

F


E

D


C

B


A

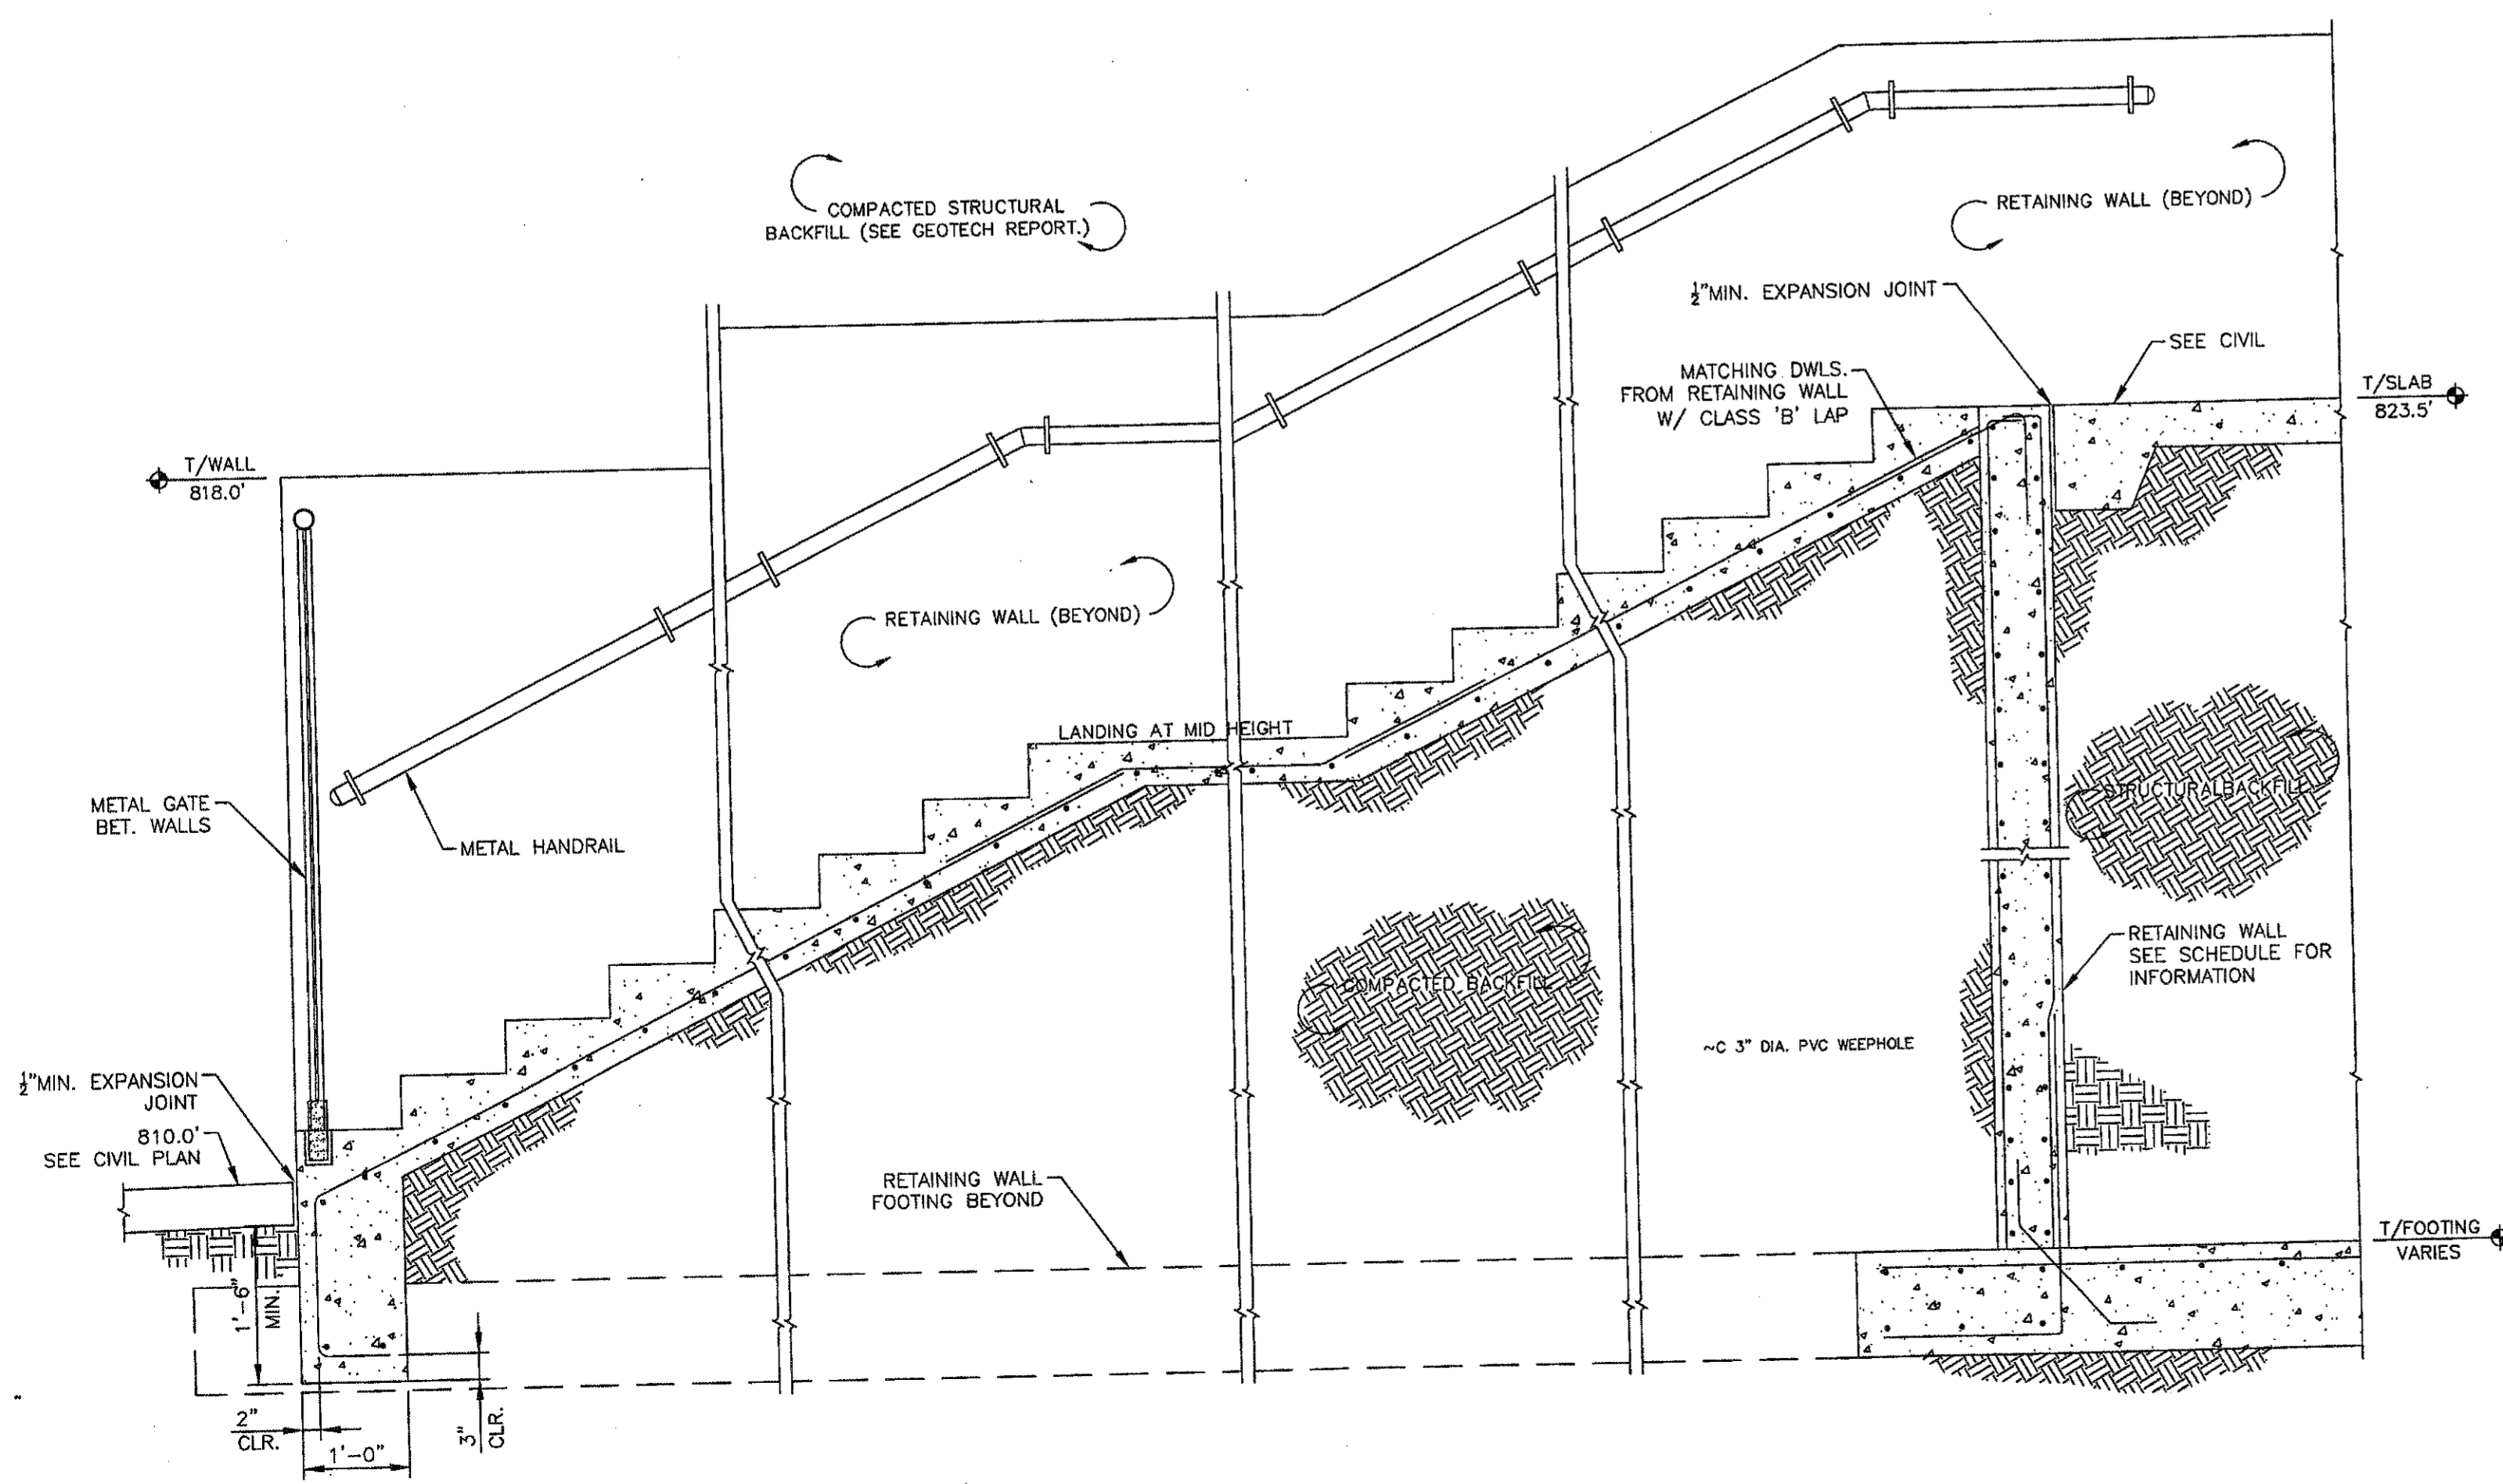

SECTION AT STAIR - RETAINING WALL
SCALE: NTS

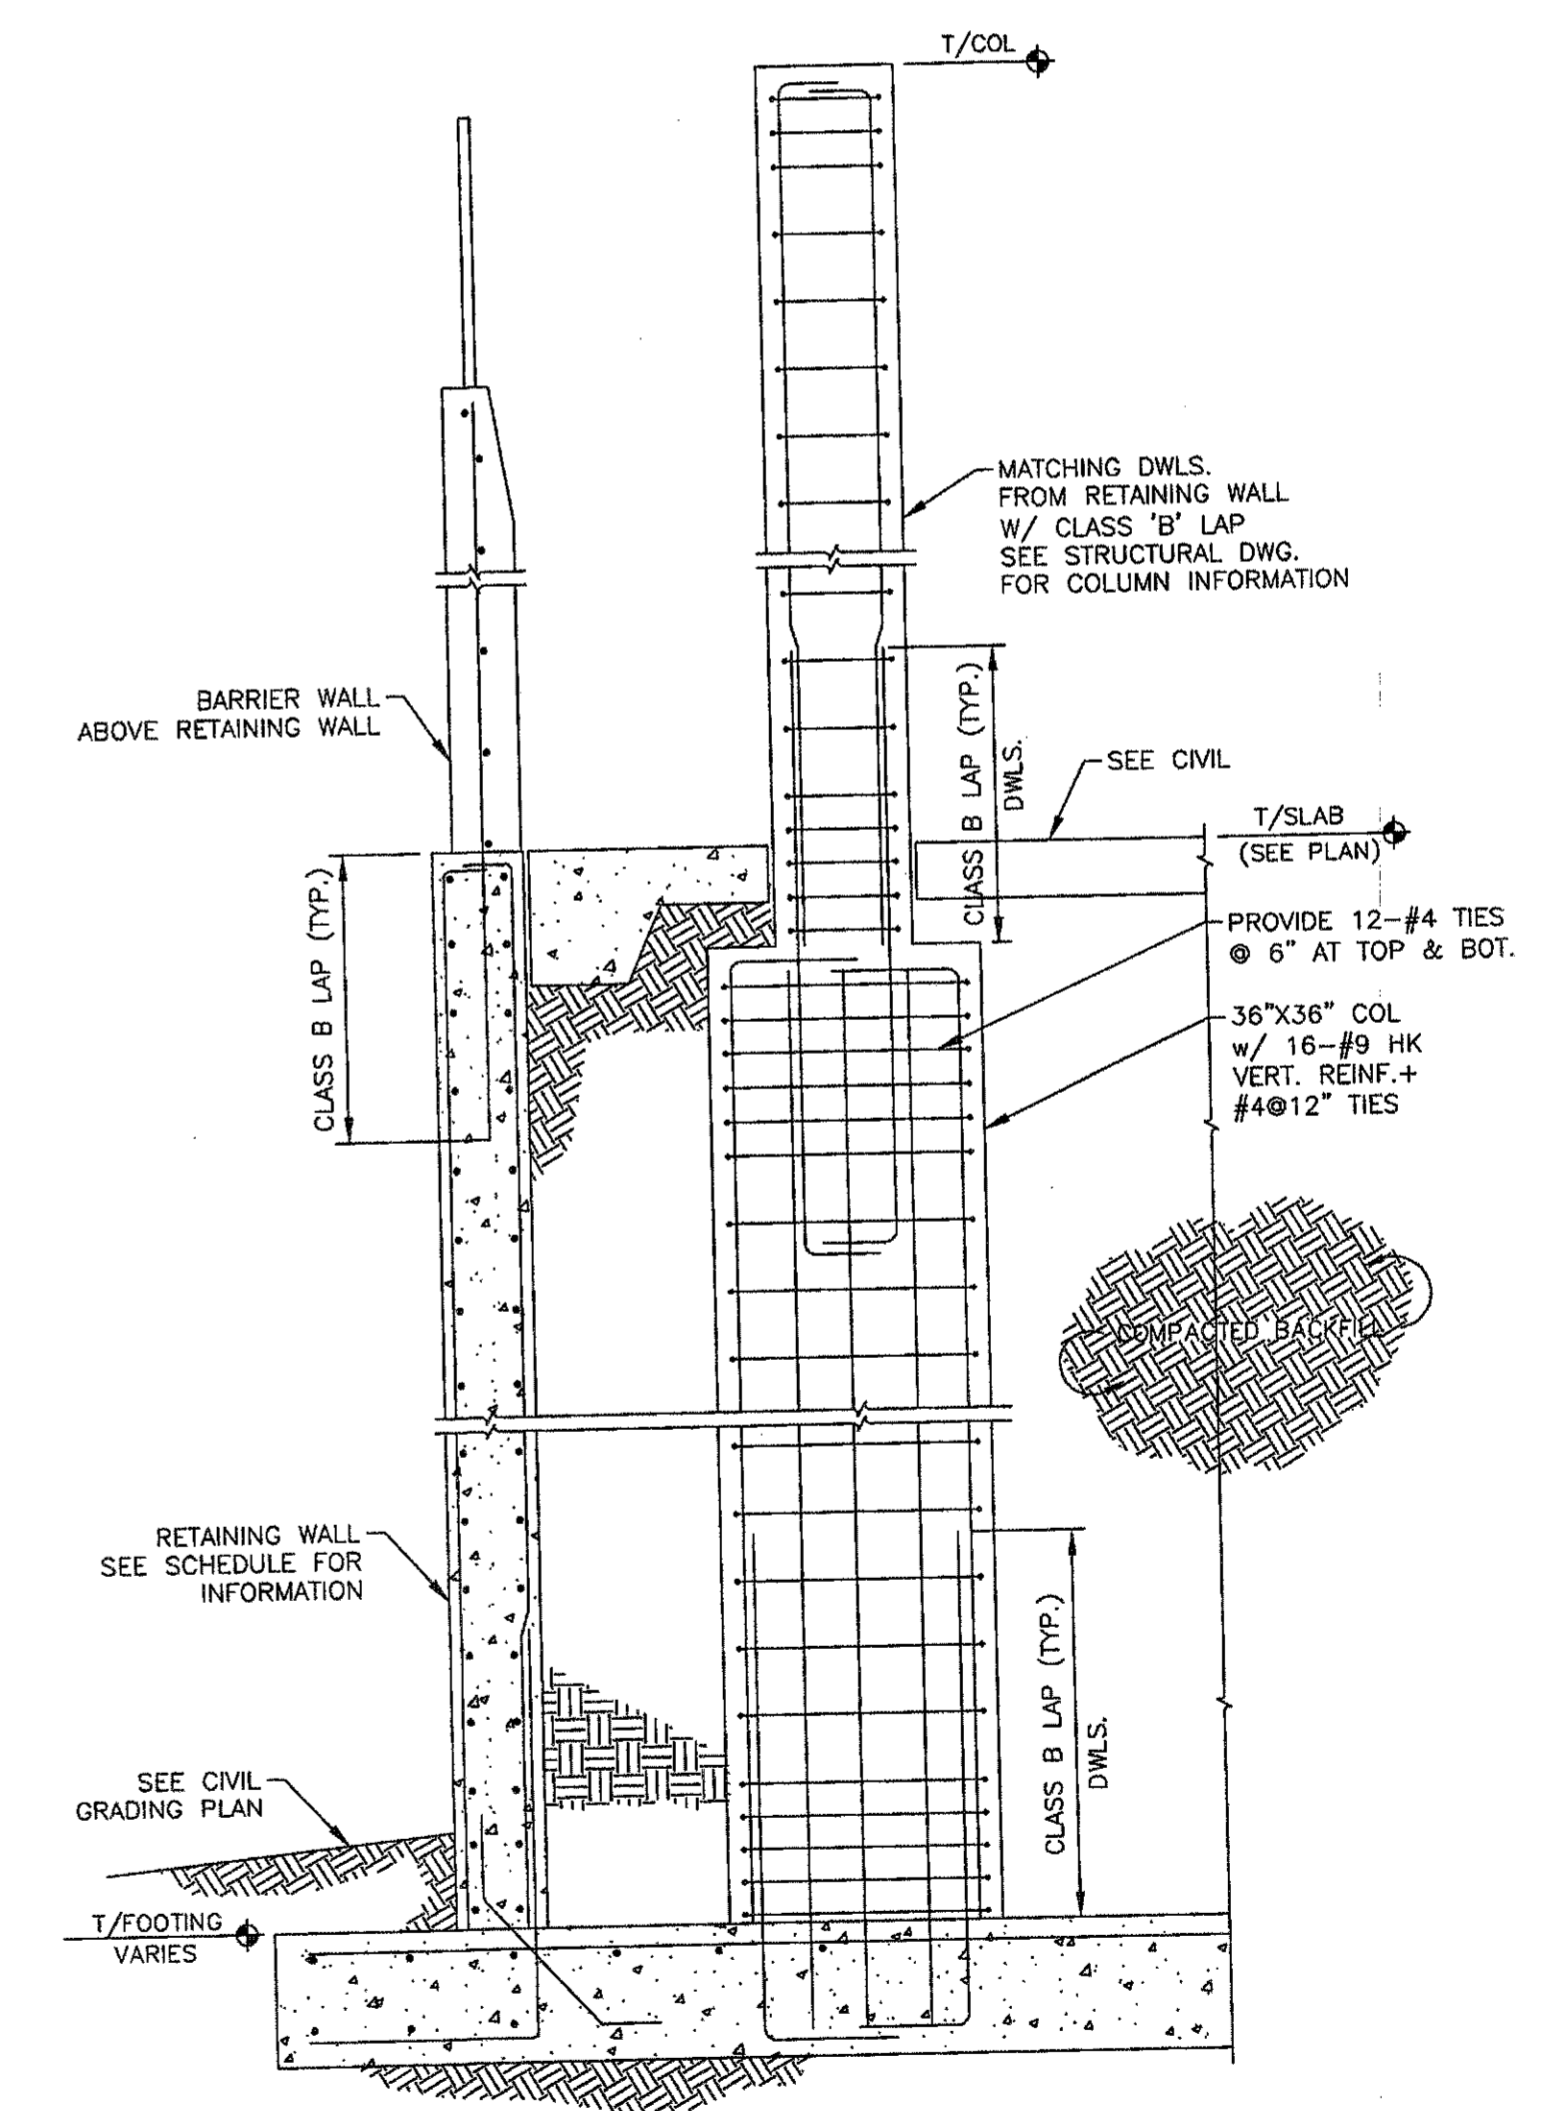

SECTION AT CRANE COLUMN ON RETAINING WALL FTG
SCALE: NTS

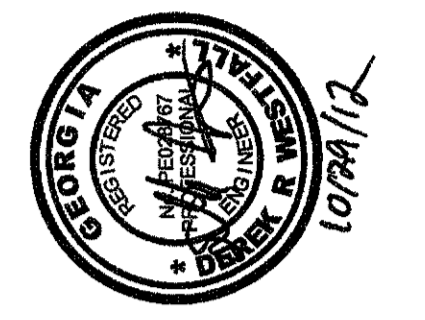

PEACHTREE CREEK SOUTH FORK
RELIEF STORAGE AND PUMPING STATION



CITY OF ATLANTA
DEPARTMENT OF WATERSHED MANAGEMENT

REV	DATE	REVISION DESCRIPTION
0	10/28/12	100 PERCENT BID PACKAGE

THIS LINE IS ONE INCH LONG WHEN PLOTTED FULL SCALE
THIS DRAWING MUST BE USED IN CONJUNCTION WITH THE APPLICABLE OR GOVERNING TECHNICAL SPECIFICATIONS AND OTHER CONTRACT DOCUMENTS.

PROJECT NO: FC-6260
DATE: OCTOBER 2012
RESP PROF: DW DESIGNER: MP CHECKER: DW

SHEET TITLE
CIVIL
00 - GENERAL
DETAILS AND SECTIONS

SHEET NO. CI-104 REV. A