



**TREE PLANTING
3" CALIPER AND ABOVE WITH STAKING**
NTS

04900

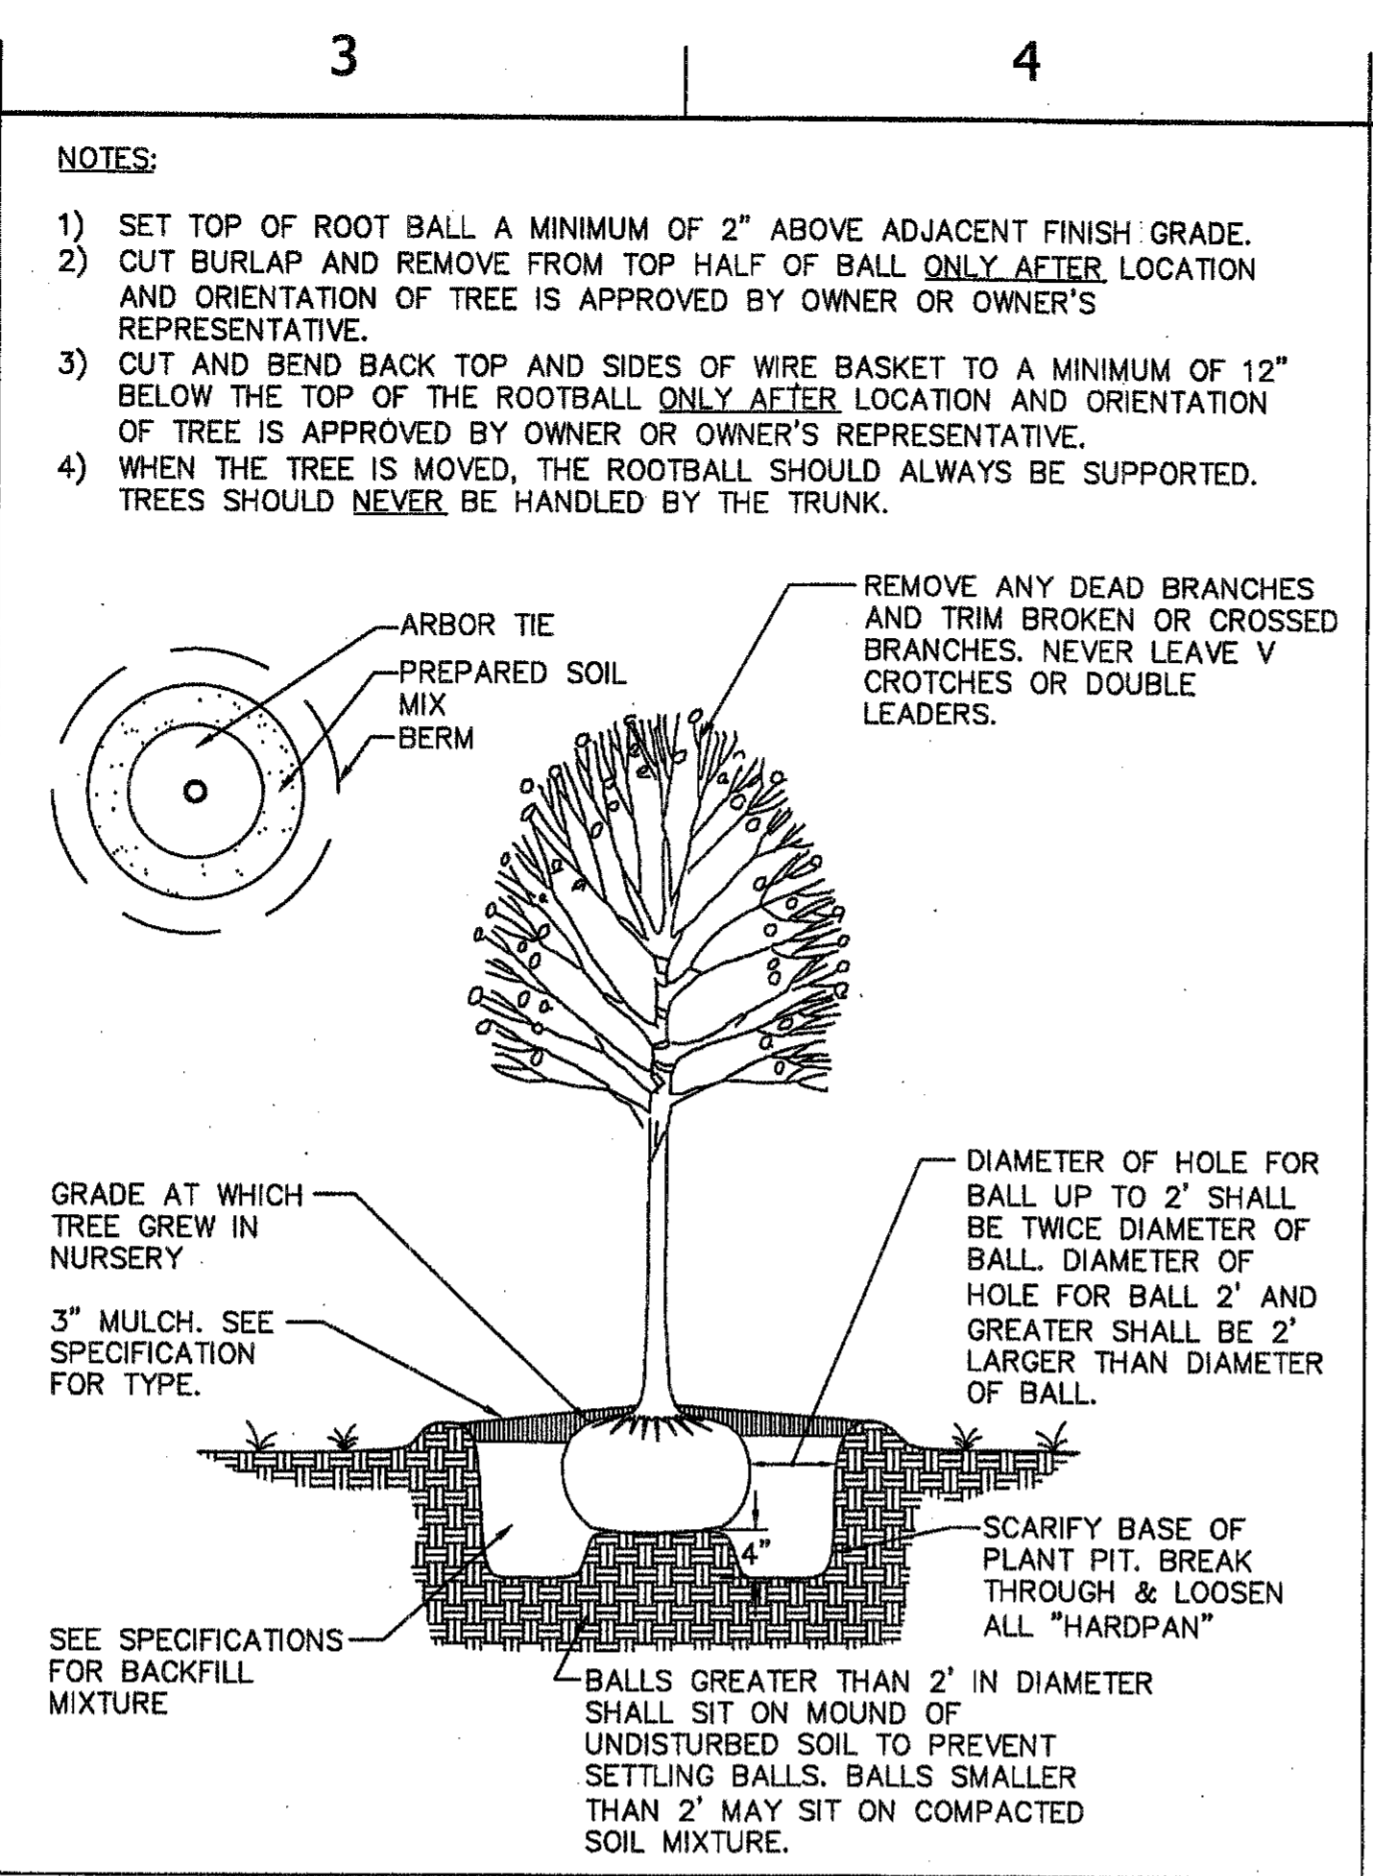


**TREE PLANTING
3" CALIPER AND ABOVE**
NTS

04900

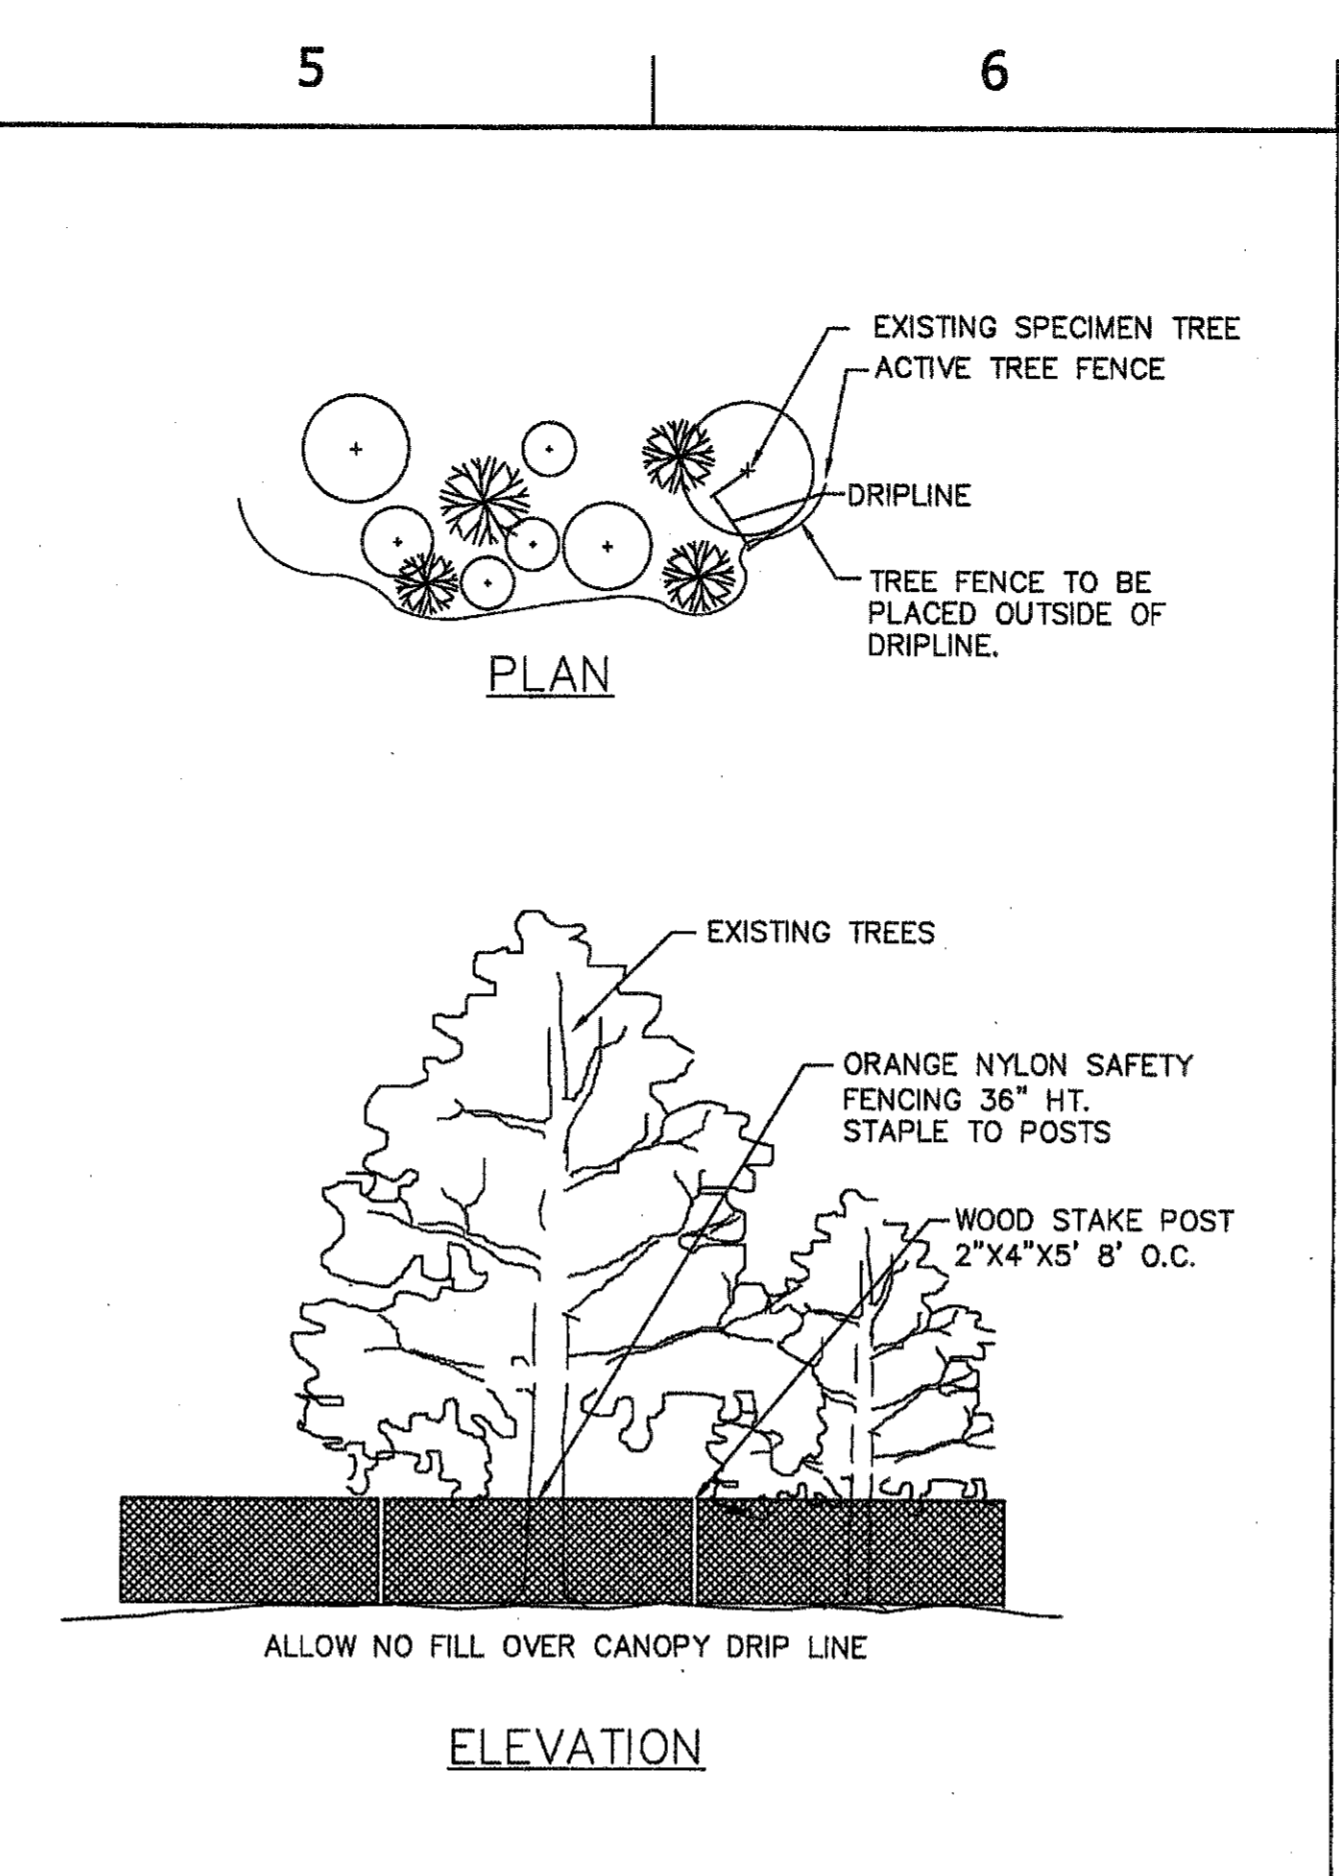


TREE PROTECTION FENCING DETAIL 'A'
NTS

05406

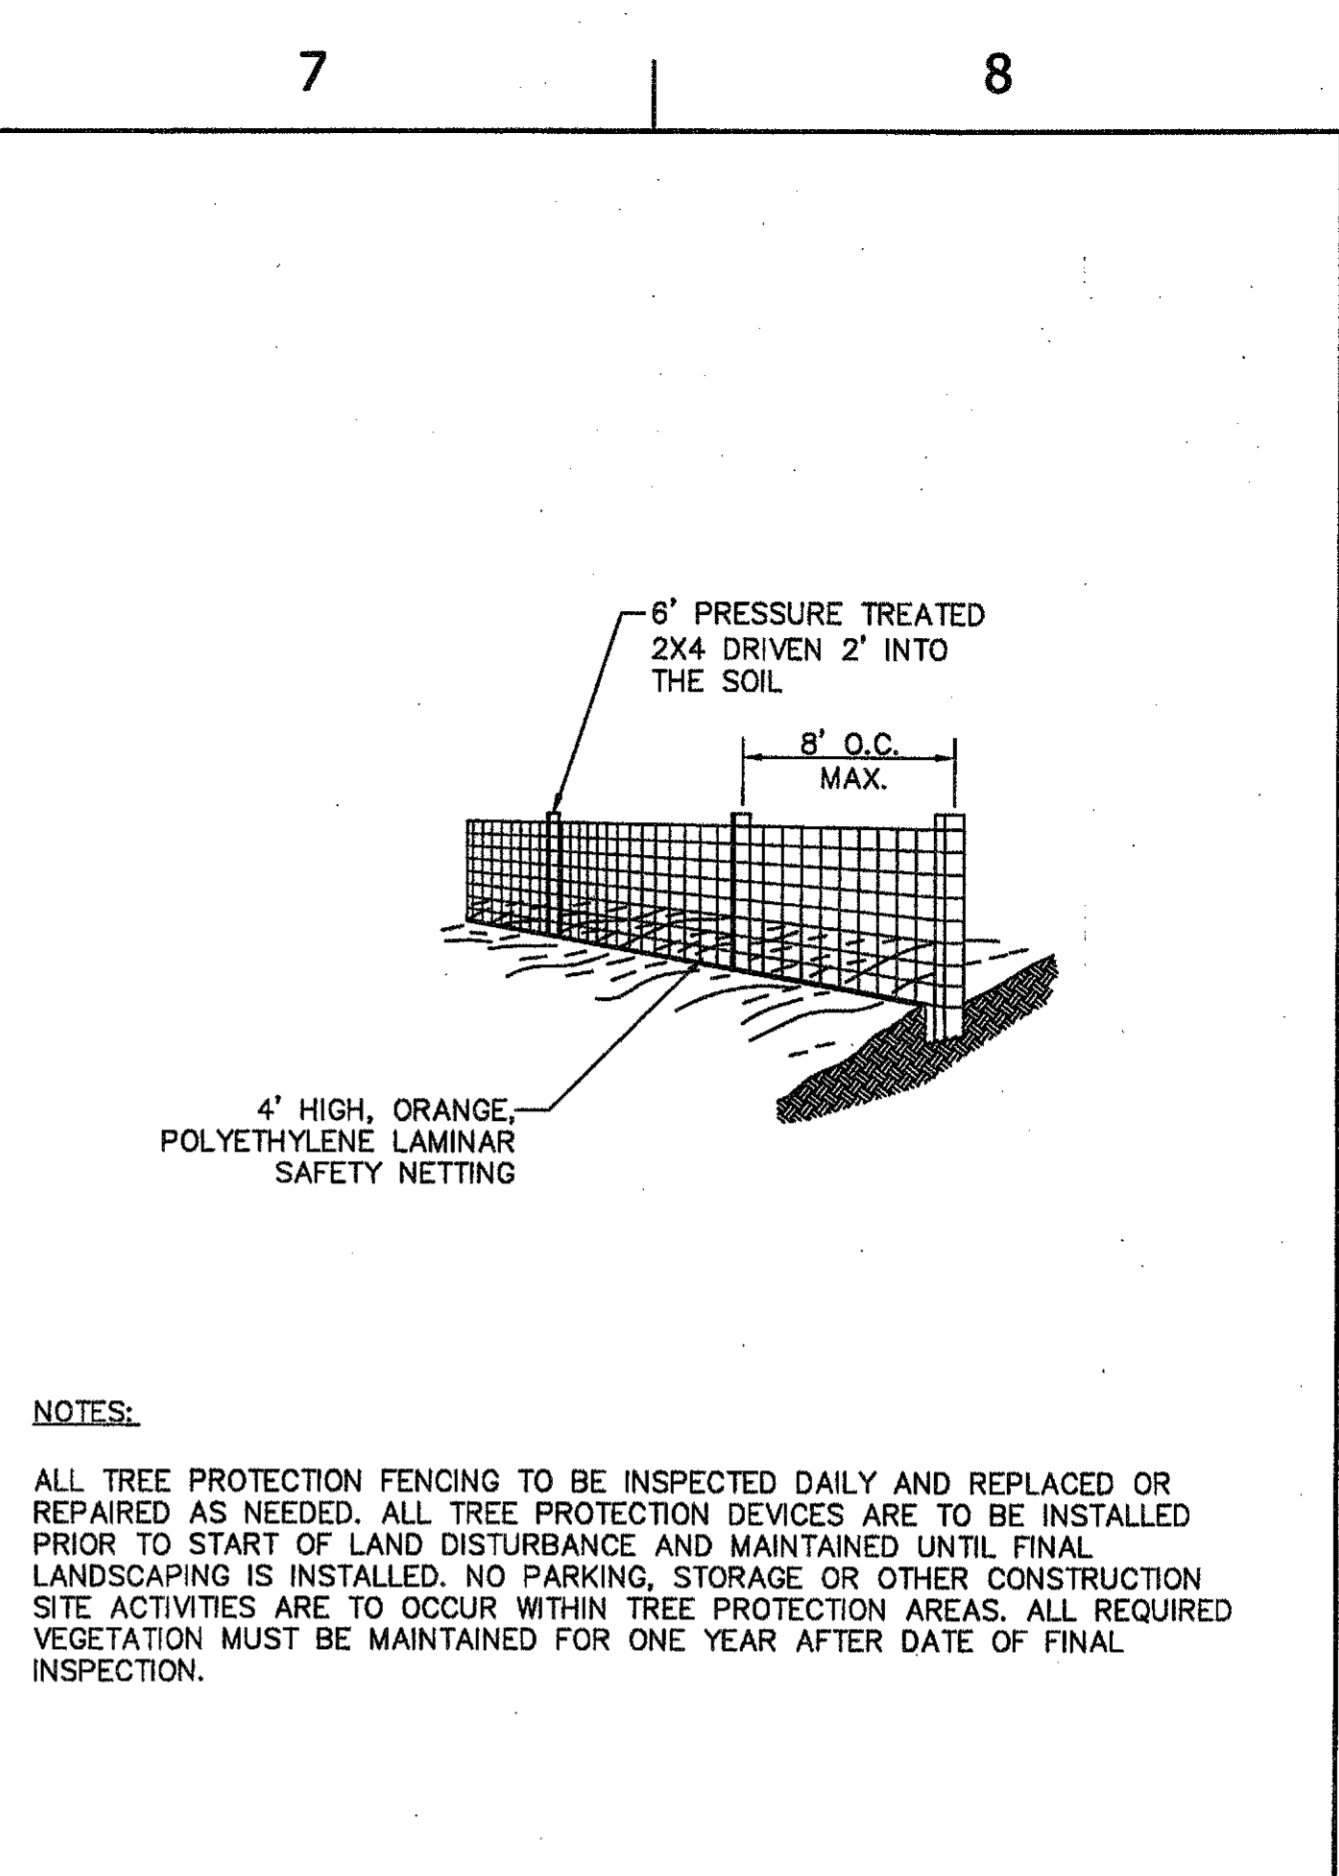


TREE PROTECTION FENCING DETAIL 'B'
NTS


NNNN

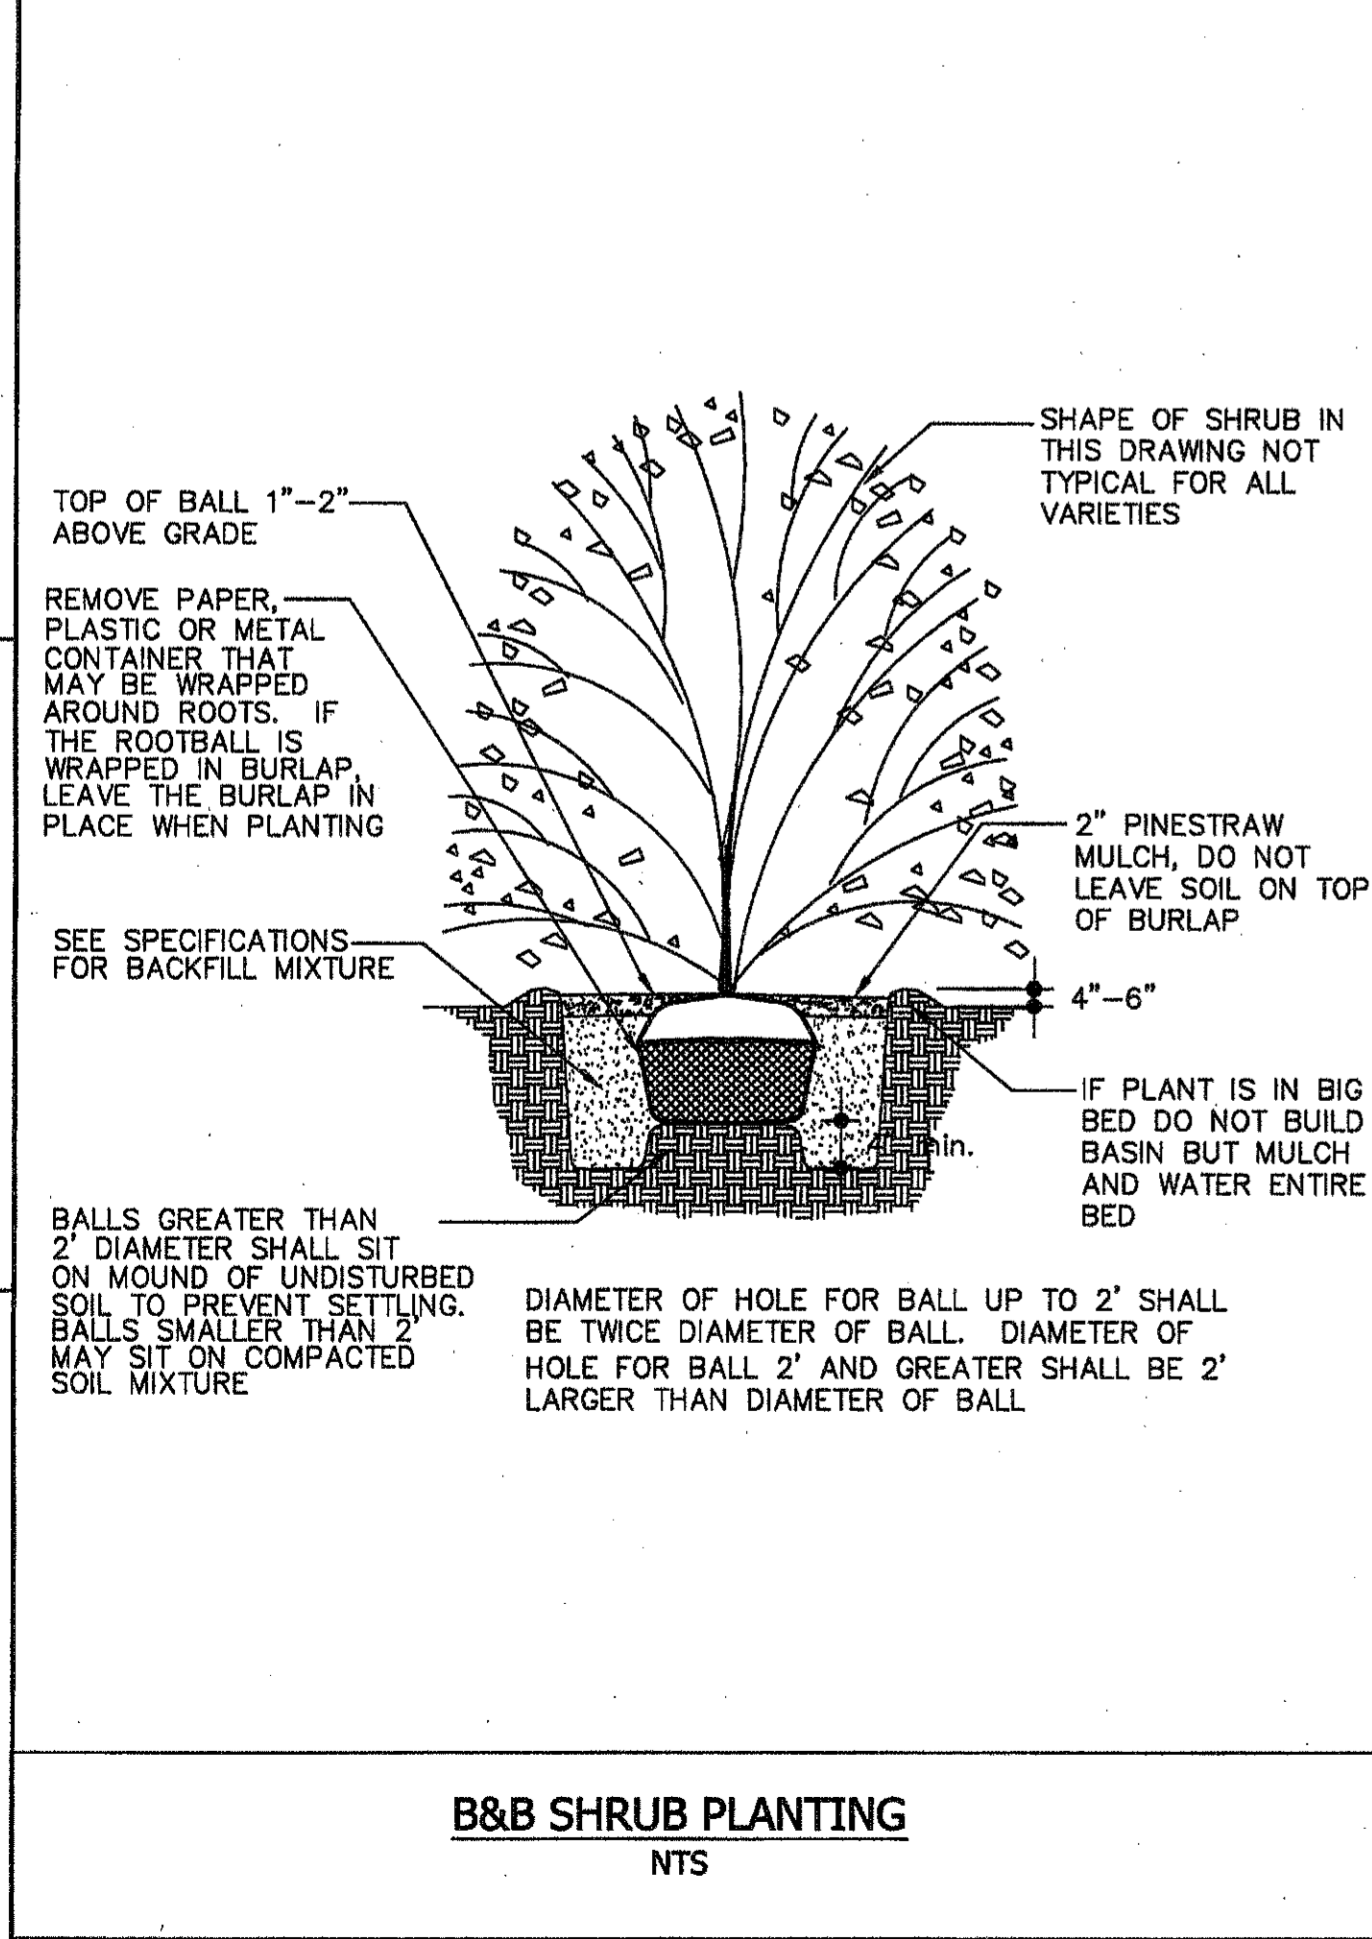

B&B SHRUB PLANTING
NTS

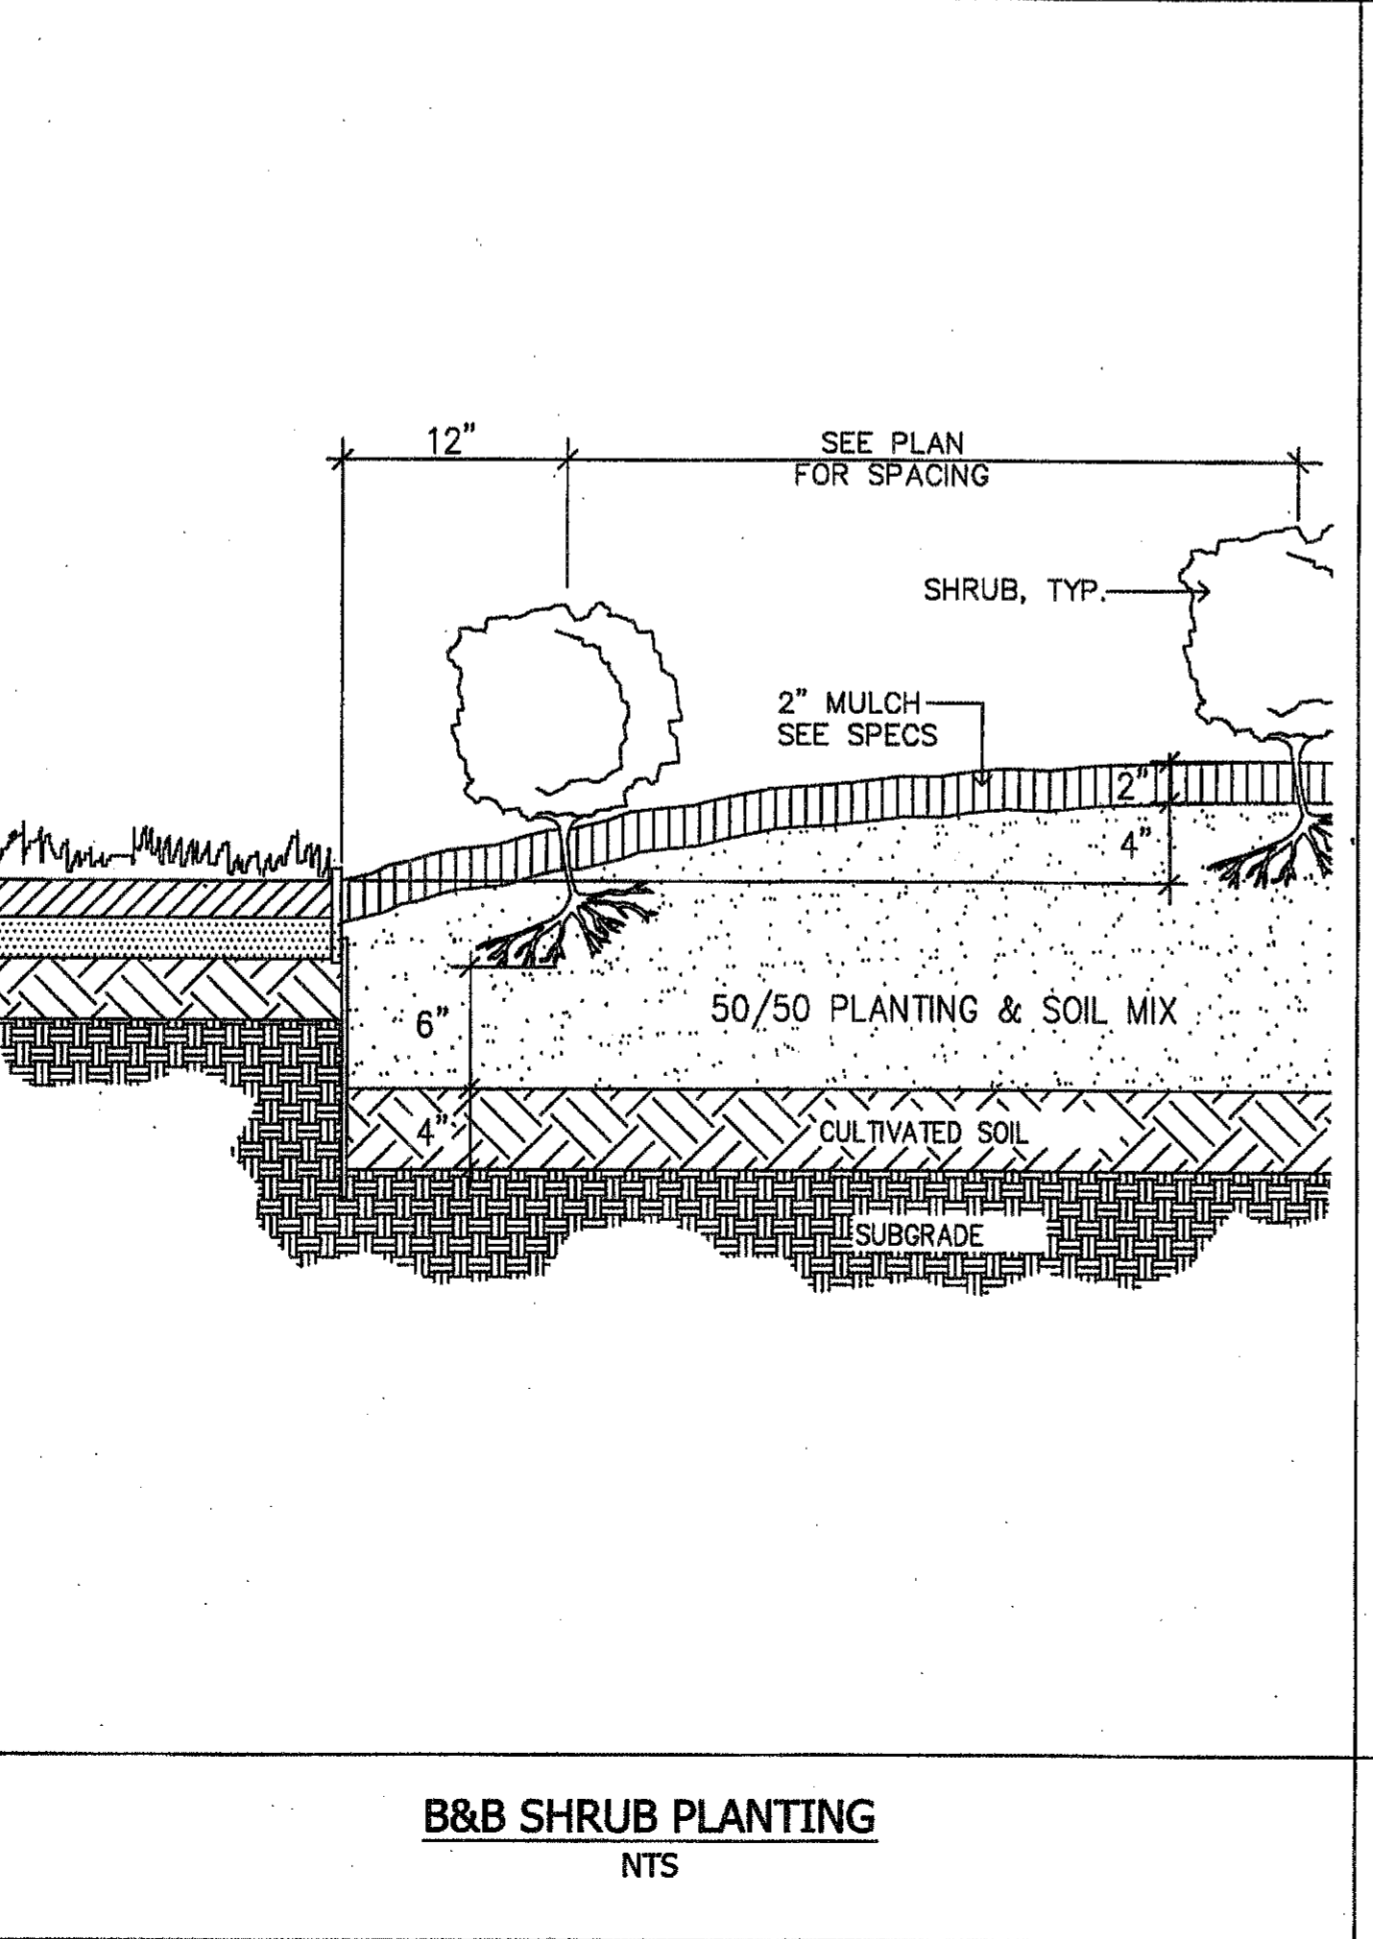


B&B SHRUB PLANTING
NTS

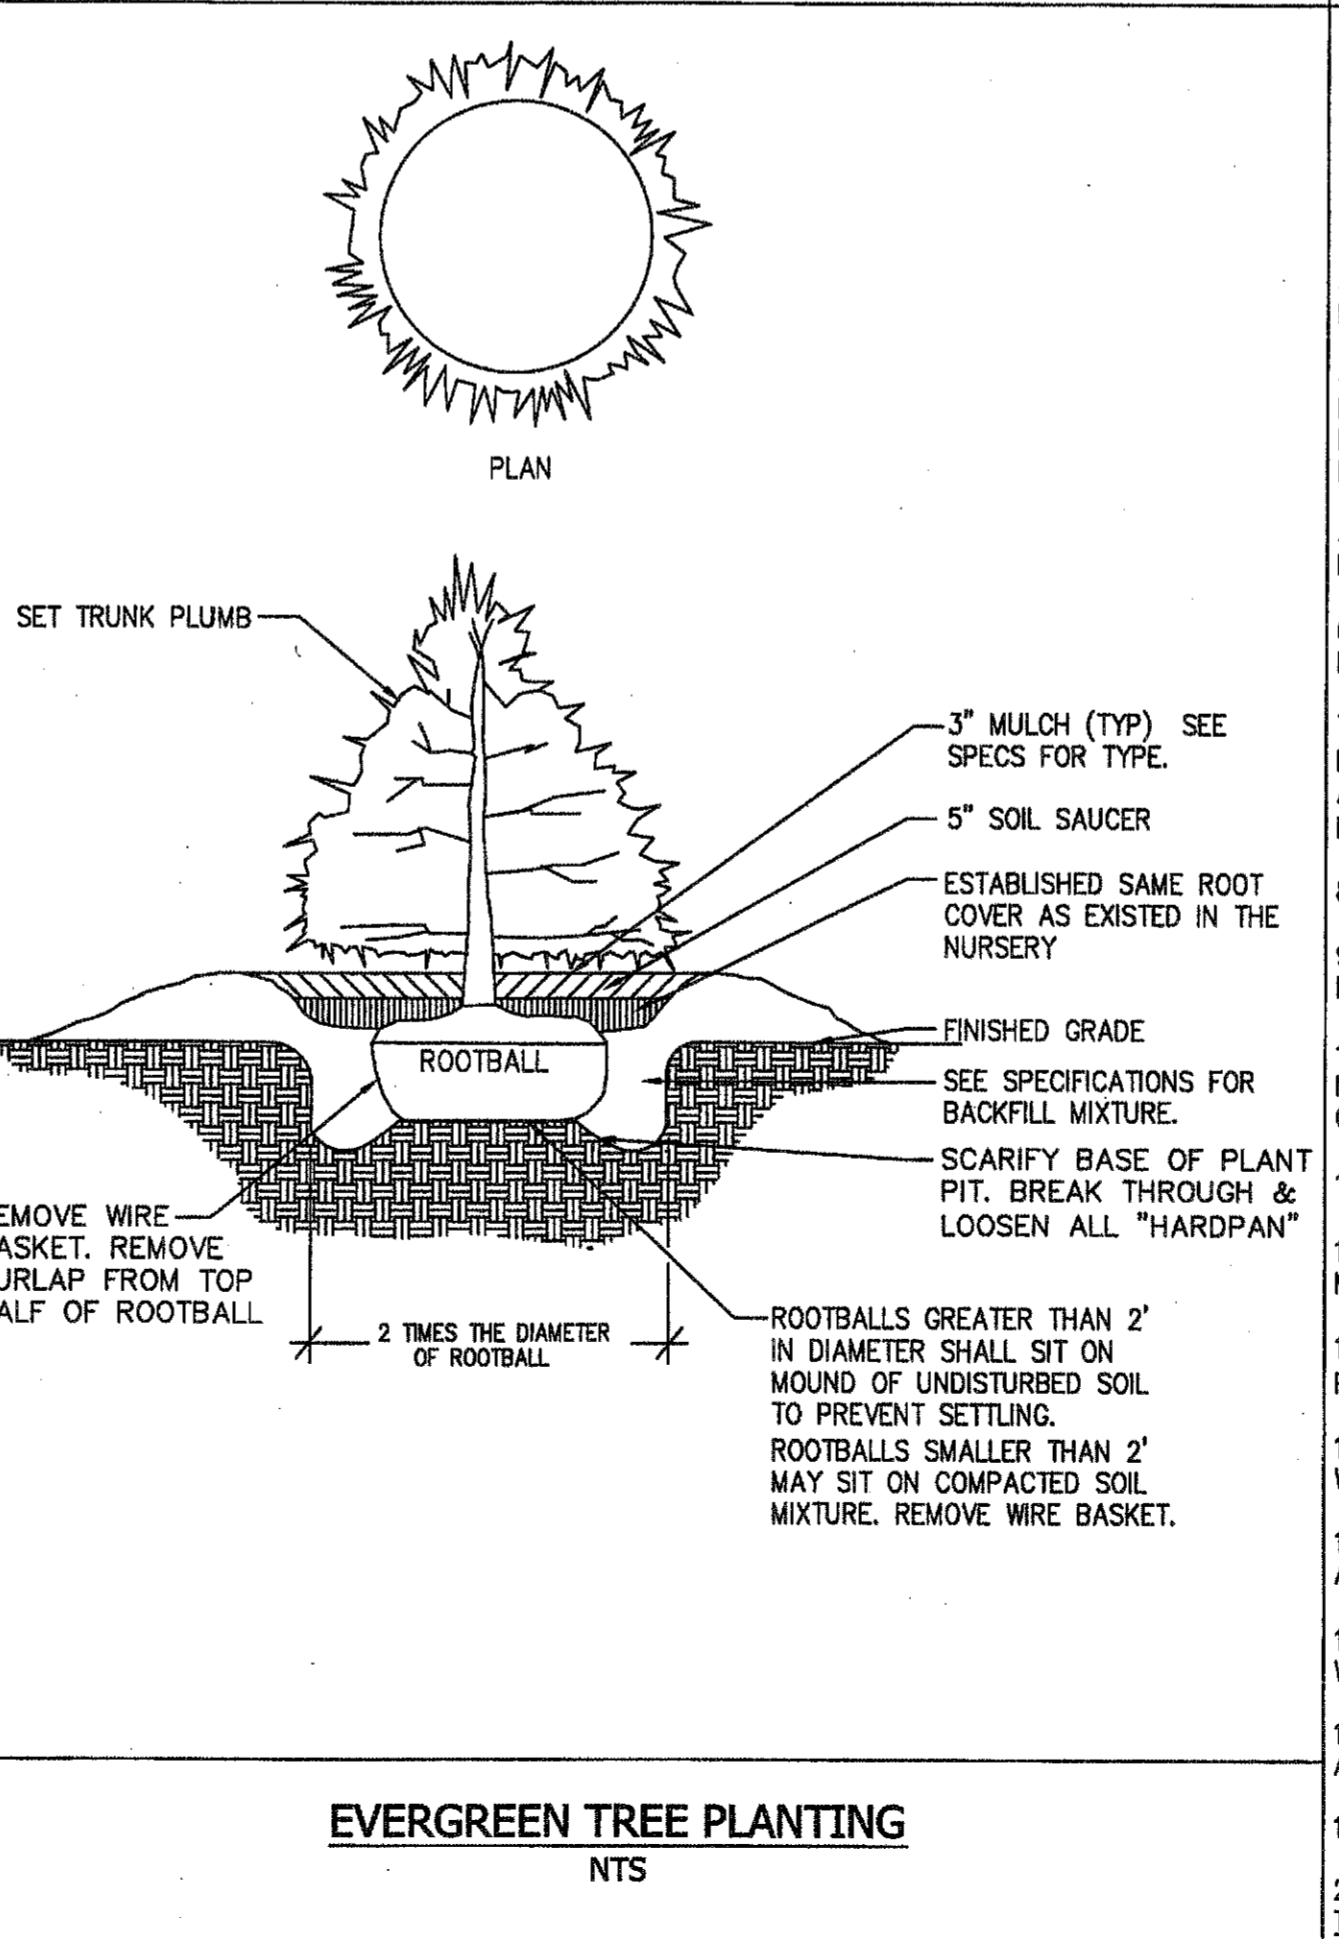

EVERGREEN TREE PLANTING
NTS

PLANTING NOTES:

1. CONTRACTOR SHALL BE RESPONSIBLE FOR INSTALLATION OF PLANT MATERIAL ACCORDING TO DRAWINGS. PLANT LIST IS PROVIDED FOR CONTRACTOR'S CONVENIENCE ONLY.
2. WARRANTY: ALL PLANTS SHALL BE WARRANTED TO REMAIN ALIVE AND HEALTHY AND IN THRIVING CONDITION FROM TWO YEARS FROM FINAL ACCEPTANCE.
3. PLANTS SHALL BE SPECIMEN QUALITY. PLANTS SHALL BE SOUND, HEALTHY AND VIGOROUS, WELL BRANCHED AND DENSELY FOLIATED WHEN IN LEAF.
4. HEIGHT AND SPREAD DIMENSIONS SPECIFIED REFER TO THE MAIN BODY OF THE PLANT AND NOT FROM BRANCH TIP TO TIP. IF A RANGE OF SIZE IS GIVEN, NO PLANT SHALL BE LESS THAN THE MINIMUM SIZE AND NOT LESS THAN 50 PERCENT OF THE PLANTS SHALL BE AS LARGE AS THE MAXIMUM SIZE SPECIFIED.
5. SHADE TREES SHALL BE STRAIGHT UNLESS OTHERWISE SPECIFIED. SEE SPECIFICATIONS FOR MATERIALS AND PLACEMENT.
6. OWNER'S REPRESENTATIVE SHALL BE THE SOLE JUDGE OF THE QUALITY AND ACCEPTABILITY OF MATERIALS AND PLACEMENT.
7. PLANTING PLANS INDICATE DIAGRAMMATIC LOCATIONS ONLY. SITE ADJUSTMENTS OF PLANTING DESIGN AND RELOCATION OF PLANT MATERIAL INSTALLED PRIOR TO PROJECT OWNER'S REPRESENTATIVE'S APPROVAL SHALL BE DONE WITHOUT PENALTY OR ADDITIONAL COST TO OWNER. STAKE PLANT LOCATIONS AT SITE AND OBTAIN OWNER'S REPRESENTATIVE'S APPROVAL PRIOR TO PLANT INSTALLATION.
8. PLACE PLANTS UPRIGHT AND TURNED SO THAT THE MOST ATTRACTIVE SIDE IS VIEWED.
9. BE FAMILIAR WITH UNDERGROUND UTILITIES BEFORE DIGGING. THE CONTRACTOR SHALL BE FULLY RESPONSIBLE FOR ALL DAMAGE OF UTILITY LINES.
10. IF DRAINAGE IS NOT SUFFICIENT NOTIFY PROJECT OWNER'S REPRESENTATIVE IN WRITING BEFORE INSTALLING THE PLANTS. OTHERWISE CONTRACTOR SHALL BE TOTALLY RESPONSIBLE FOR THE GUARANTEE AND LIVABILITY OF THE PLANT.
11. PROVIDE TRENCH EDGING, 7" WIDE AT SHRUB BEDS IN LAWN AREAS UNLESS OTHERWISE NOTED.
12. PROVIDE 3" THICKNESS MULCH AT ALL PLANTS AND PLANTING BEDS. SEE PLAN FOR TYPE OF MULCH. SAMPLE SHALL BE SUBMITTED FOR APPROVAL PRIOR TO INSTALLATION.
13. MAINTENANCE WORK SHALL BE PERFORMED UNTIL DATE OF FINAL ACCEPTANCE BY OWNER AND PROJECT OWNER'S REPRESENTATIVE.
14. LEAVES: MUST BE OF MEDIUM FOLIAGE, ALL GOOD LEAVES, MAXIMUM OF 10% CHLOROSIS ALLOWED, WITH NO EXTREME SUCCULENCE.
15. ROOT SYSTEM: ROOTS MUST BE STURDILY ESTABLISHED IN BALL THAT HAS BEEN TIGHTLY WRAPPED AND SECURELY TIED WITH TWINE OR WIRE, OR PINNED.
16. CONTRACTOR'S PRICES SHALL INCLUDE ALL LABOR AND MATERIAL NECESSARY TO COMPLETE THE WORK, I.E. MULCH, PLANTING, SOIL MIX, STAKING MATERIAL, ETC.
17. WHERE WIRE BASKETS ARE USED ON TREES OR SHRUBS, CUT WIRE BACK TO BASE OF ROOTBALL AND REMOVE FROM PLANTING HOLE.
18. PLANTS WILL BE WATERED MANUALLY DURING ESTABLISHMENT PERIOD.
20. ANY SOD THAT HAS BEEN DISTURBED ADJACENT ALL CONSTRUCTION AREAS IS TO BE REPLACED BY THE CONTRACTOR. SOD SPECIE TO MATCH EXISTING.

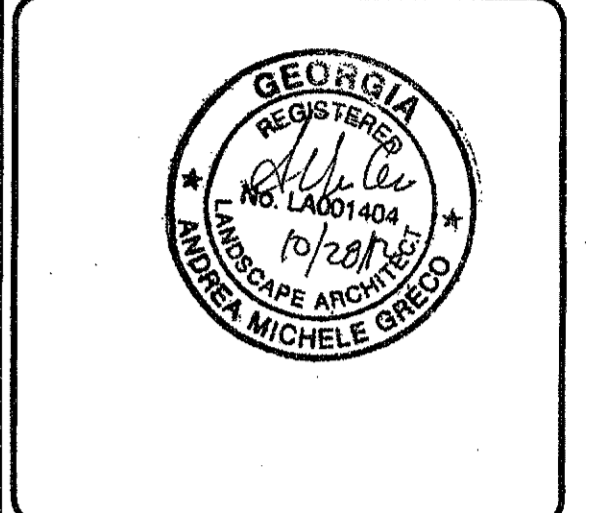

PEACHTREE CREEK SOUTH FORK
RELIEF STORAGE AND PUMPING STATION

CITY OF ATLANTA

DEPARTMENT of WATERSHED MANAGEMENT

REV	DATE	REVISION DESCRIPTION
0	10/28/12	100 PERCENT BID PACKAGE

THIS LINE _____ IS ONE INCH LONG WHEN PLOTTED FULL SCALE

THIS DRAWING MUST BE USED IN CONJUNCTION WITH THE APPLICABLE OR GOVERNING TECHNICAL SPECIFICATIONS AND OTHER CONTRACT DOCUMENTS.

PROJECT NO: FC-6260
DATE: OCTOBER 2012

RESP PROF: DW	DESIGNER: DW	CHECKER:
---------------	--------------	----------

SHEET TITLE
LANDSCAPE
00 - GENERAL SITE
TREE LAYOUT
DETAILS

SHEET NO. LS501 REV. 0