

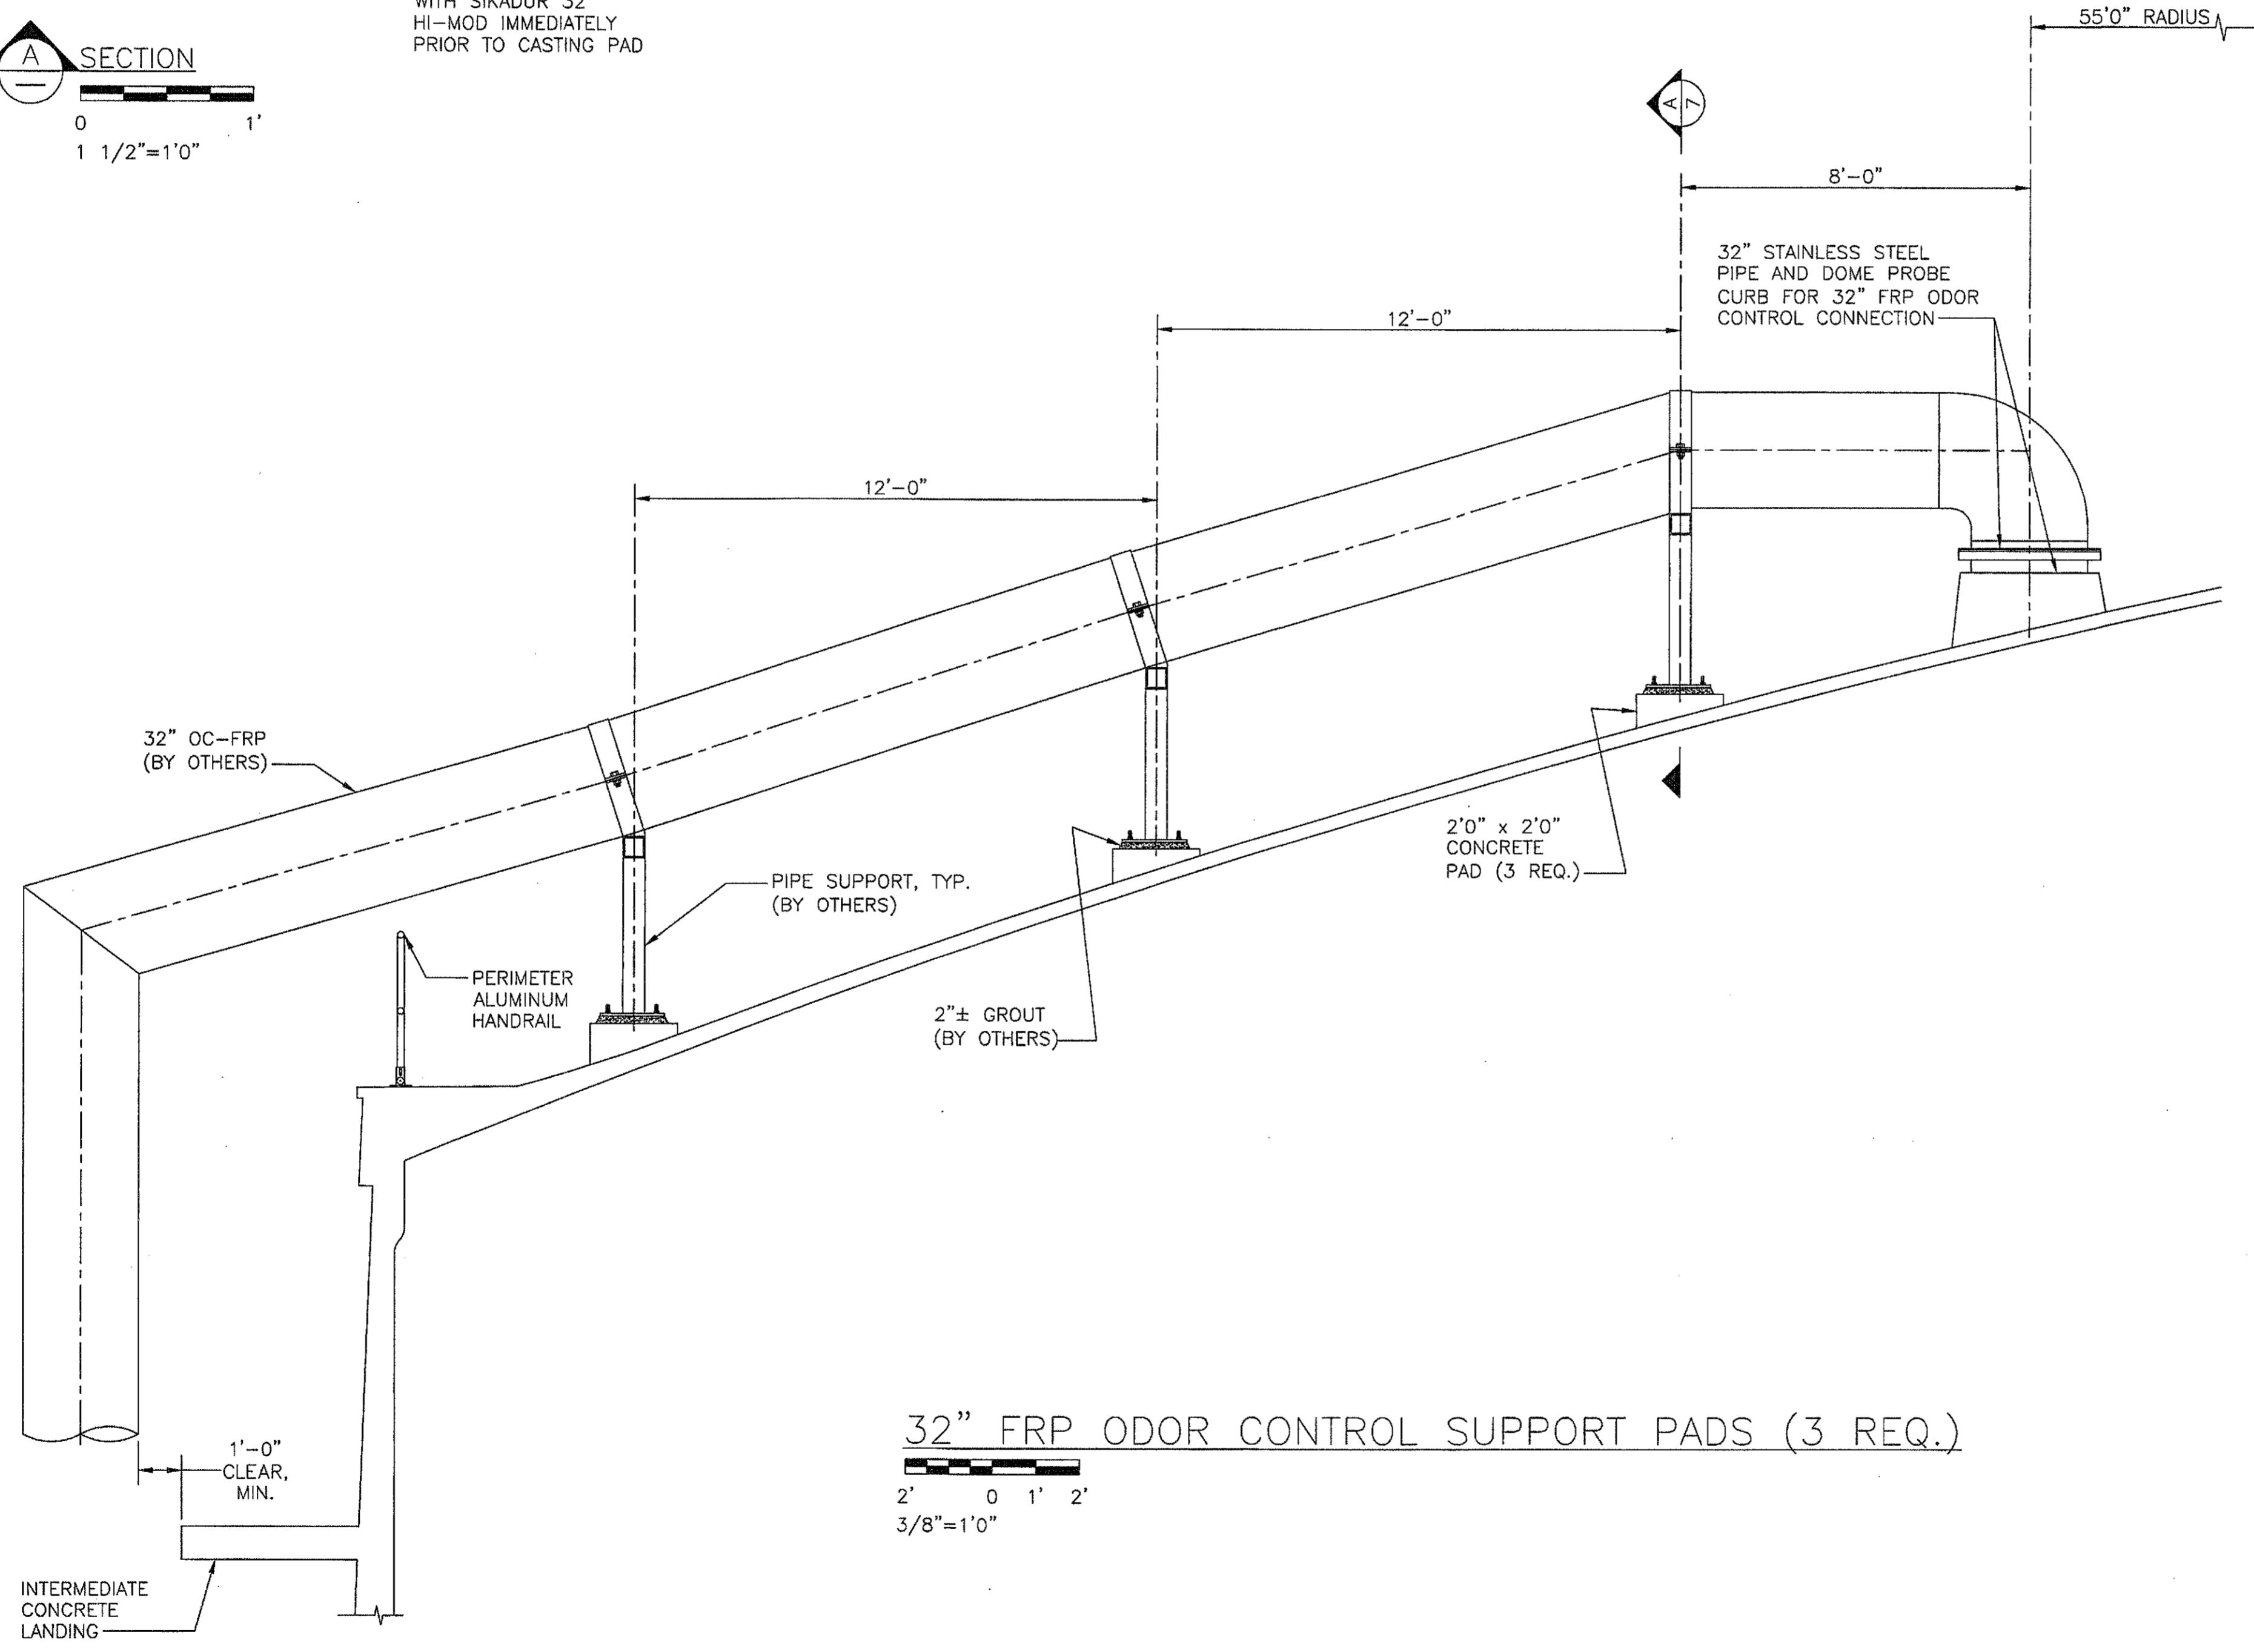
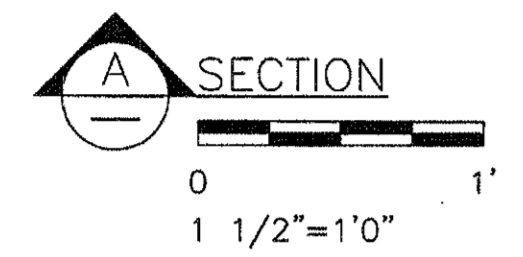
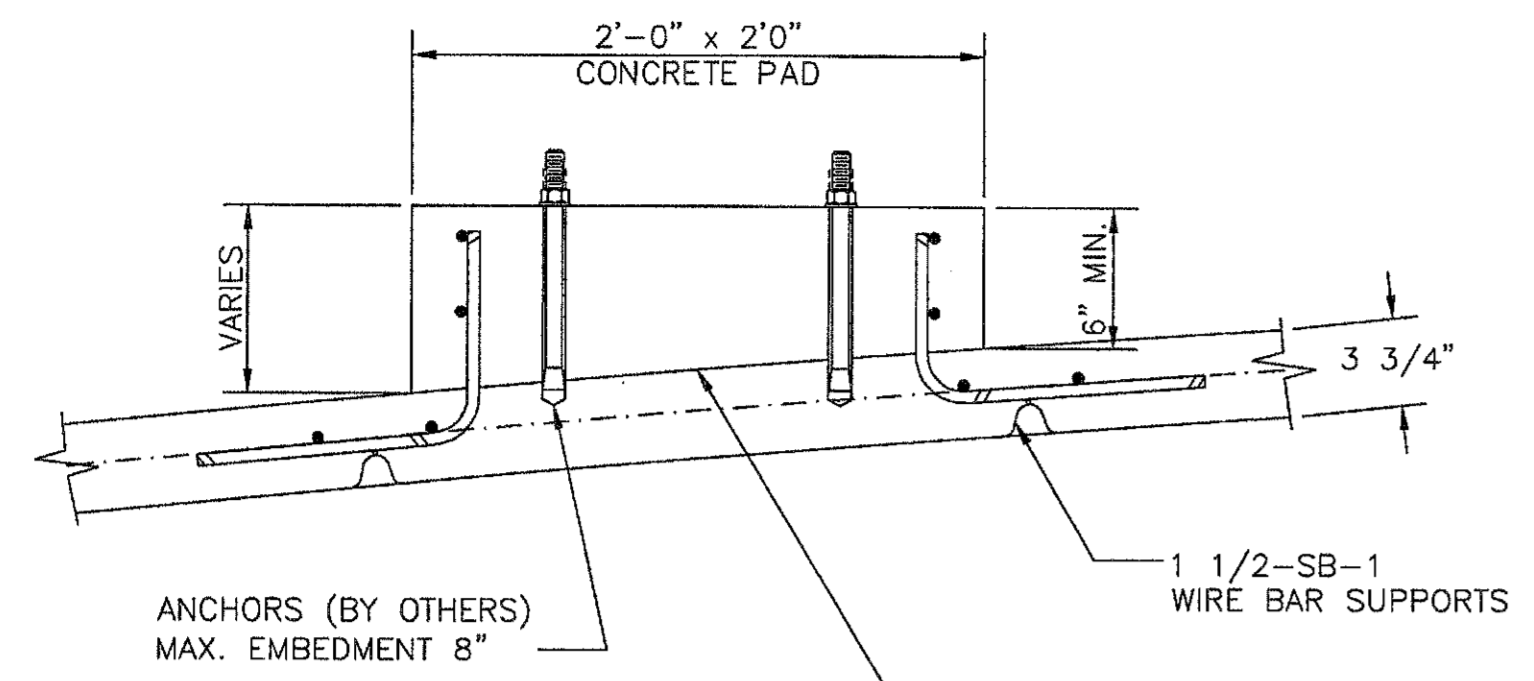


1 2 3 4 5 6 7 8

F
E
D
C
B
A

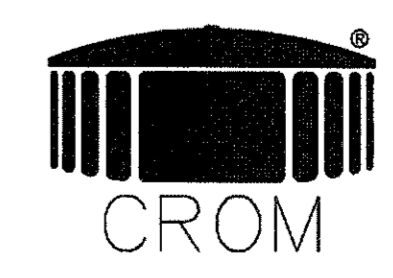

32" FRP ODOR CONTROL SUPPORT PADS (3 REQ.)

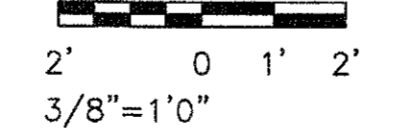

COPYRIGHT © 2012 BY THE CROM CORPORATION—ALL RIGHTS RESERVED



PEACHTREE CREEK SOUTH FORK
RELIEF STORAGE AND PUMPING STATION



CITY OF ATLANTA
DEPARTMENT of WATERSHED MANAGEMENT

REV	DATE	DESCRIPTION
0	10/28/12	100 PERCENT BID PACKAGE

THIS LINE IS ONE INCH LONG WHEN PLOTTED FULL SCALE		
THIS DRAWING MUST BE USED IN CONJUNCTION WITH THE APPLICABLE OR GOVERNING TECHNICAL SPECIFICATIONS AND OTHER CONTRACT DOCUMENTS.		
PROJECT NO: FC-6260		
DATE: OCTOBER 2012		
RESP PROF:	DESIGNER:	CHECKER:
CROM	CROM	DSF
SHEET TITLE		
STRUCTURAL		
08 - EQUALIZATION TANK		
DETAILS		
SHEET NO.	S8-502	REV. 0