

1 2 3 4 5 6 7 8

F


E

D


C

B

A

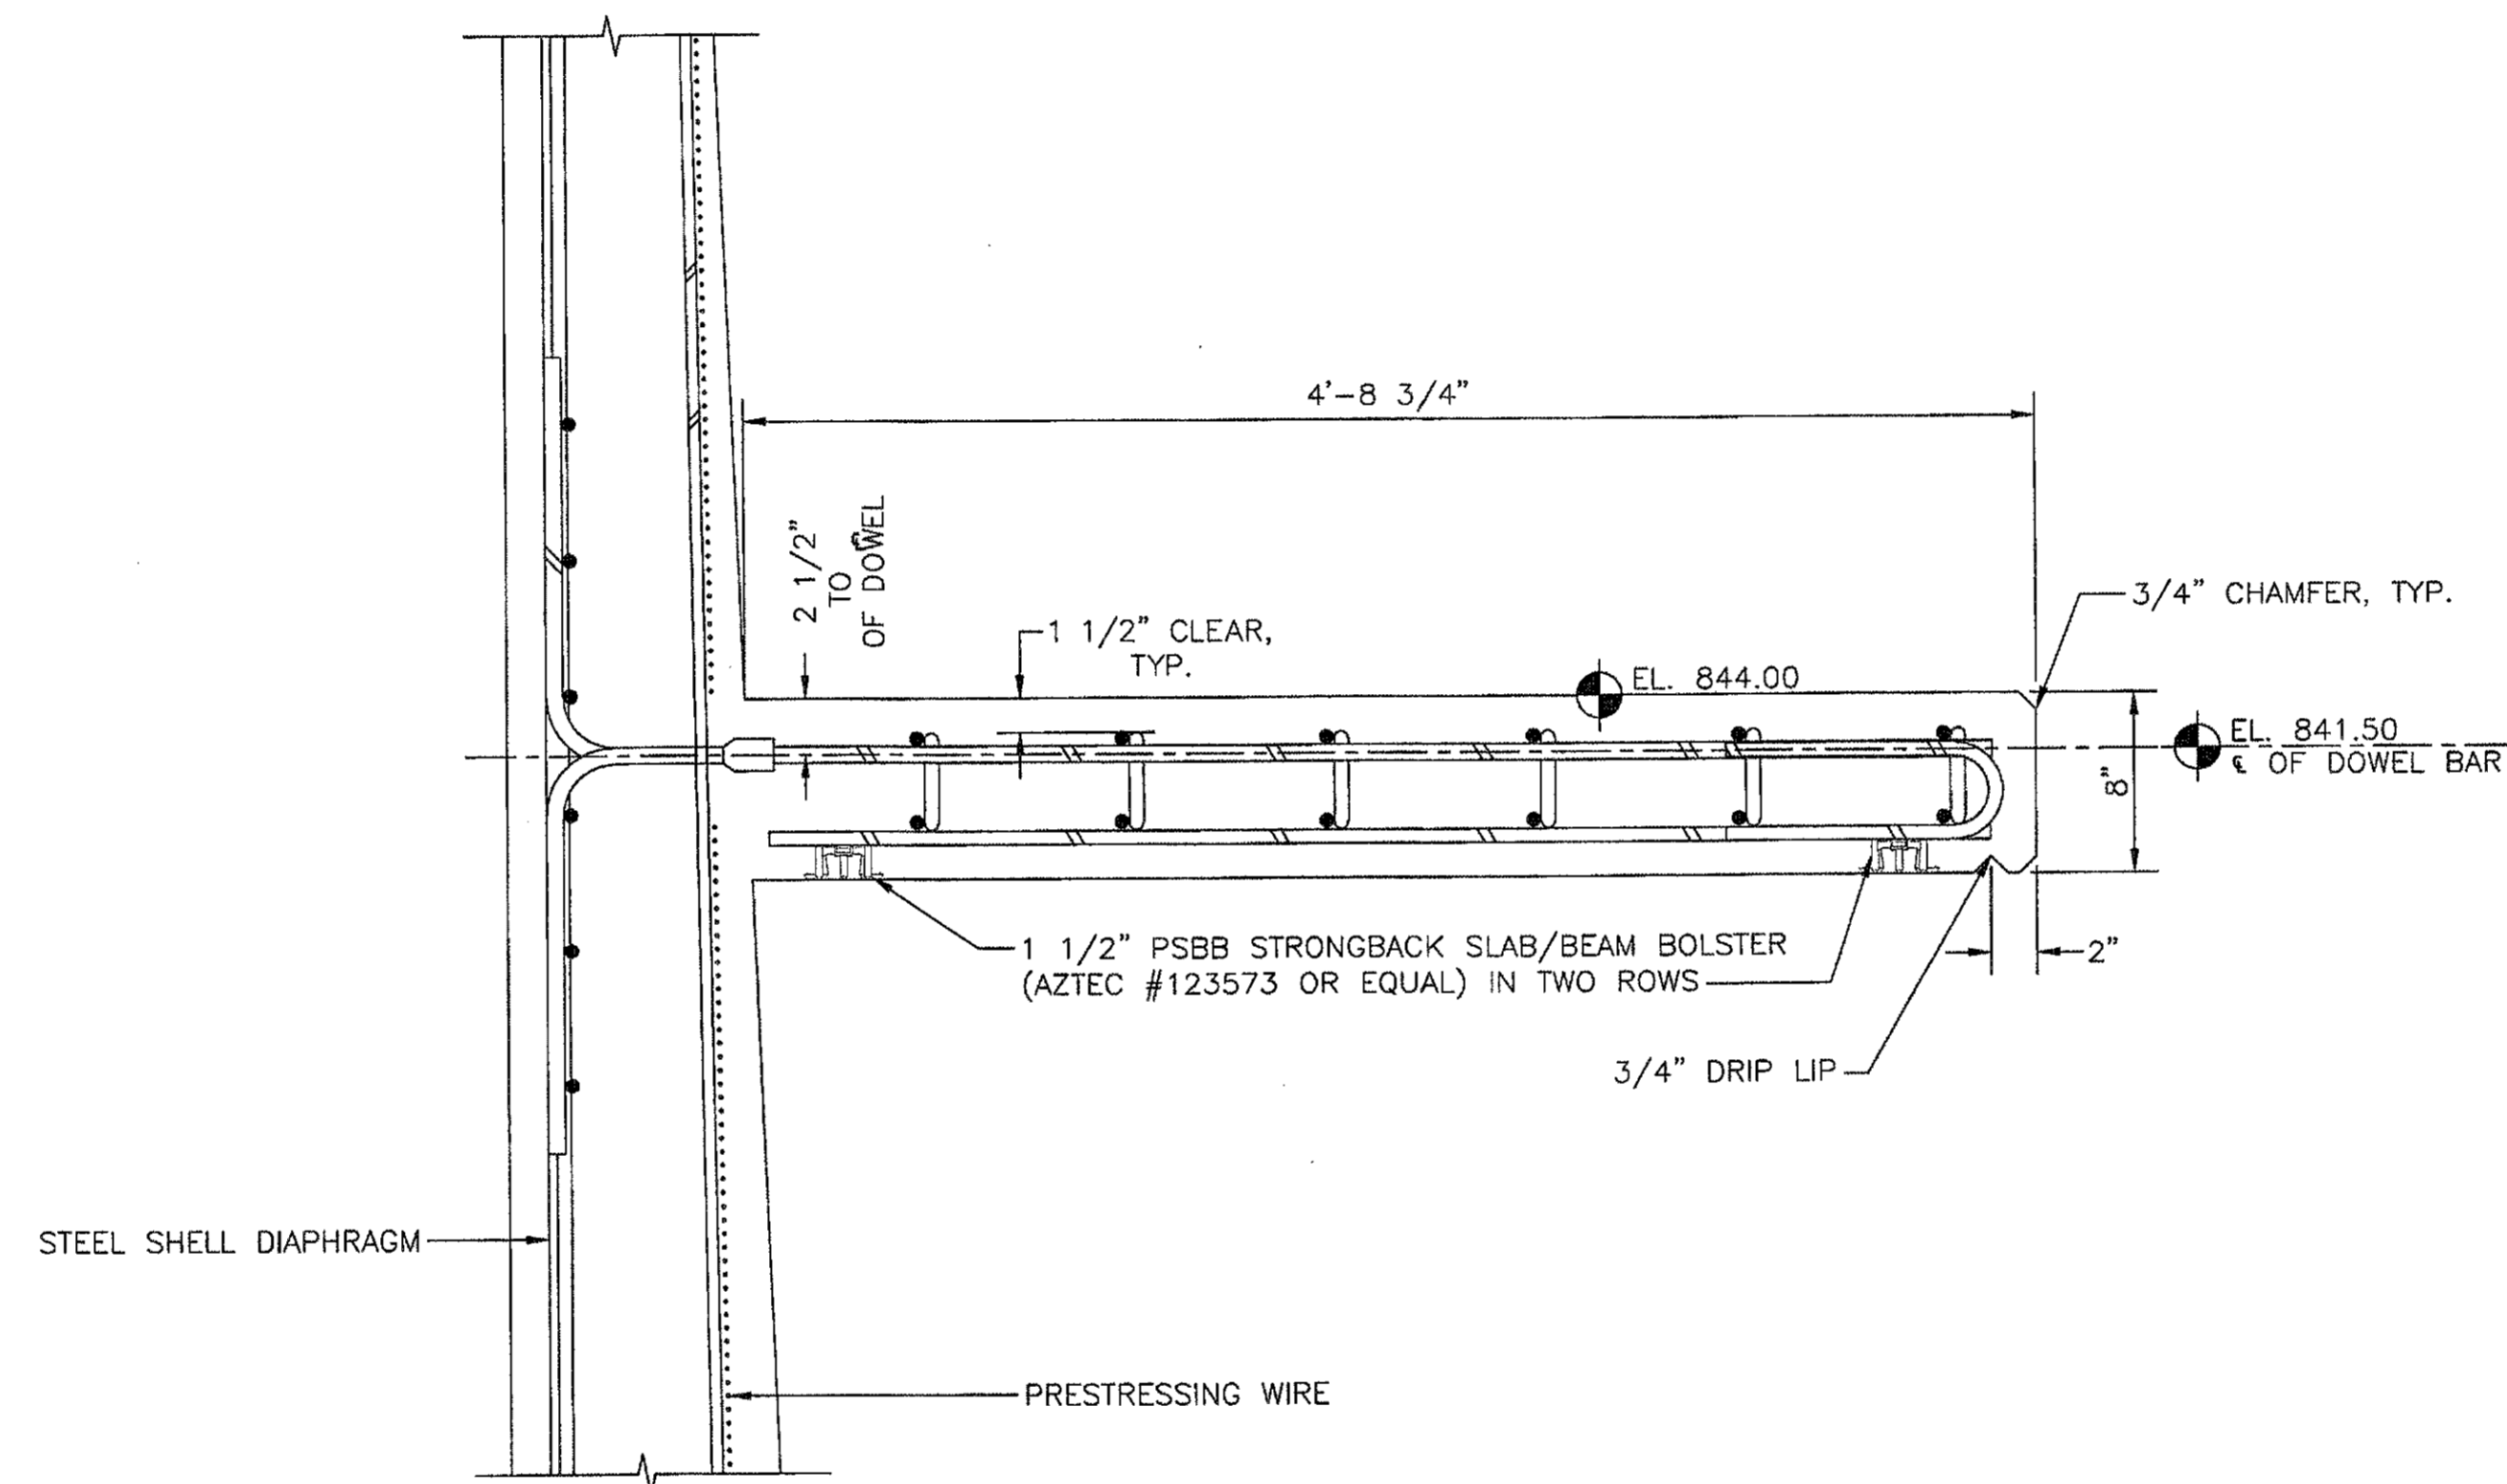


INTERMEDIATE CONCRETE LANDING

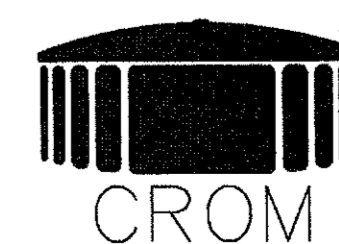

COPYRIGHT © 2012 BY THE CROM CORPORATION—ALL RIGHTS RESERVED

AtlantaRAPID

PEACHTREE CREEK SOUTH FORK
RELIEF STORAGE AND PUMPING STATION



CITY OF ATLANTA
DEPARTMENT OF WATERSHED MANAGEMENT

REV	DATE	REVISION DESCRIPTION
0	10/28/12	100 PERCENT BID PACKAGE

THIS LINE IS ONE INCH LONG WHEN PLOTTED FULL SCALE
THIS DRAWING MUST BE USED IN CONJUNCTION WITH THE APPLICABLE OR GOVERNING TECHNICAL SPECIFICATIONS AND OTHER CONTRACT DOCUMENTS.

PROJECT NO: FC-6260
DATE: OCTOBER 2012
RESP PROF: CROM DESIGNER: CROM CHECKER: DSF

SHEET TITLE
STRUCTURAL
08 - EQUALIZATION TANK
DETAILS

SHEET NO. S8-511 REV. 0