



1 ENLARGED PLAN
A7-601 SCALE: 3/4" = 1'-0"

TOILET ACCESSORIES SCHEDULE		
NO.	ITEM	REMARKS
1	MIRROR	40" A.F.F.
2	SOAP DISPENSER	
3	TOWEL DISPENSER	WALL MOUNTED
4	TOILET TISSUE DISPENSER	
5	HORIZONTAL GRAB BAR	36" GRAB BAR MOUNTED 36" A.F.F.
6	HORIZONTAL GRAB BAR	42" GRAB BAR MOUNTED 36" A.F.F.
7	SANITARY NAPKIN DISPOSAL	


NOTE: FOR MOUNTING HEIGHTS SEE SHEET GENERAL NOTES & LEGEND ON SELECTED COMPONENTS. SEE SPECIFICATIONS FOR TOILET FIXTURE DETAILS (URINAL, LAVATORY, TOILET, WATER FOUNTAIN) BOBRICK WASHROOM EQUIPMENT, INC. NO'S USED FOR REFERENCE ONLY, SEE SPECIFICATIONS FOR ACCESSORIES DETAILS

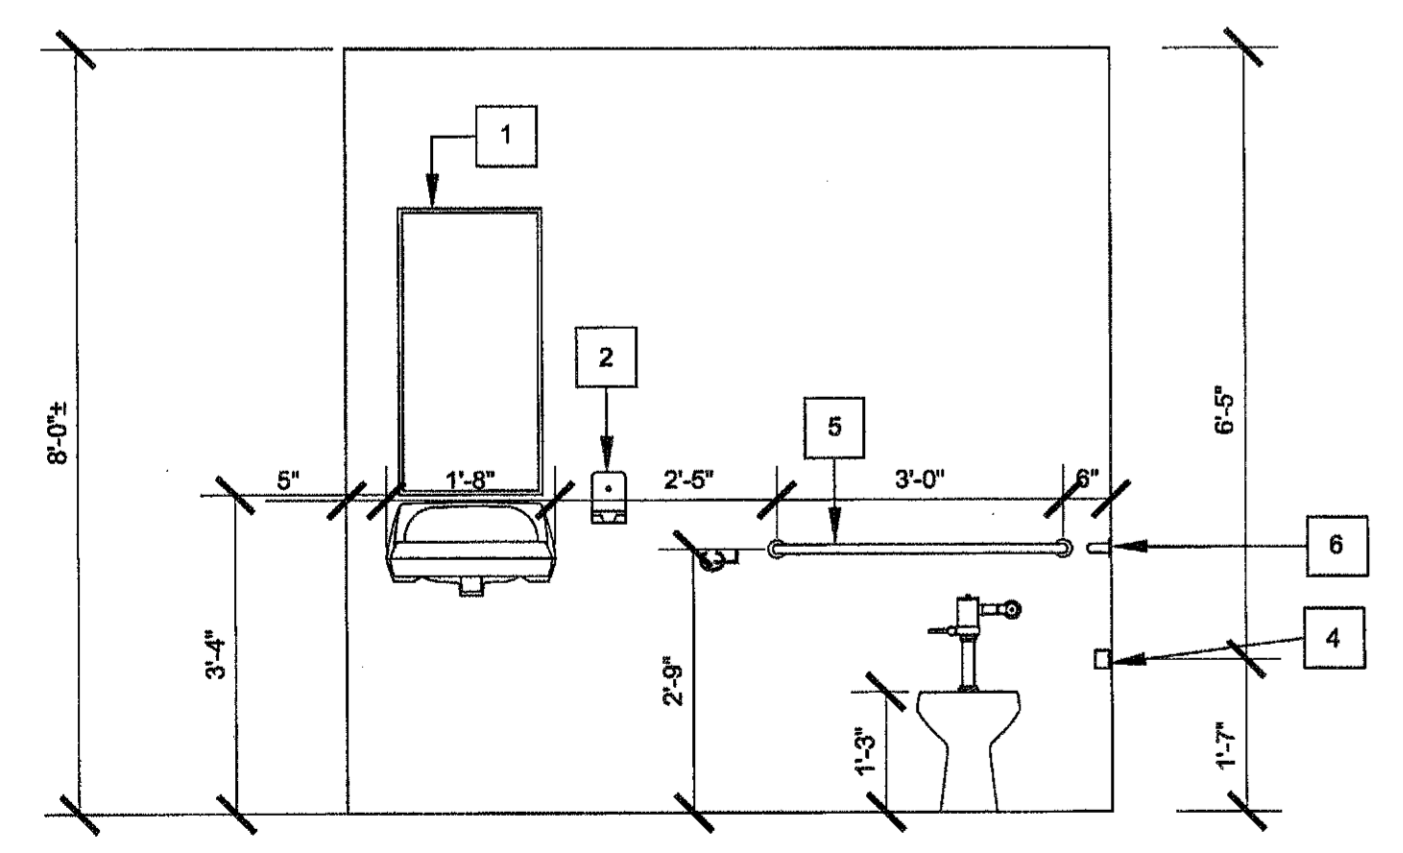

1 INTERIOR ELEVATION
A7-601 SCALE: 1/2" = 1'-0"

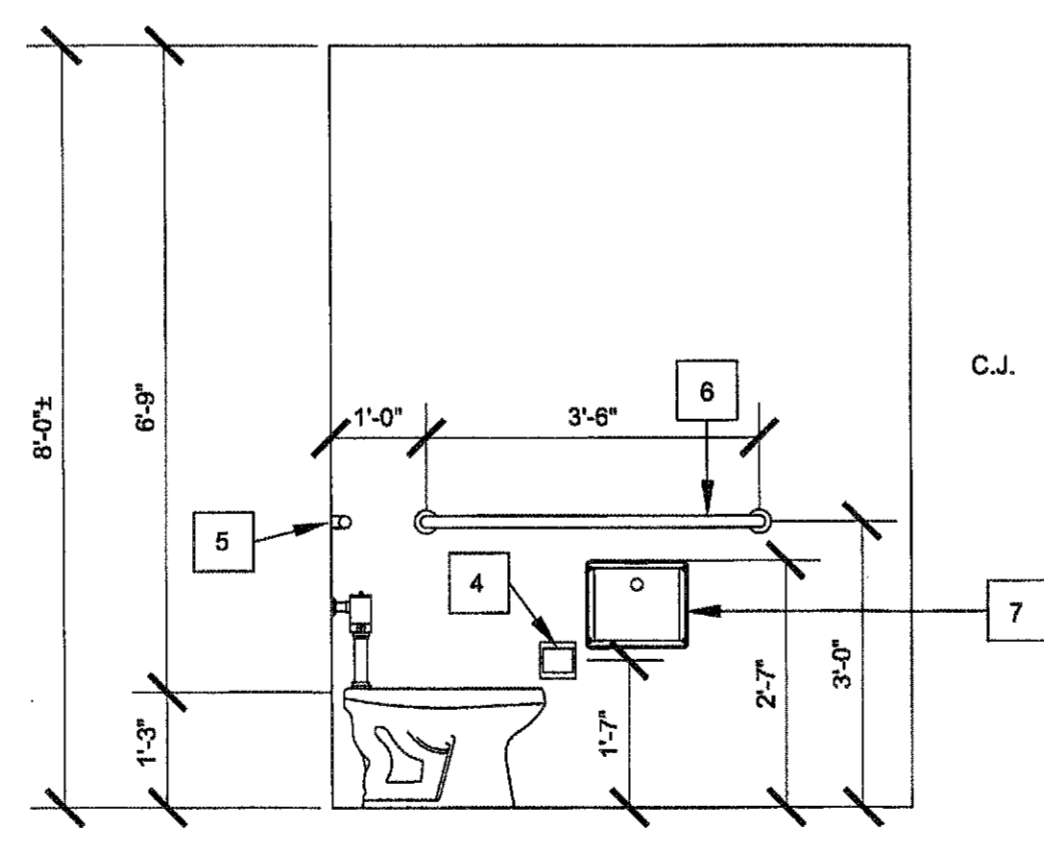

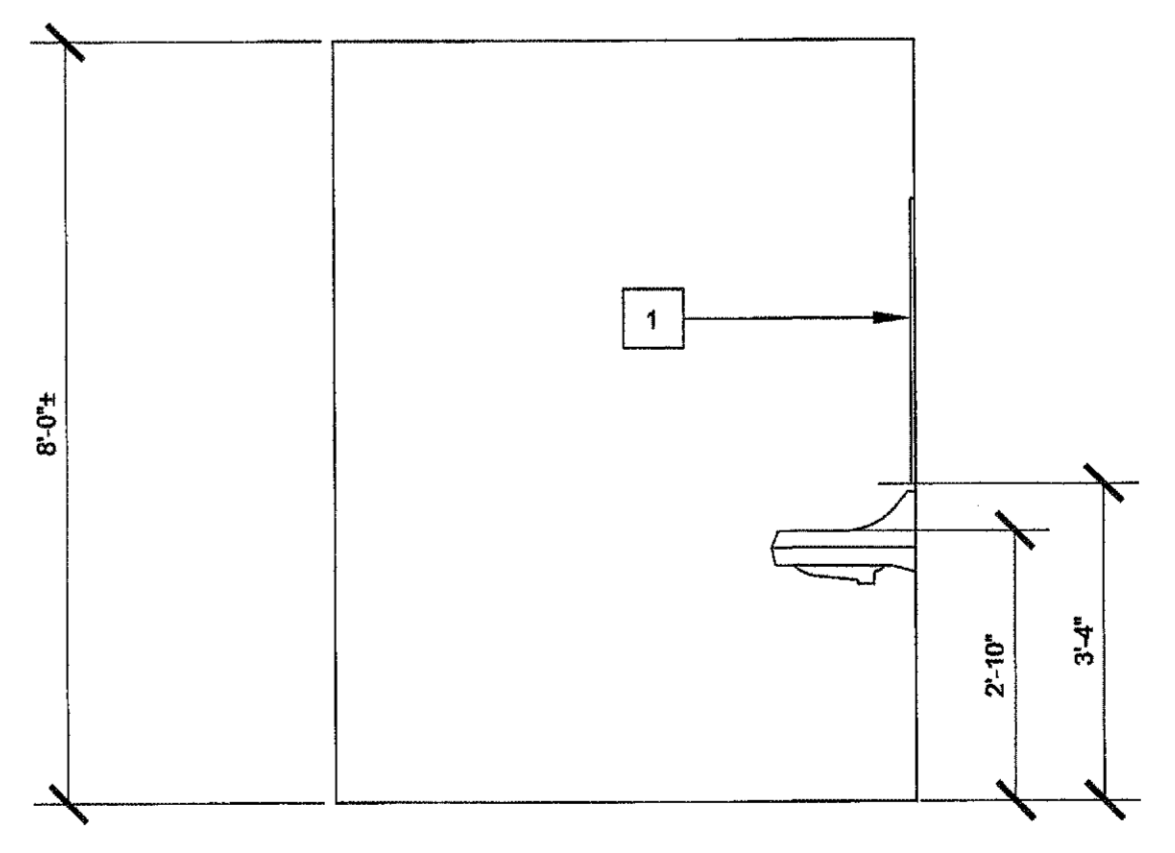

2 INTERIOR ELEVATION
A7-601 SCALE: 1/2" = 1'-0"




3 INTERIOR ELEVATION
A7-601 SCALE: 1/2" = 1'-0"

J. W. ROBINSON & ASSOCIATES
ARCHITECTS • INTERIOR DESIGNERS • URBAN PLANNERS
1020 RALPH DAVID ABERNATHY BLVD., S.W., ATLANTA, GEORGIA 30310
PHONE: (404) 753-4128 FAX: (404) 753-4435





PEACHTREE CREEK SOUTH FORK
RELIEF STORAGE AND PUMPING STATION



CITY OF ATLANTA
DEPARTMENT OF WATERSHED MANAGEMENT

REV	DATE	REVISION DESCRIPTION

THIS LINE IS ONE INCH LONG WHEN PLOTTED FULL SCALE.
THIS DRAWING MUST BE USED IN CONJUNCTION WITH THE APPLICABLE OR GOVERNING TECHNICAL SPECIFICATIONS AND OTHER CONTRACT DOCUMENTS.

PROJECT NO: FC-6260
DATE: OCTOBER 2012

RESP PROF: SJ	DESIGNER: LC	CHECKER:
---------------	--------------	----------

SHEET TITLE
ARCHITECTURAL
07 - JET MIX PUMP STATION
ENLARGED TOILET PLAN &
INTERIOR ELEVATIONS

SHEET NO. A7-601	REV. 0
------------------	--------