
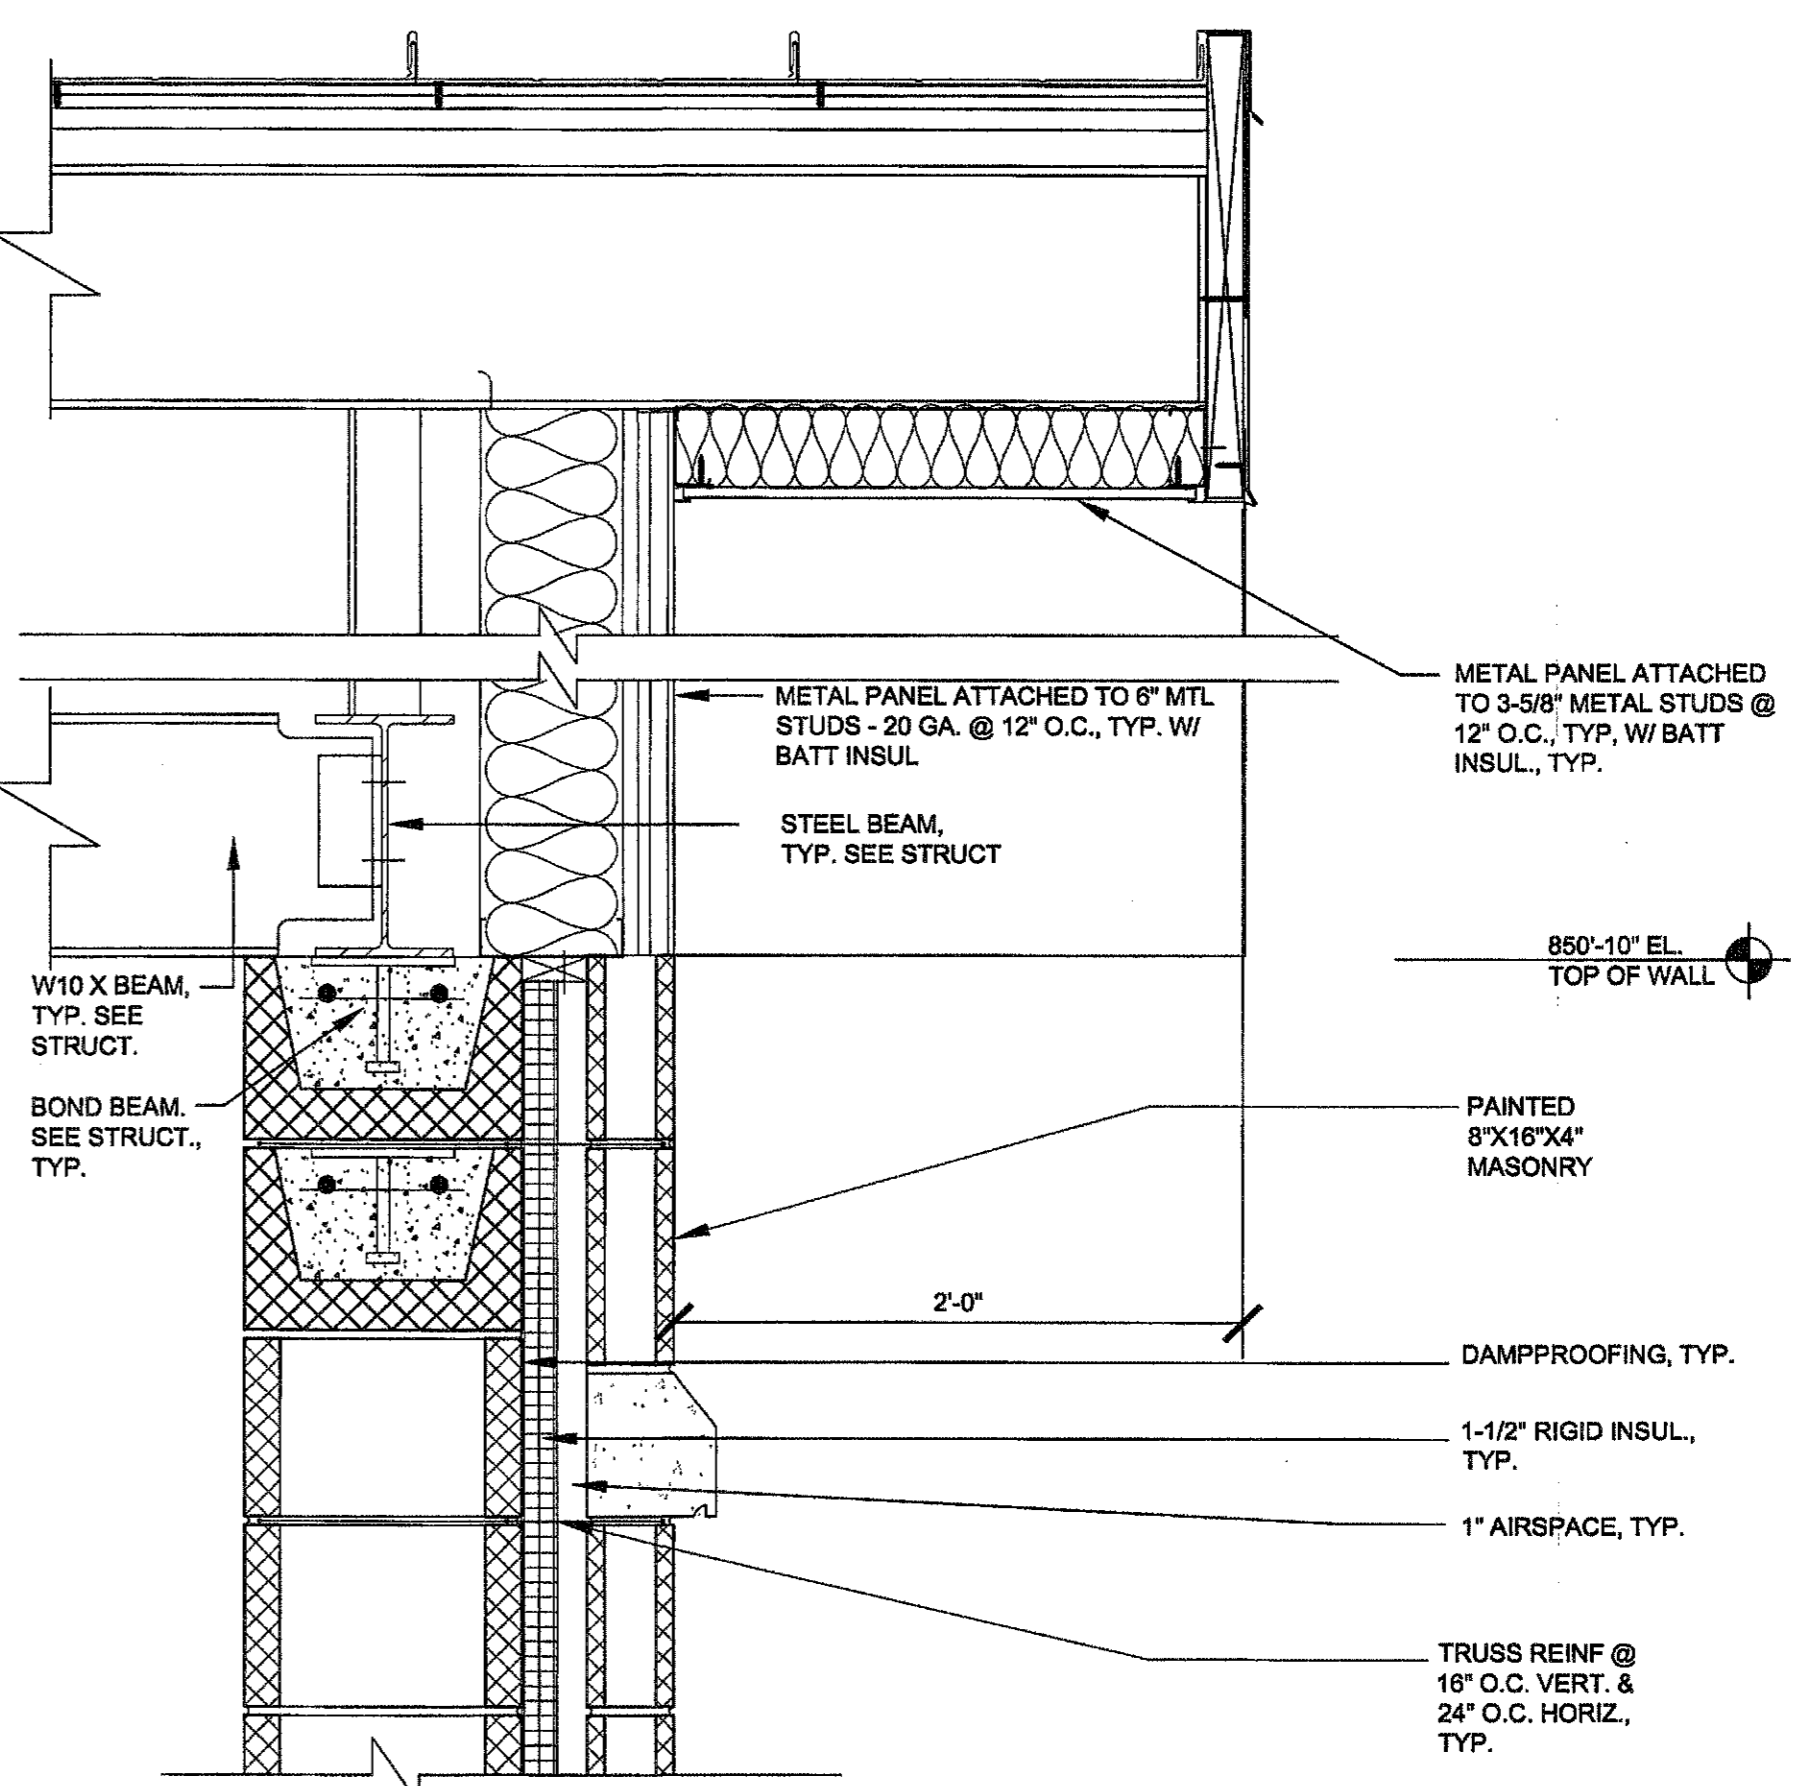
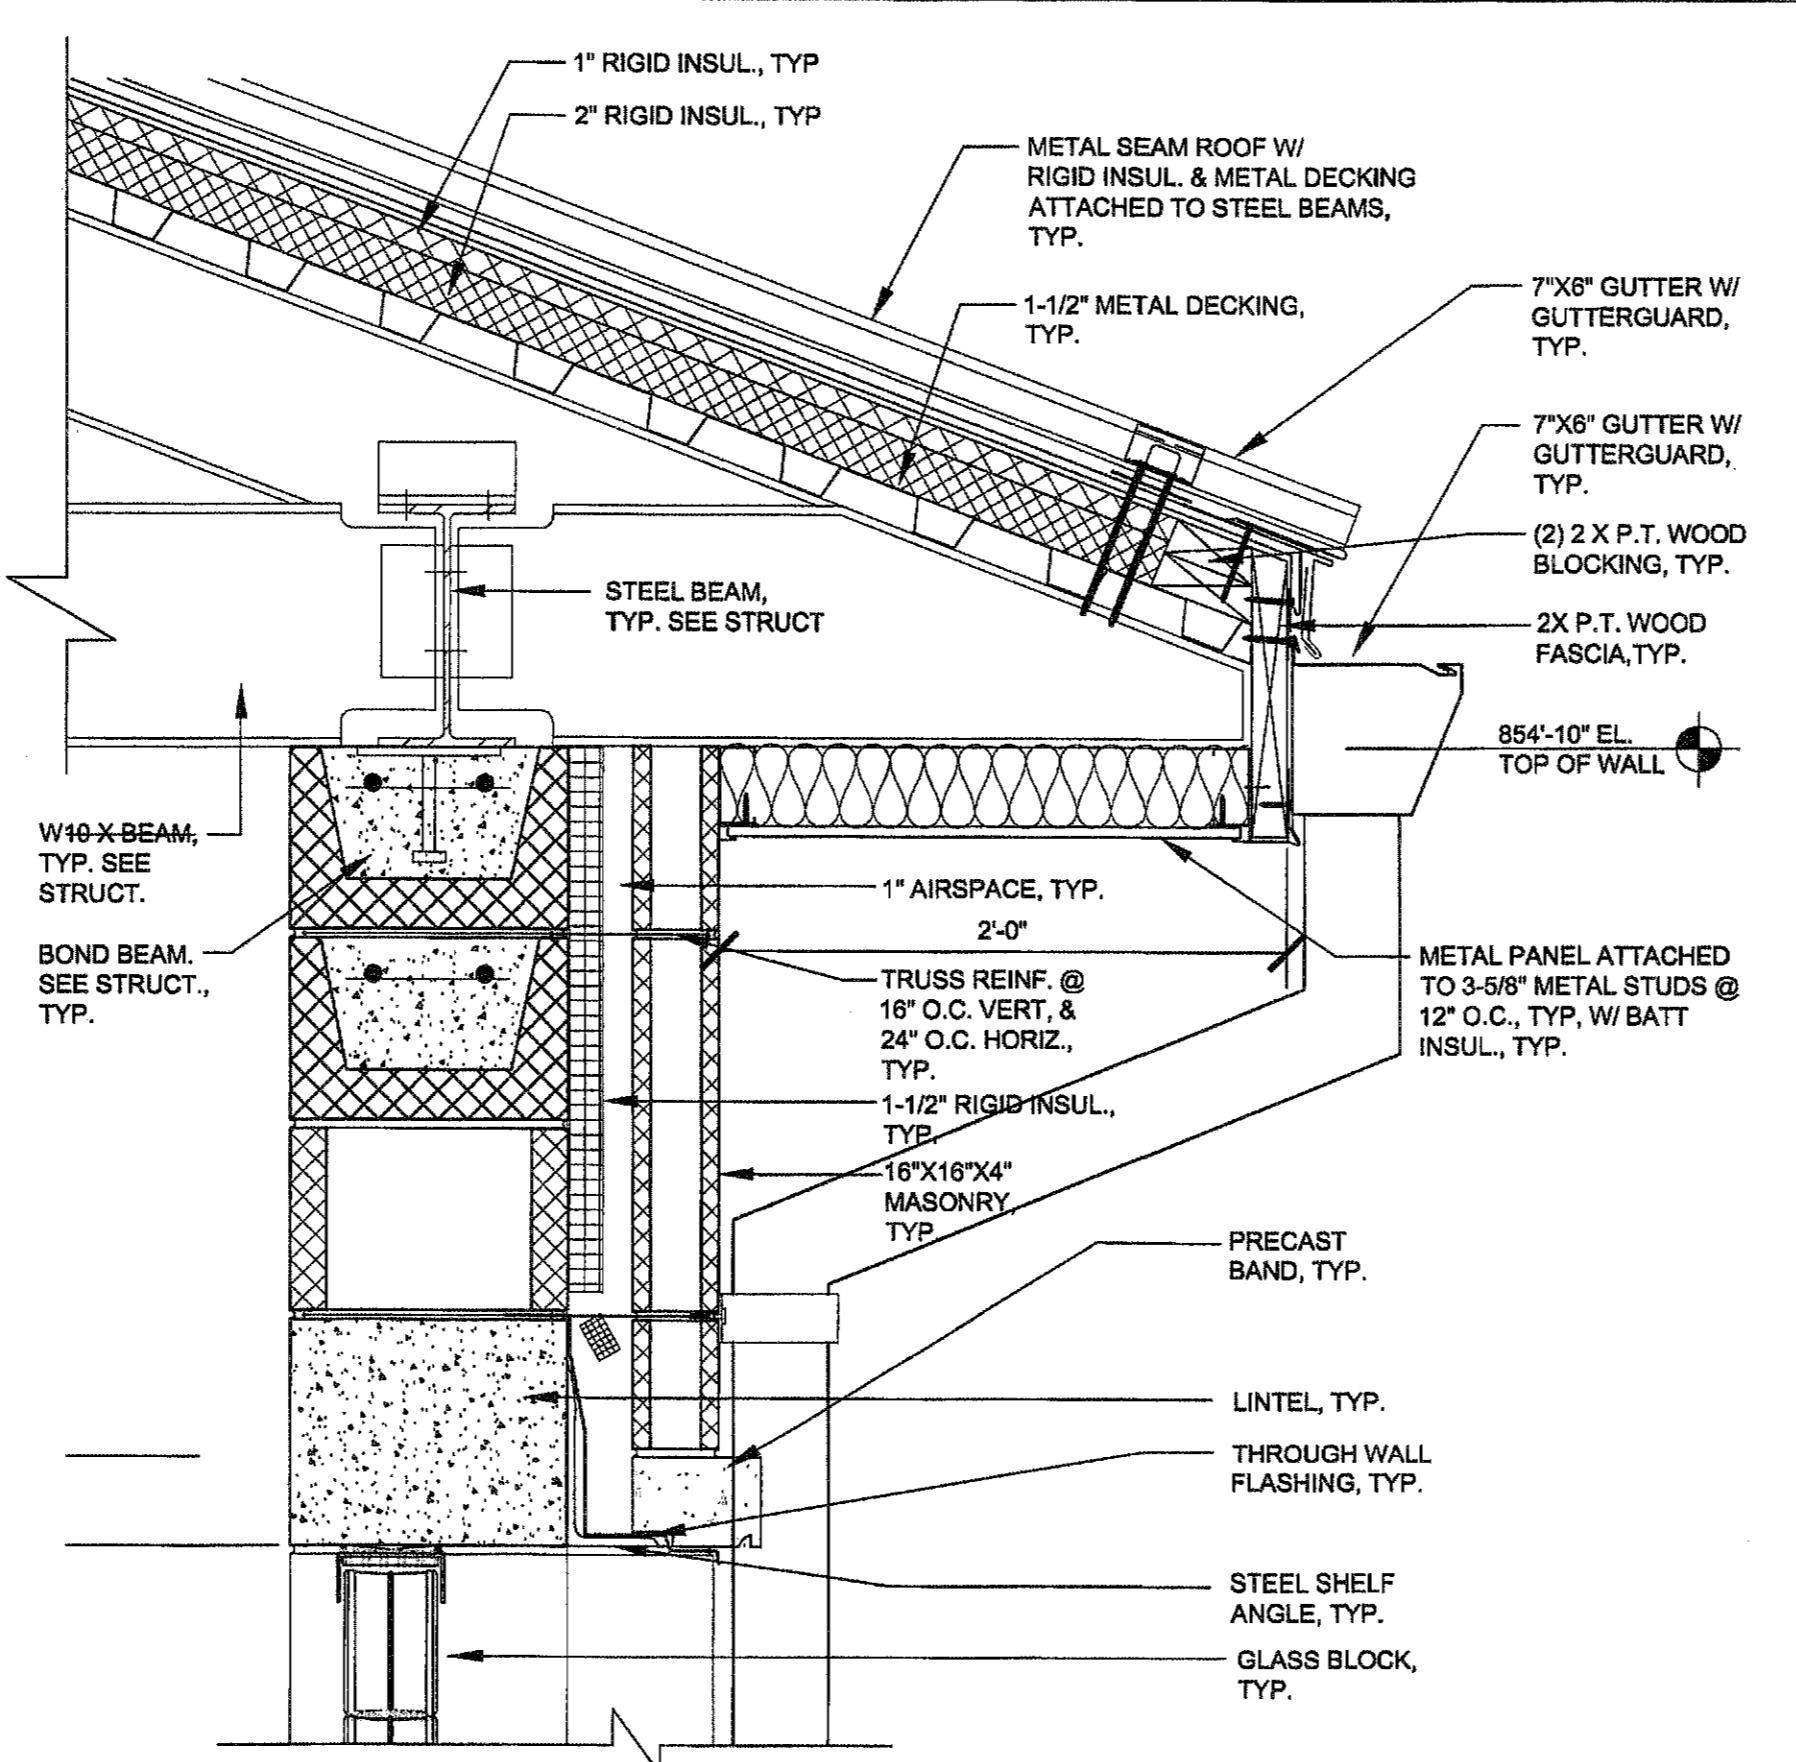


1 PLAN VIEW OF TYP. CONTROL JOINT
A7-903 SCALE: 3" = 1'-0"

2 FIRE EXTINGUISHER
A7-903 SCALE: 1 1/2" = 1'-0" XREF

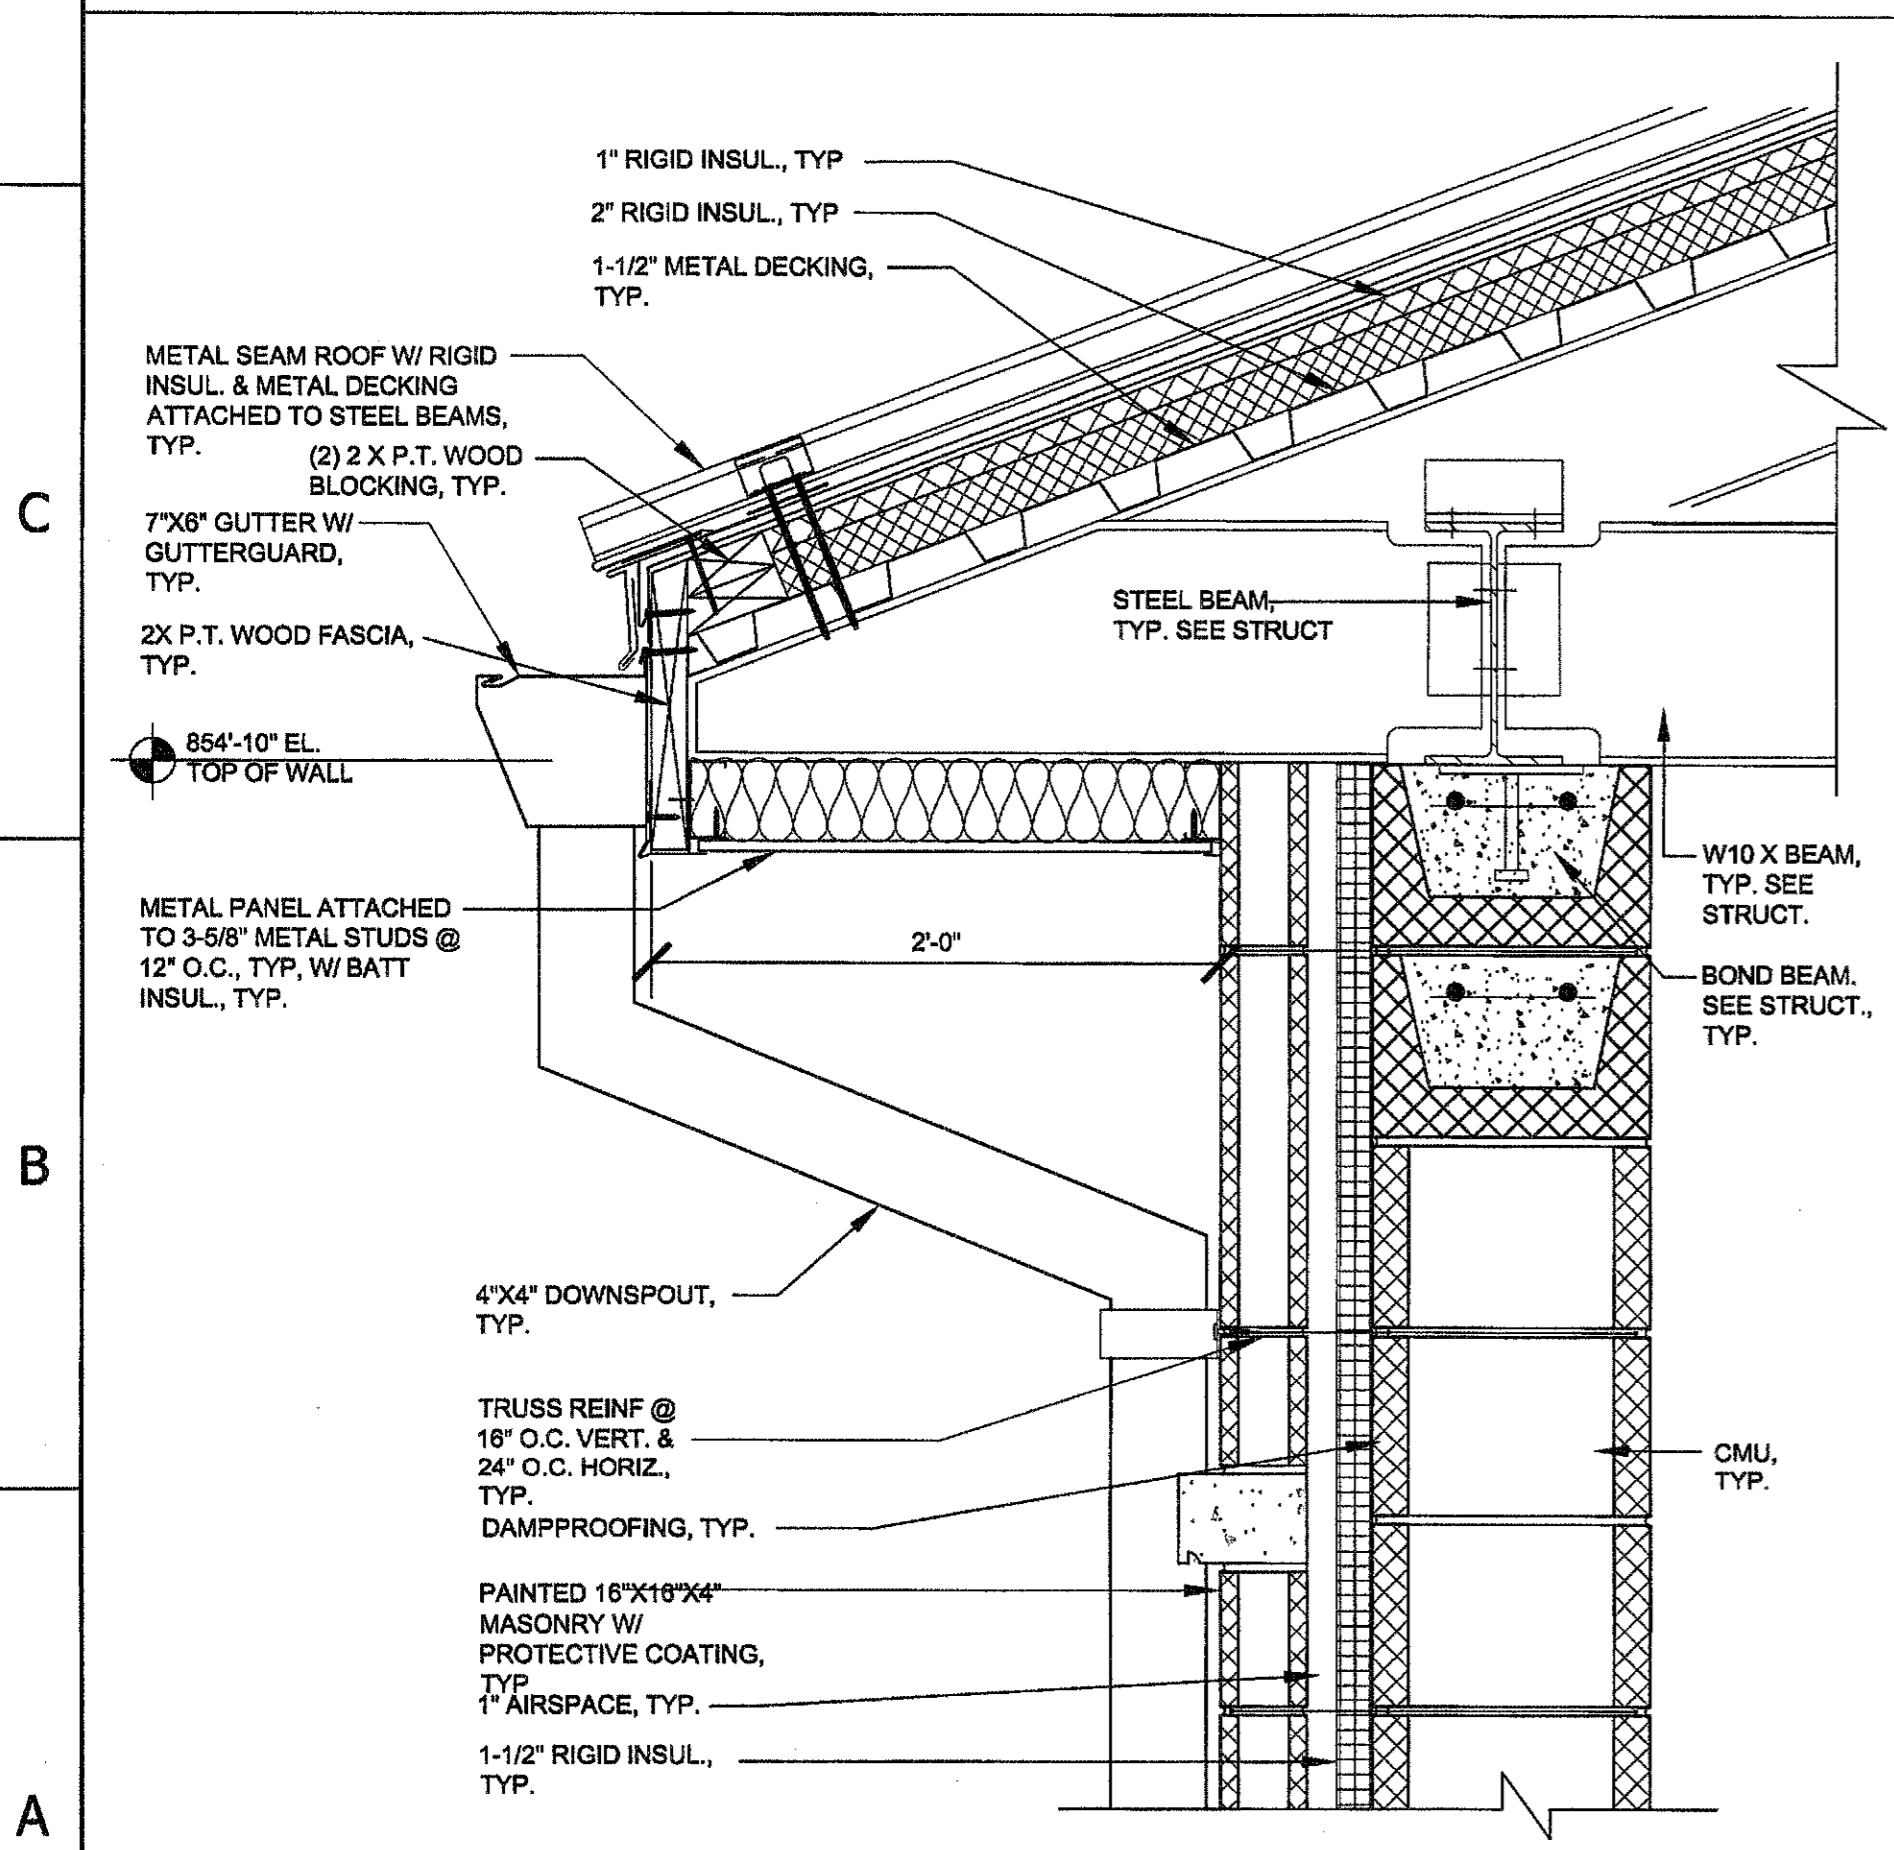

3 COPING DETAIL
A7-903 SCALE: 1 1/2" = 1'-0" XREF

4 COPING DETAIL
A7-903 SCALE: 1 1/2" = 1'-0" XREF

5 COPING DETAIL
A7-903 SCALE: 1 1/2" = 1'-0" XREF

J.W. ROBINSON & ASSOCIATES
ARCHITECTS • INTERIOR DESIGNERS • URBAN PLANNERS
1020 RALPH DAVID ABERNATHY BLVD., S.W., ATLANTA, GEORGIA 30310
PHONE: (404) 753-4129 FAX: (404) 753-4435

has2group

STATE OF GEORGIA
REGISTERED PROFESSIONAL ARCHITECT
NO. 10110
JAMES H. ROBINSON
1020 RALPH DAVID ABERNATHY BLVD., S.W.
ATLANTA, GEORGIA 30310

PEACHTREE CREEK SOUTH FORK
RELIEF STORAGE AND PUMPING STATION

CITY OF ATLANTA
DEPARTMENT of WATERSHED MANAGEMENT

REV	DATE	REVISION DESCRIPTION

THIS LINE IS ONE INCH LONG WHEN PLOTTED FULL SCALE

THIS DRAWING MUST BE USED IN CONJUNCTION WITH THE APPLICABLE OR GOVERNING TECHNICAL SPECIFICATIONS AND OTHER CONTRACT DOCUMENTS.

PROJECT NO: FC-6260
DATE: OCTOBER 2012
RESP PROF: SJ DESIGNER: LC CHECKER: LC

SHEET TITLE
ARCHITECTURAL
07 - JET MIX PUMP STATION
DETAILS

SHEET NO. A7-903 REV. 0