



1 2 3 4 5 6 7 8


F
E
D
C
B
A

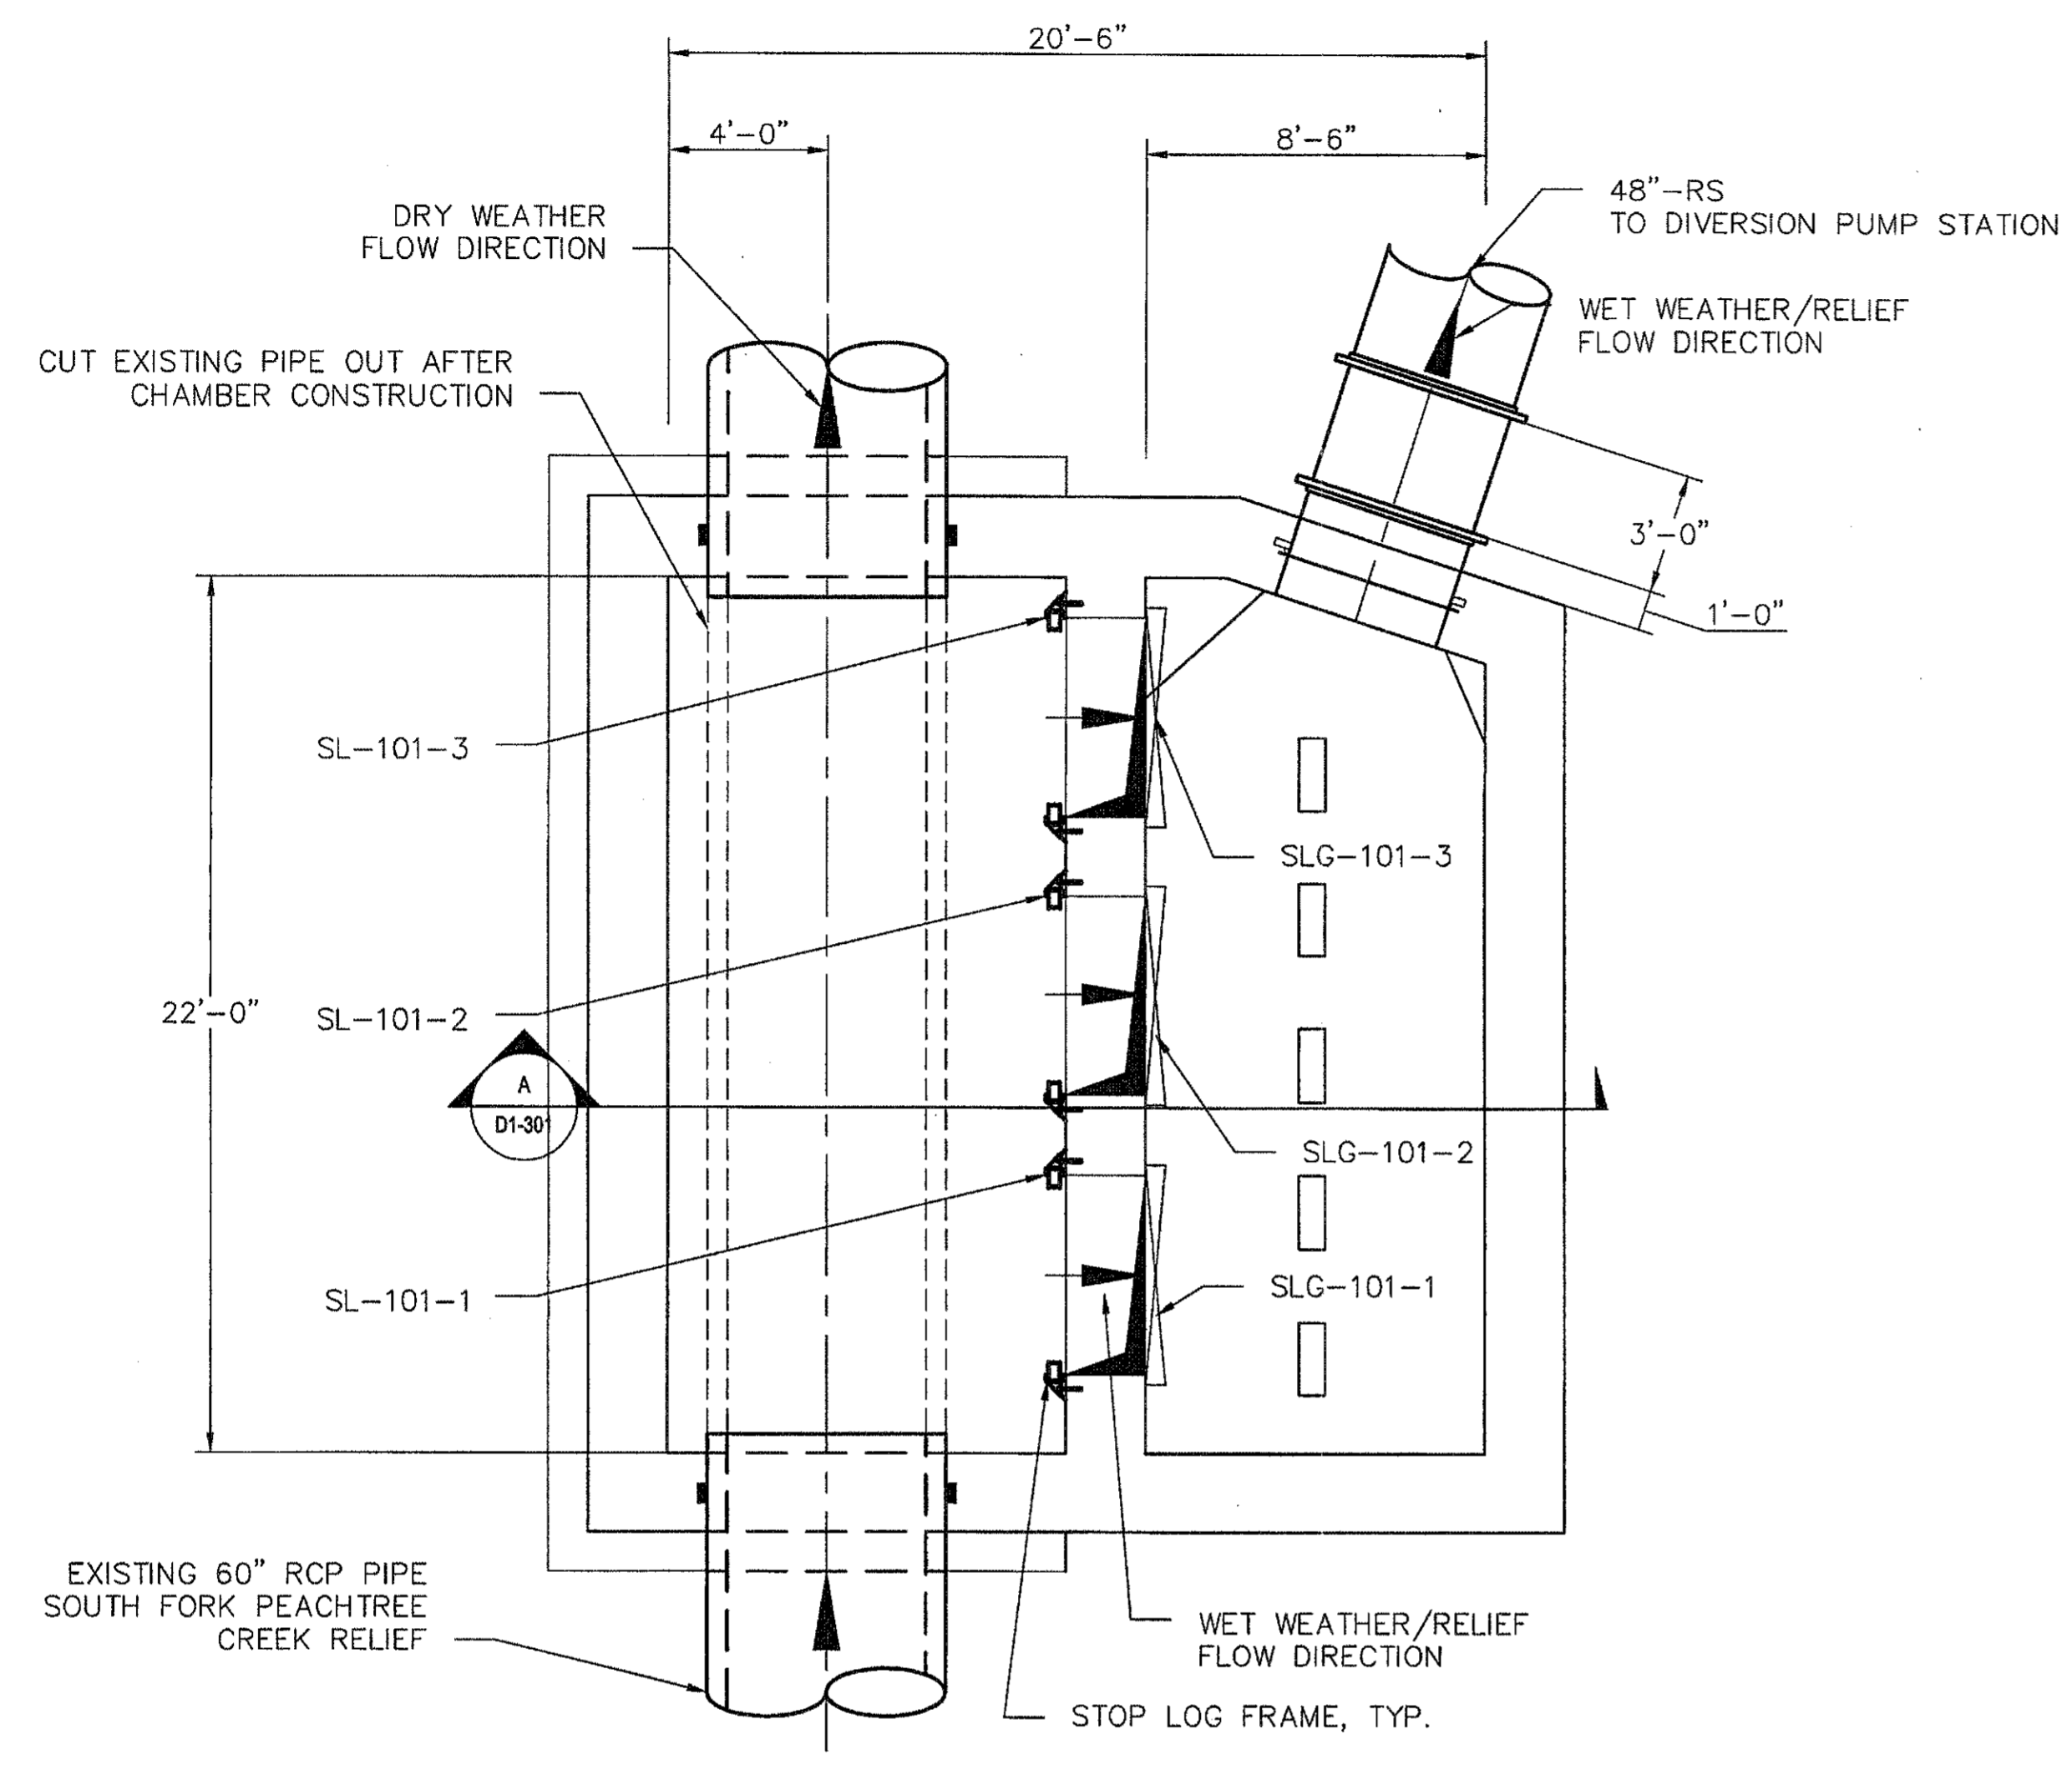

1 BOTTOM PLAN
D1-101 SCALE: 1/4" = 1'-0"

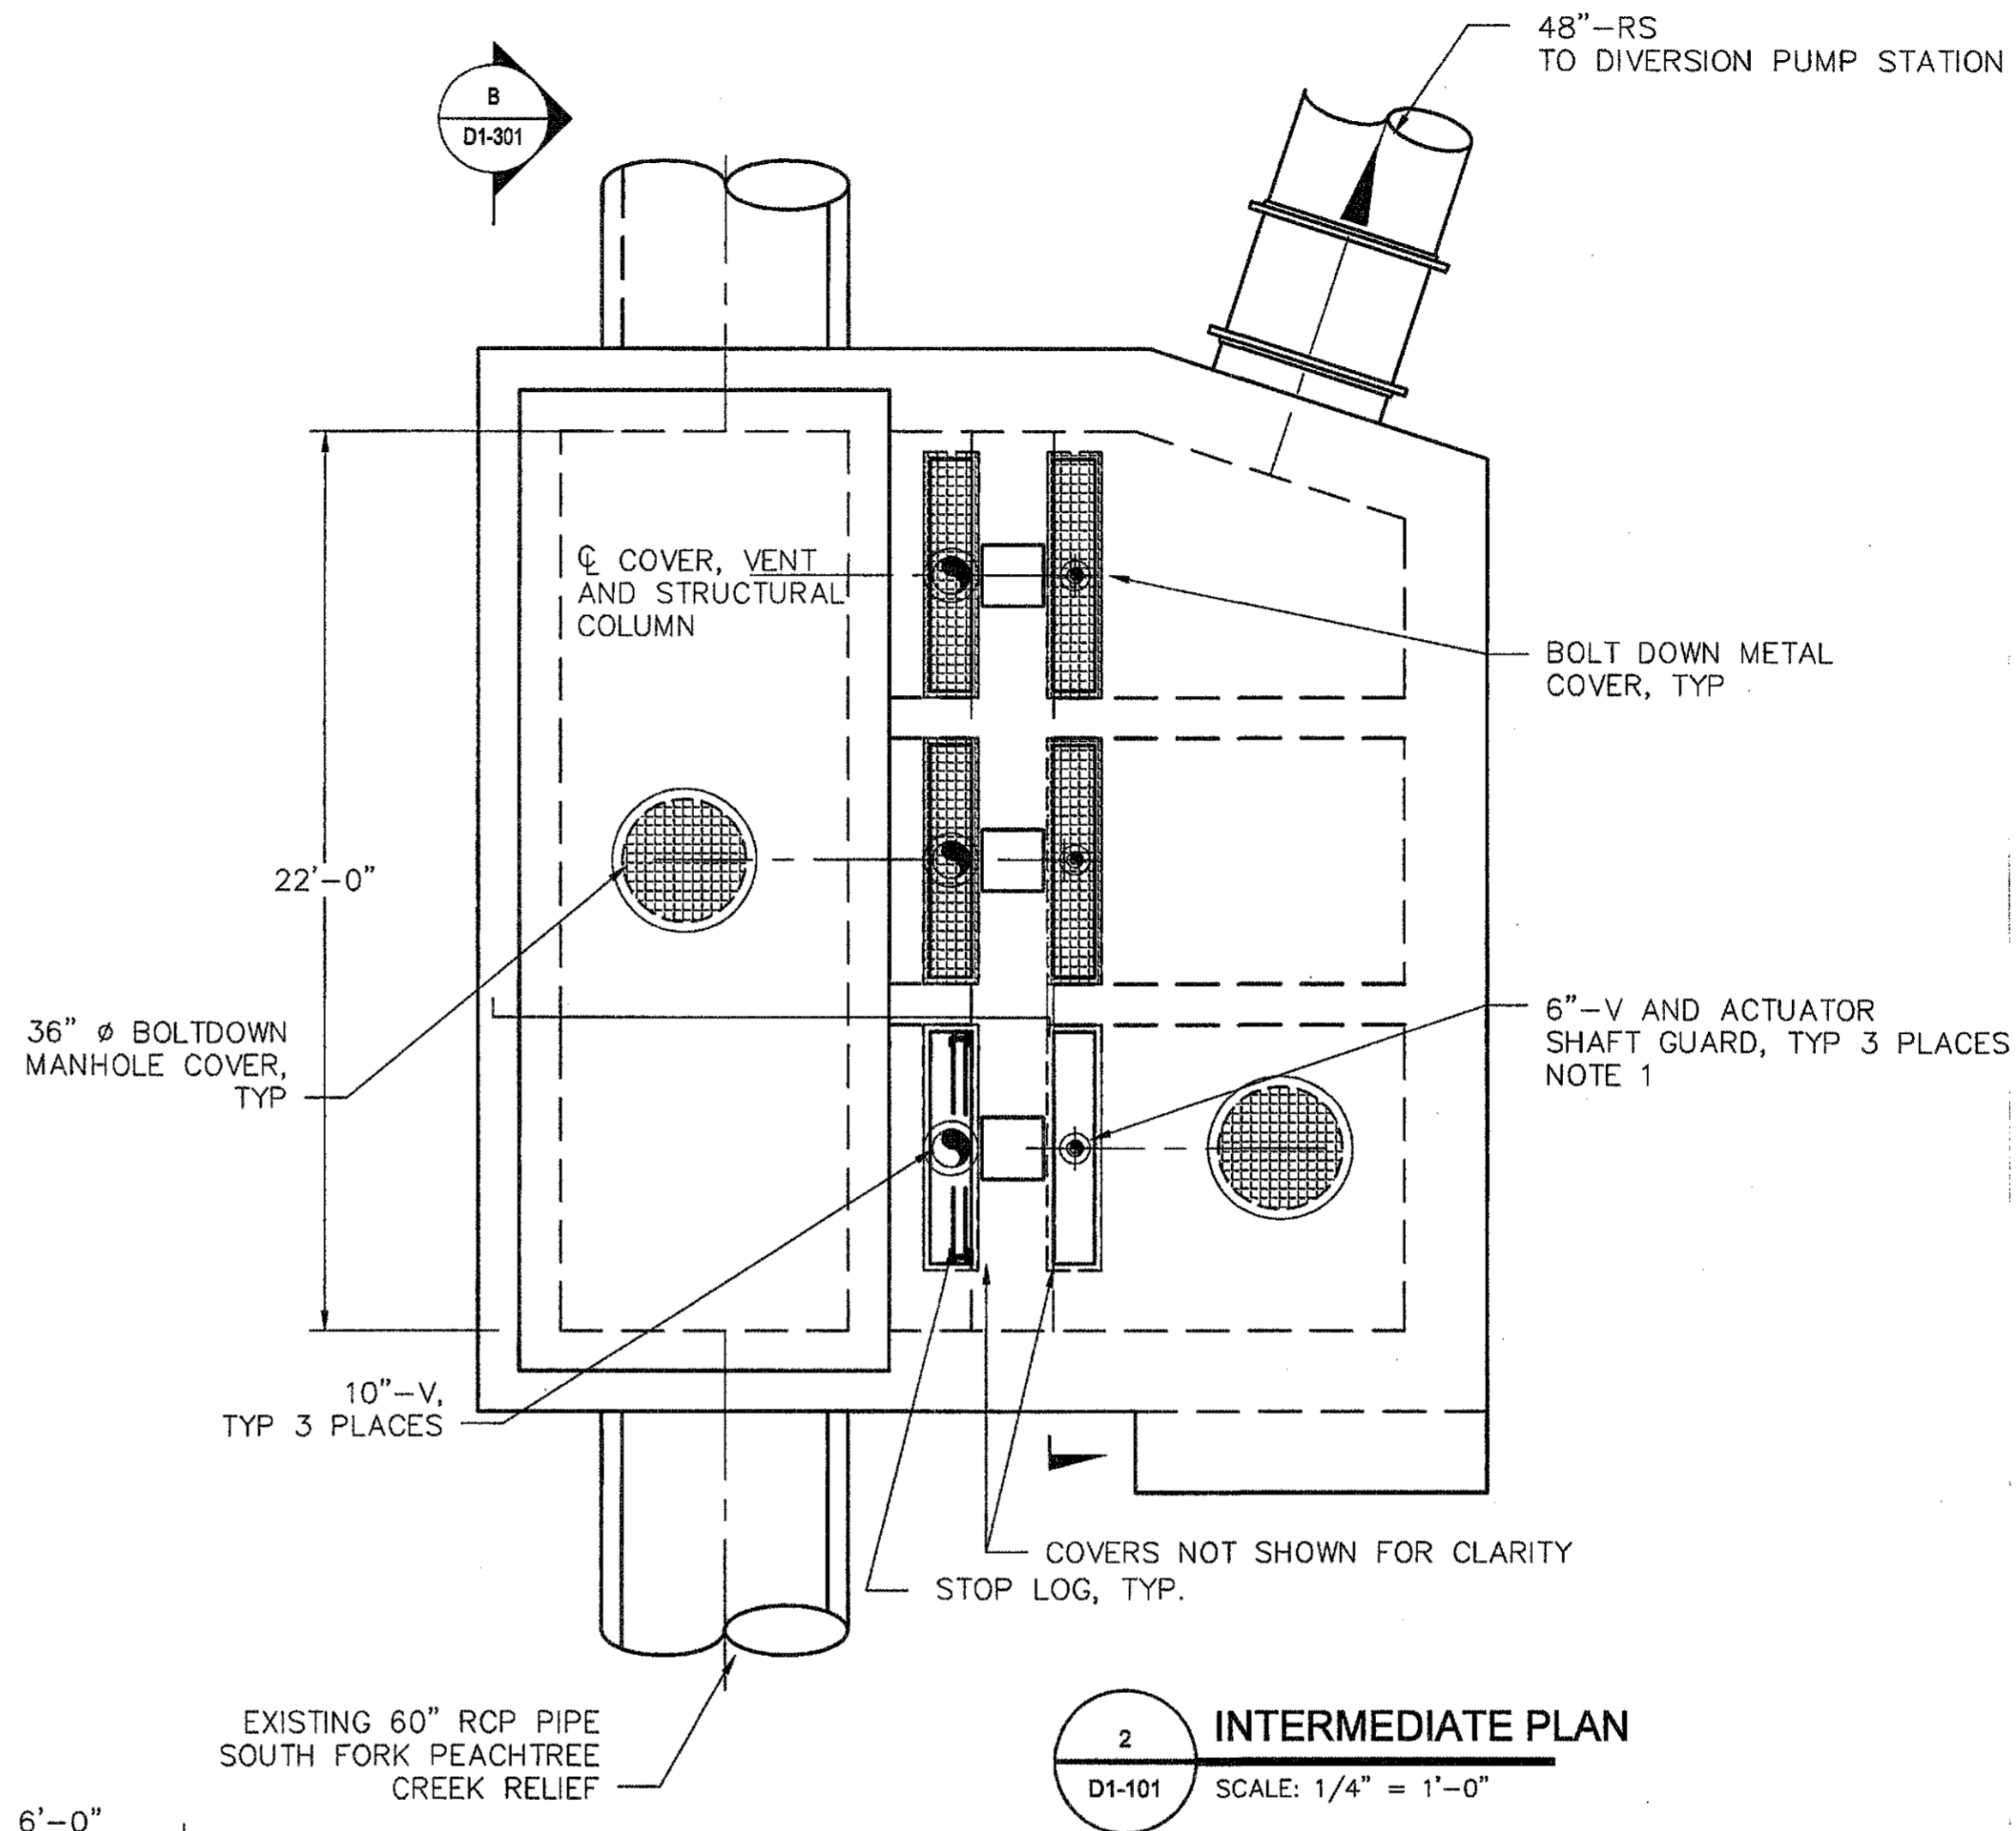


2 INTERMEDIATE PLAN
D1-101 SCALE: 1/4" = 1'-0"

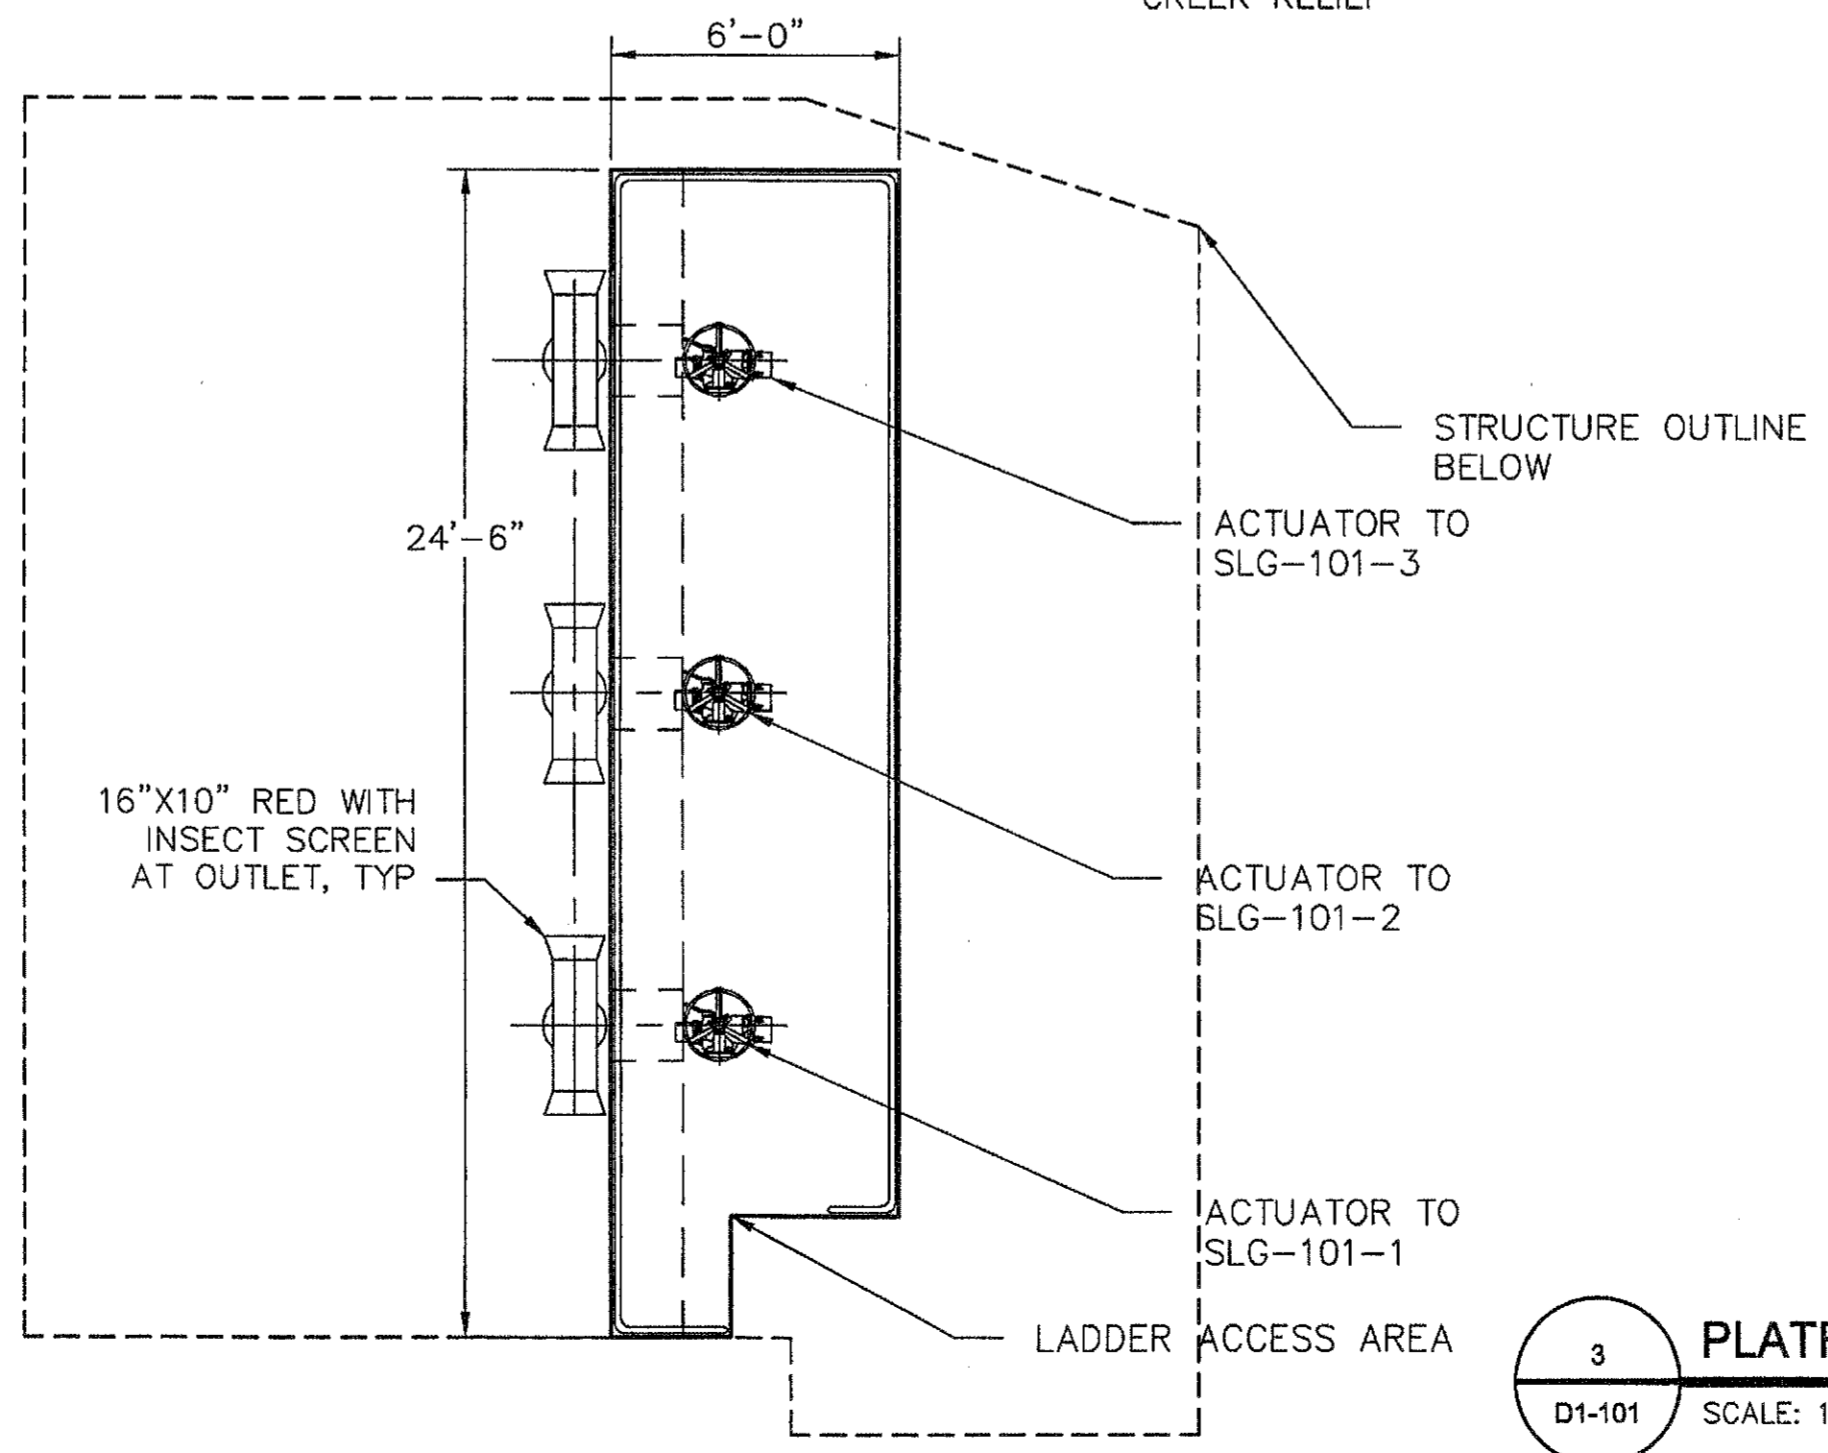

3 PLATFORM PLAN
D1-101 SCALE: 1/4" = 1'-0"

NOTE:
1. CONTRACTOR SHALL COORDINATE EXACT LOCATION OF EMBEDDED WALL PIPE WITH ACTUATOR SHAFT LOCATION FOR THE SLUICE GATE PROVIDED. WALL PIPE SHALL BE LOCATED AT GATE SHAFT CENTERLINE.

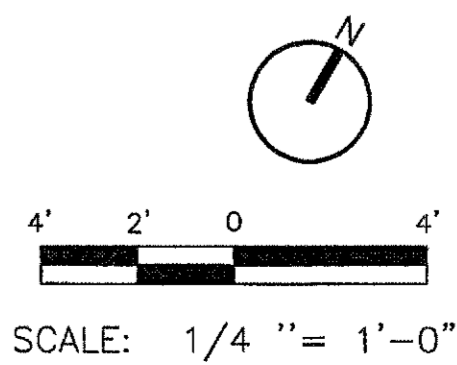

PEACHTREE CREEK SOUTH FORK
RELIEF STORAGE AND PUMPING STATION



DEPARTMENT OF WATERSHED MANAGEMENT

REV	DATE	DESCRIPTION
0	10/28/12	100 PERCENT BID PACKAGE

THIS LINE IS ONE INCH LONG WHEN PLOTTED FULL SCALE.
THIS DRAWING MUST BE USED IN CONJUNCTION WITH THE APPLICABLE OR GOVERNING TECHNICAL SPECIFICATIONS AND OTHER CONTRACT DOCUMENTS.

PROJECT NO: FC-6260
DATE: OCTOBER 2012
RESP PROF: KB DESIGNER: KB CHECKER: VK

SHEET TITLE
PROCESS
01 - DIVERSION STRUCTURE DS-101
PLANS

SHEET NO. D1-101 REV. 0