



B
SECTION B
D3-302 SCALE: 1/4" = 1'-0"

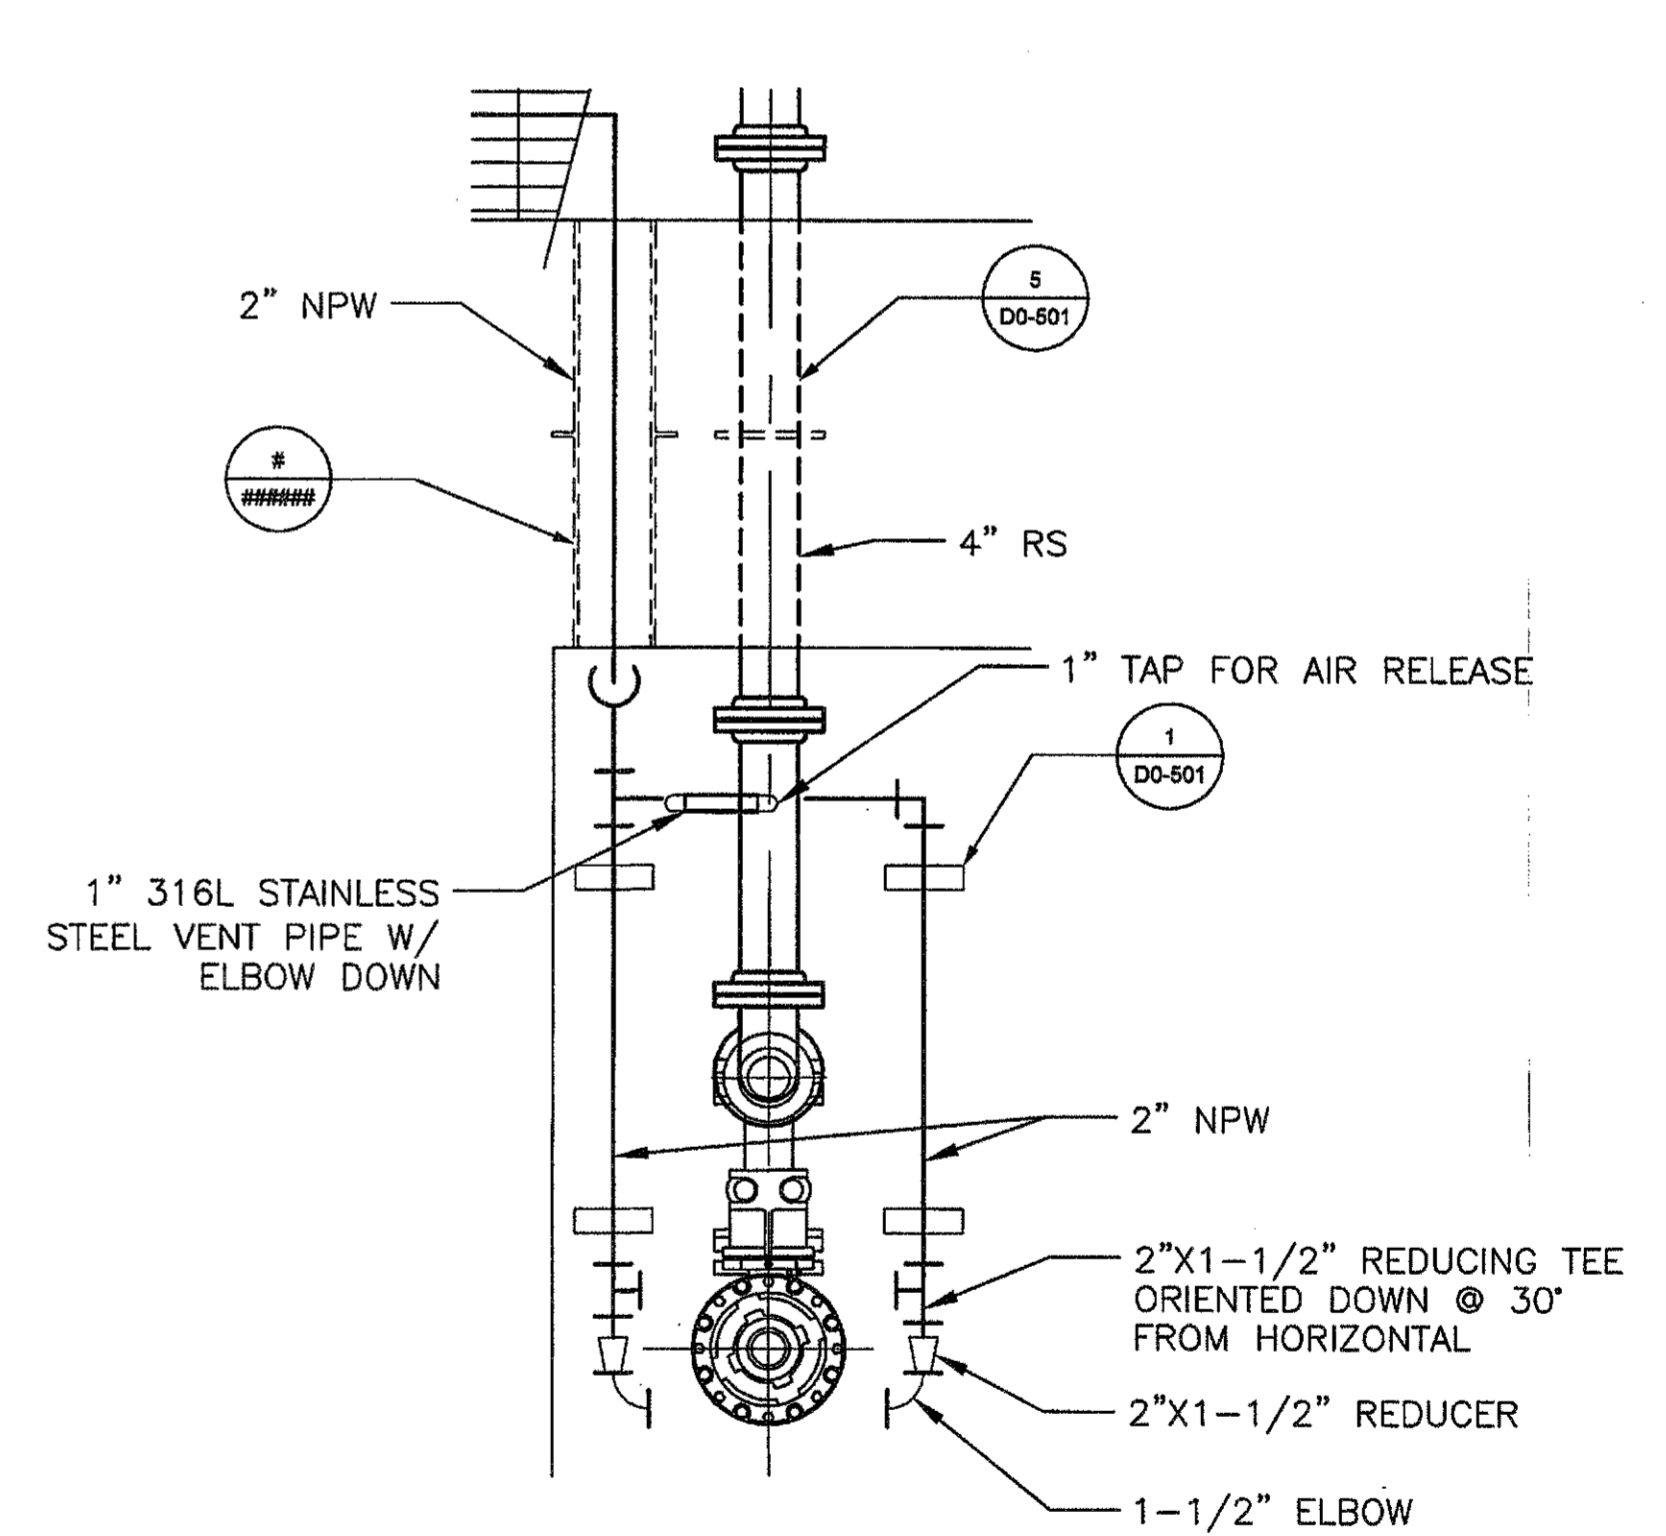

1
WET PIT DRAINAGE PUMP
D3-302 SCALE: 3/4" = 1'-0"

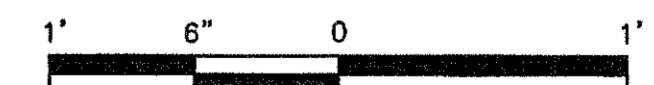

SCALE: 3/4" = 1'-0"



SCALE: 1/4" = 1'-0"



PEACHTREE CREEK SOUTH FORK
RELIEF STORAGE AND PUMPING STATION
CITY OF ATLANTA
DEPARTMENT OF WATERSHED MANAGEMENT



REV	DATE	DESCRIPTION
0	10/29/12	100 PERCENT BID PACKAGE

THIS LINE IS ONE INCH LONG WHEN PLOTTED FULL SCALE.
THIS DRAWING MUST BE USED IN CONJUNCTION WITH THE APPLICABLE OR GOVERNING TECHNICAL SPECIFICATIONS AND OTHER CONTRACT DOCUMENTS.

PROJECT NO: FC-6260
DATE: OCTOBER 2012
RESP PROF: KB DESIGNER: PS CHECKER: VK

SHEET TITLE
PROCESS
03 - DIVERSION FACILITY PUMP STATION
SECTIONS

SHEET NO. D3-302 REV. 0