

1 2 3 4 5 6 7 8

F


E

D

C

B

A

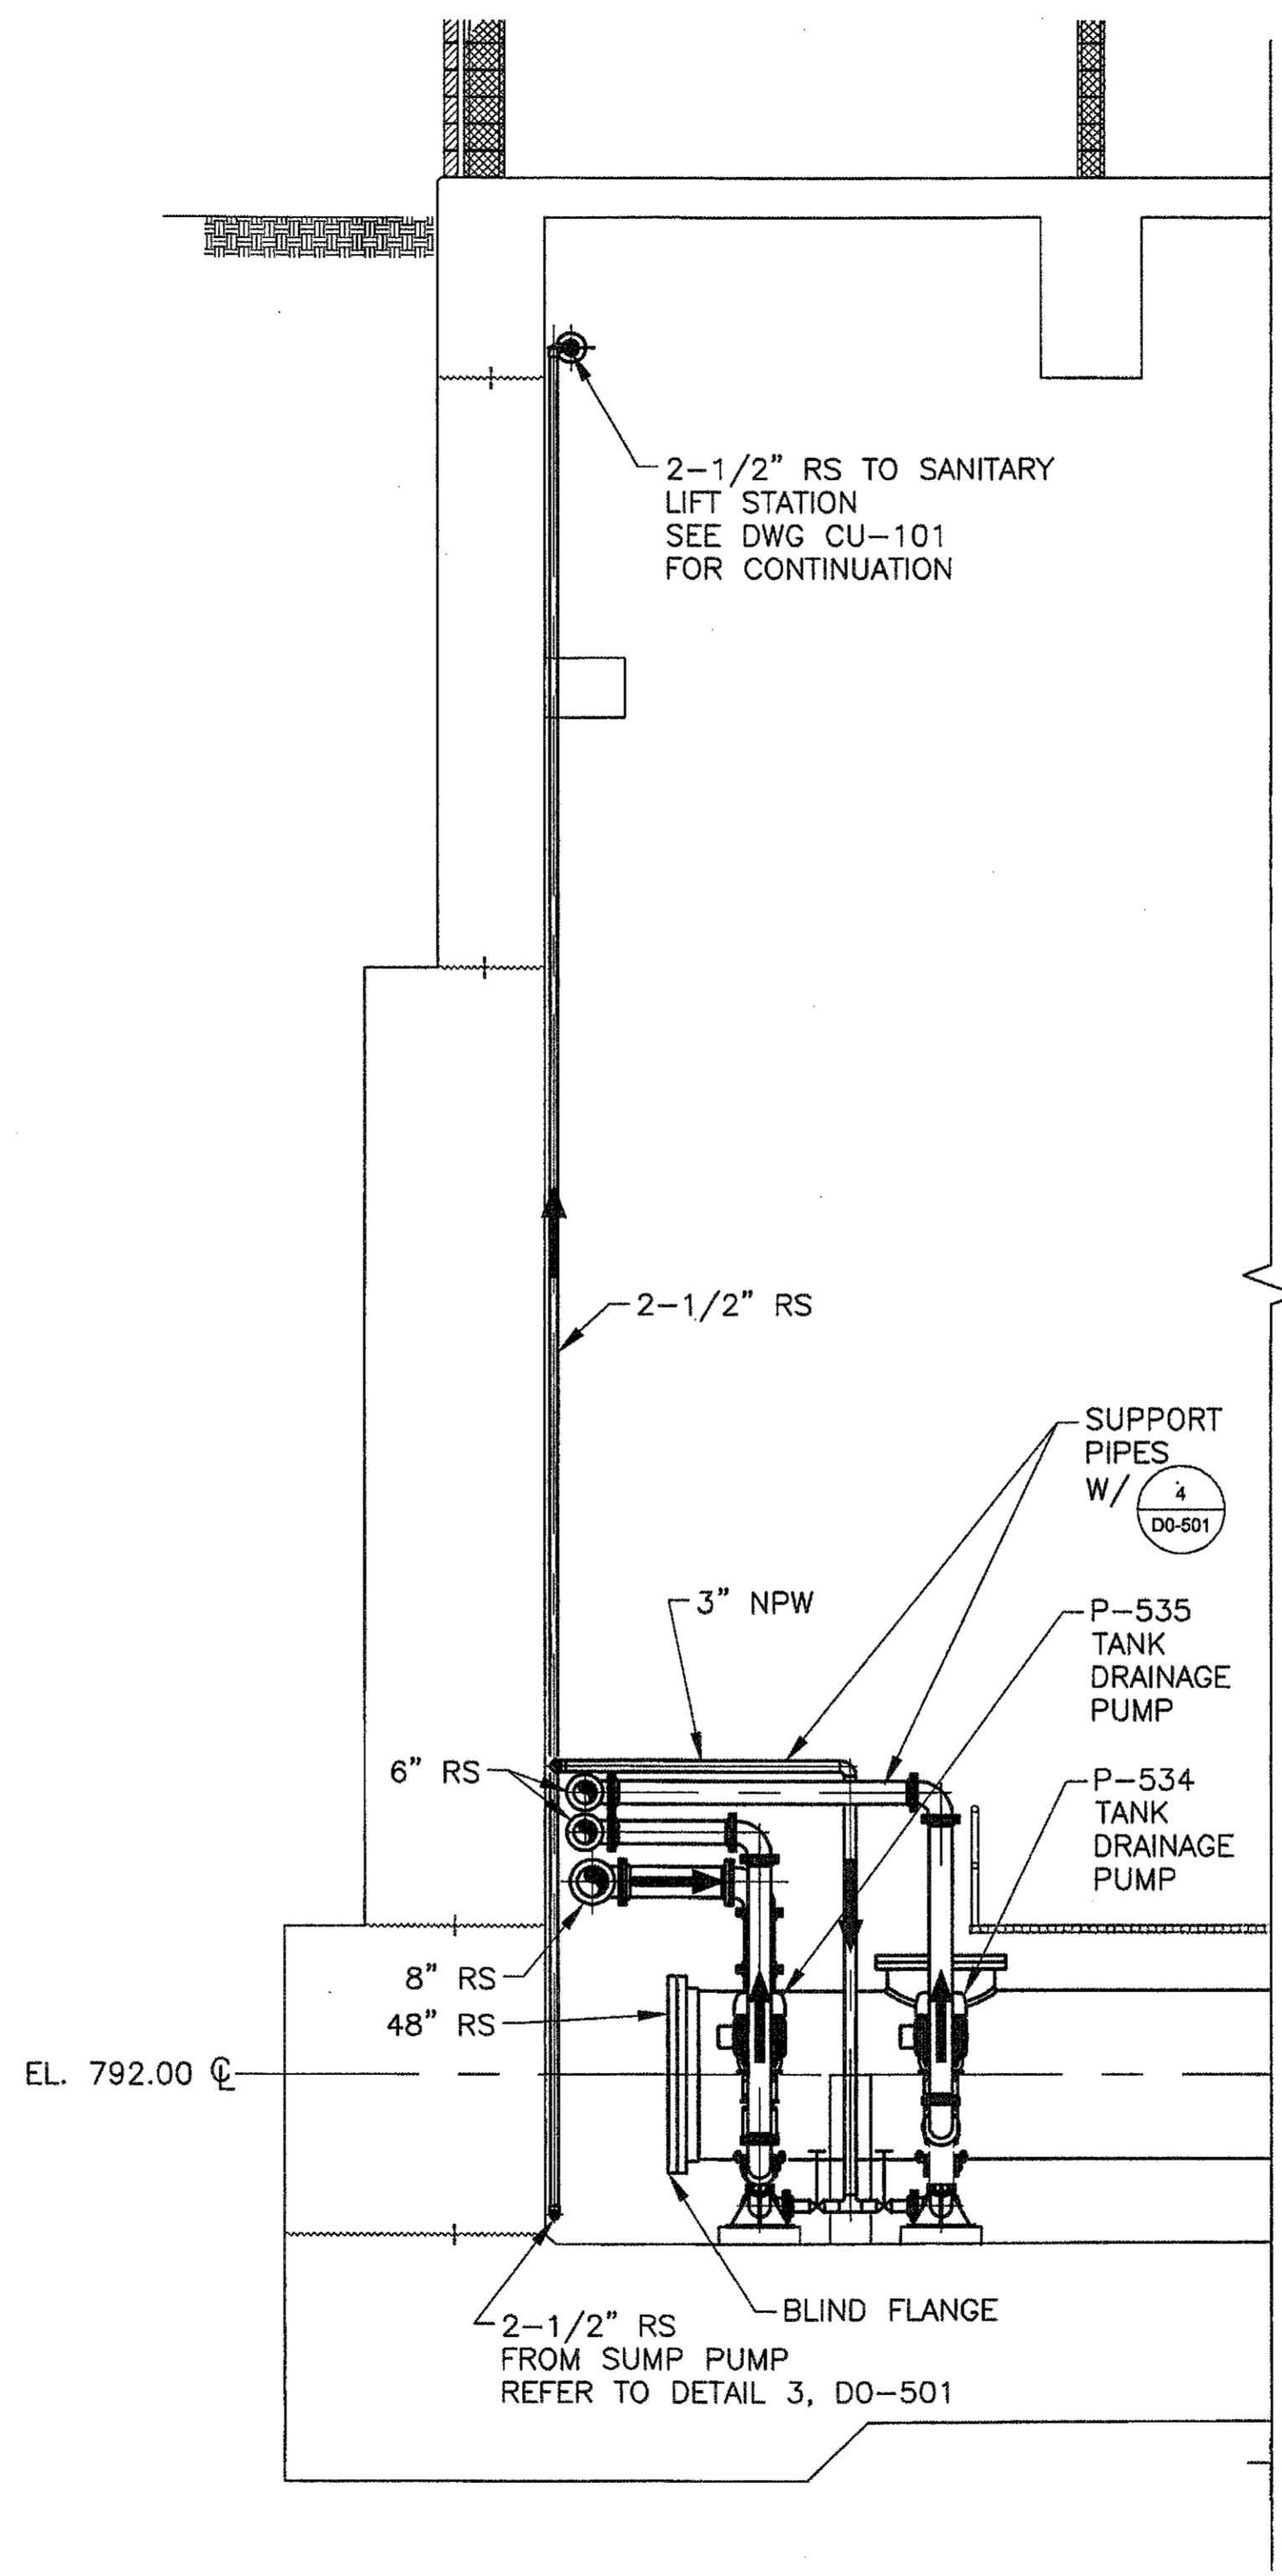

SECTION F
D7-306 SCALE: 1/4" = 1'-0"

4' 2' 0 4'
SCALE: 1/4" = 1'-0"



PEACHTREE CREEK SOUTH FORK
RELIEF STORAGE AND PUMPING STATION



CITY OF ATLANTA
DEPARTMENT OF WATERSHED MANAGEMENT

REV	DATE	REVISION DESCRIPTION
0	10/28/12	100 PERCENT BID PACKAGE

THIS LINE IS ONE INCH LONG WHEN PLOTTED FULL SCALE.
THIS DRAWING MUST BE USED IN CONJUNCTION WITH THE APPLICABLE OR GOVERNING TECHNICAL SPECIFICATIONS AND OTHER CONTRACT DOCUMENTS.

PROJECT NO: FC-6260
DATE: OCTOBER 2012
RESP PROF: KB DESIGNER: PS CHECKER: VK

SHEET TITLE
PROCESS
07 - JET MIX PUMP STATION
SECTION F

SHEET NO. D7-306 REV. 0