

1

2

3

4

5

6

7

8

F


E

D


C

B

A

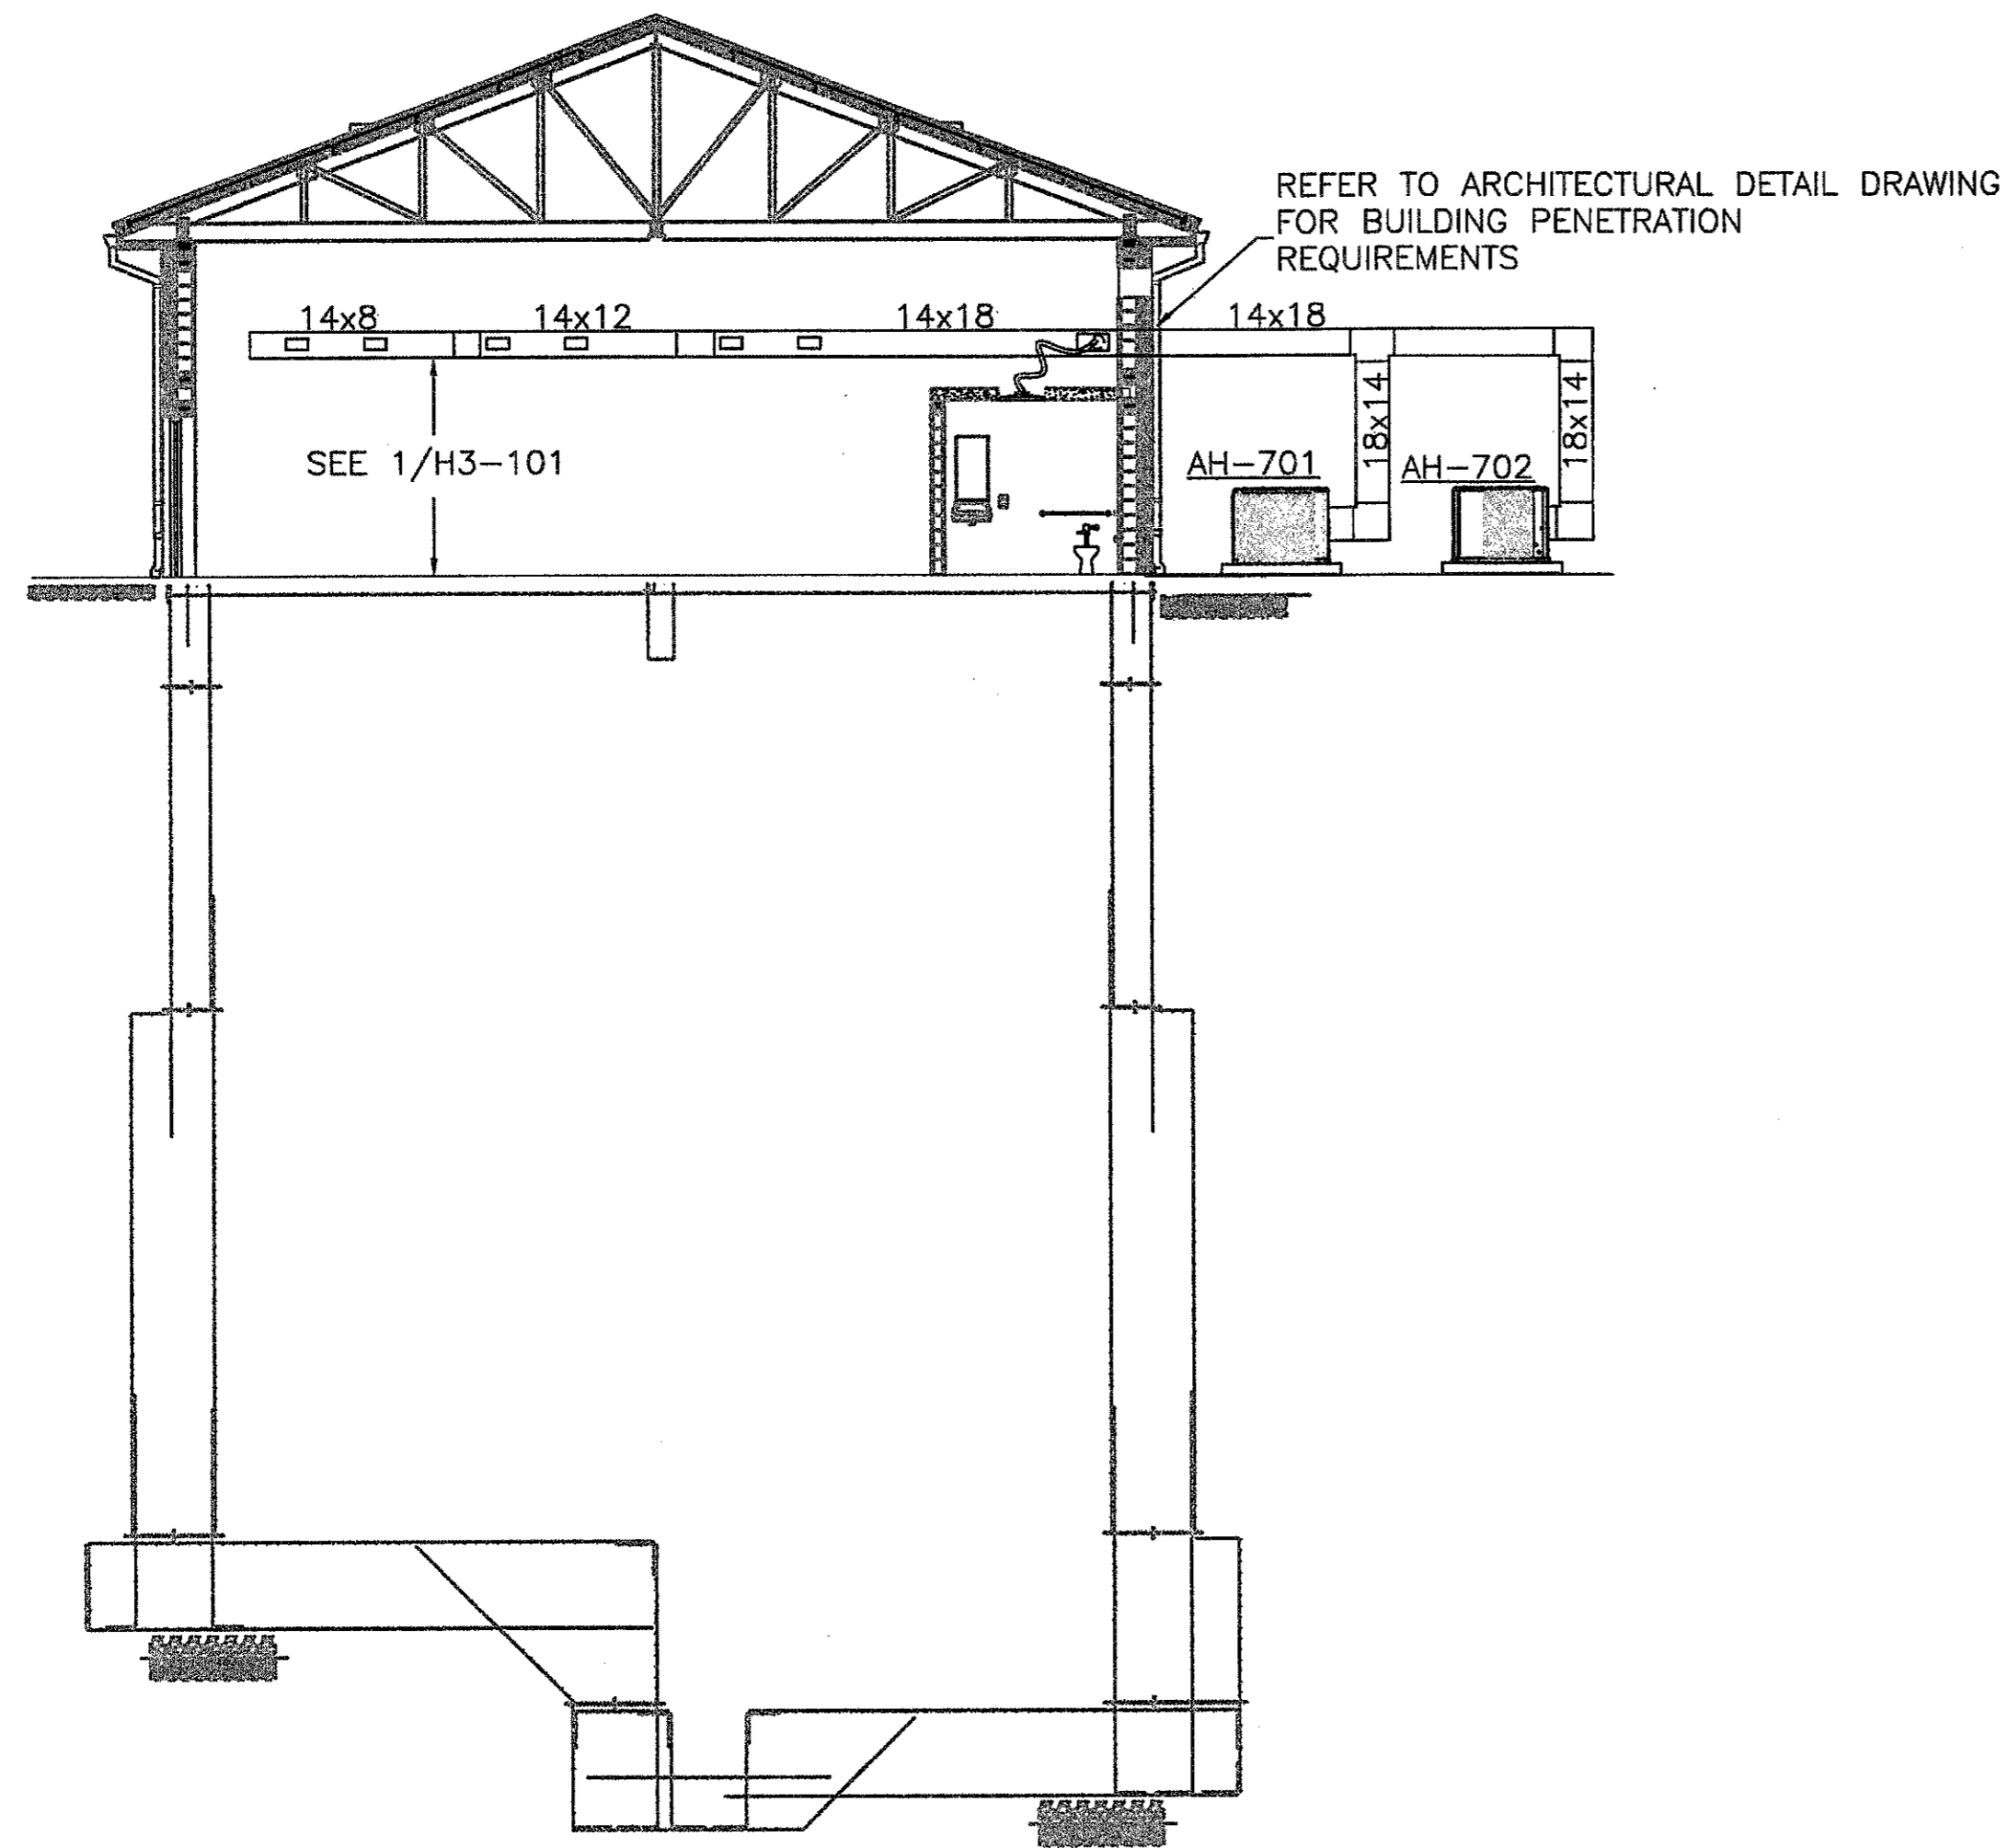


1 JET MIX PUMP STATION - LOOKING NORTH
 H7-301 SCALE: 3/16"=1'-0"

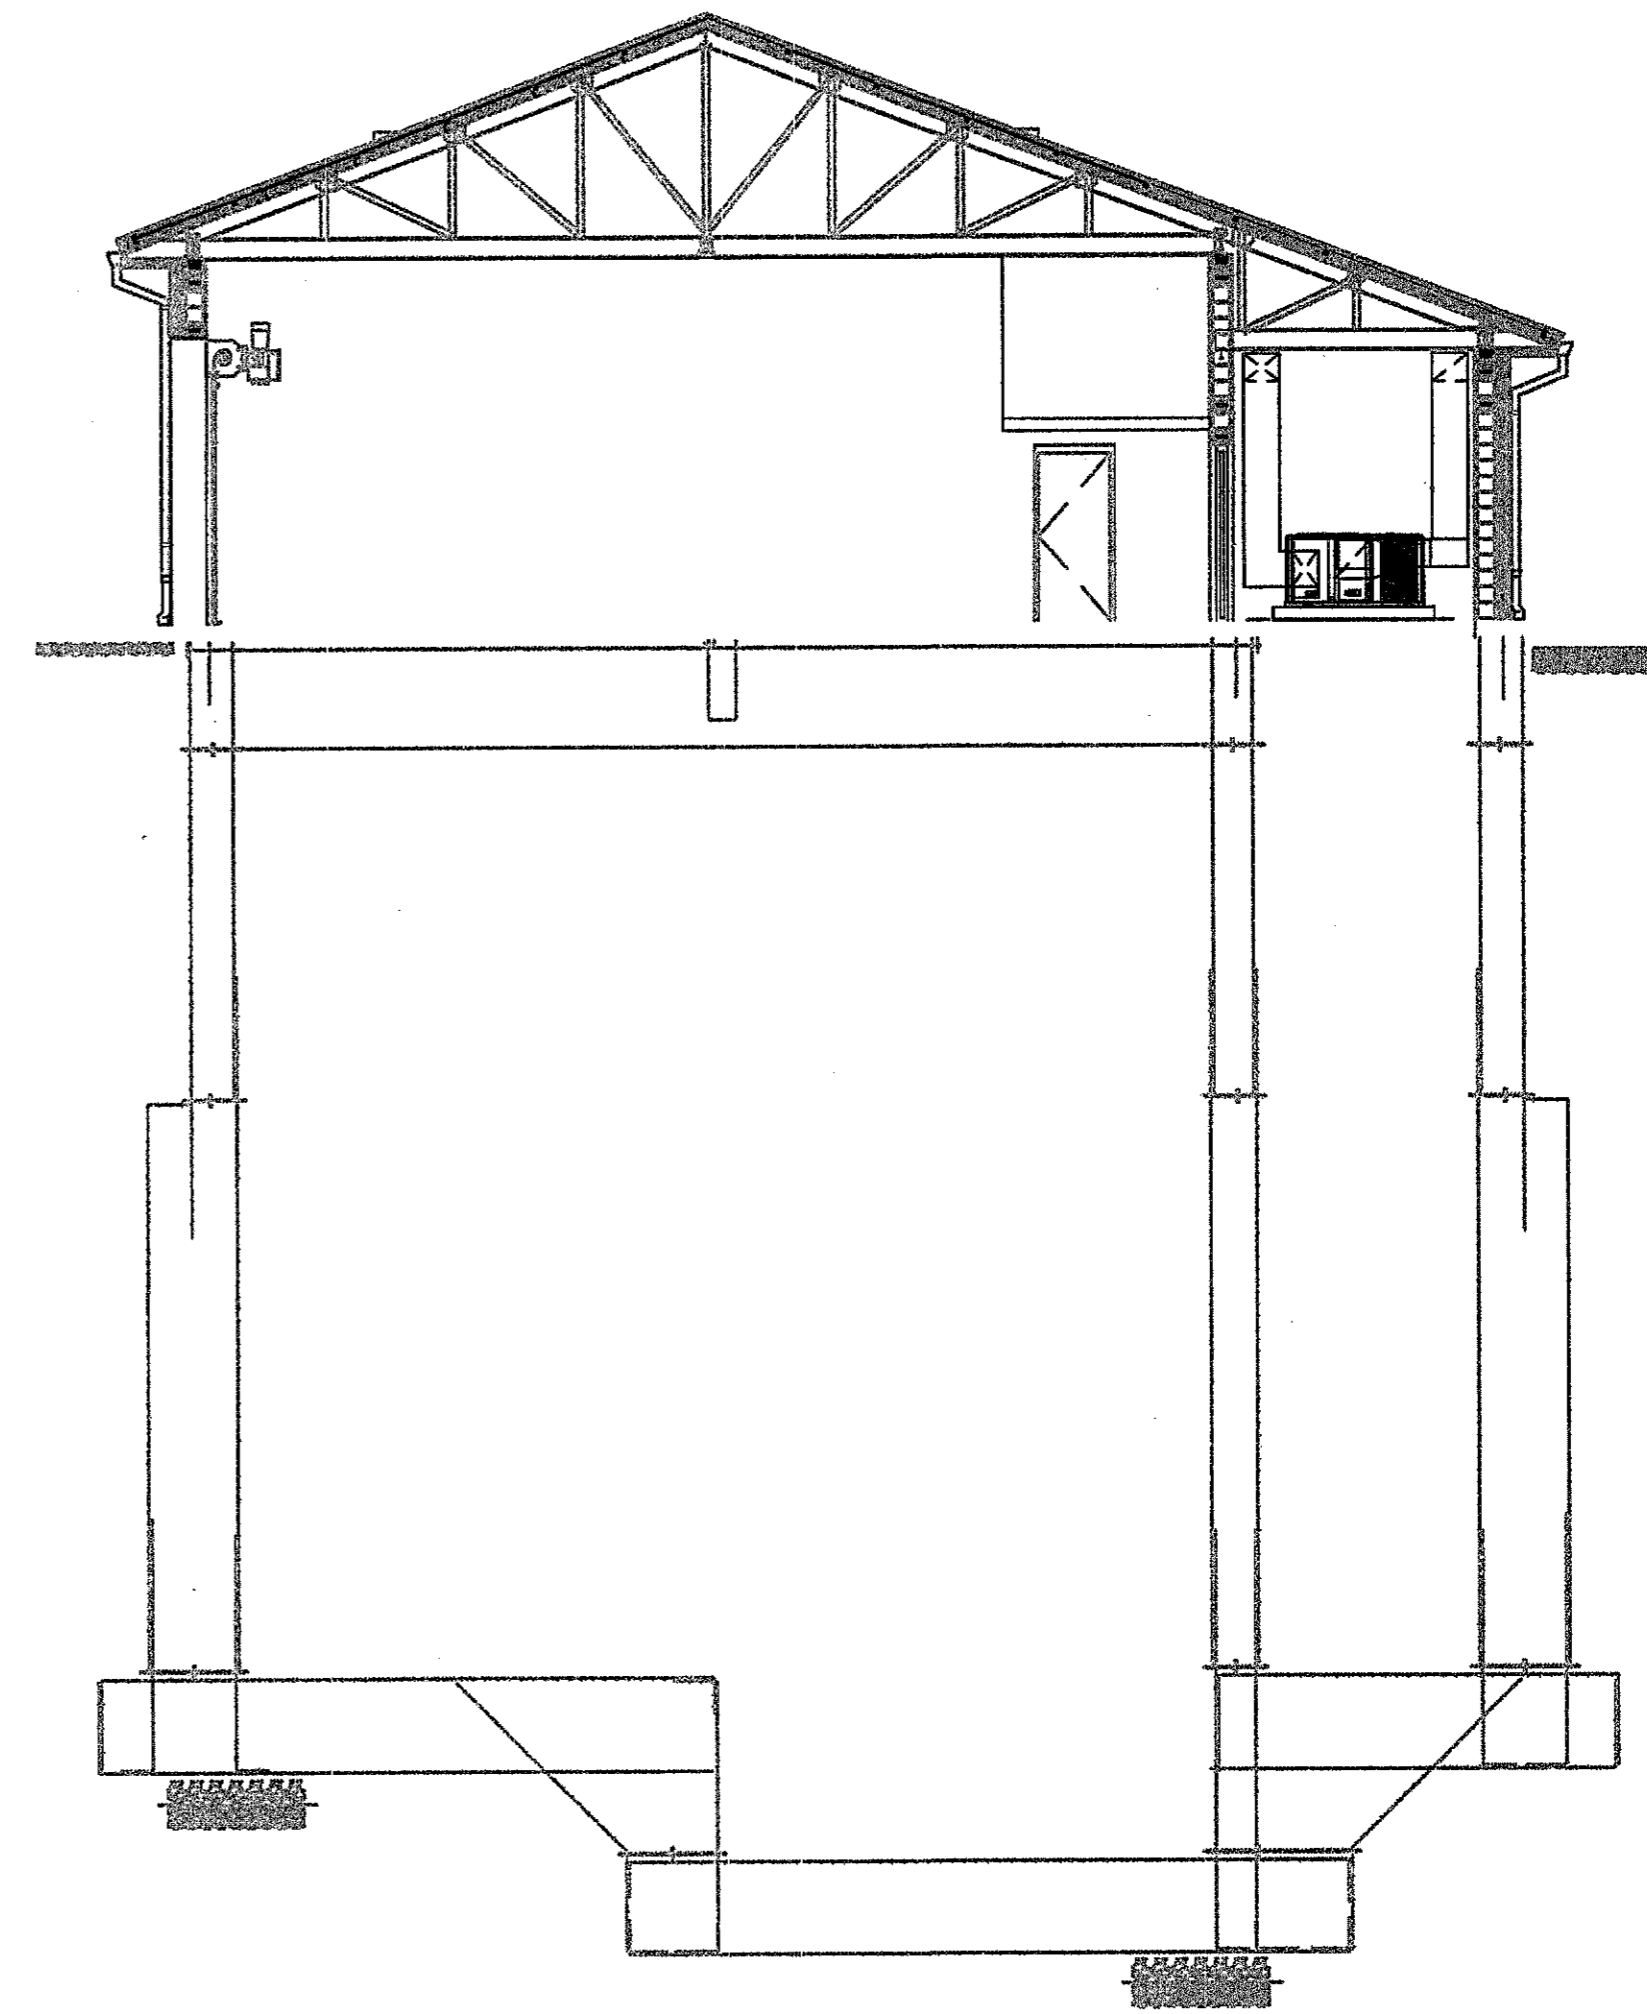

1 JET MIX PUMP STATION - LOOKING WEST
 H7-301 SCALE: 3/16"=1'-0"

Atlanta Group

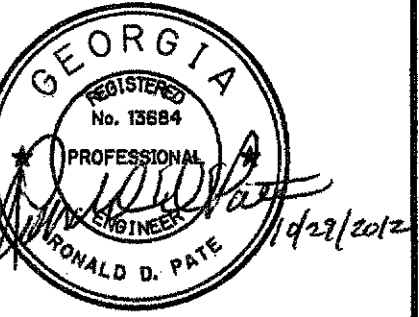

PEACHTREE CREEK SOUTH FORK RELIEF STORAGE AND PUMPING STATION



DEPARTMENT of WATERSHED MANAGEMENT

REV	DATE	REVISION DESCRIPTION
0	10/28/12	100 PERCENT BID PACKAGE

THIS LINE IS ONE INCH LONG WHEN PLOTTED FULL SCALE
 THIS DRAWING MUST BE USED IN CONJUNCTION WITH THE APPLICABLE OR GOVERNING TECHNICAL SPECIFICATIONS AND OTHER CONTRACT DOCUMENTS.

PROJECT NO: FC-6260
 DATE: OCTOBER 2012
 RESP PROF: RP DESIGNER: DC CHECKER: JST

SHEET TITLE
 HVAC
 07 - JET MIXING PUMP STATION
 BUILDING SECTIONS

SHEET NO. H7-301 REV. 0