

ADDENDUM #2
January 08, 2021

PROJECT: **USDA Sewer System Improvements – Contract B – Town Branch Interceptor**

OWNER: City of Thomaston

BID DATE: Original Bid Date – Friday, January 8, 2021 at 2:30 P.M.
 Revised Bid Date (Per Addendum #1) – Friday, January 15, 2021 at 1:30 P.M.

Please be advised the following has changed:

1. CLARIFICATIONS & MISCELLANEOUS INFORMATION

- a. The existing force main is incorrectly shown as discharging into EX-SSMH-0. Instead, the force main discharges into EX-SSMH-1 from the west.
- b. Excess materials may be stored at the existing wastewater treatment facility. Storage of materials shall be coordinated with treatment facility staff.
- c. Bypass pumps do not have to be sound-attenuated.
- d. Silt fence shall be installed on the downstream toe of all slopes within the existing easement. **All silt fence shall be double-row “type sensitive” (approximately 11,000 feet of double-row).**

2. CONSTRUCTION PLANS, SHEET C4.0

- a. The service pipe connection detail has been modified. See attached plans.

All bidders shall acknowledge receipt of all addenda issued where indicated on the bid sheets. (SECTION 00410 – Bid Form, Page 2)

ATTENTION

ALL BIDDERS SHALL SIGN IN THE SPACE PROVIDED ON THE ENCLOSED REVISED BID SHEET(S) TO INDICATE RECEIPT OF THIS ADDENDUM.





BIDDERS ARE ADVISED THAT IT IS THEIR RESPONSIBILITY TO VERIFY THAT ANY AND ALL ADDENDA HAVE BEEN RECEIVED PROPR TO SUBMISSION OF THE BID. IN CASE ANY

BIDDER FAILS TO ACKNOWLEDGE RECEIPT OF ANY SUCH ADDENDA IN THE SPACE PROVIDED ON THE BID FORM, THE BID WILL NEVERTHELESS BE CONSIDERED AS THOUGH THE BIDDER HAS RECEIVED AND ACKNOWLEDGED ALL SUCH ADDENDA, AND THE SUBMISSION OF THE BID WILL CONSTITUTE ACKNOWLEDGEMENT AND RECEIPT OF SAME.

END ADDENDUM


PIPE MATERIAL BIDDING NOTES:

1. PROPOSED PIPE MATERIAL SHALL BE EITHER PVC OR DUCTILE IRON (BIDDER'S CHOICE) EXCEPT WHERE SPECIFICALLY NOTED ON PLANS. PIPE MATERIAL SHALL COMPLY WITH THE REQUIREMENTS OF SPECIFICATION SECTION 02530.
2. THE INCLUDED UNIT AMOUNT IN THE BID ITEM FOR "SANITARY SEWER MAIN COMPLETE" AT A GIVEN DEPTH SHALL INCLUDE ALL BEDDING, BACKFILL, MATERIAL, LABOR, TOOLS, AND TESTING REQUIRED.
3. THE ALTERNATE BID FOR 24" PIPE MAY INCLUDE QUANTITIES OF PIPE AND MATERIALS WHICH VARY FROM THE BASE BID FOR 30" PIPE.

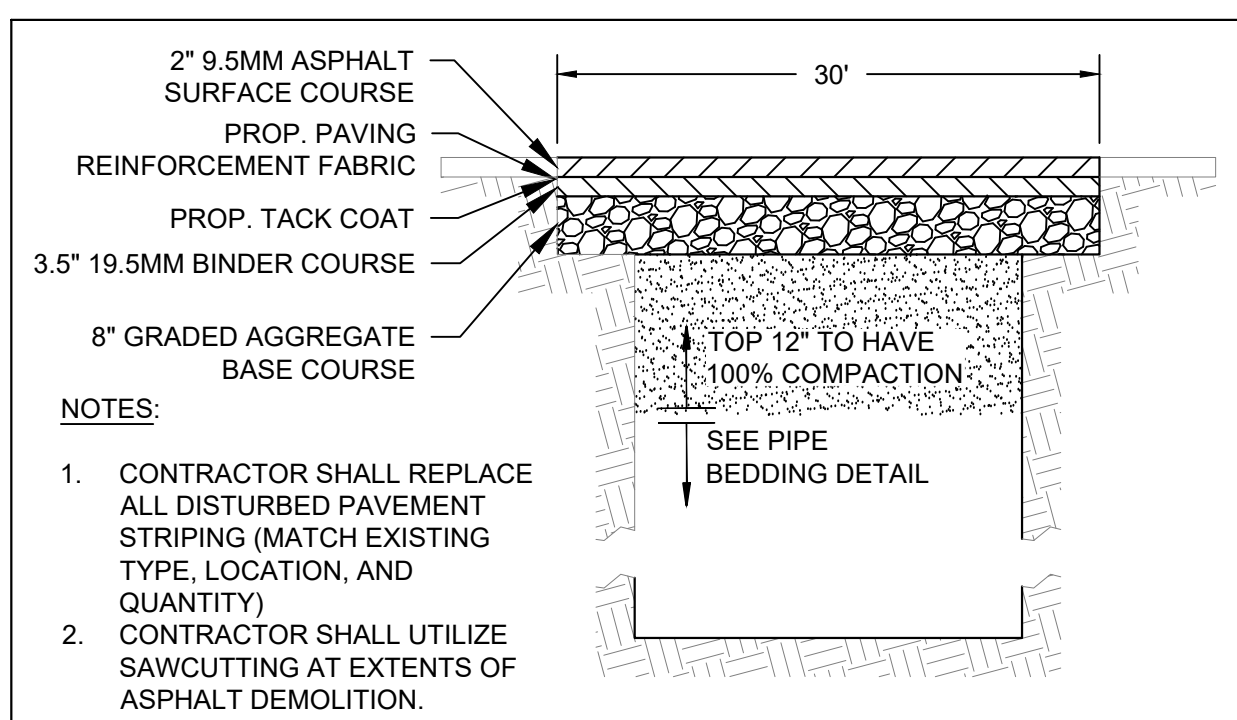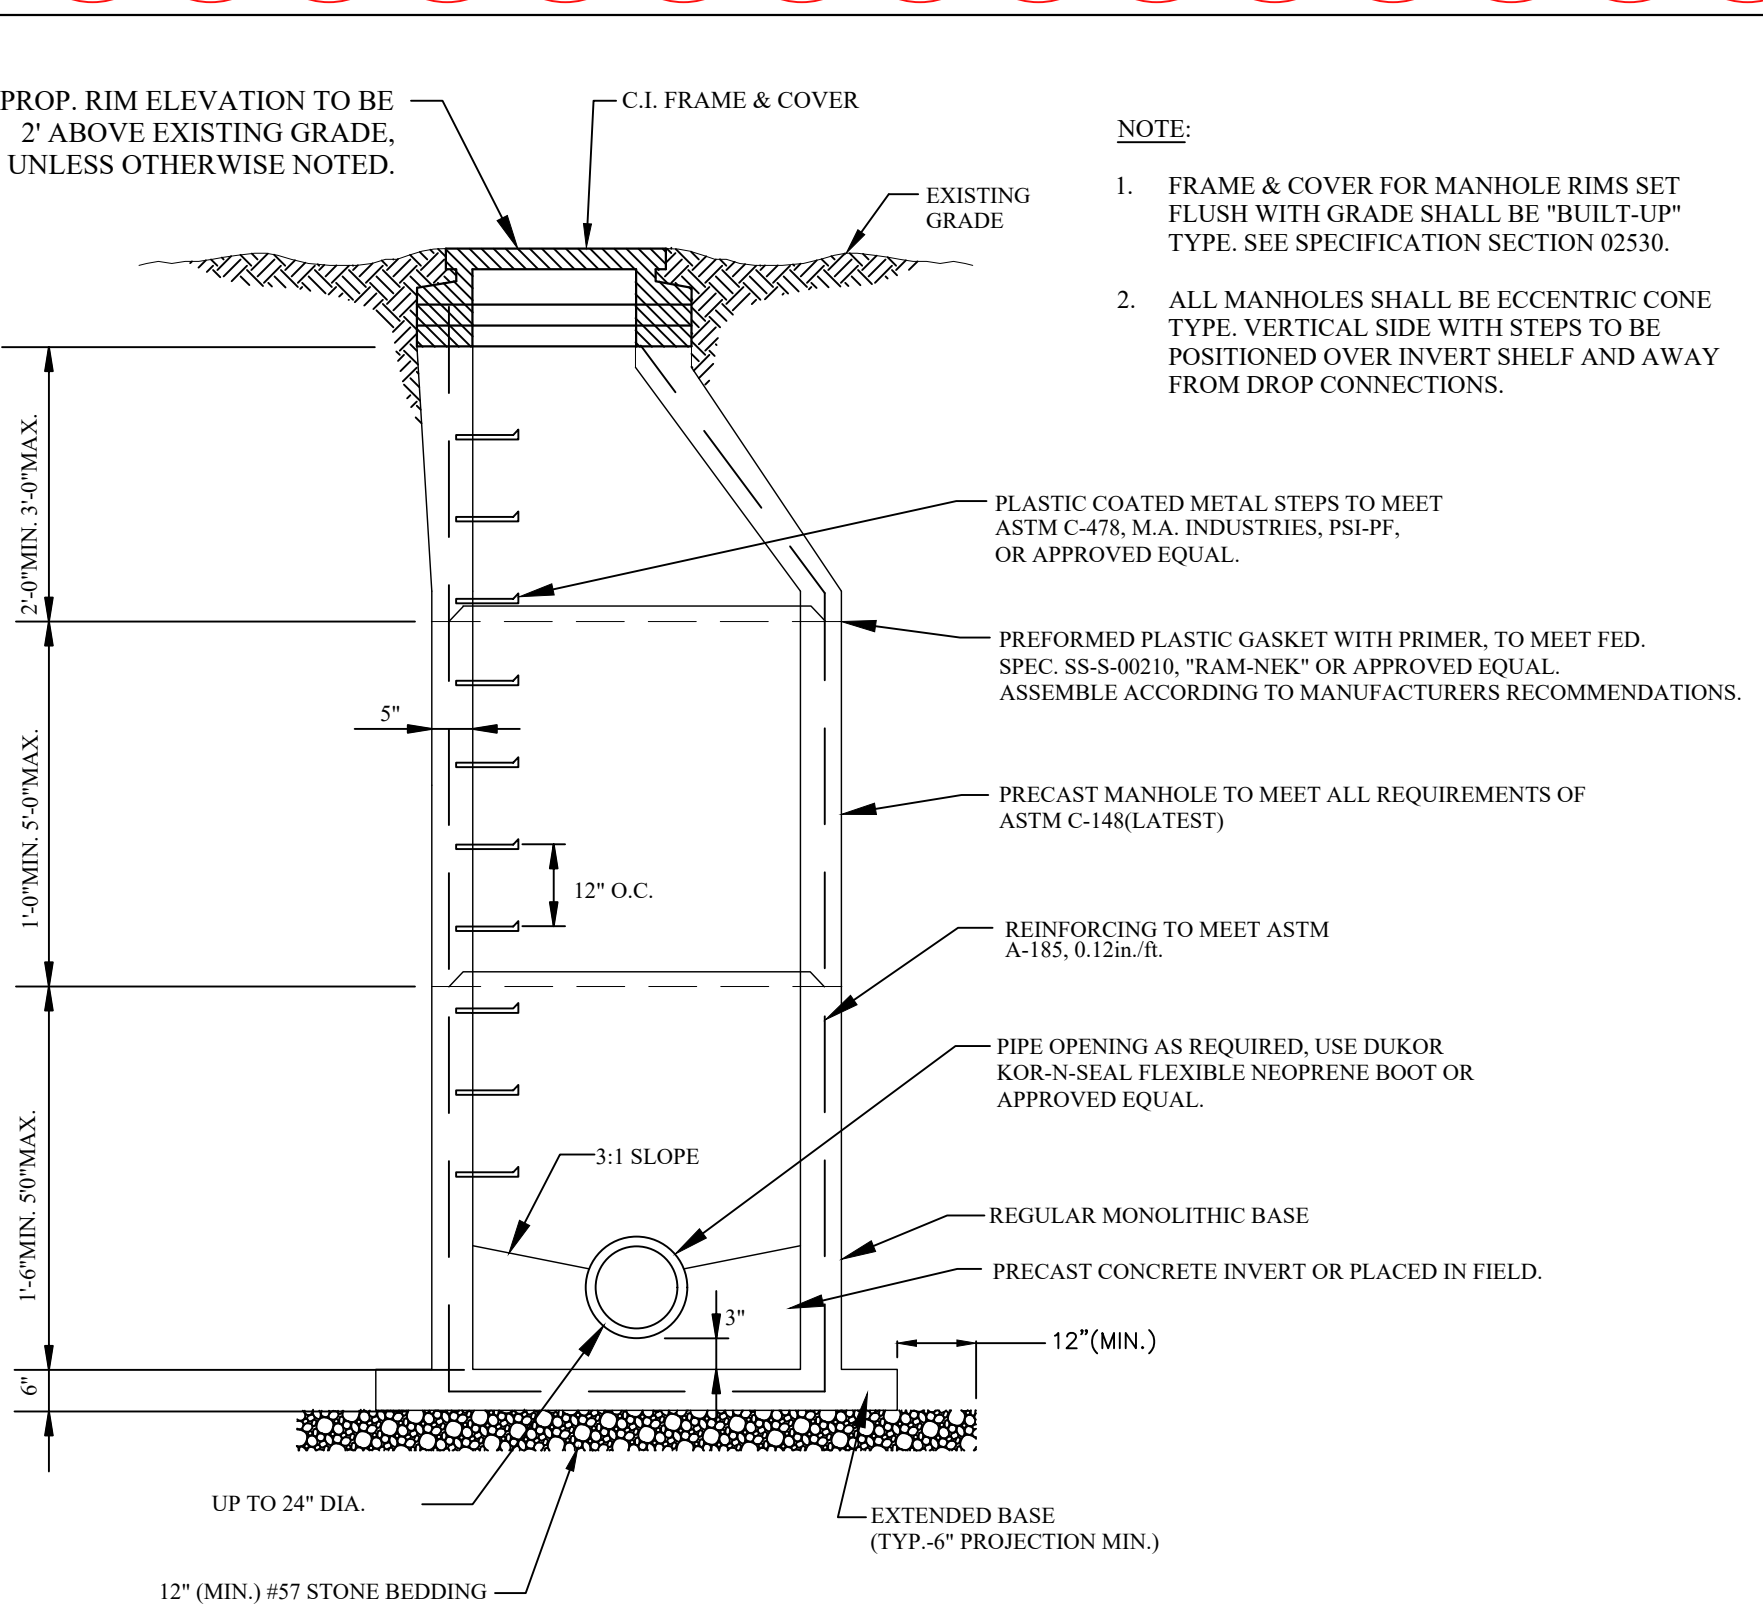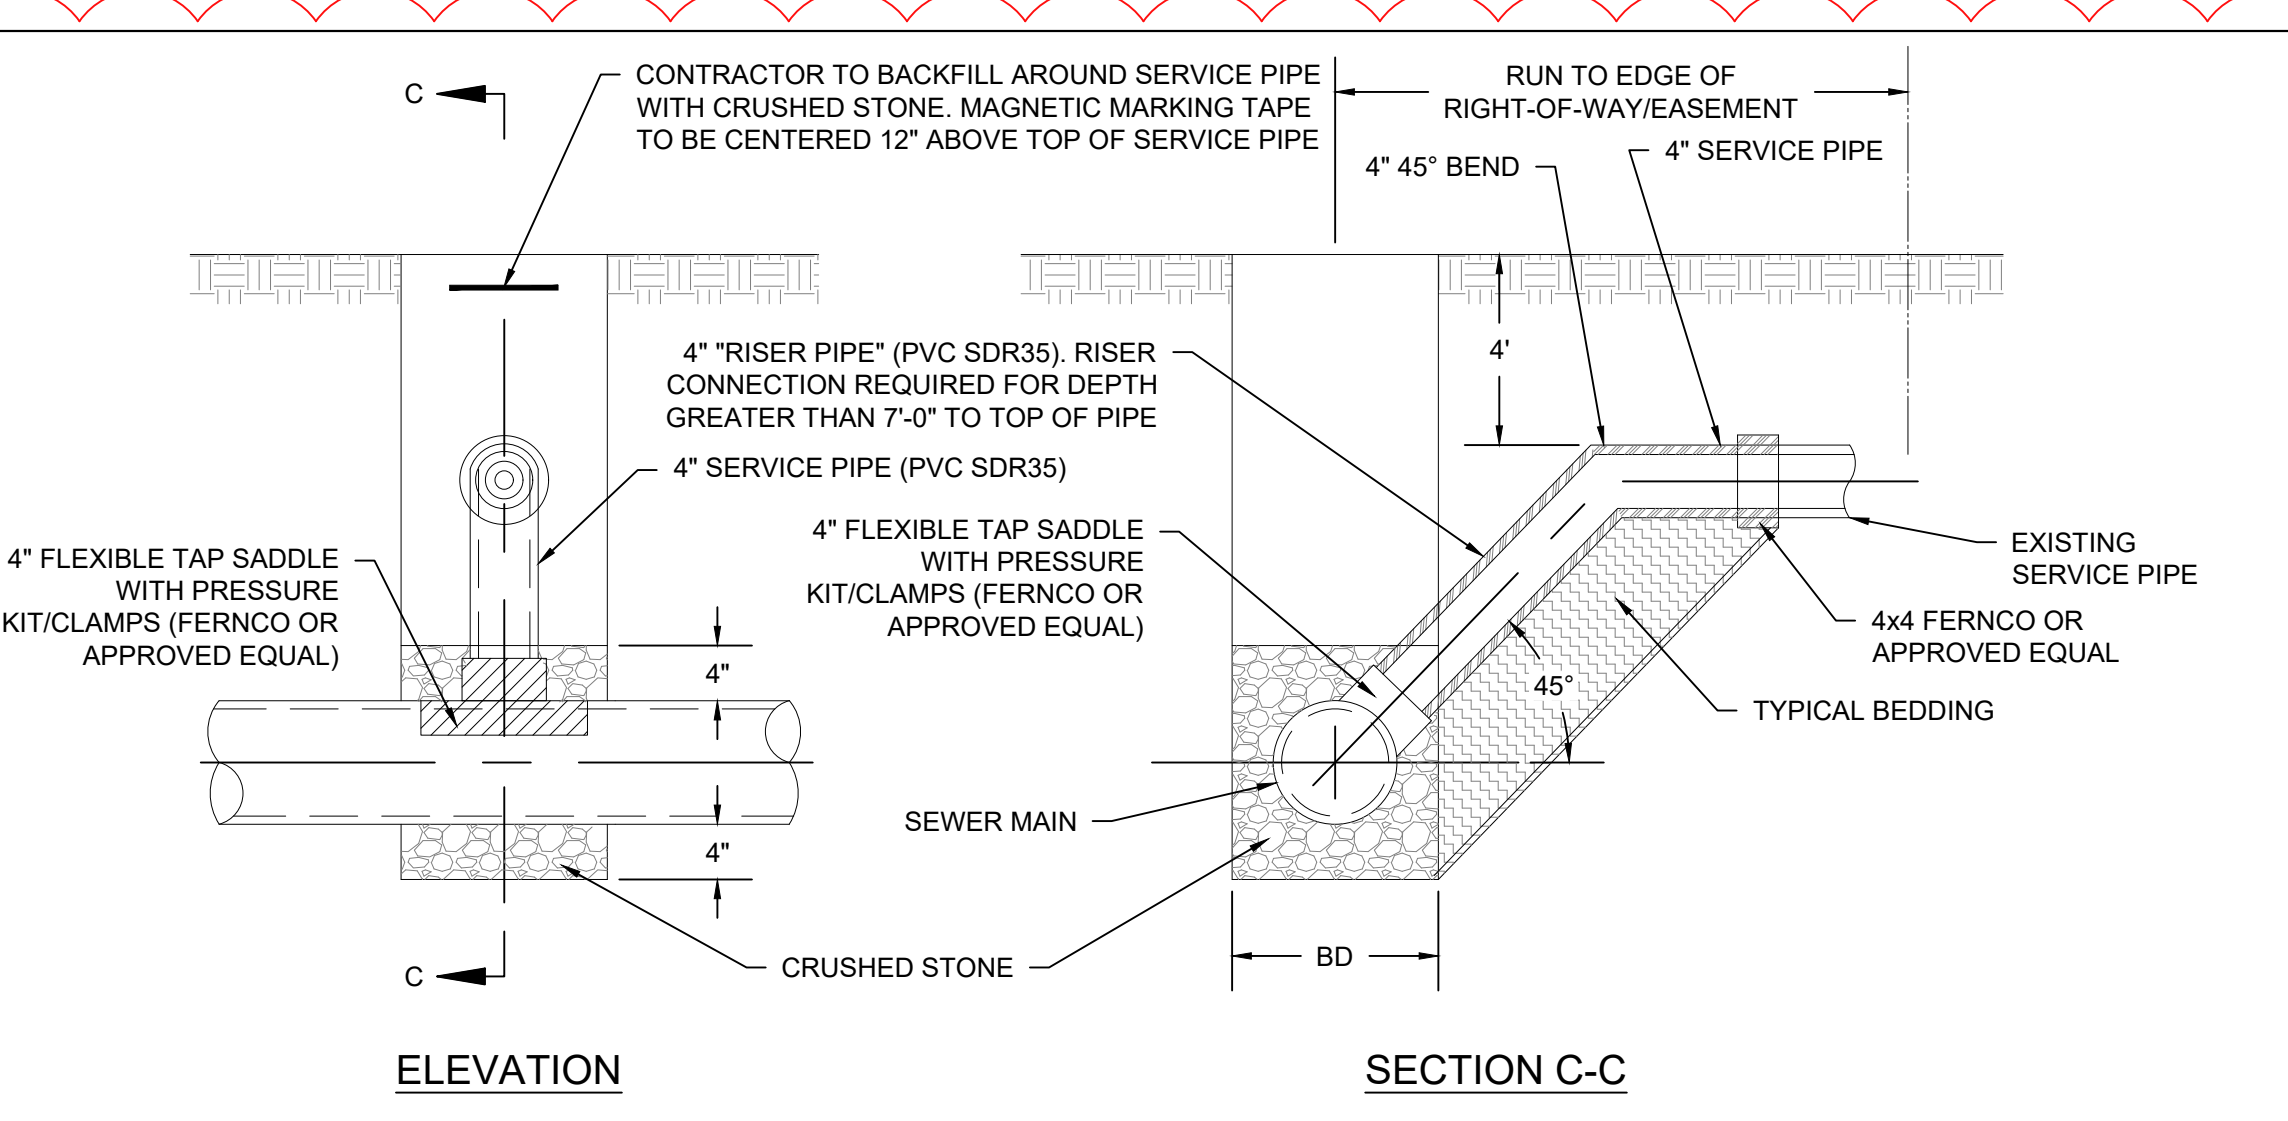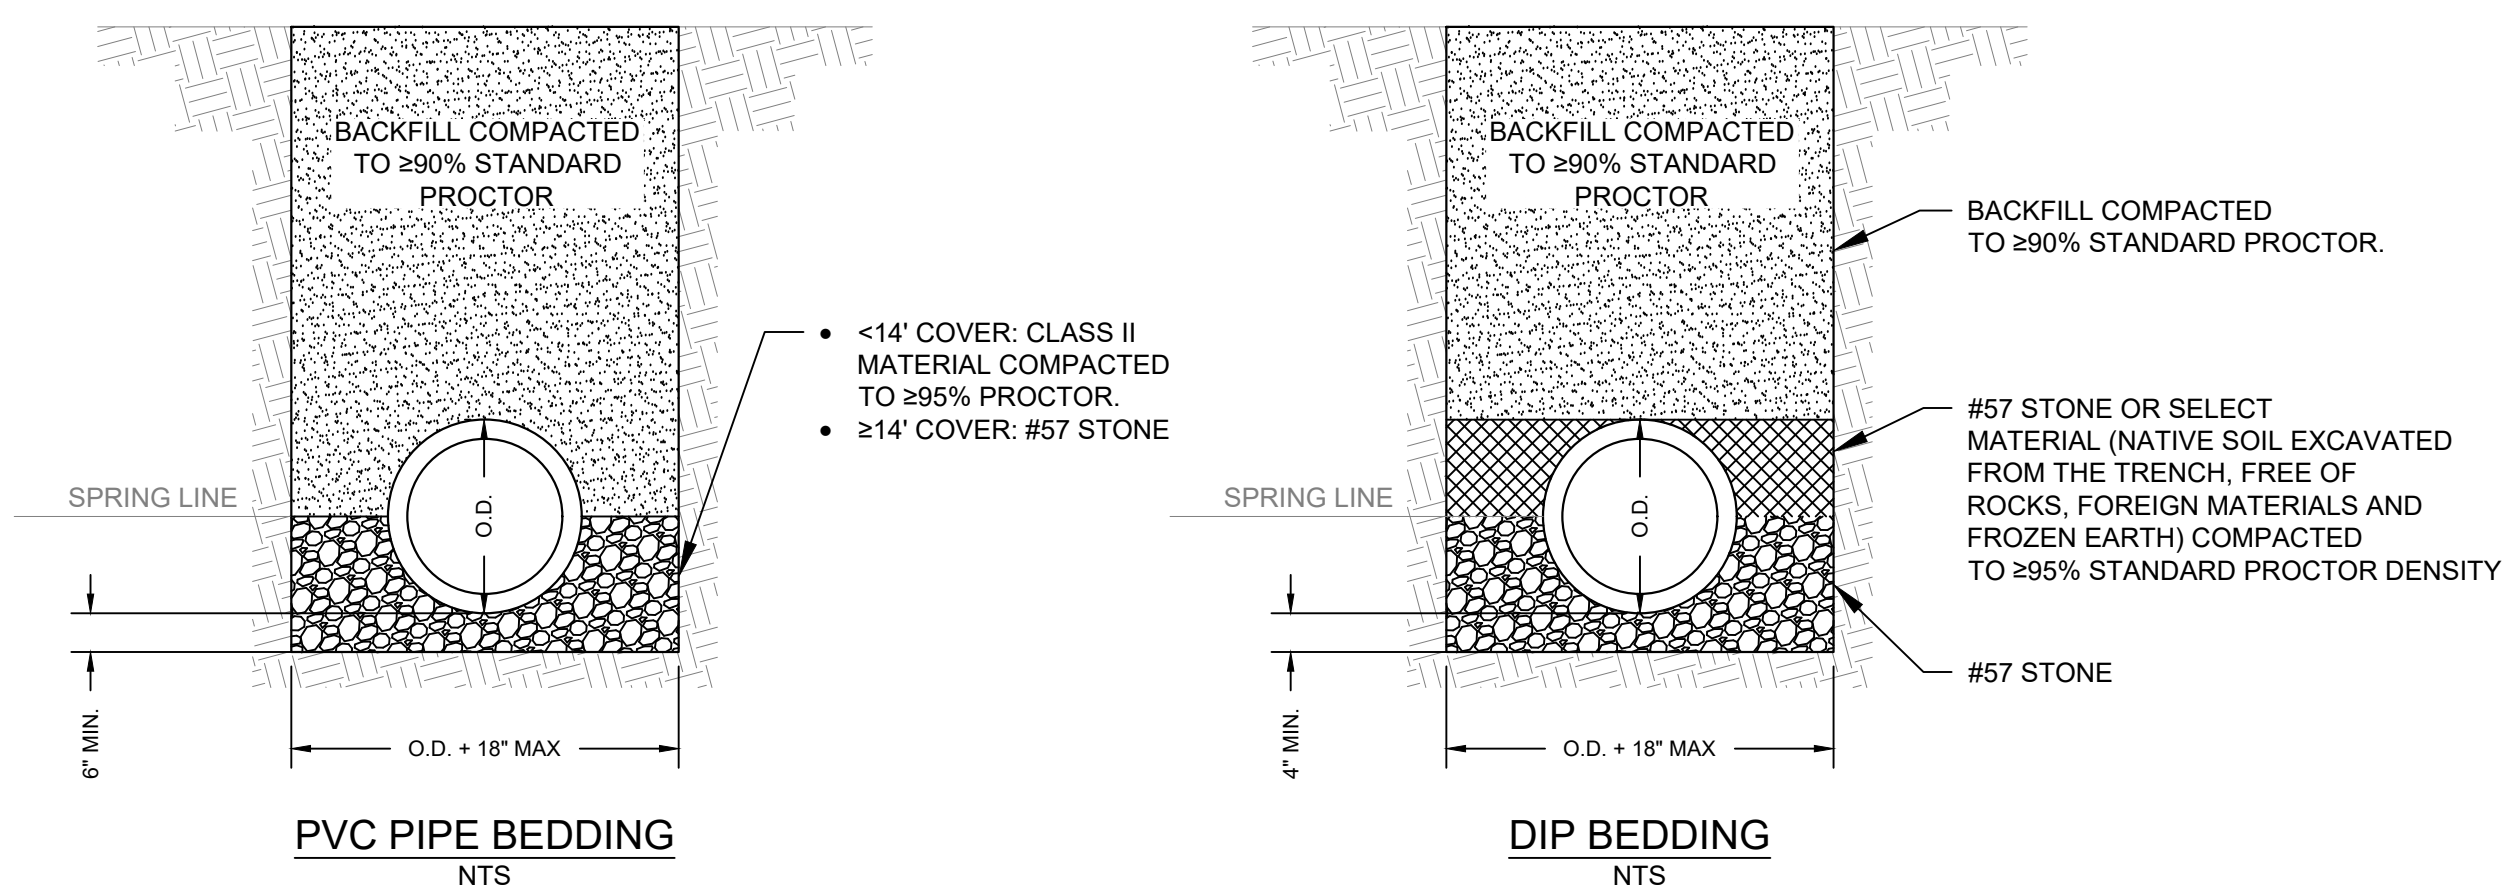

TEMPORARY CONSTRUCTION SIGN FOR RURAL DEVELOPMENT PROJECTS



Recommended Fonts: Helvetica, Arial, or Myriad Pro

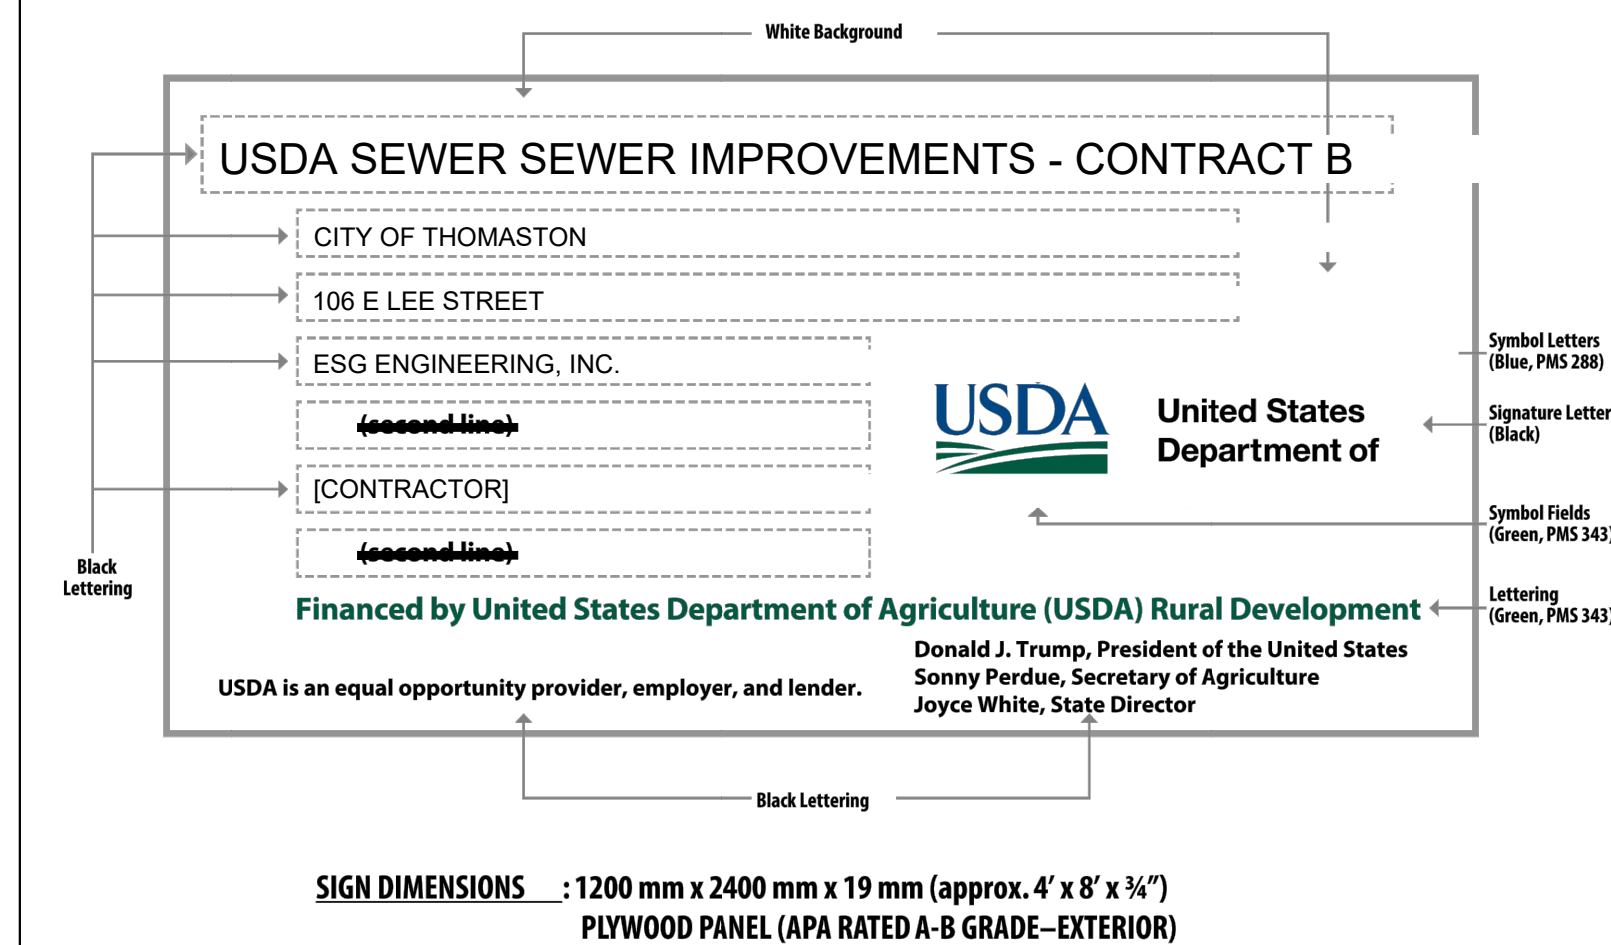

NOTES:

1. THE CONTRACTOR SHALL ERECT ONE SIGN AT A PROMINENT LOCATION AS DETERMINED BY THE OWNER AT THE PRE-CONSTRUCTION MEETING PRIOR TO THE START OF CONSTRUCTION.
2. THE CONTRACTOR SHALL REMOVE THE TEMPORARY CONSTRUCTION SIGN(S) WHEN ALL CONSTRUCTION HAS BEEN COMPLETED.

USDA TEMPORARY CONSTRUCTION SIGN
NTS

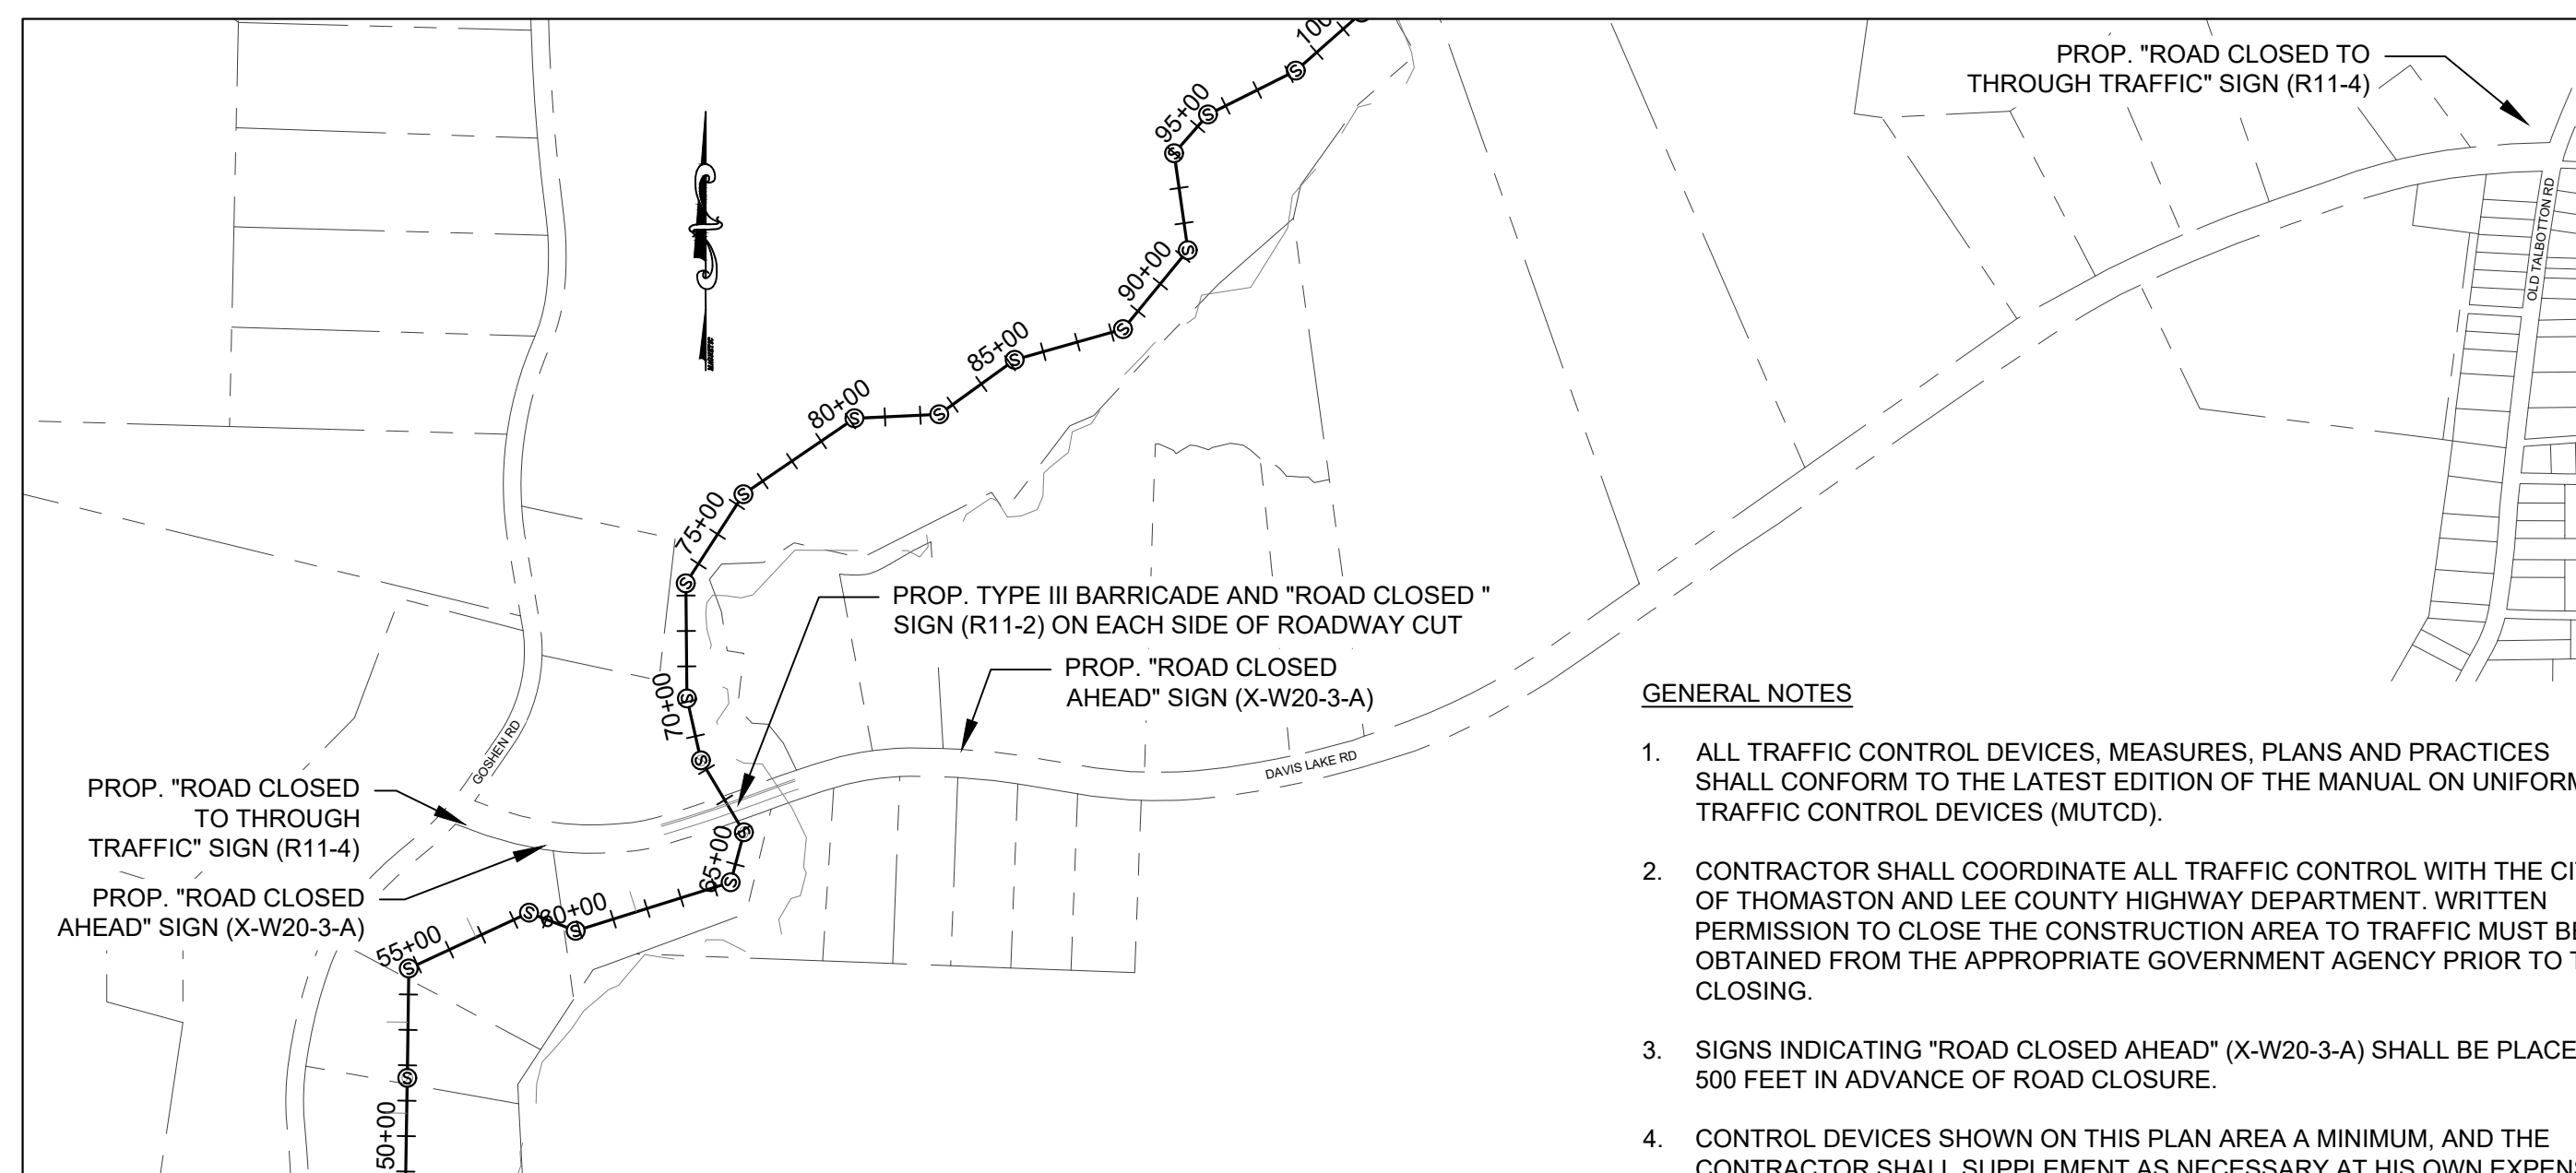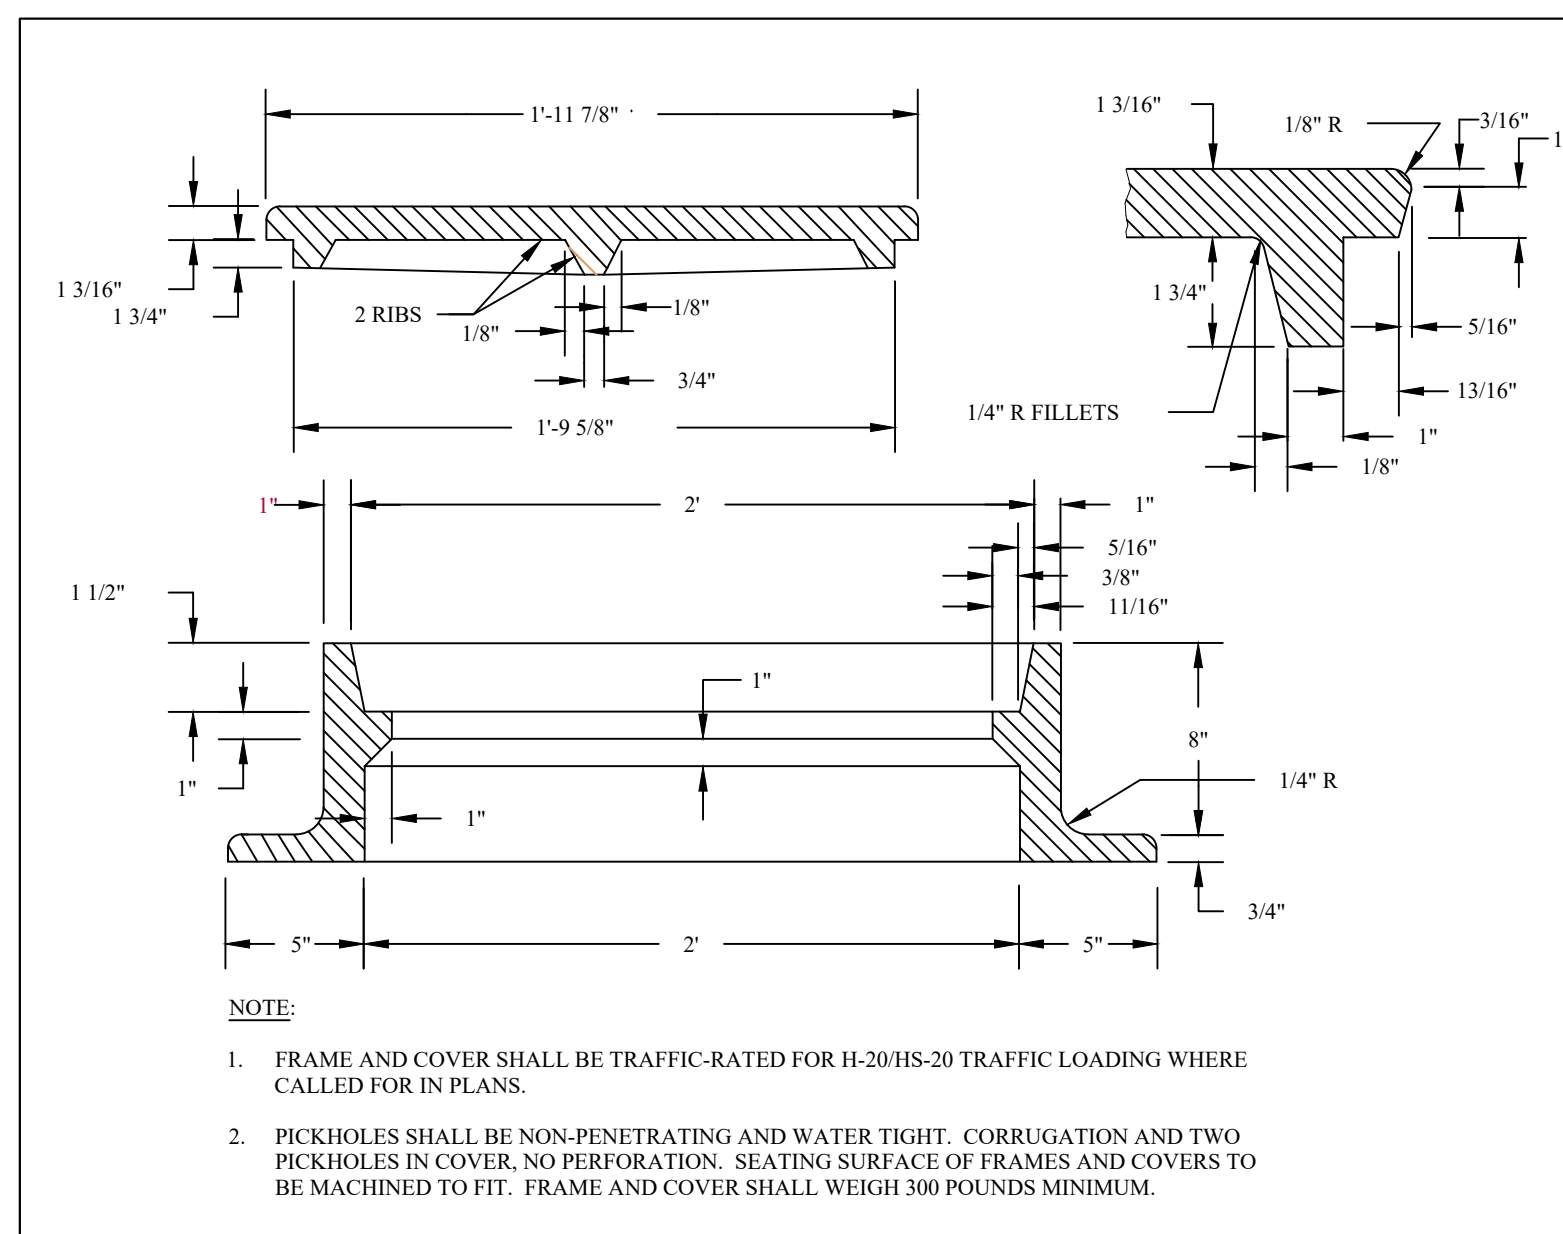

NO.	DESCRIPTION	DATE
1	ADDENDUM #1	12/31/2020
2	ADDENDUM #2	01/06/2021

BID SET



DRAWN BY: ADS
CHECKED BY: ABG
DATE: DEC 2020
SCALE: NTS

CONTENT: DETAILS

SHEET NO: C4.0