


SYSTEM OPERATING POINTS	
FLOW, MGD	HEAD, FT AT LWL
43	119
120	125

NOTES:

1. CHATTAHOOCHEE RIVER DESIGN HWL EL 751
2. CHATTAHOOCHEE RIVER DESIGN LWL EL 746

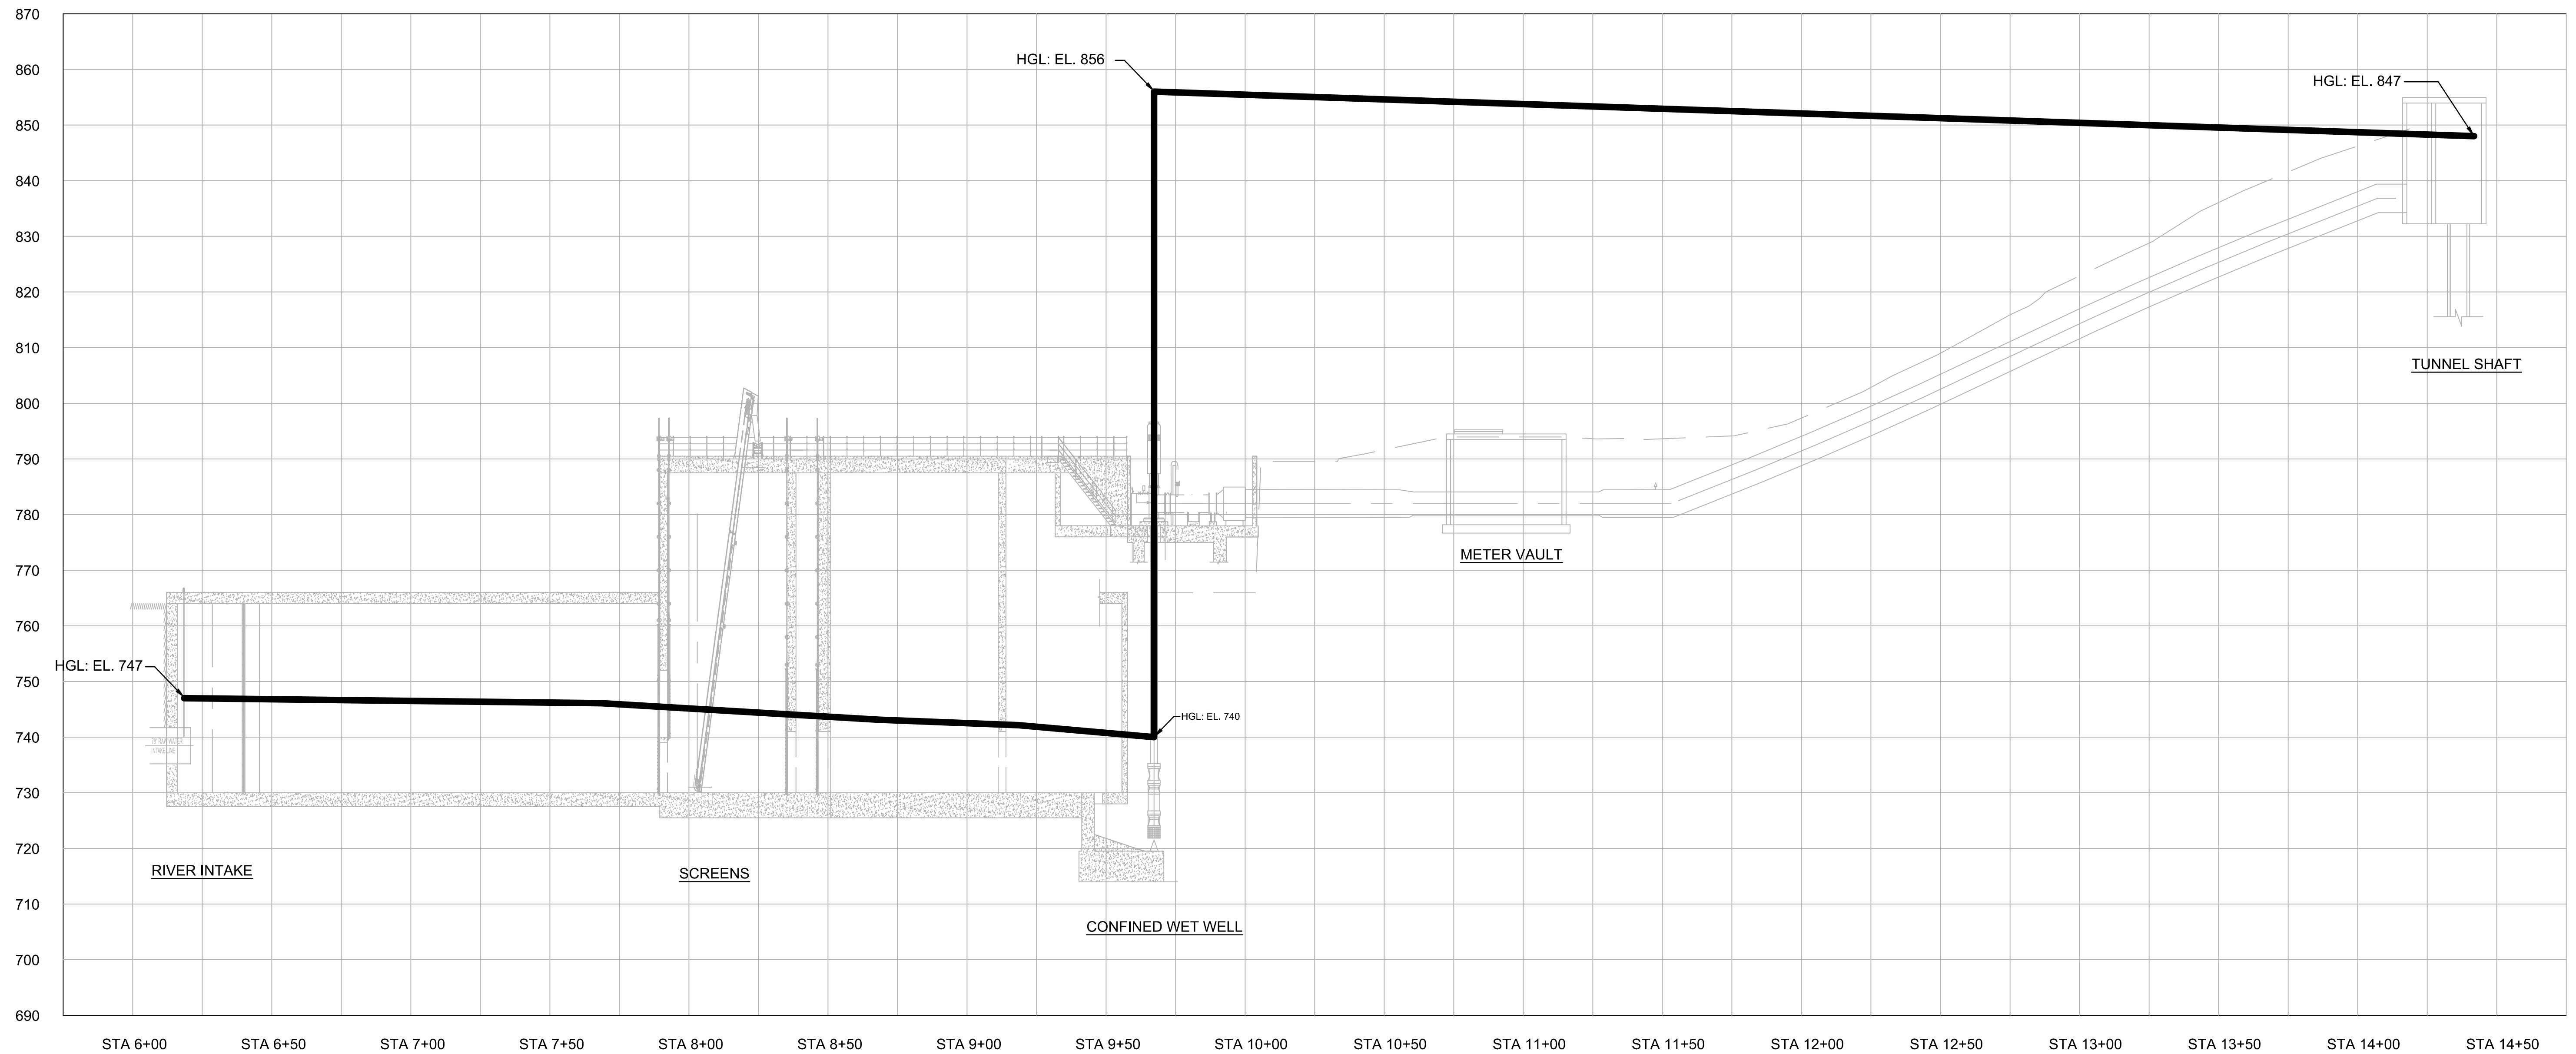

P:\City of Atlanta - Water Supply Program Phase 1\CD Drawings\PROCESS\RI-PS D0-001.dwg, PRINTED BY: Heidi Barnes ON Thu, Dec 05 2019 AT 8:49 AM



No.	Description	Date

STAMP:



ADDRESS:

BGR2-JV
6 CONCOURSE PARKWAY
SUITE 1600
ATLANTA, GA 30328
(770) 569-7038 x101
FAX: (770) 993-5082

PROJECT NO:	TASK_13
DESIGNED BY:	S.S.
DRAWN BY:	H.B.
CHECKED BY:	G.A.
DATE:	09/27/19
SCALE:	NONE

CITY OF ATLANTA DEPT. OF WATERSHED MANAGEMENT
WATER SUPPLY PROGRAM

RIVER INTAKE PUMP STATION
HYDRAULIC PROFILE

DRAWING NO.

RI-PS

D0-001

SHEET OF

ISSUED FOR BIDDING