

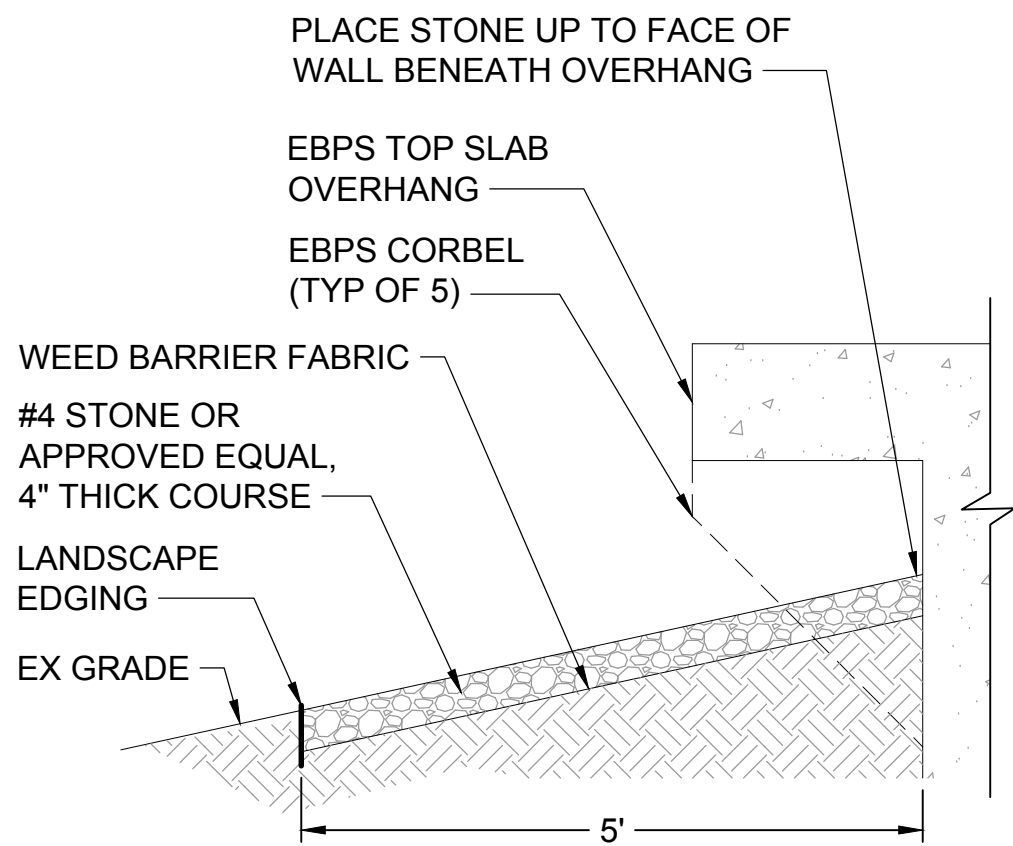


Z:\CLIENTS\WFR\CHATTANOOGA\CADD\CIVIL\PROD_DWG\95307_1101.DWG 5/16/2017 7:14 AM SDDAMSZ

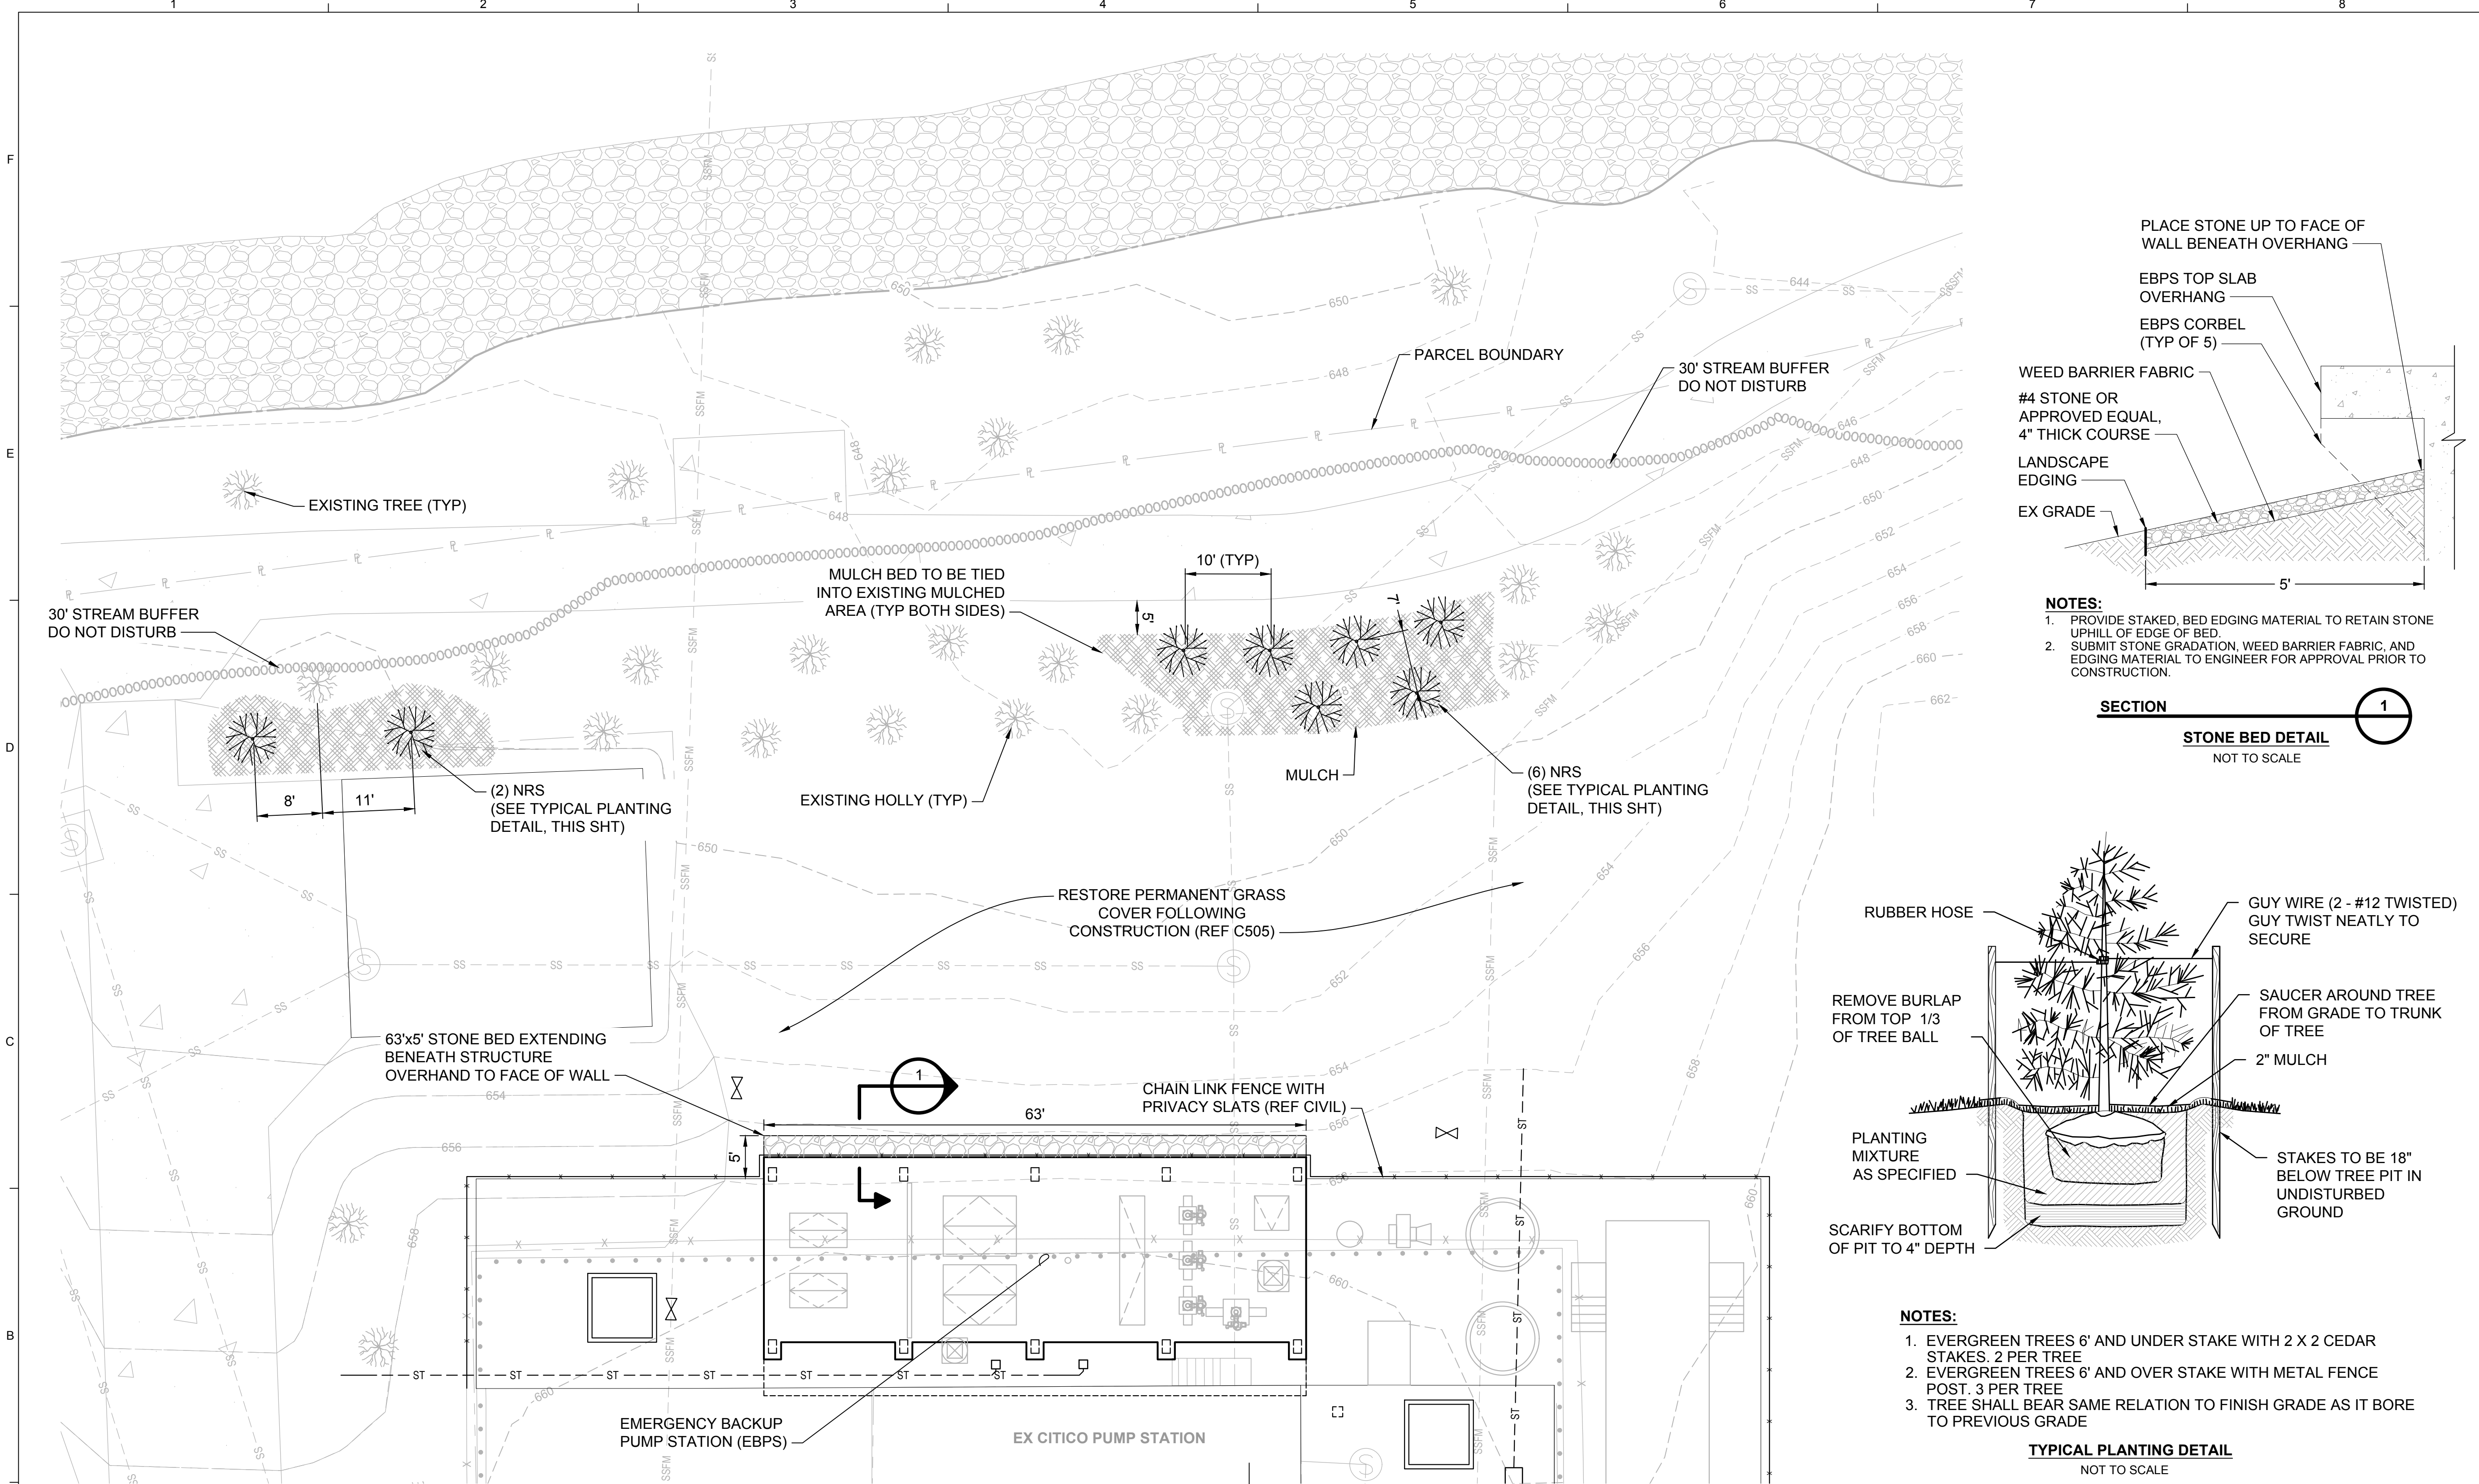


NOTES:
 1. PROVIDE STAKED, BED EDGING MATERIAL TO RETAIN STONE UPHILL OF EDGE OF BED.
 2. SUBMIT STONE GRADATION, WEED BARRIER FABRIC, AND EDGING MATERIAL TO ENGINEER FOR APPROVAL PRIOR TO CONSTRUCTION.

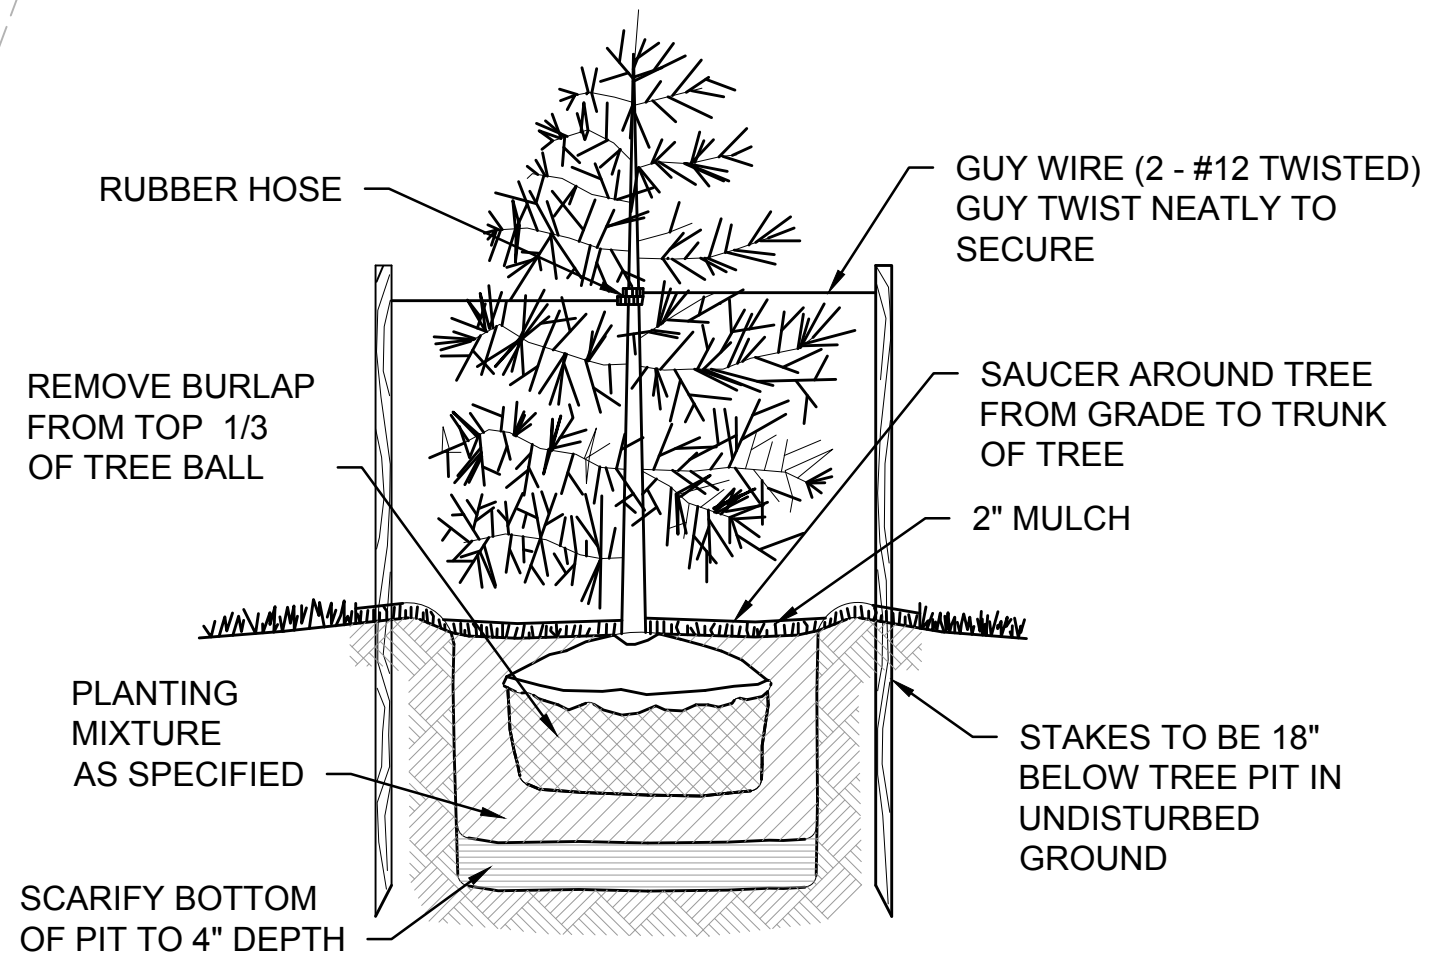

NOTES:
 1. EVERGREEN TREES 6\"/>

LANDSCAPE NOTES:
 1. COMPLY WITH ALL PERMANENT LANDSCAPING REQUIREMENTS AND SCHEDULE A LANDSCAPE INSPECTION WITH THE CITY OF CHATTANOOGA'S LANDSCAPE INSPECTOR. AN APPOINTMENT MAY BE SCHEDULED BY CALLING 423-643-5837 A MINIMUM OF TWO BUSINESS DAYS BEFORE THE DESIRED INSPECTION APPOINTMENT.

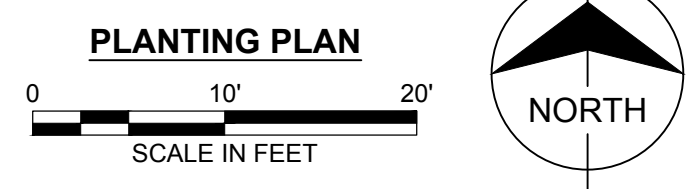

PLANT LIST (LEGEND)

QTY	SYMBOL	KEY	BOTANICAL NAME	COMMON NAME	HEIGHT	SPREAD	ROOT
8		NRS	ILEX "NELLIE R. STEVENS"	NELLIE R. STEVENS HOLLY	6'-0"	3'-0"	2" CAL.

BURNS MEDONNELL
 3650 MANSELL ROAD, SUITE 300
 ALPHARETTA, GA 30022
 770-587-4776

CITICO PUMP RELIABILITY IMPROVEMENTS
 CITY OF CHATTANOOGA, TN
 CONSENT DECREE PROGRAM



REV	DATE	ISSUED FOR CONSTRUCTION	REVISION DESCRIPTION
0	5/15/17		

THIS LINE IS ONE INCH LONG WHEN PLOTTED FULL SCALE.
 THIS DRAWING MUST BE USED IN CONJUNCTION WITH THE APPLICABLE OR GOVERNING TECHNICAL SPECIFICATIONS AND OTHER CONTRACT DOCUMENTS.
 PROJECT NO: 95307
 DATE: 04/14/17
 DISC. LEAD: PMB DESIGNER: SDA CHECKER: ALW
 SHEET TITLE: LANDSCAPE

PLANTING PLAN & DETAILS
 SHEET **L101** REV **0**