

Service Layer Credits: Source: Esri, Maxar, GeoEye, Earthstar Geographics, CNES/Airbus DS, USDA, USGS, AeroGRID, IGN, and the GIS User Community

# Figure 1 STANTON SPRINGS ELEVATED STORAGE TANK SITING AND PIPING IMPROVEMENTS

## LEGEND

Proposed Improvements		Existing Water System	
	Elevated Storage Tank		10" and Larger Water Line
	Water Line		8" and Smaller Water Line
	Future Water Line		Contour
	Future East Atlanta Industrial Customer Water Line		Road
			Railroad
			Stream
			Wetland
			County Boundary

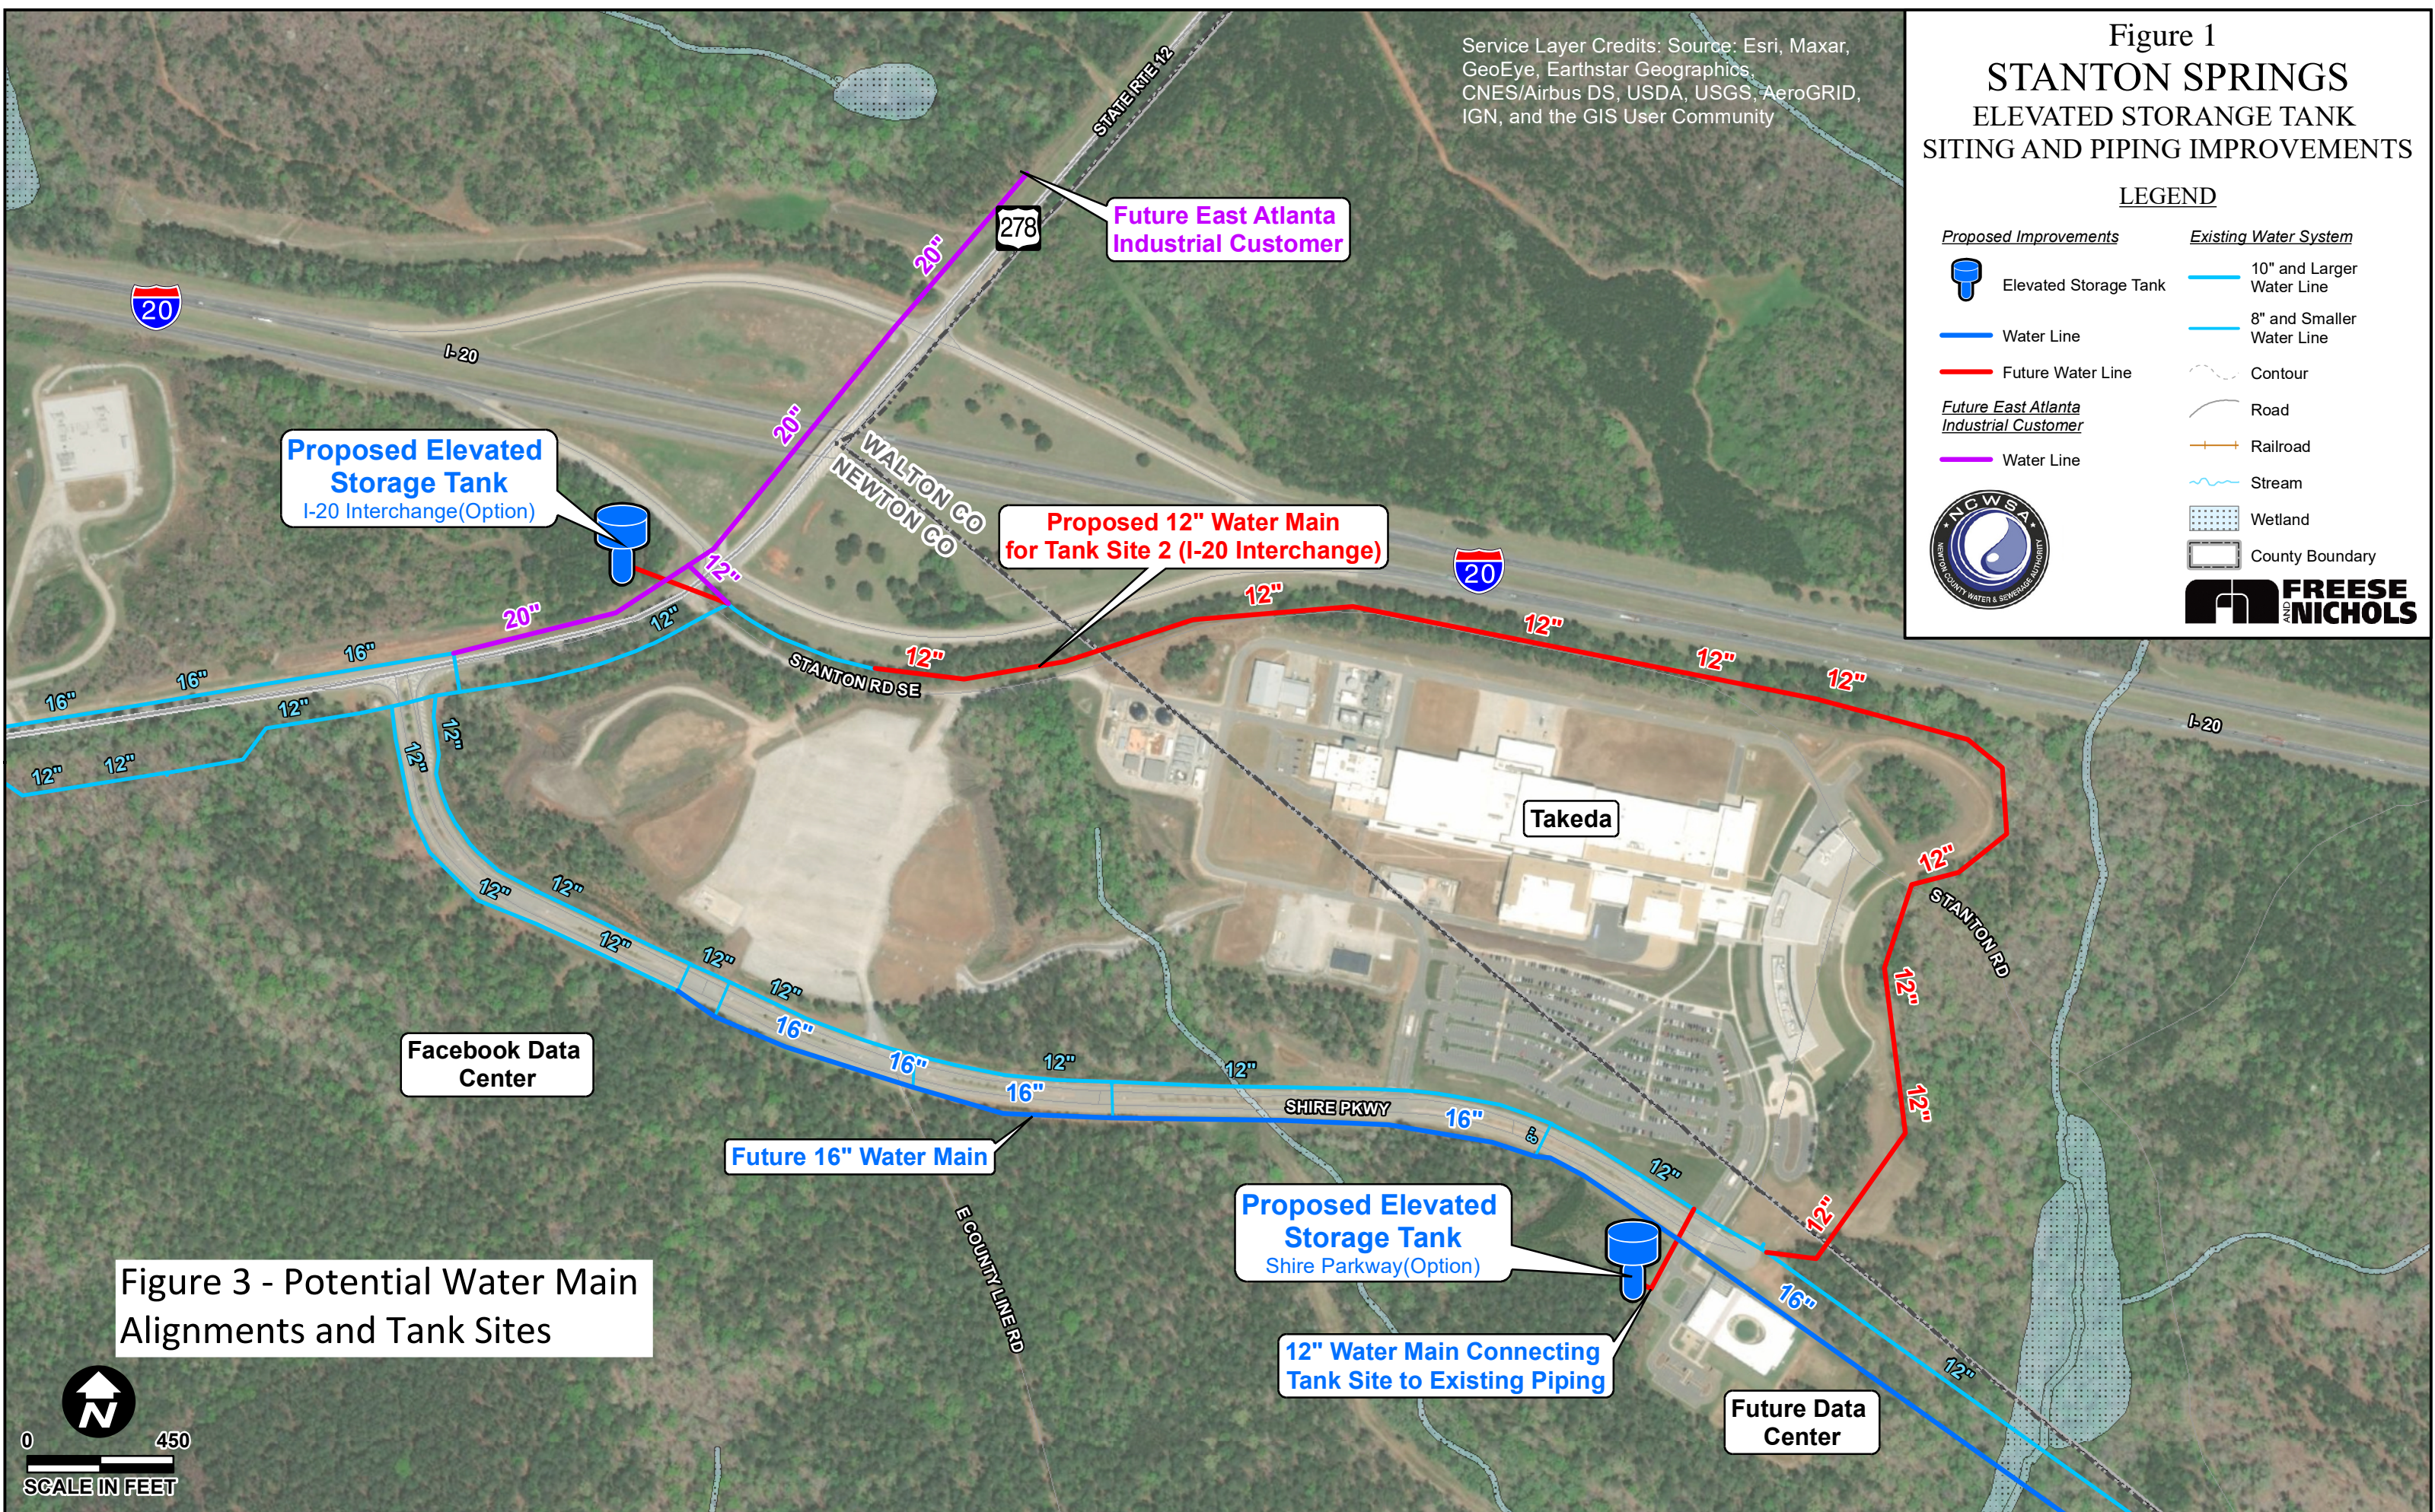


Figure 3 - Potential Water Main Alignments and Tank Sites

