


10/17/2014 3:11:34 PM P:\PIER11740\200-11740-10003\CAD\SHEETFILES\TREATMENT PLANT\WTP-G-0003 SITE AREA KEY PLAN.DWG - EVANS, JON

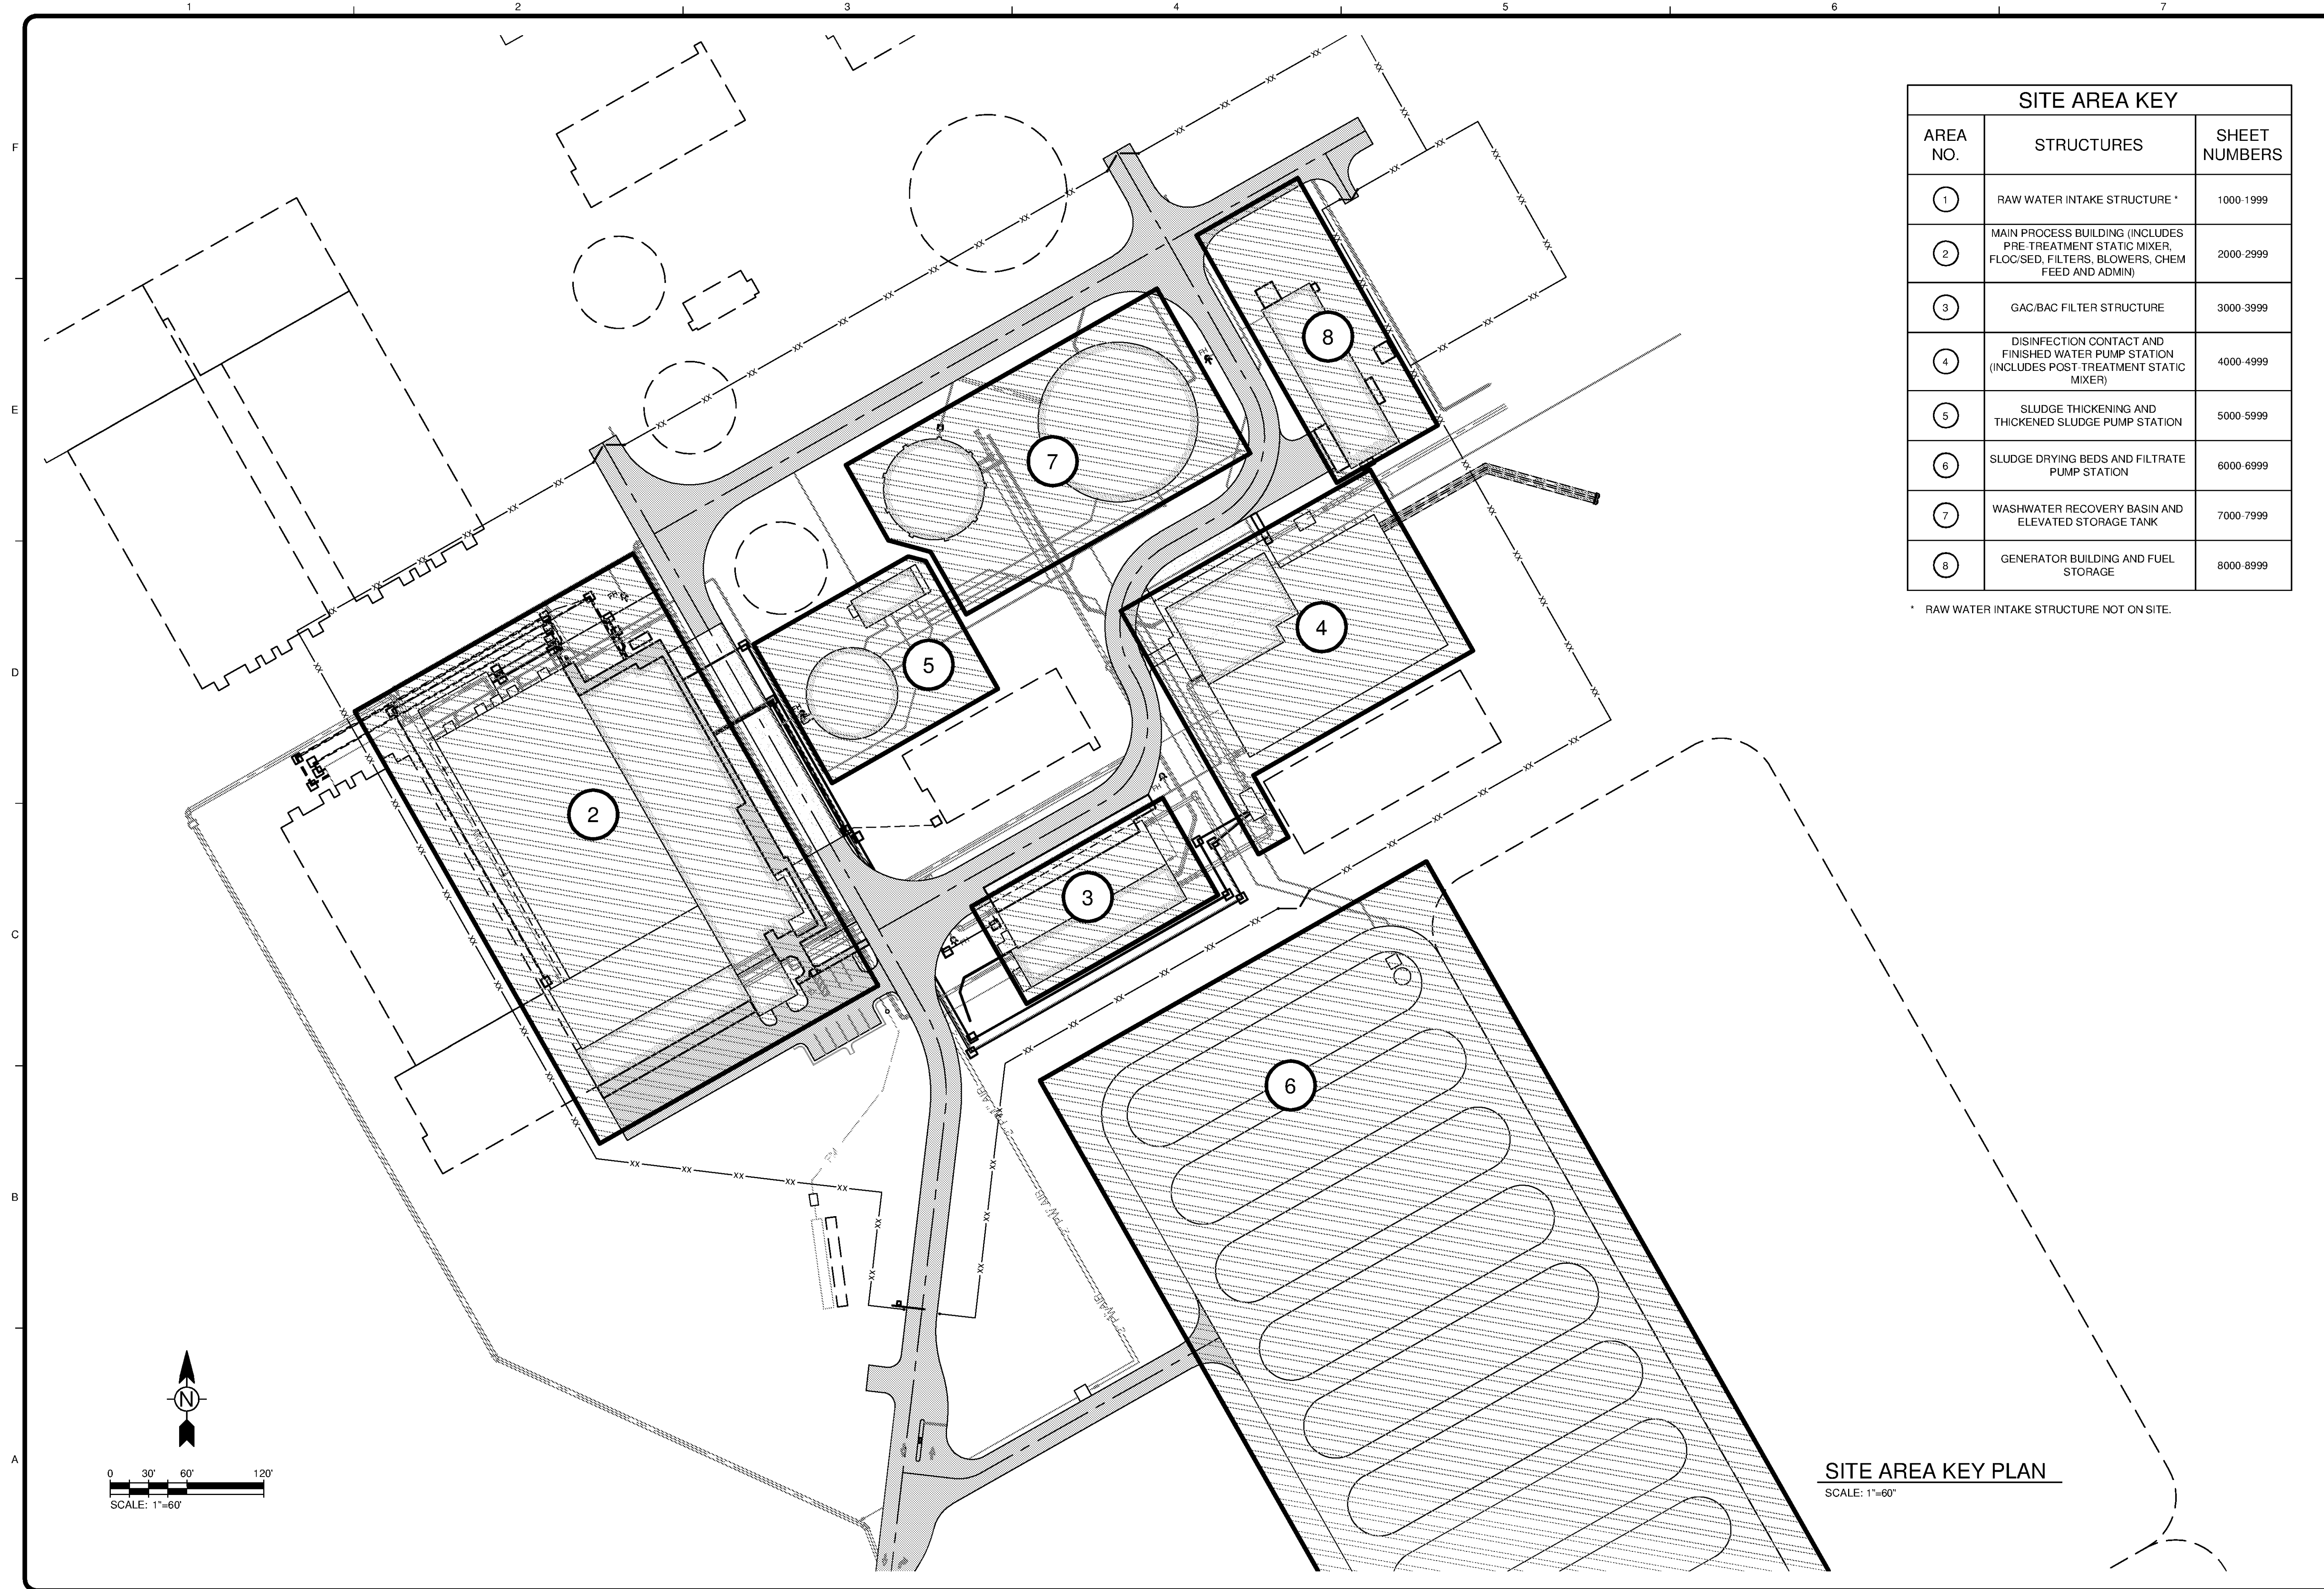


SITE AREA KEY		
AREA NO.	STRUCTURES	SHEET NUMBERS
1	RAW WATER INTAKE STRUCTURE *	1000-1999
2	MAIN PROCESS BUILDING (INCLUDES PRE-TREATMENT STATIC MIXER, FLOC/SED, FILTERS, BLOWERS, CHEM FEED AND ADMIN)	2000-2999
3	GAC/BAC FILTER STRUCTURE	3000-3999
4	DISINFECTION CONTACT AND FINISHED WATER PUMP STATION (INCLUDES POST-TREATMENT STATIC MIXER)	4000-4999
5	SLUDGE THICKENING AND THICKENED SLUDGE PUMP STATION	5000-5999
6	SLUDGE DRYING BEDS AND FILTRATE PUMP STATION	6000-6999
7	WASHWATER RECOVERY BASIN AND ELEVATED STORAGE TANK	7000-7999
8	GENERATOR BUILDING AND FUEL STORAGE	8000-8999

* RAW WATER INTAKE STRUCTURE NOT ON SITE.

SITE AREA KEY PLAN
SCALE: 1"=60"

TETRA TECH
www.tetrattech.com
101 QUALITY CIRCLE, SUITE 140
HUNTSVILLE, ALABAMA 35806
PHONE: (256) 424-4077 FAX: (256) 424-4097

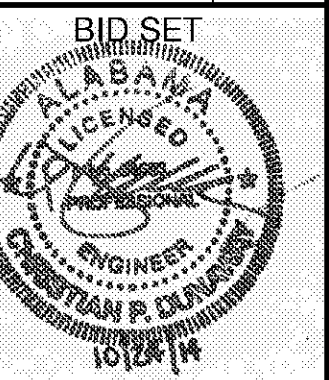

BID SET

MARK	DATE	DESCRIPTION	BY

HUNTSVILLE UTILITIES
SOUTHEAST WATER TREATMENT PLANT
**SITE AREA
KEY PLAN**

Project No.: 200-11740-10003
Designed By: JCB
Drawn By: JTE
Checked By: JPT

G-0003

Copyright Tetra Tech
Bar Measures 1 inch