



**HYDRAULIC PROFILE FOR PROCESS FLOW**

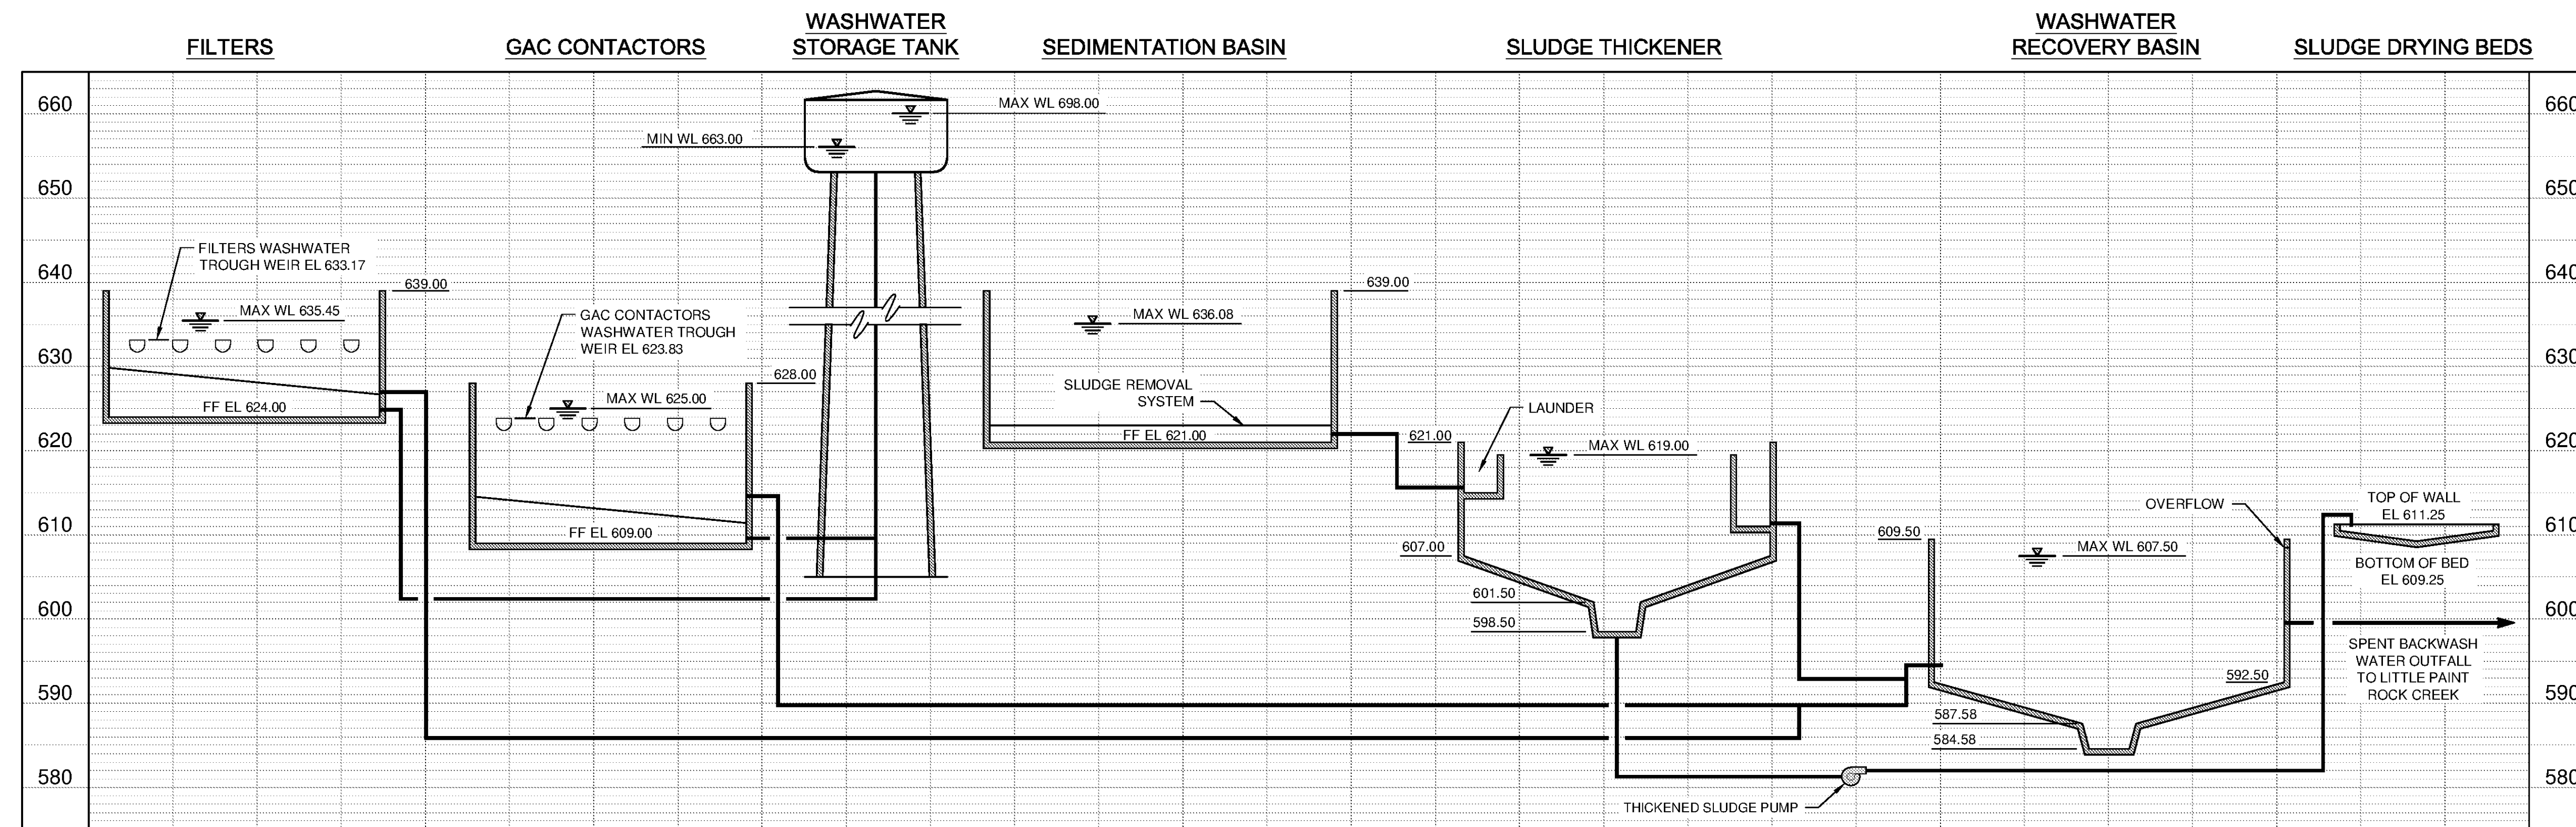

**HYDRAULIC PROFILE FOR WASHWATER AND SLUDGE FLOWS**

10/17/2014 3:12:14 PM P:\IER\11740\200-11740-10003\CAD\SHEETFILES\TREATMENT PLANT\WTP-G-007\HYDRAULIC PROFILES.DWG - EVANS, JON

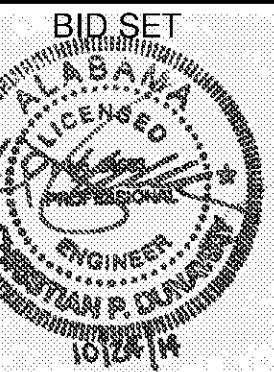

**TETRA TECH**  
www.tetrattech.com  
101 QUALITY CIRCLE, SUITE 140  
HUNTSVILLE, ALABAMA 35806  
PHONE: (256) 424-4077 FAX: (256) 424-4097

BY	DATE	DESCRIPTION

HUNTSVILLE UTILITIES  
SOUTHEAST WATER TREATMENT PLANT  
**HYDRAULIC PROFILES**

Project No.: 200-11740-10003  
Designed By: JPT  
Drawn By: CIS  
Checked By: JEC

**G-0007**

Copyright: Tetra Tech  
Bar Measures 1 inch