
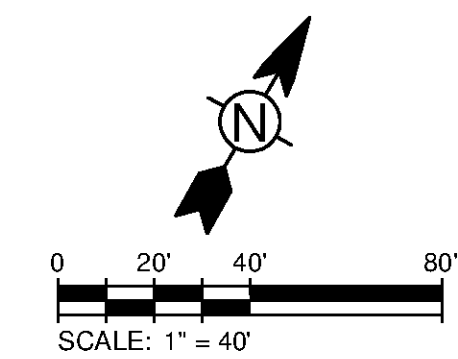


10/6/2014 2:05:04 PM - \IERS\61\F5\PROJECTS\IER11740\200-11740-10003\CAD\SHEET\ESTREATMENT PLANT\TP C-1105 SITE GEOMETRY PLAN.DWG - SANFORD, CHADWICK

MATCHLINE SEE SHEET C-1104

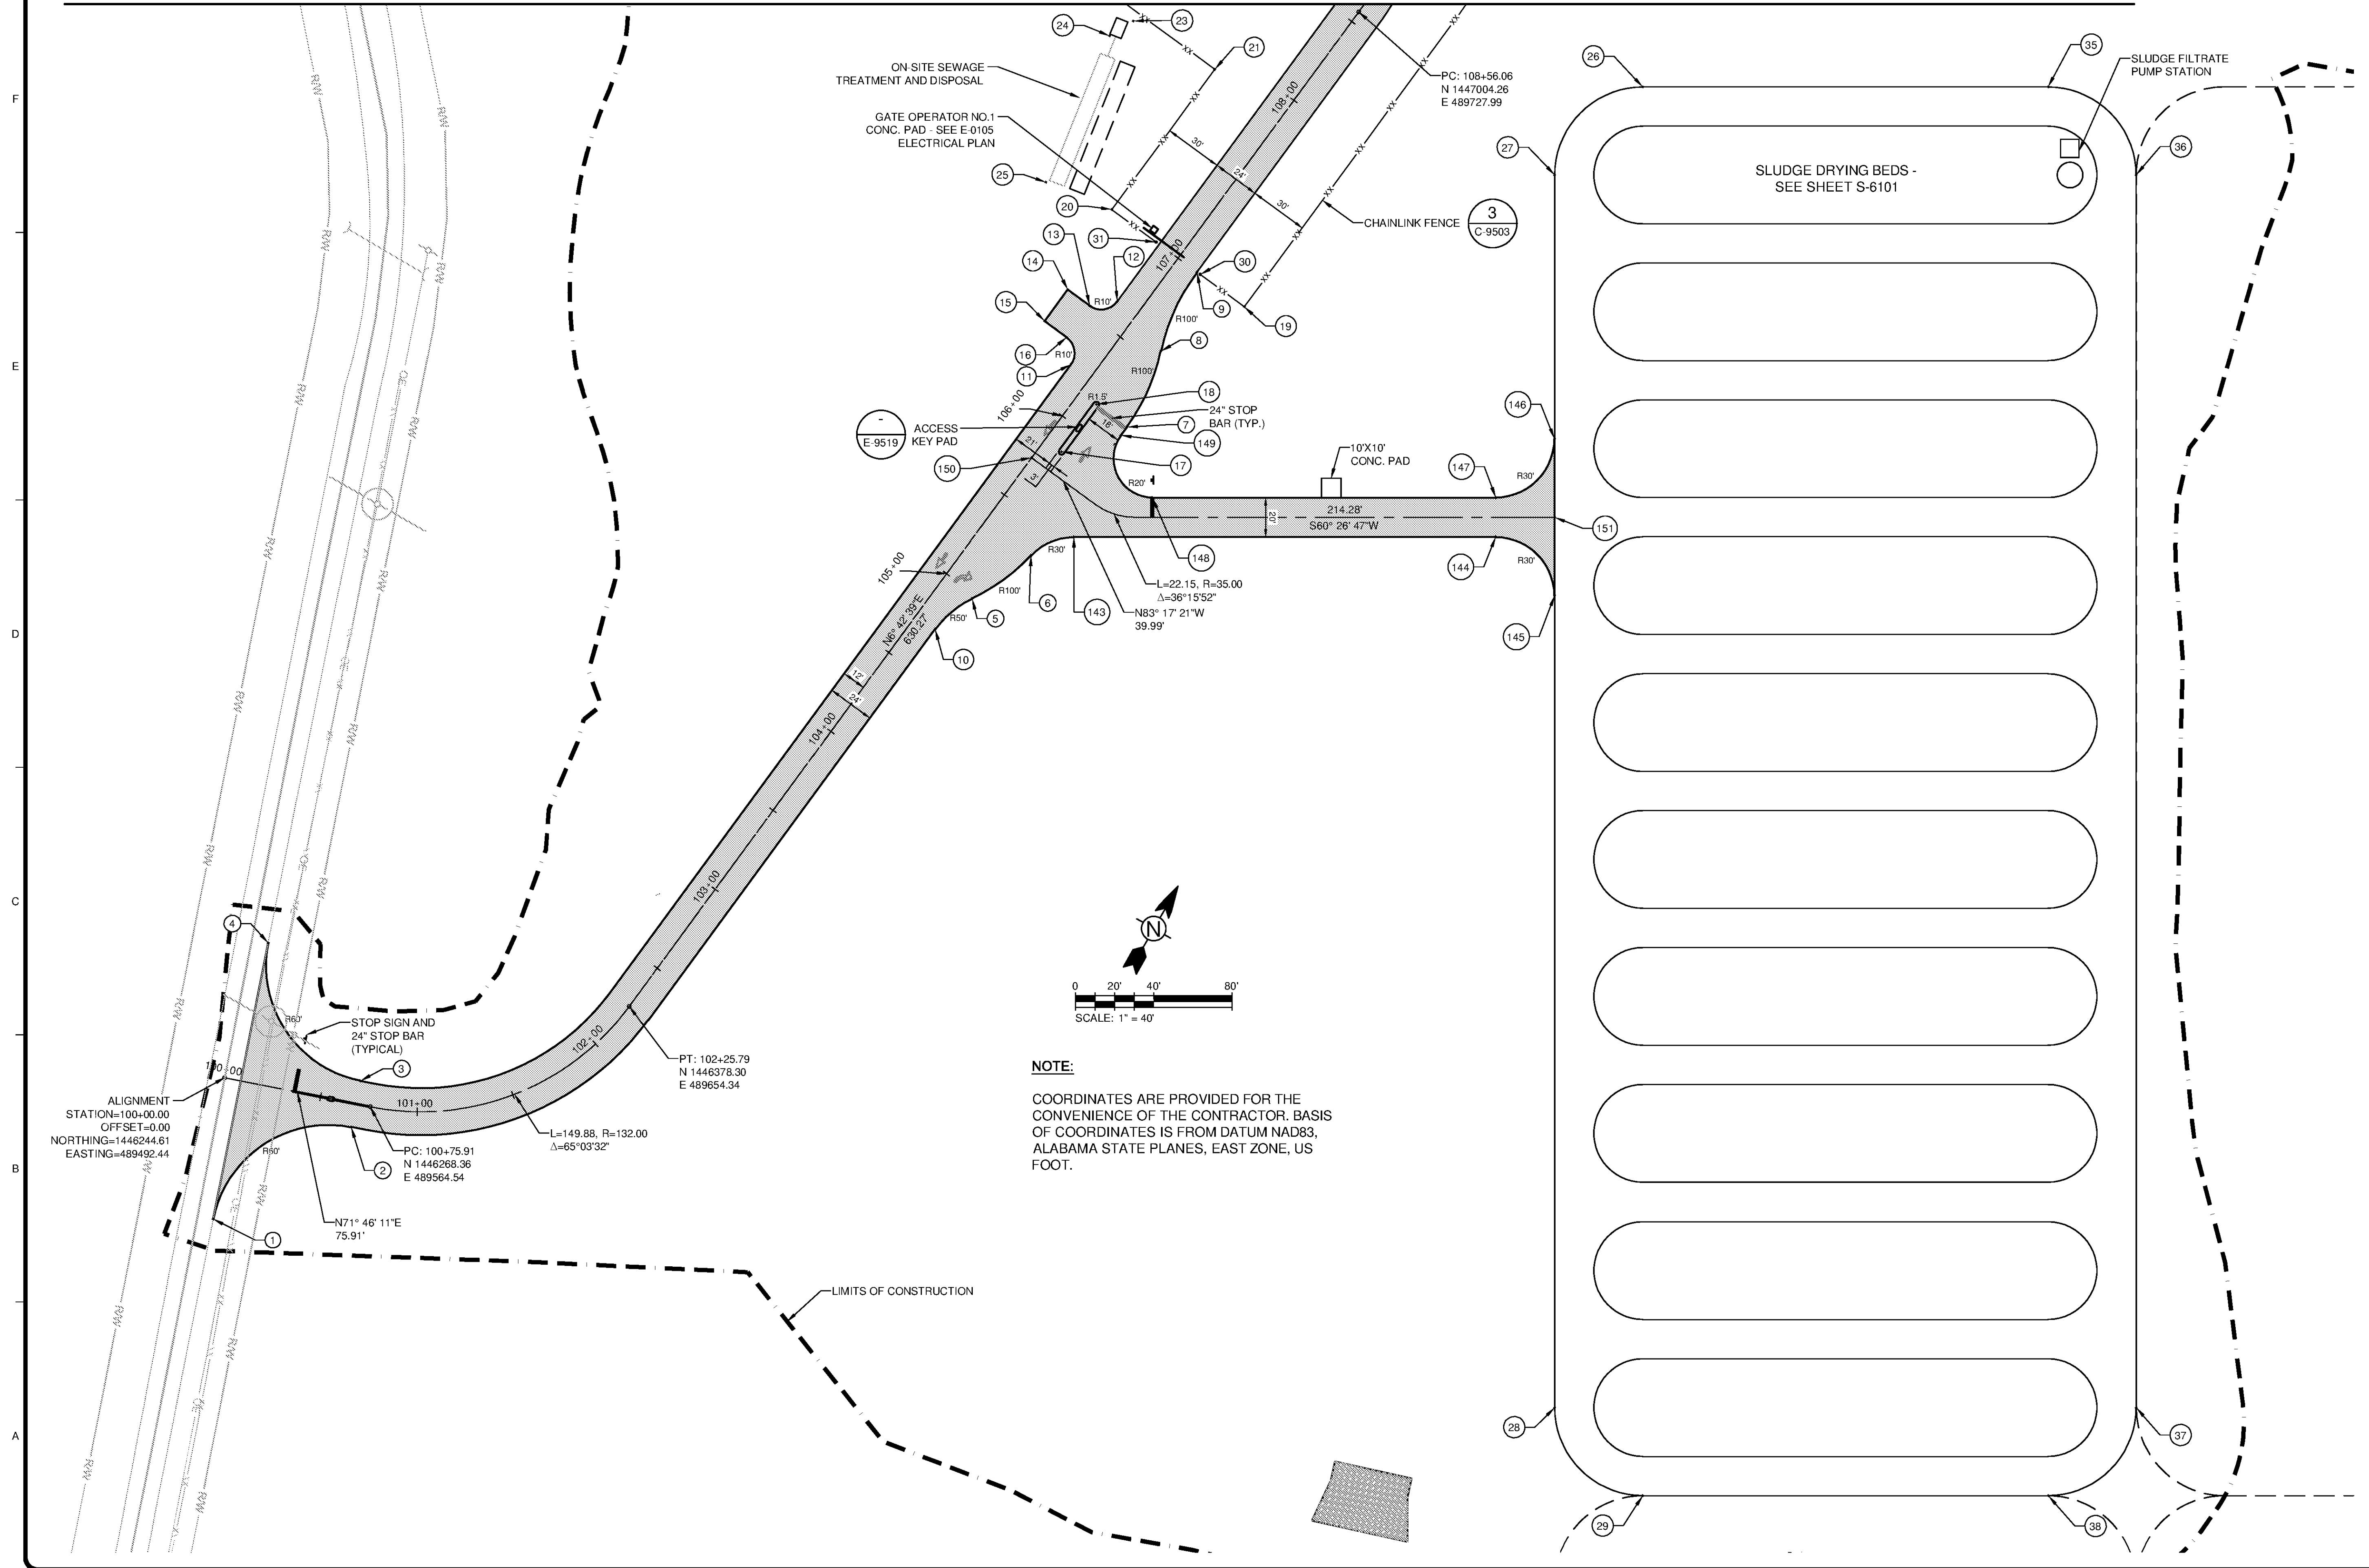

NOTE:
 COORDINATES ARE PROVIDED FOR THE CONVENIENCE OF THE CONTRACTOR. BASIS OF COORDINATES IS FROM DATUM NAD83, ALABAMA STATE PLANES, EAST ZONE, US FOOT.

TETRA TECH

www.tetratech.com

101 QUALITY CIRCLE, SUITE 140
 HUNTSVILLE, ALABAMA 35806
 PHONE: (256) 424-4077 FAX: (256) 424-4097

BID SET

MARK	DATE	DESCRIPTION	BY

HUNTSVILLE UTILITIES
 SOUTHEAST WATER TREATMENT PLANT

SITE GEOMETRY PLAN

Project No.: 200-11740-10003
 Designed By: JRW
 Drawn By: WDV
 Checked By: JPT

C-1103

Copyright: Tetra Tech
 Bar Measures 1 inch