




10/1/2014 3:20:25 PM C:\Revit Local\WTP-11740-S-MANPP\Justin.Greenwell.rvt

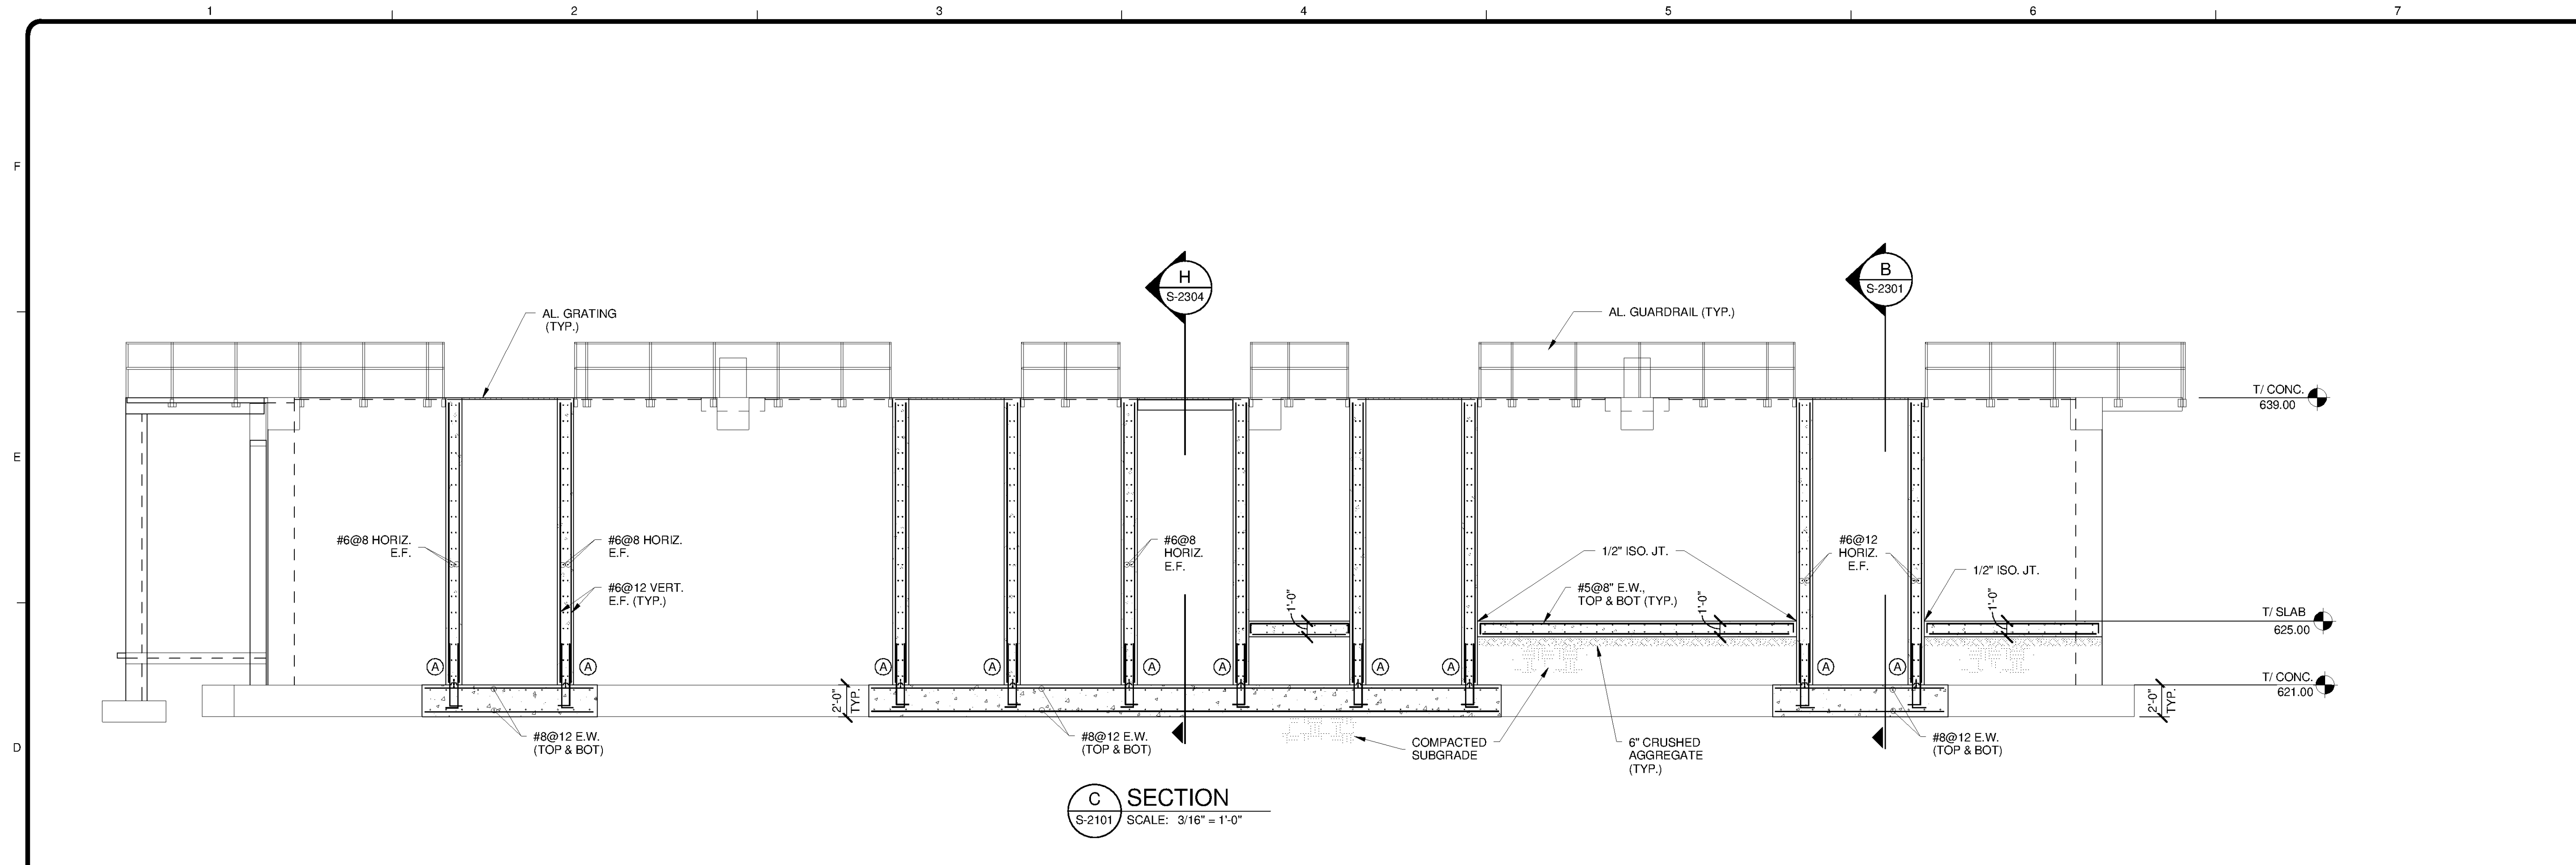

C SECTION
S-2101 SCALE: 3/16" = 1'-0"

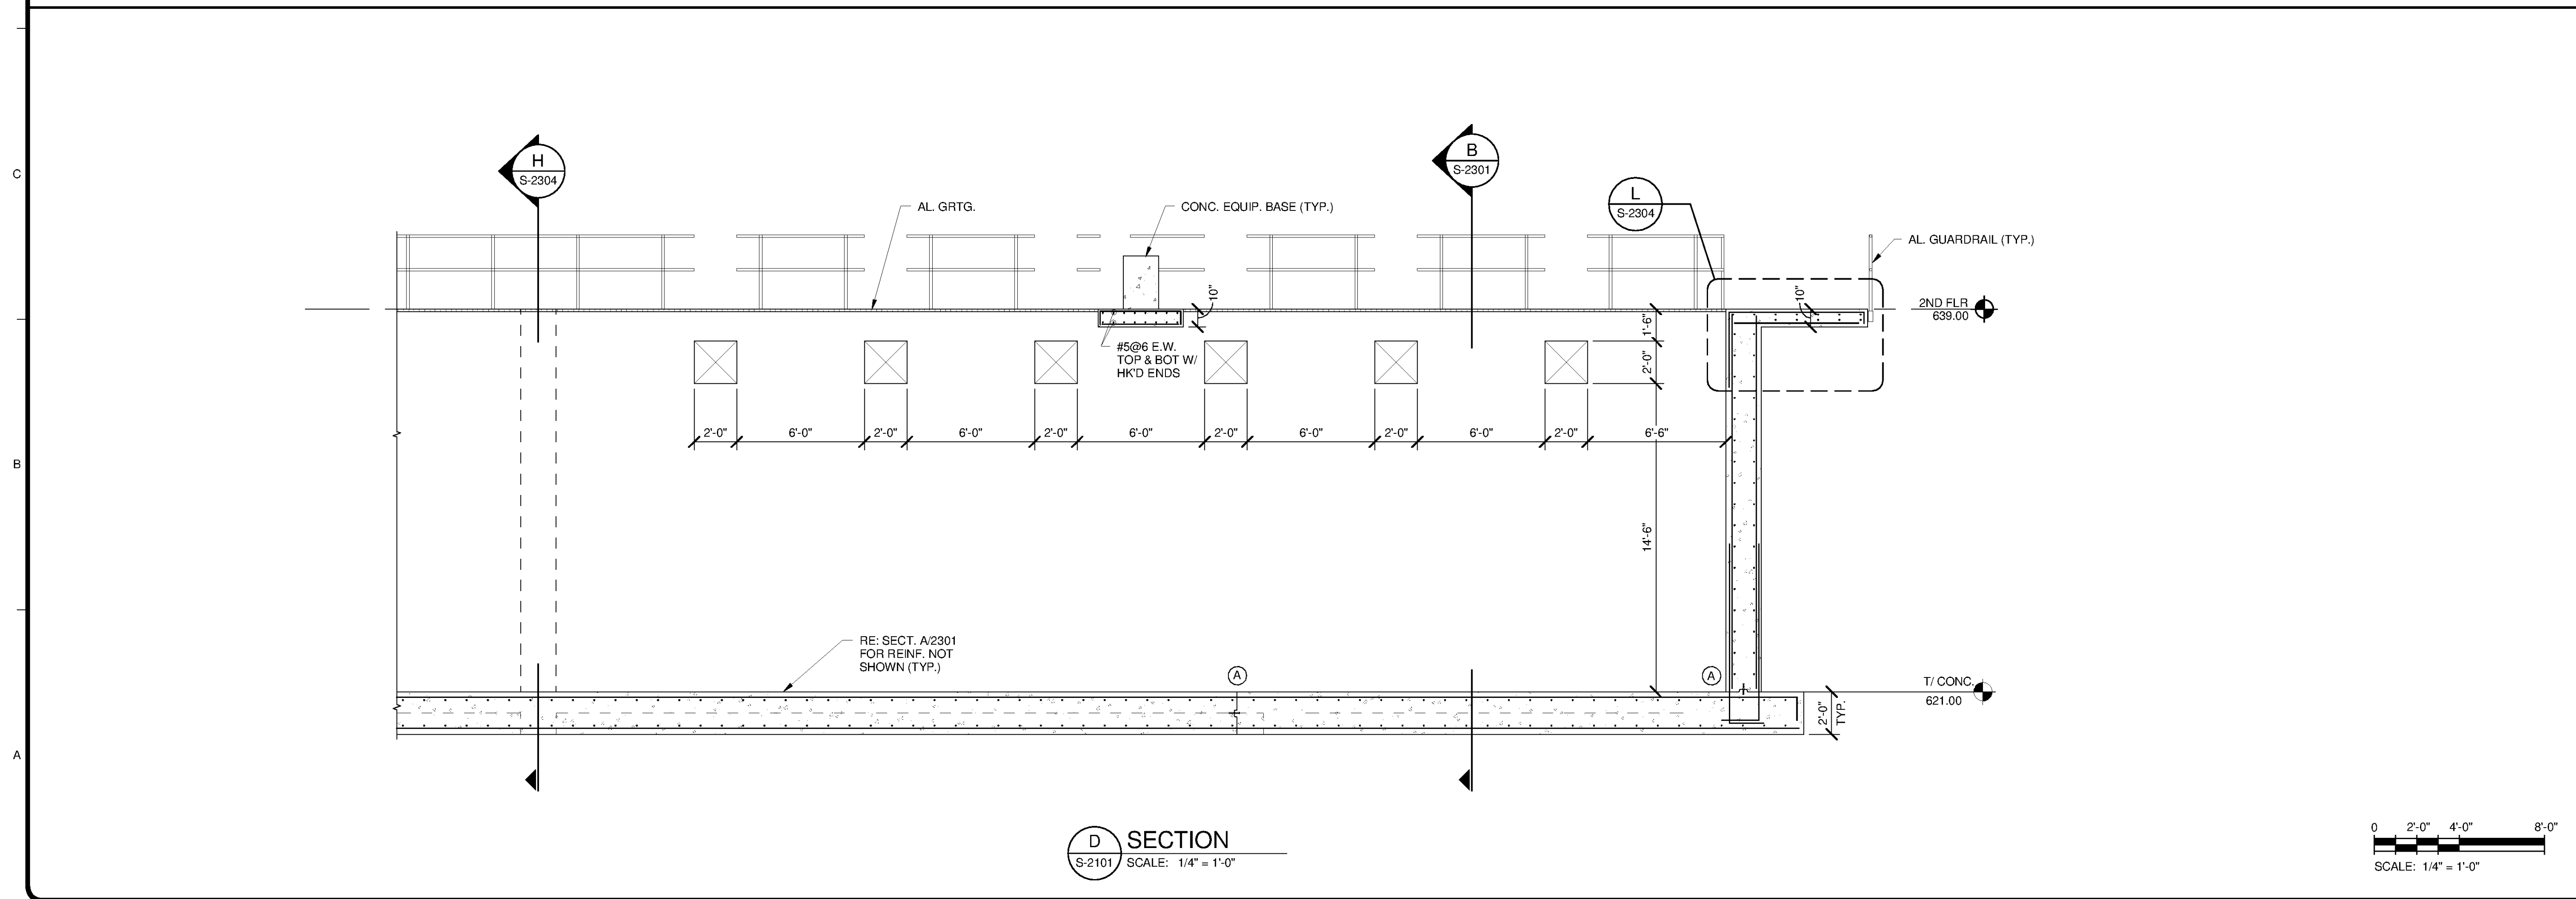

D SECTION
S-2101 SCALE: 1/4" = 1'-0"

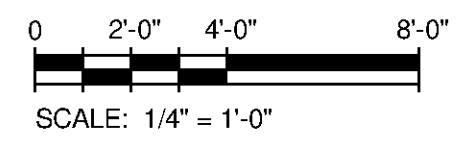

TETRA TECH
www.tetrattech.com
101 QUALITY CIRCLE, SUITE 140
HUNTSVILLE, ALABAMA 35896
PHONE: (256) 424-4077 FAX: (256) 424-4087

BID SET
ALABAMA
LICENSED PROFESSIONAL ENGINEER
No. 37153-E
J. B. LEBLANC
10/24/14

MARK	DATE	DESCRIPTION	BY

HUNTSVILLE UTILITIES
SOUTHEAST WATER TREATMENT PLANT
FLOCCULATION & SEDIMENTATION BASIN SECTIONS

Project No.: 200-11740-10003
Designed By: JLB
Drawn By: BRF
Checked By: CDC

S-2302

Copyright Tetra Tech
Bar Measures 1 Inch