



1 2 3 4 5 6 7

F  
M  
D  
C  
B  
A

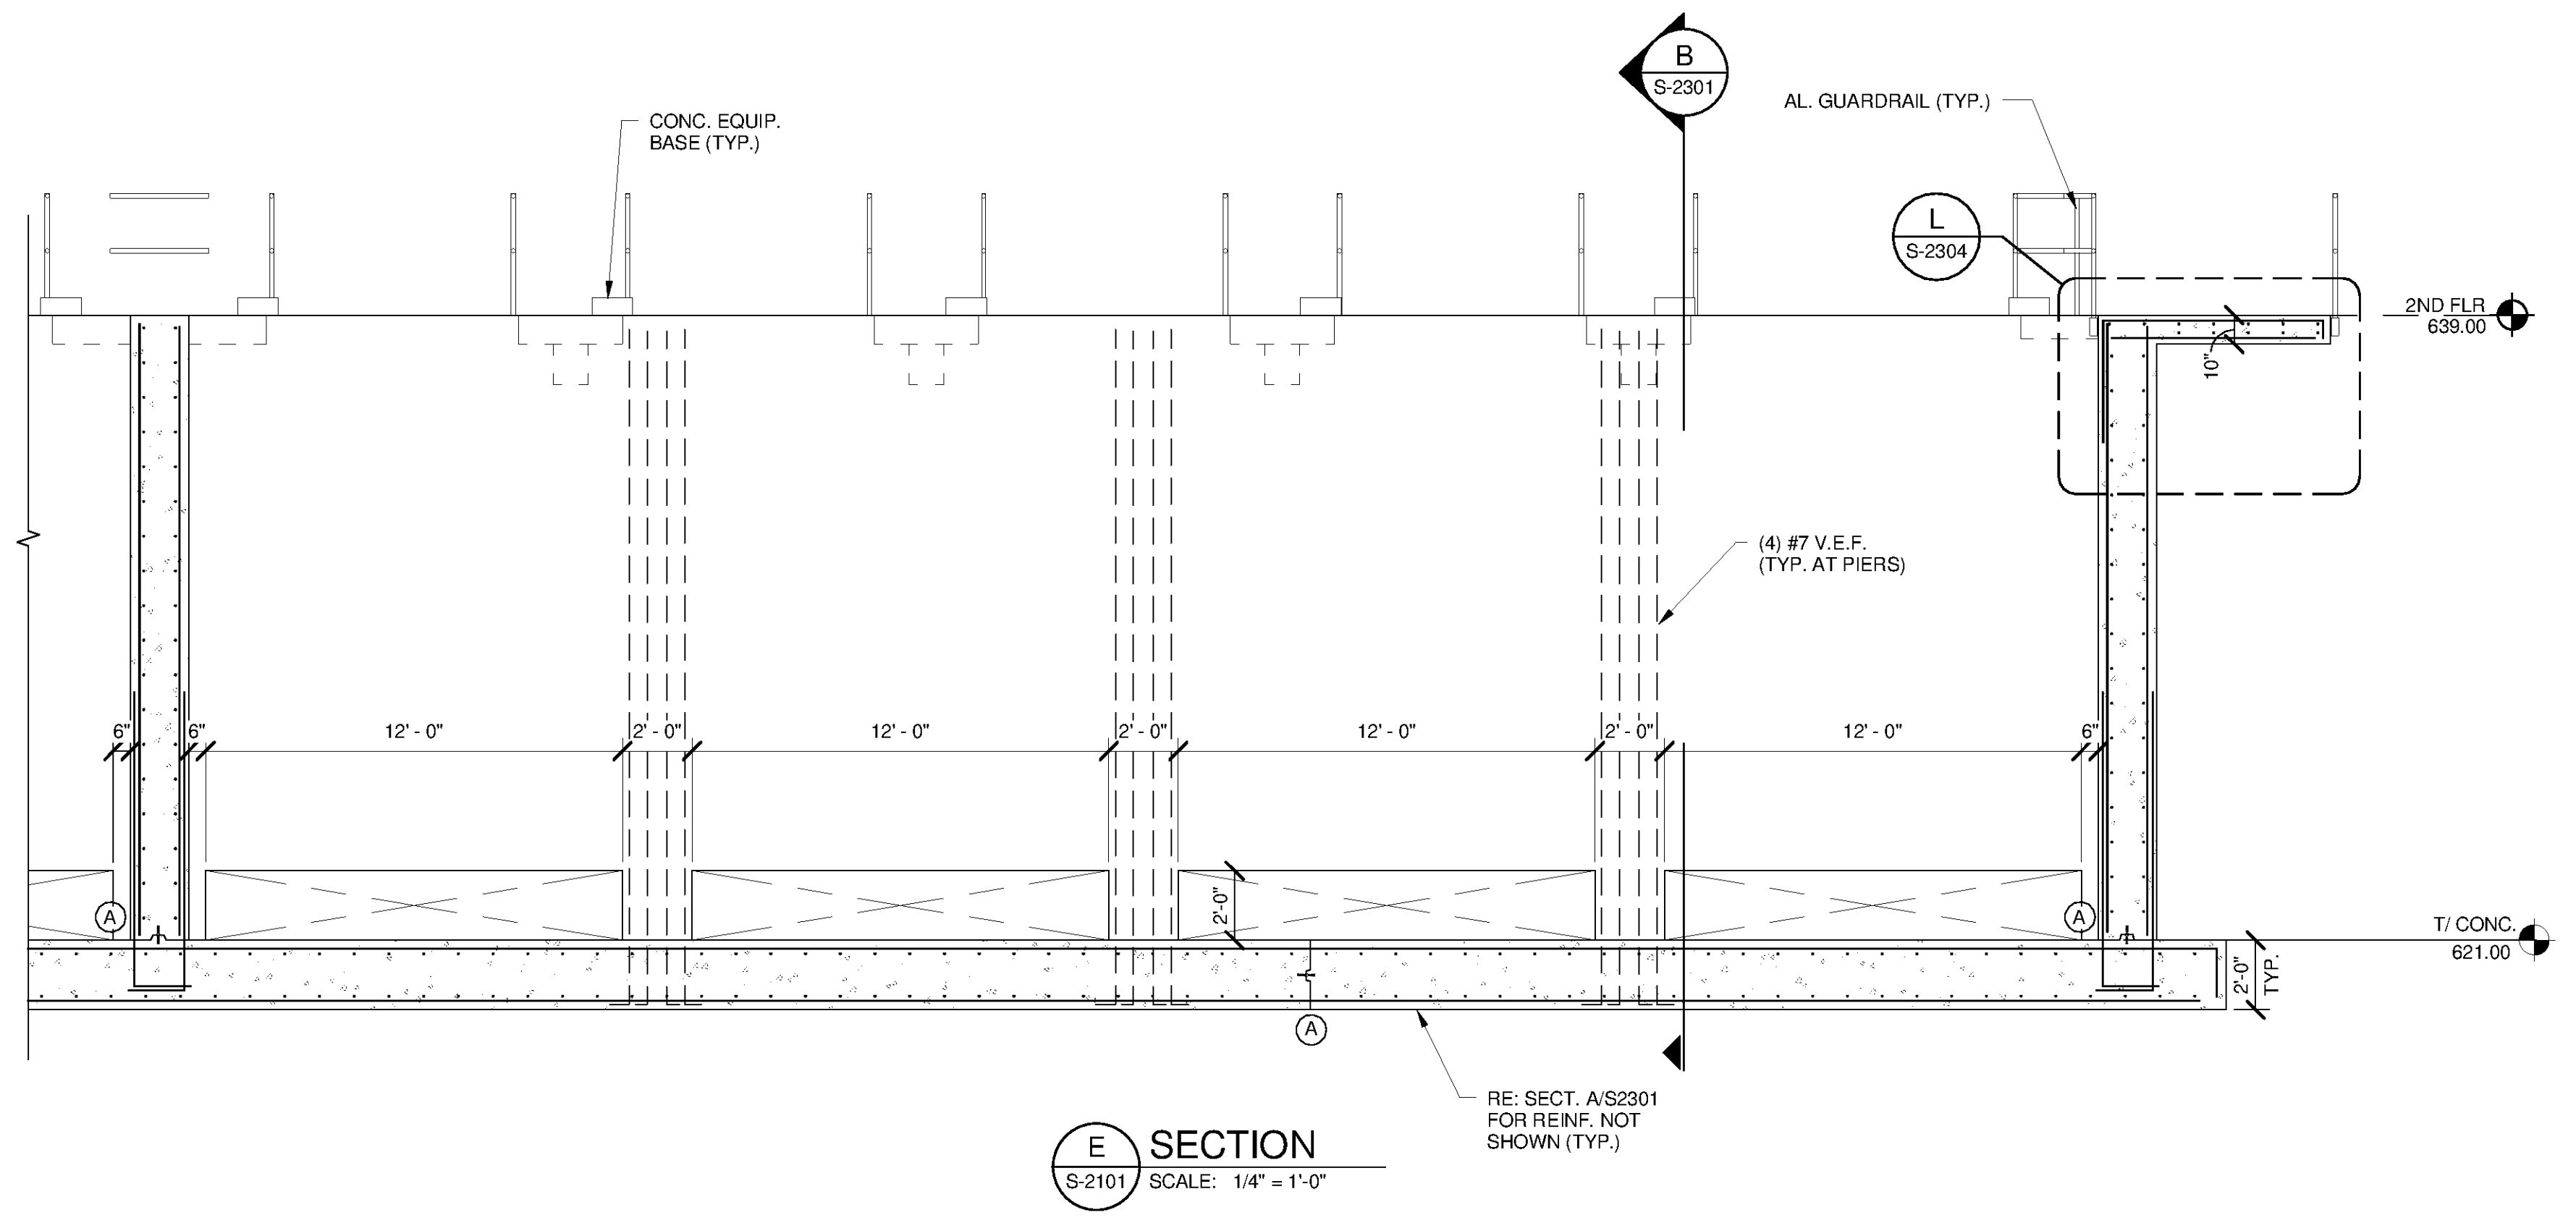


**E SECTION**  
S-2101 SCALE: 1/4" = 1'-0"

RE: SECT. A/S2301 FOR REINF. NOT SHOWN (TYP.)

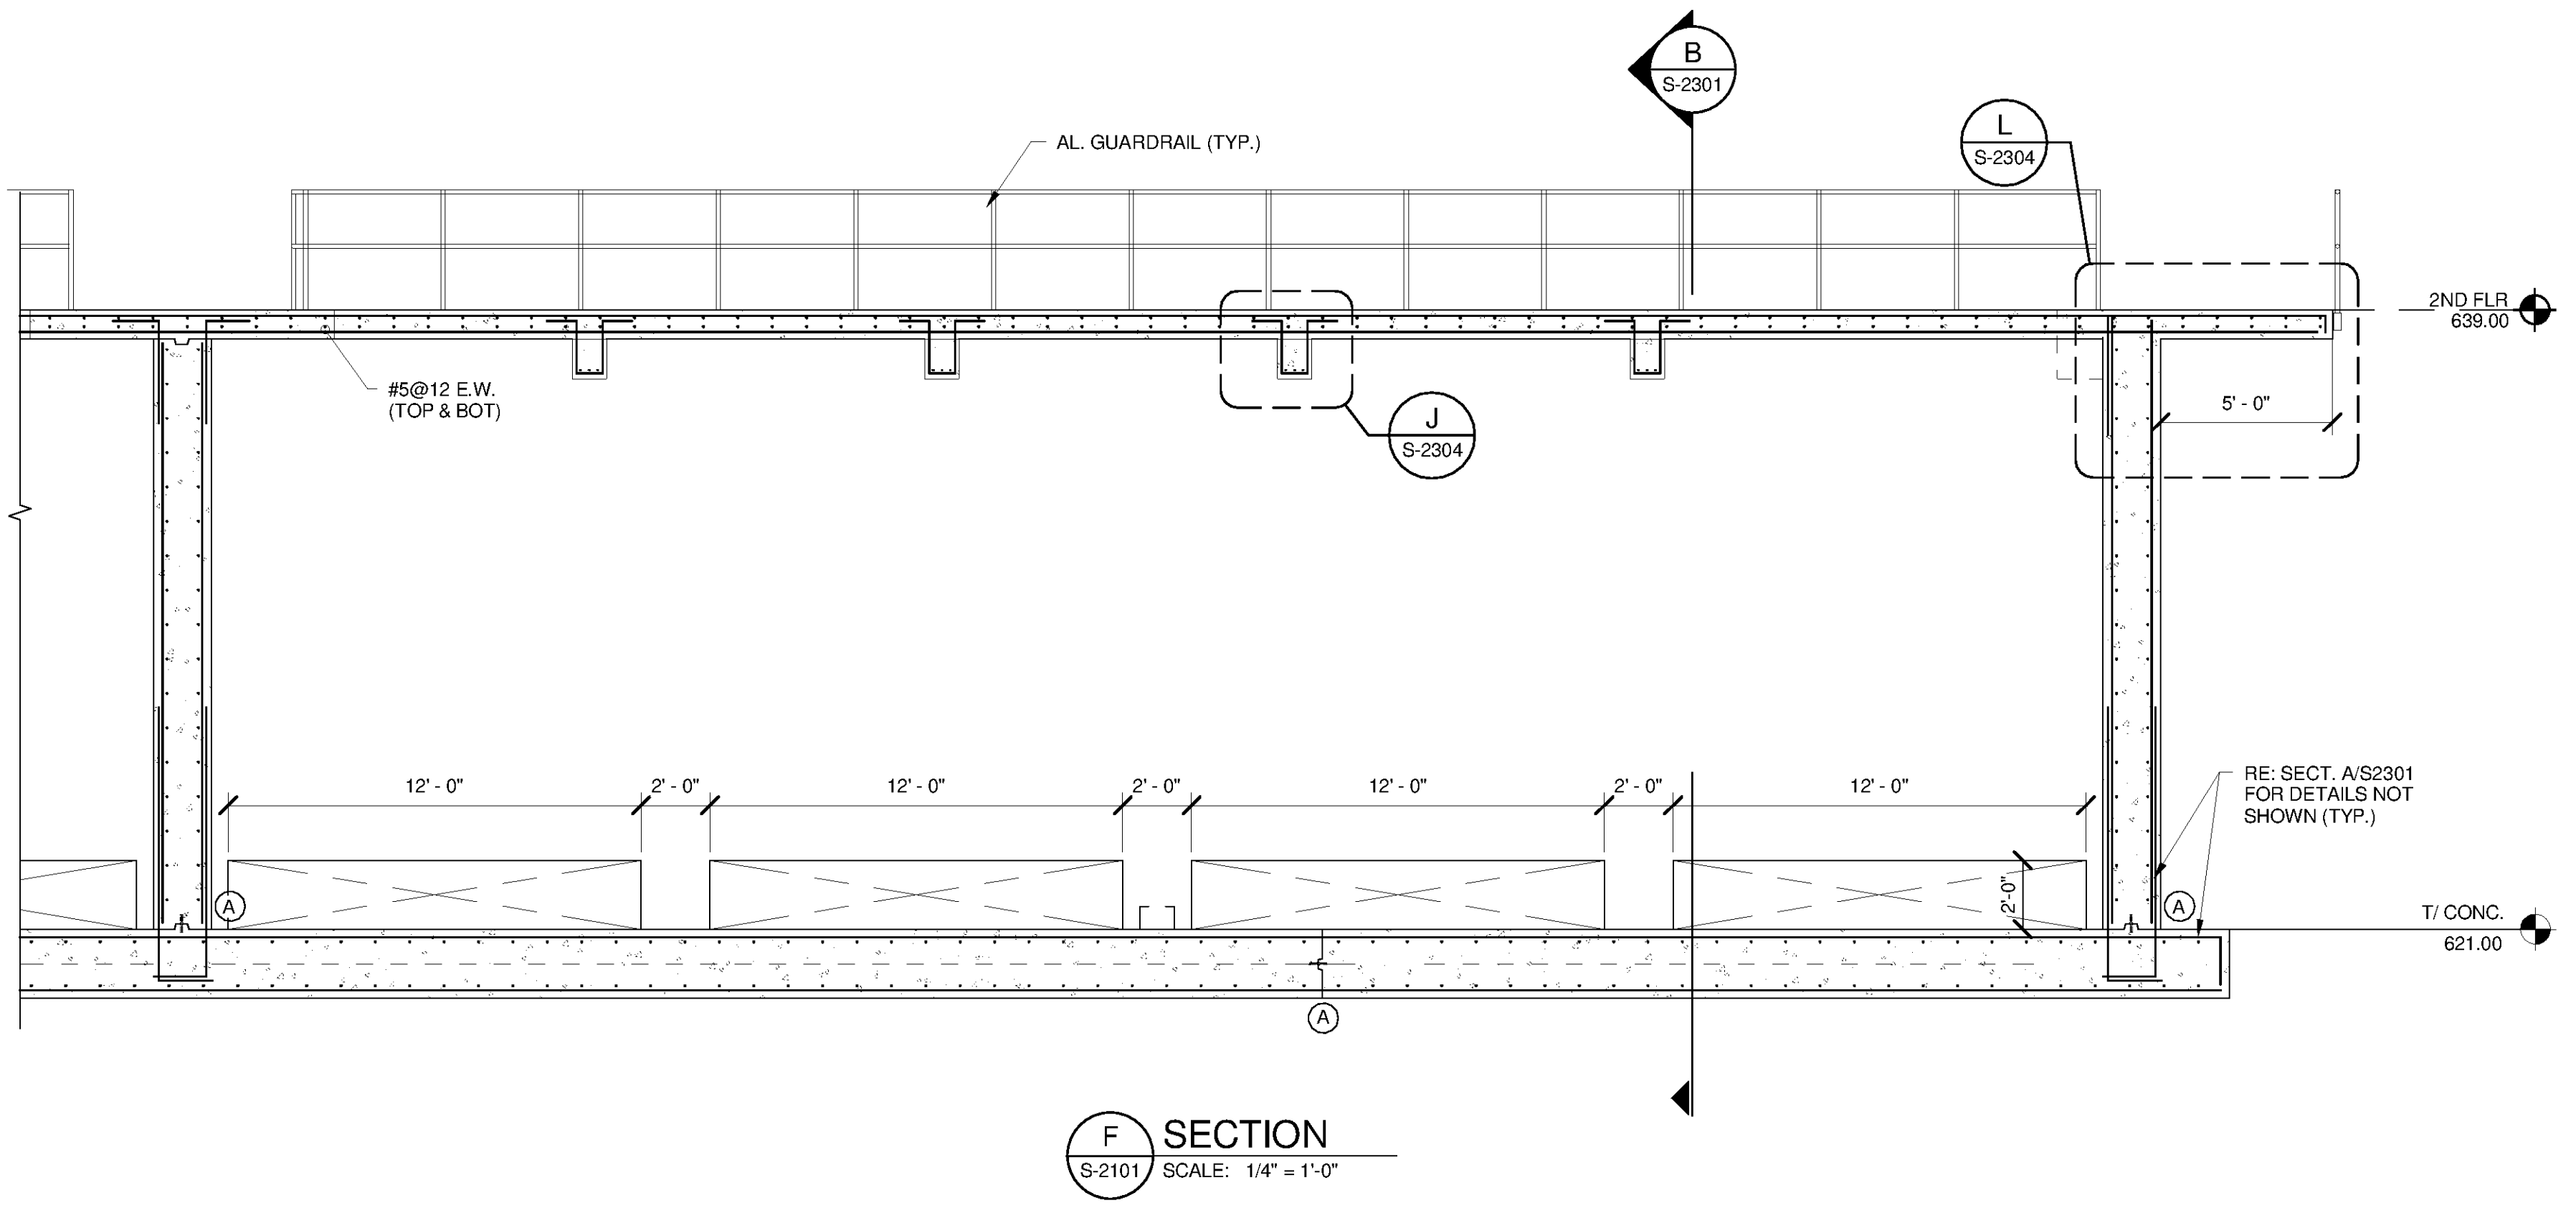

**F SECTION**  
S-2101 SCALE: 1/4" = 1'-0"

RE: SECT. A/S2301 FOR DETAILS NOT SHOWN (TYP.)

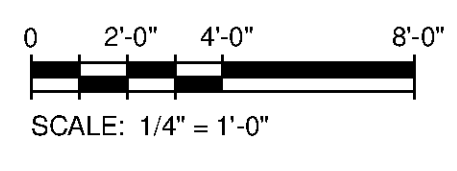

**TETRA TECH**  
www.tetrattech.com  
101 QUALITY CIRCLE, SUITE 140  
HUNTSVILLE, ALABAMA 35896  
PHONE: (256) 424-4077 FAX: (256) 424-4087

**BID SET**

MARK	DATE	DESCRIPTION	BY

HUNTSVILLE UTILITIES  
SOUTHEAST WATER TREATMENT PLANT  
**FLOCCULATION & SEDIMENTATION BASIN SECTIONS**

Project No.: 200-11740-10003  
Designed By: JLB  
Drawn By: BRF  
Checked By: CDC

**S-2303**