



M SECTION
S-2102 SCALE: 1/4" = 1'-0"

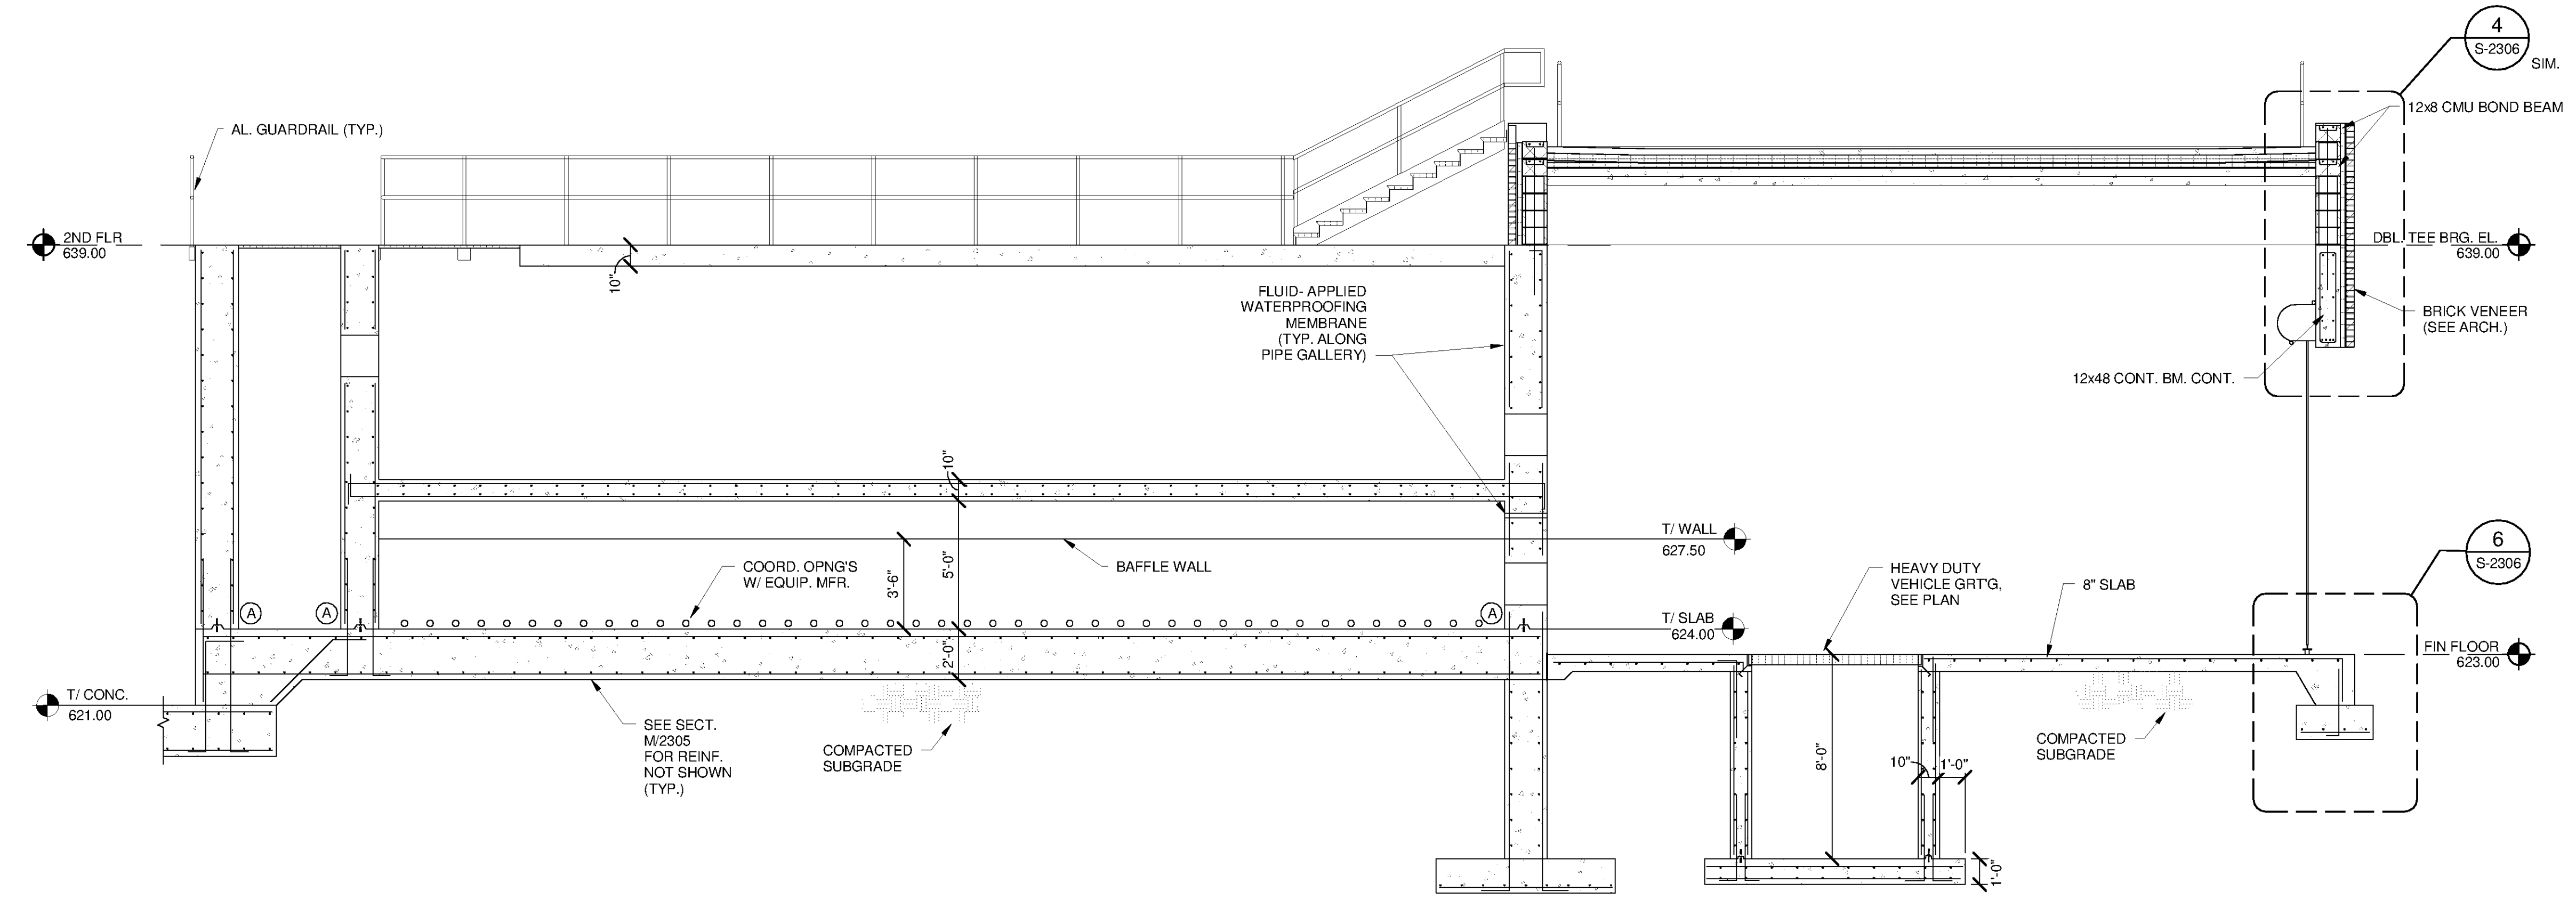

N SECTION
S-2102 SCALE: 1/4" = 1'-0"

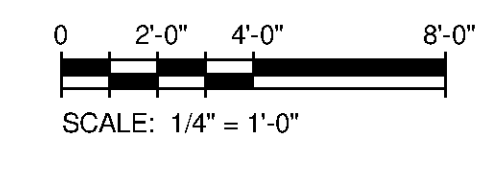

TETRA TECH
www.tetrattech.com
101 QUALITY CIRCLE, SUITE 140
HUNTSVILLE, ALABAMA 35896
PHONE: (256) 424-4077 FAX: (256) 424-4087

BID SET
ALABAMA
LICENSED PROFESSIONAL ENGINEER
No. 35152-E
J. L. B. / 10/24/14

MARK	DATE	DESCRIPTION	BY

HUNTSVILLE UTILITIES
SOUTHEAST WATER TREATMENT PLANT
FILTER & PIPE GALLERY
SECTIONS

Project No.: 200-11740-10003
Designed By: JLB
Drawn By: BRF
Checked By: CDC

S-2305