




10/1/2014 3:20:37 PM C:\Revit Local\WTP-11740-S-MANPPL_Justin.Greenwell.rvt

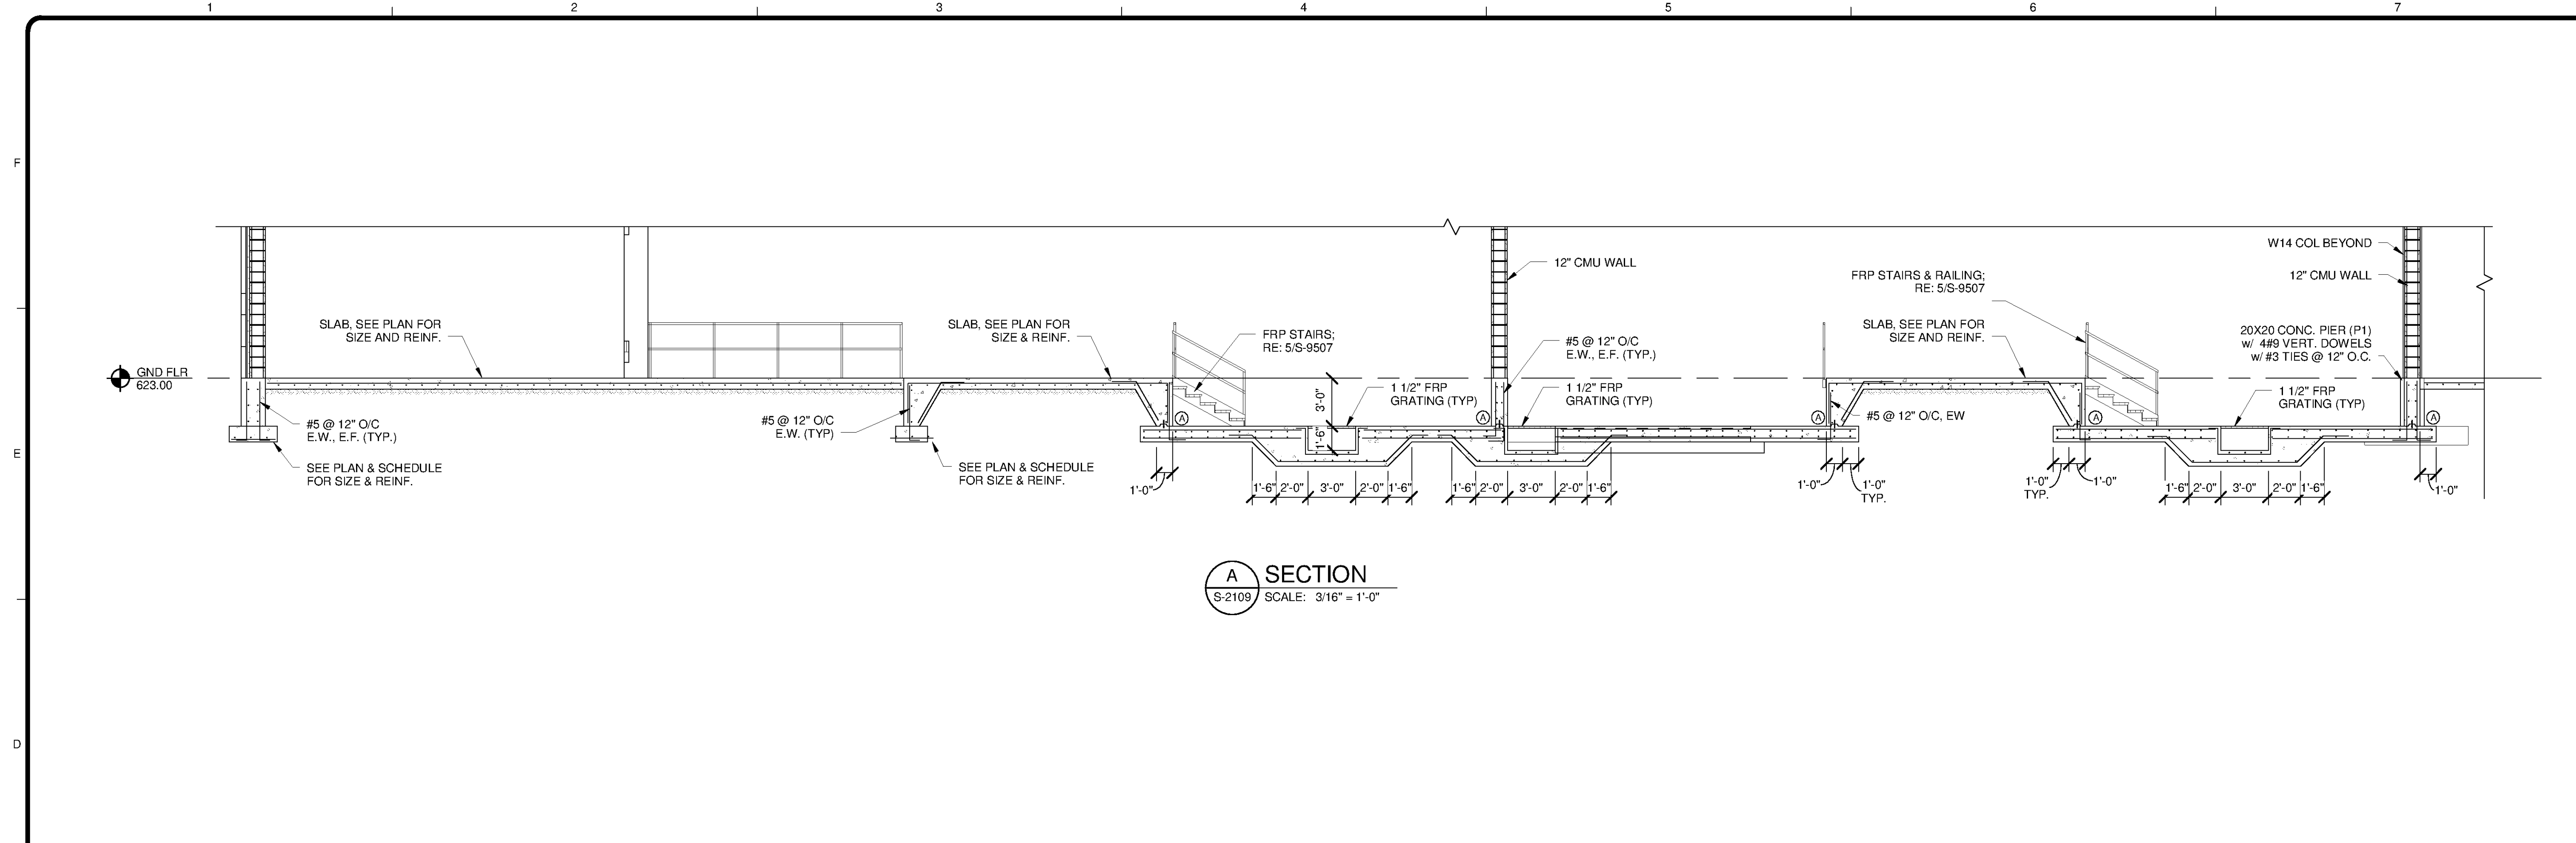

A SECTION
S-2109 SCALE: 3/16" = 1'-0"

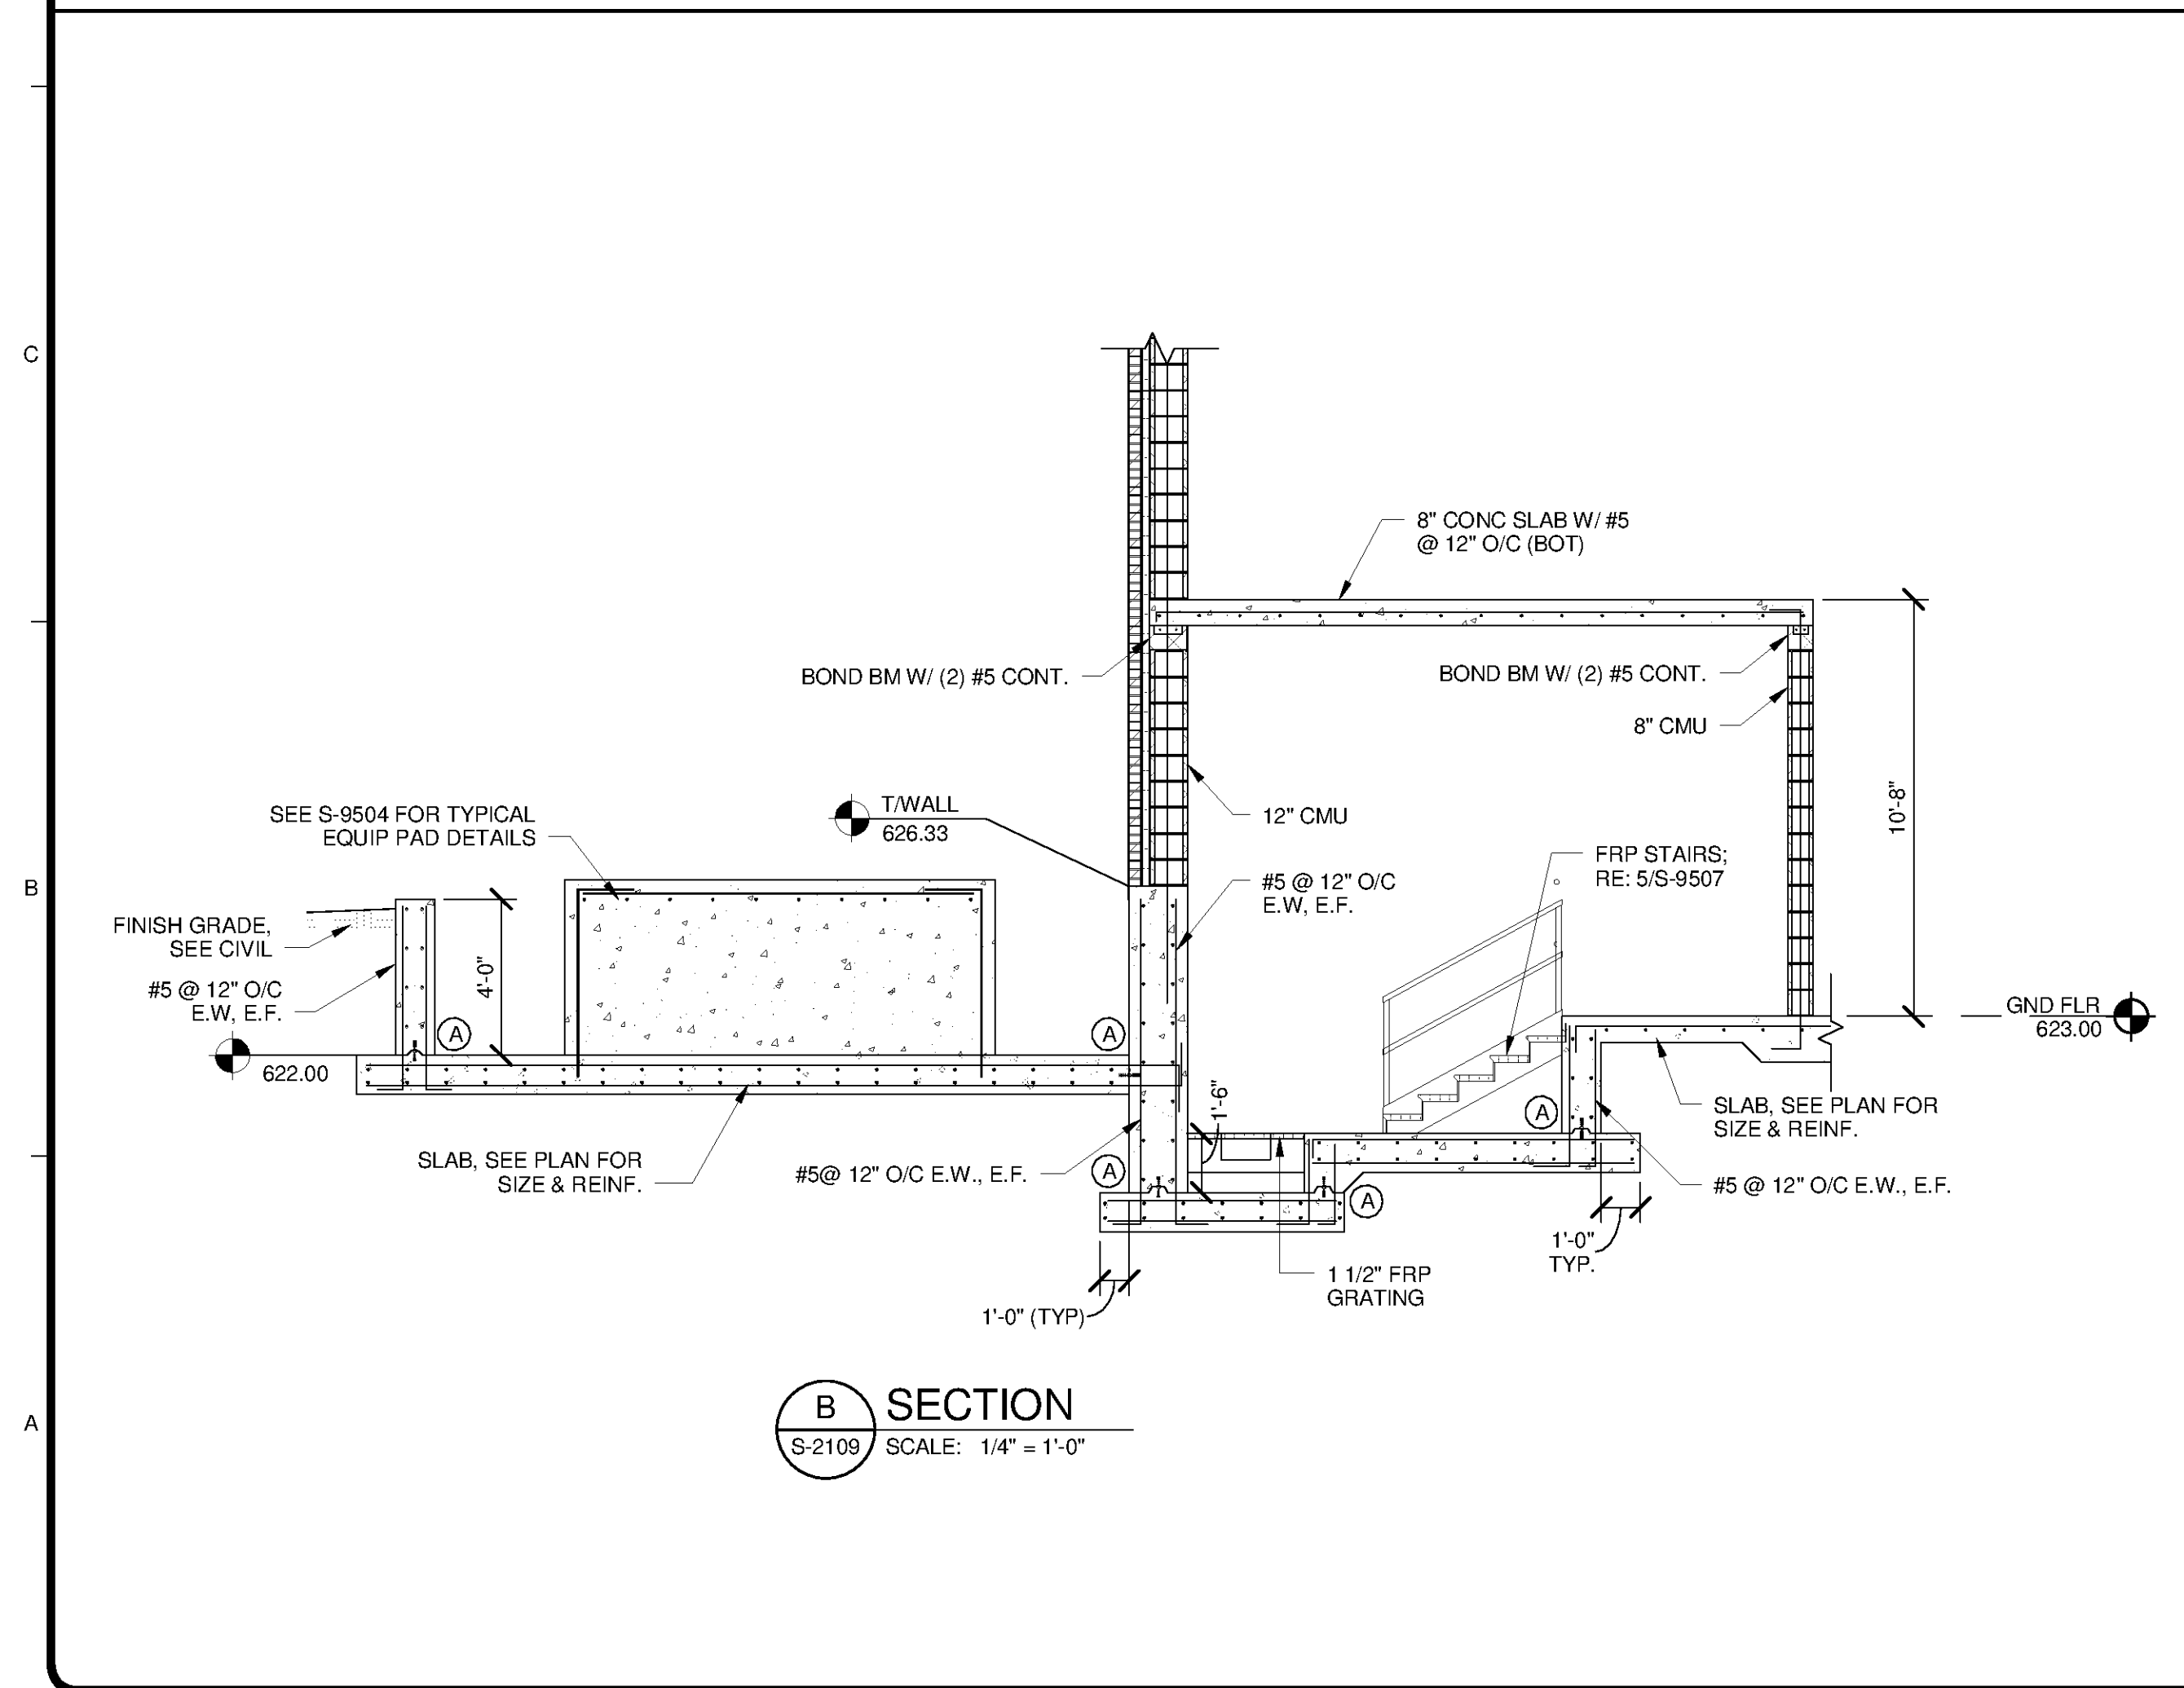

B SECTION
S-2109 SCALE: 1/4" = 1'-0"

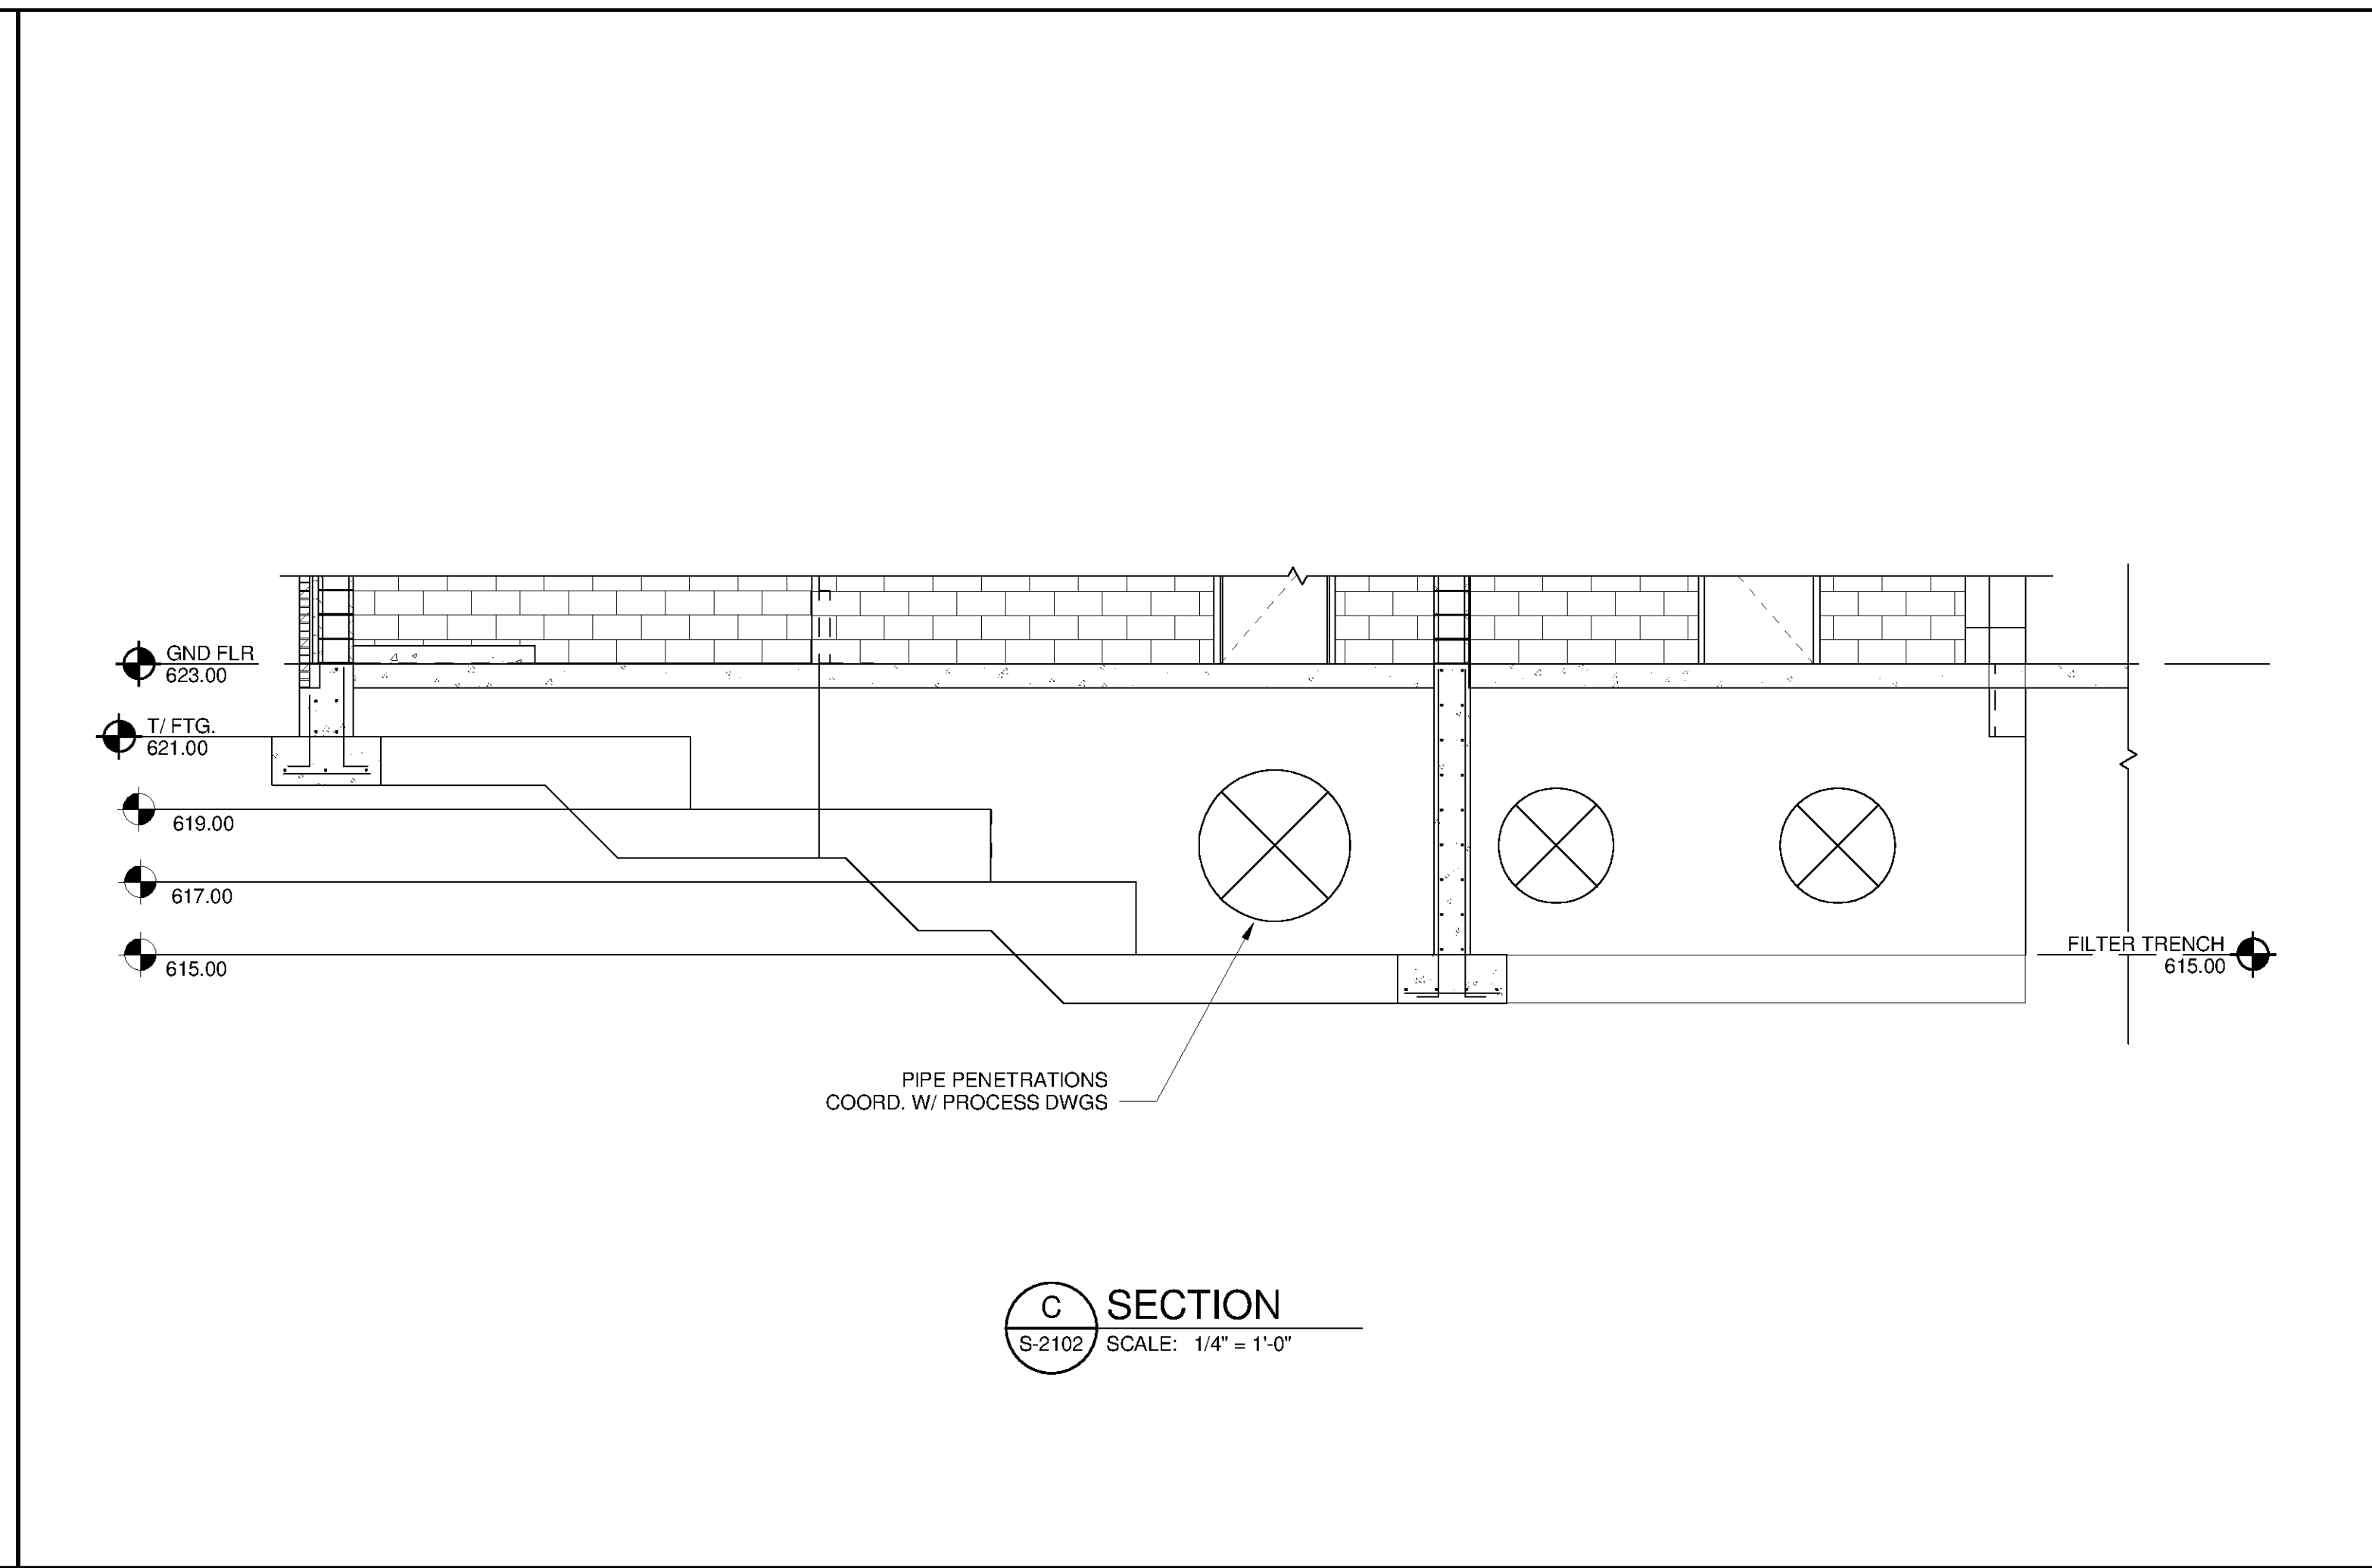

C SECTION
S-2102 SCALE: 1/4" = 1'-0"

TETRA TECH
www.tetrattech.com
101 QUALITY CIRCLE, SUITE 140
HUNTSVILLE, ALABAMA 35896
PHONE: (256) 424-4077 FAX: (256) 424-4087

BID SET
ALABAMA PROFESSIONAL ENGINEER
No. 35103-E
J. L. B. F.
10/24/14

MARK	DATE	DESCRIPTION	BY

HUNTSVILLE UTILITIES
SOUTHEAST WATER TREATMENT PLANT
**MAIN PROCESS BUILDING
OPERATIONS & CHEMICAL
FEED SECTIONS**

Project No.: 200-11740-10003
Designed By: JLB
Drawn By: BRF
Checked By: CDC

S-2308