



10/1/2014 4:20:16 PM C:\Users\brent.fox\Documents\WTP-11740-S-GACBAC\_brent.fox.rvt

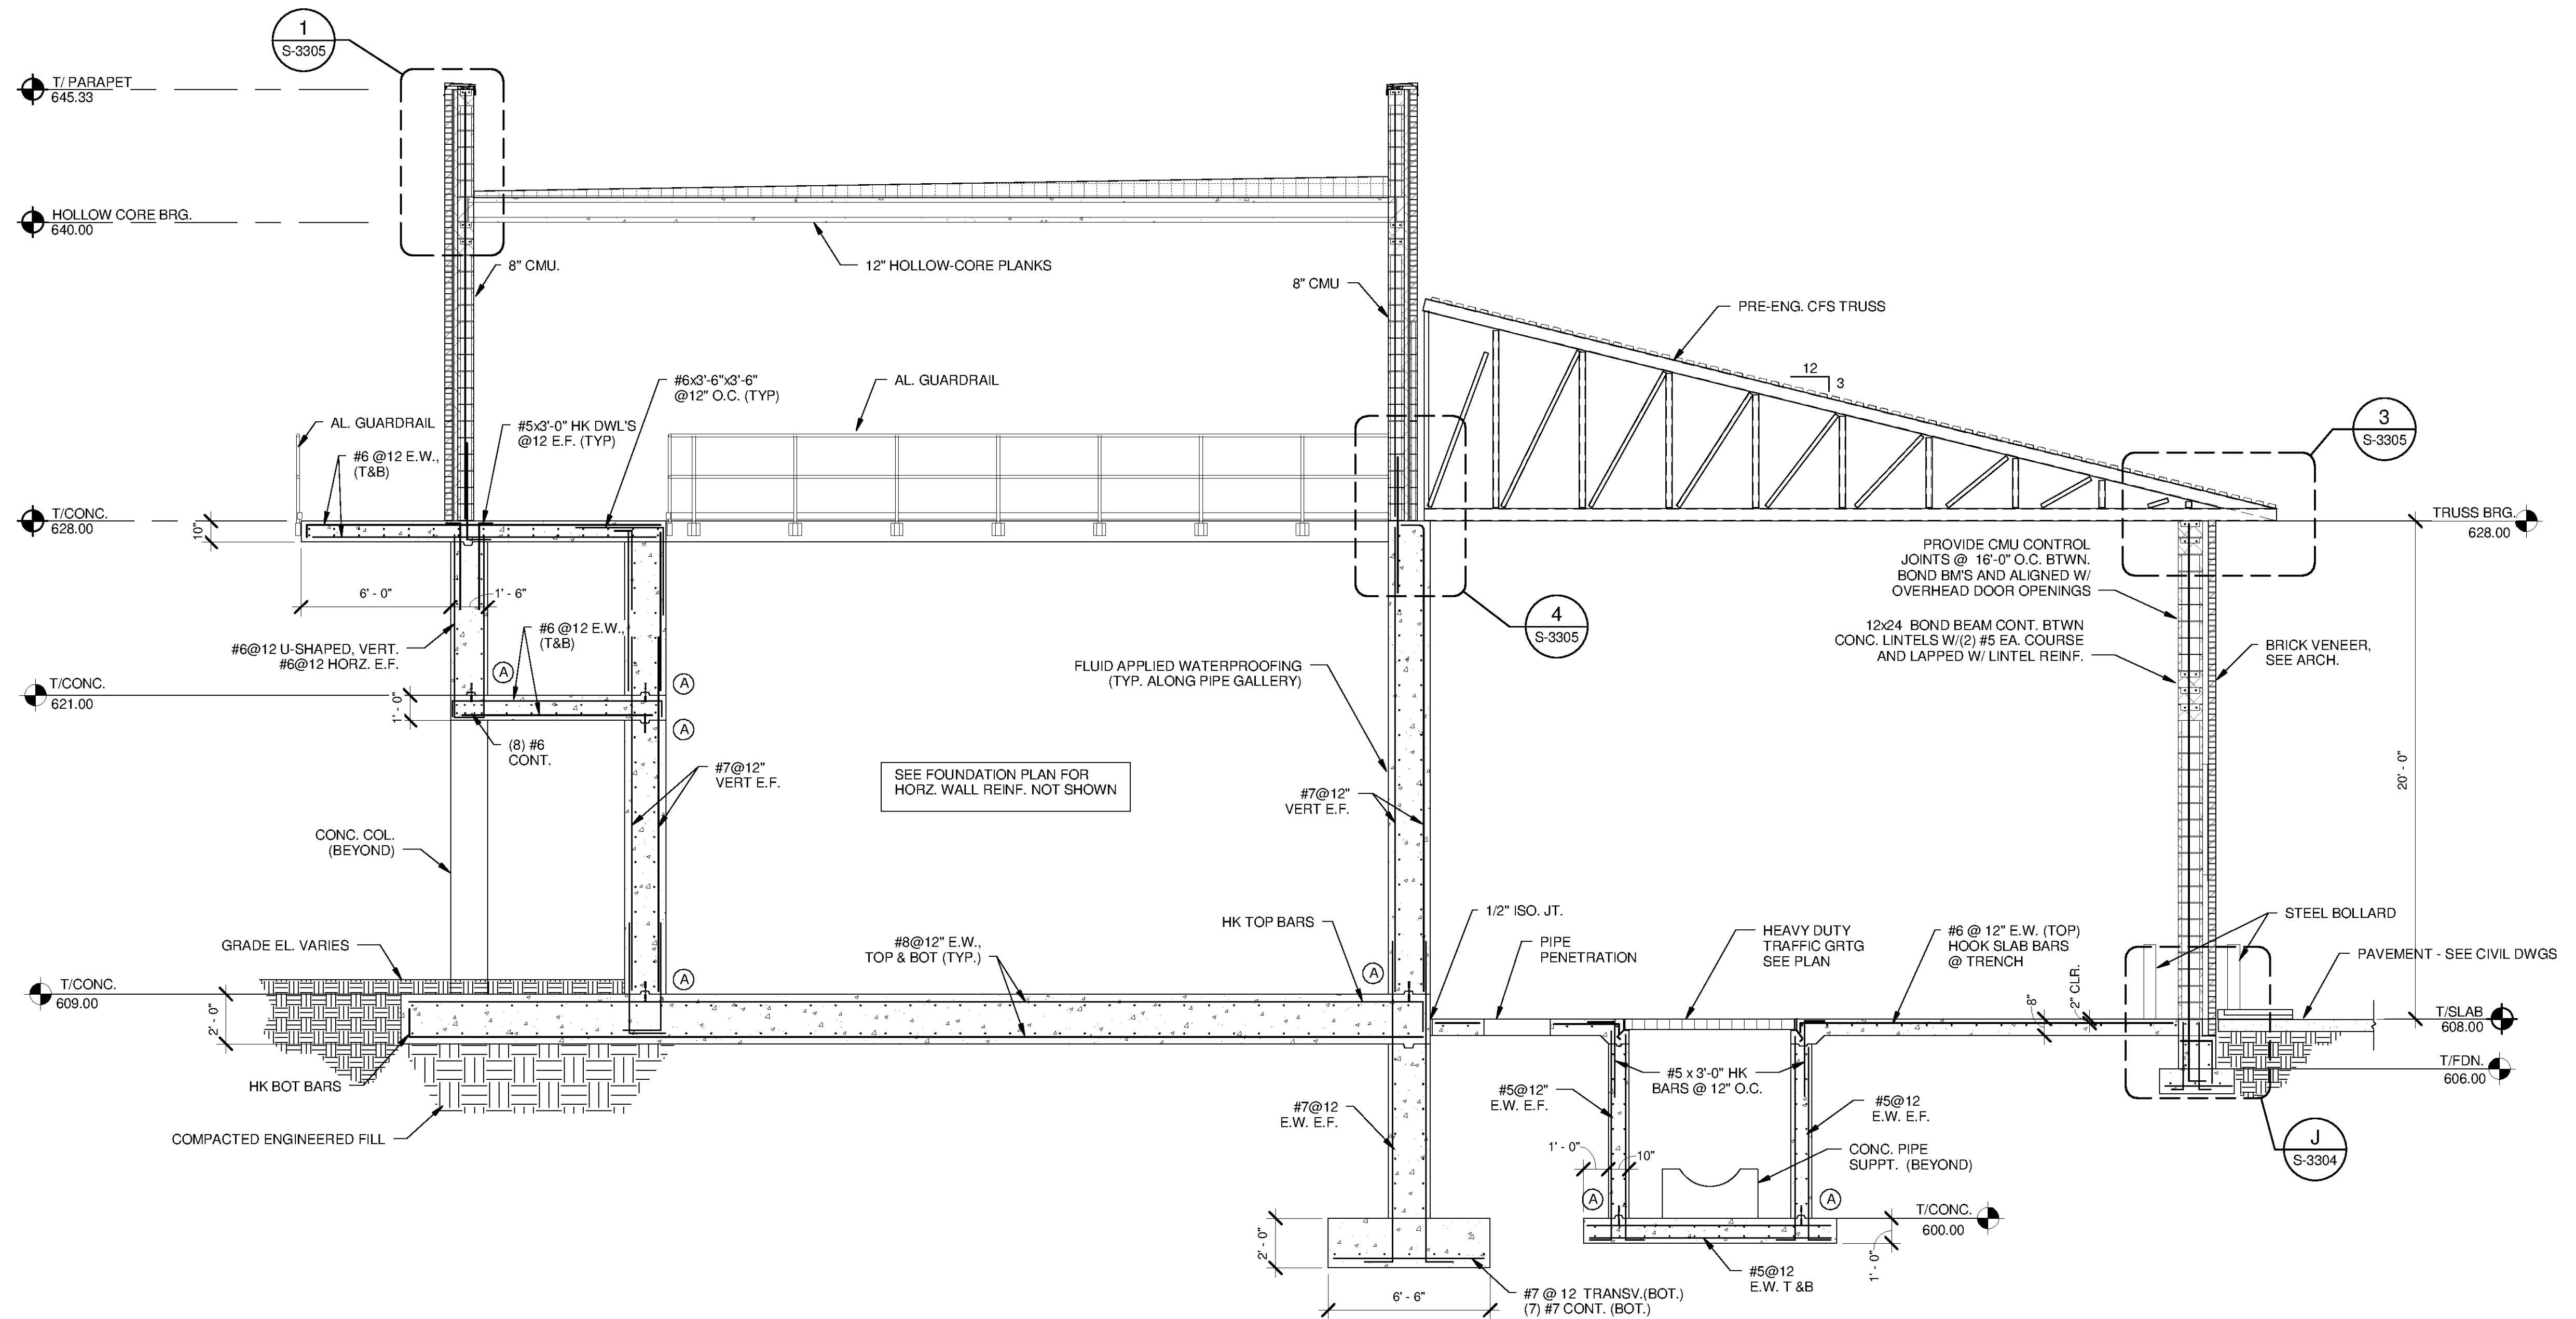


**A BUILDING SECTION**  
S-3101 SCALE: 1/4" = 1'-0"

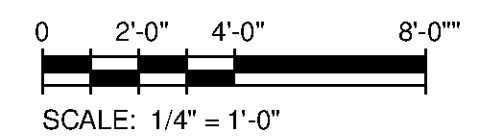

www.tetrattech.com  
101 QUALITY CIRCLE, SUITE 140  
HUNTSVILLE, ALABAMA 35806  
PHONE: (256) 424-4077 FAX: (256) 424-4087

BID SET

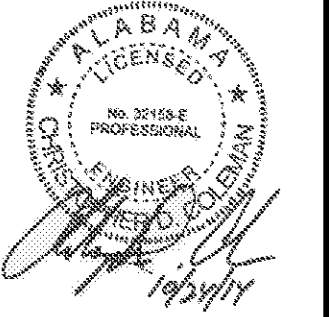

MARK	DATE	DESCRIPTION	BY

HUNTSVILLE UTILITIES  
SOUTHEAST WATER TREATMENT PLANT  
**GAC/BAC FILTERS & PIPE GALLERY SECTIONS**

Project No.: 200-11740-10003  
Designed By: JLB  
Drawn By: BRF  
Checked By: CDC

**S-3301**

Bar Measures 1 Inch

Copyright Tetra Tech