




1 2 3 4 5 6 7

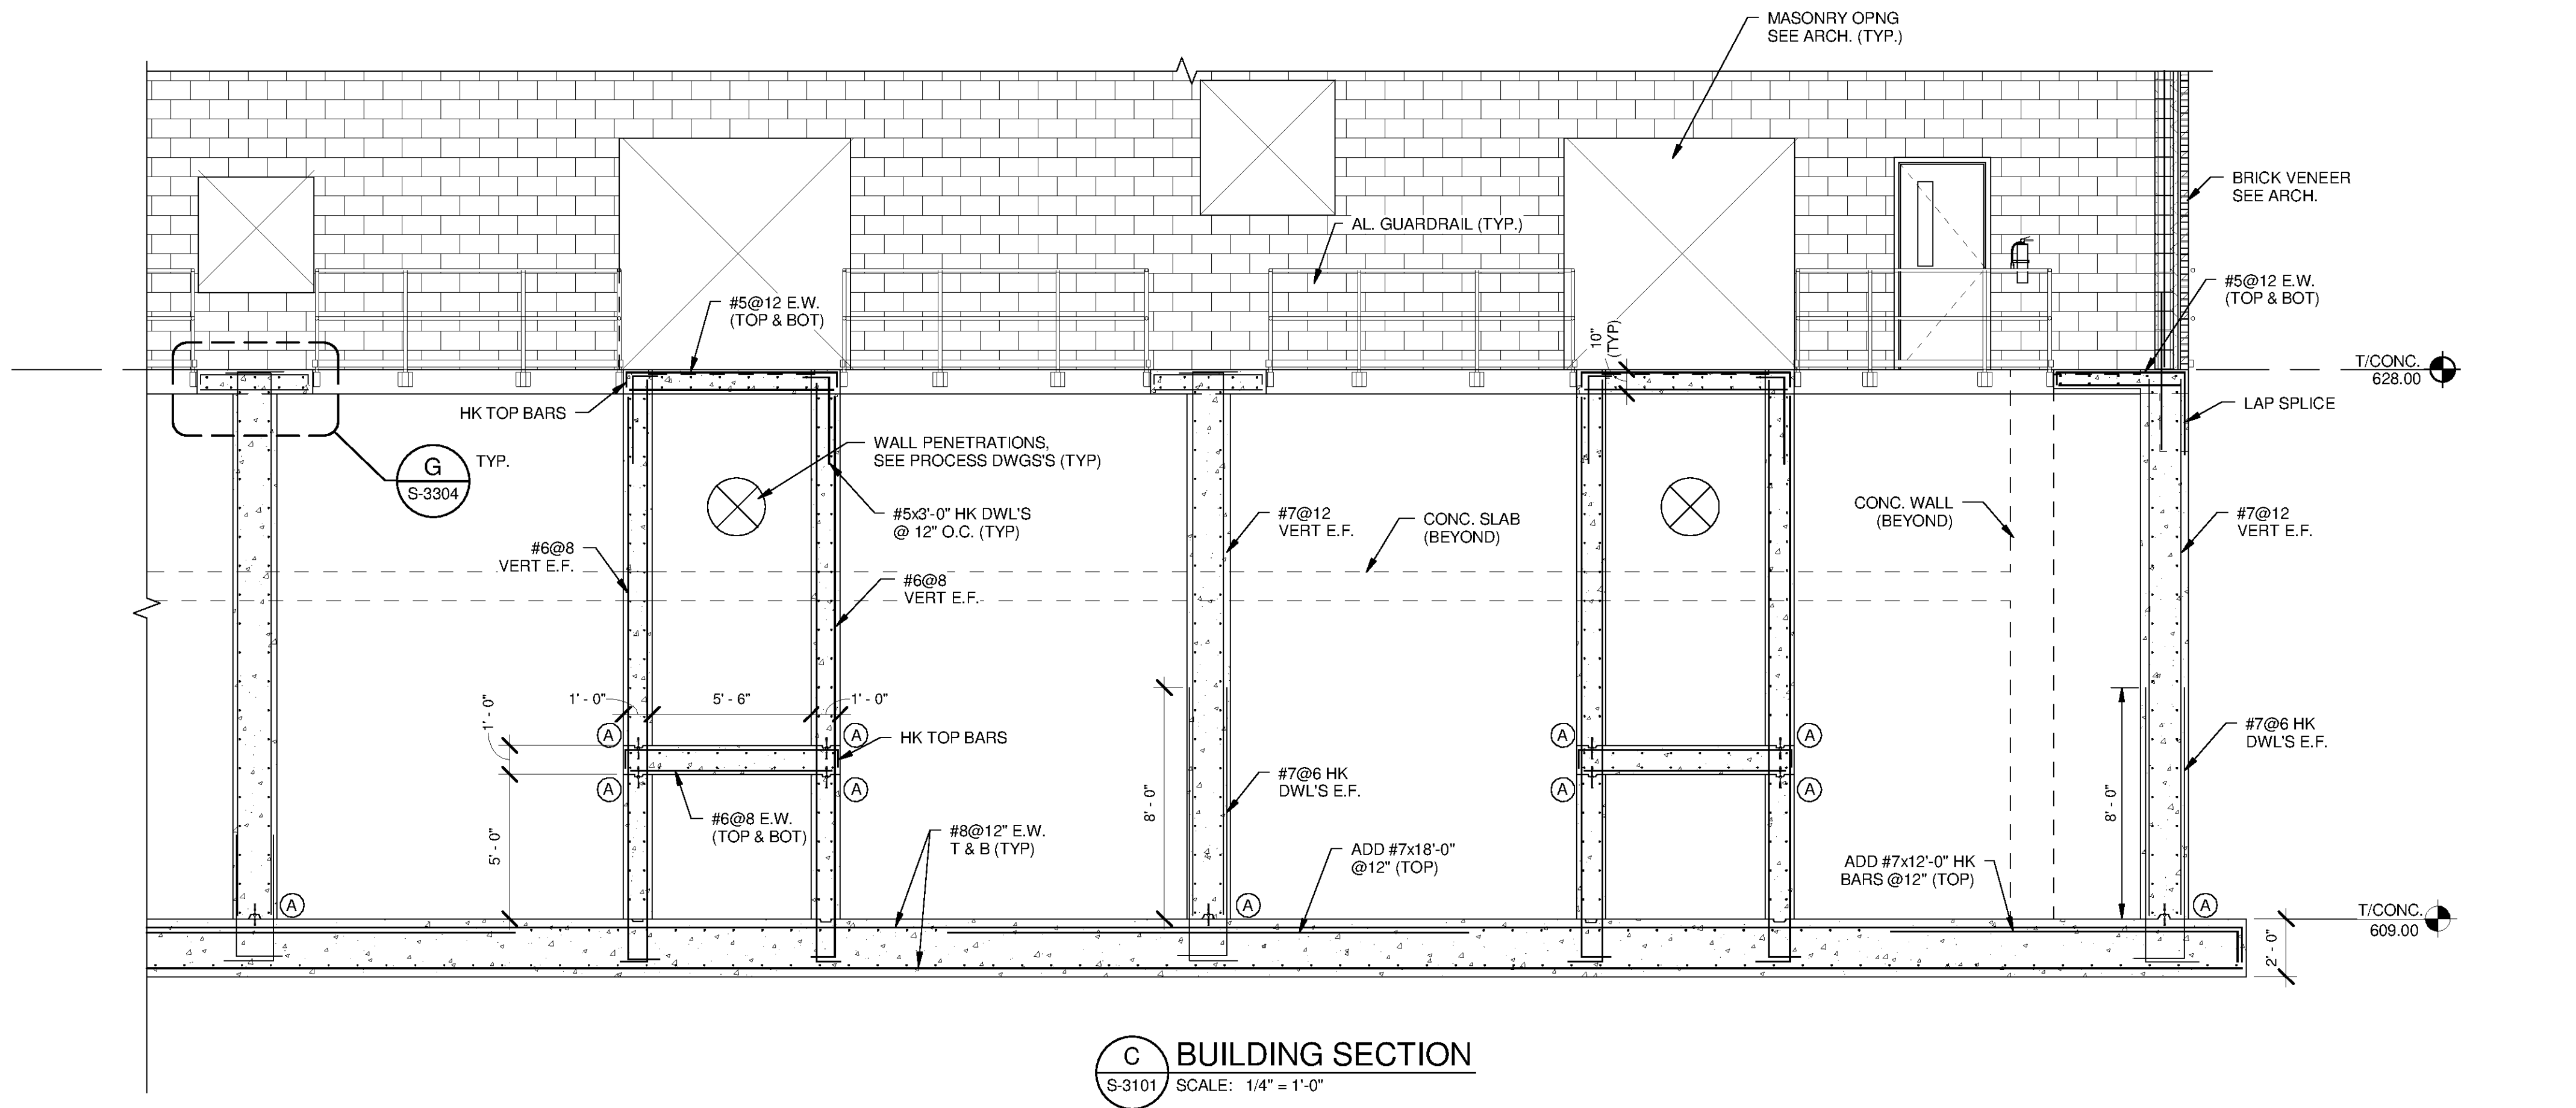

C BUILDING SECTION
S-3101 SCALE: 1/4" = 1'-0"

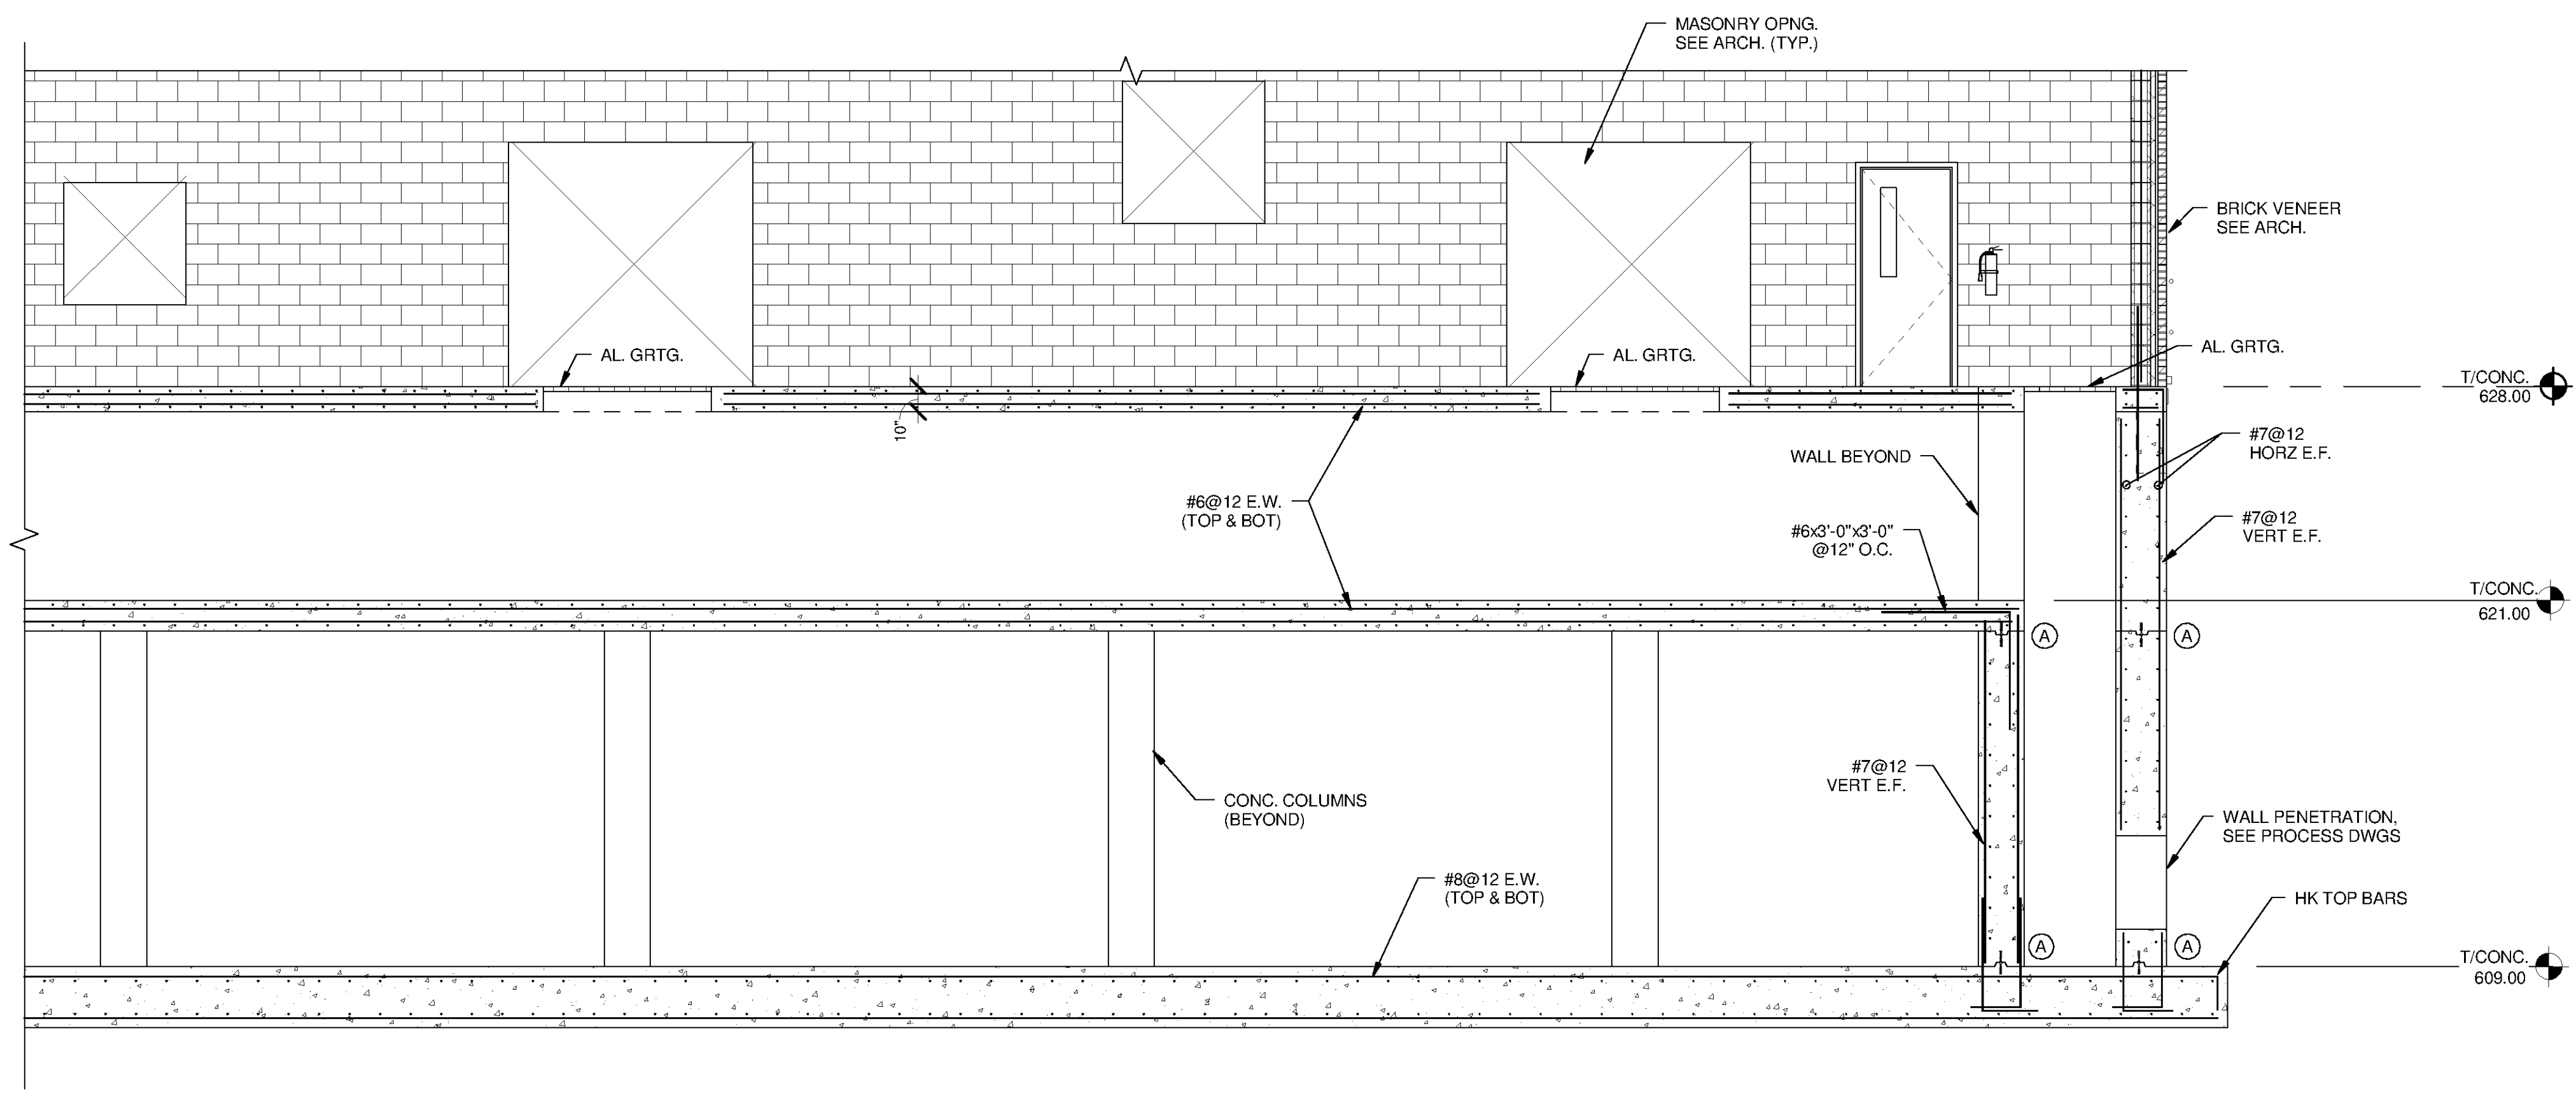

D BUILDING SECTION
S-3101 SCALE: 1/4" = 1'-0"

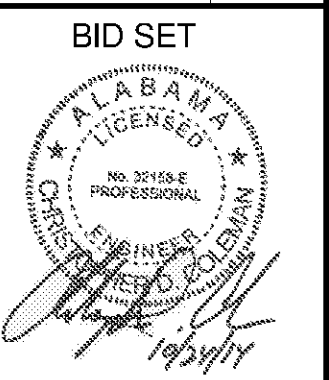

MARK	DATE	DESCRIPTION	BY

HUNTSVILLE UTILITIES
SOUTHEAST WATER TREATMENT PLANT
**GAC/BAC FILTERS & PIPE
GALLERY SECTIONS**

Project No.: 200-11740-10003
Designed By: JLB
Drawn By: BRF
Checked By: CDC

S-3303

Copyright Tetra Tech
Bar Measures 1 Inch

10/1/2014 4:20:20 PM C:\Users\brent.fox\Documents\WTP-11740-S-GACBAC_brent.fox.rvt