



9/30/2014 3:38:53 PM C:\Users\brent.fox\Documents\WTFP-11740-S-FINWTR_brent.fox.rvt

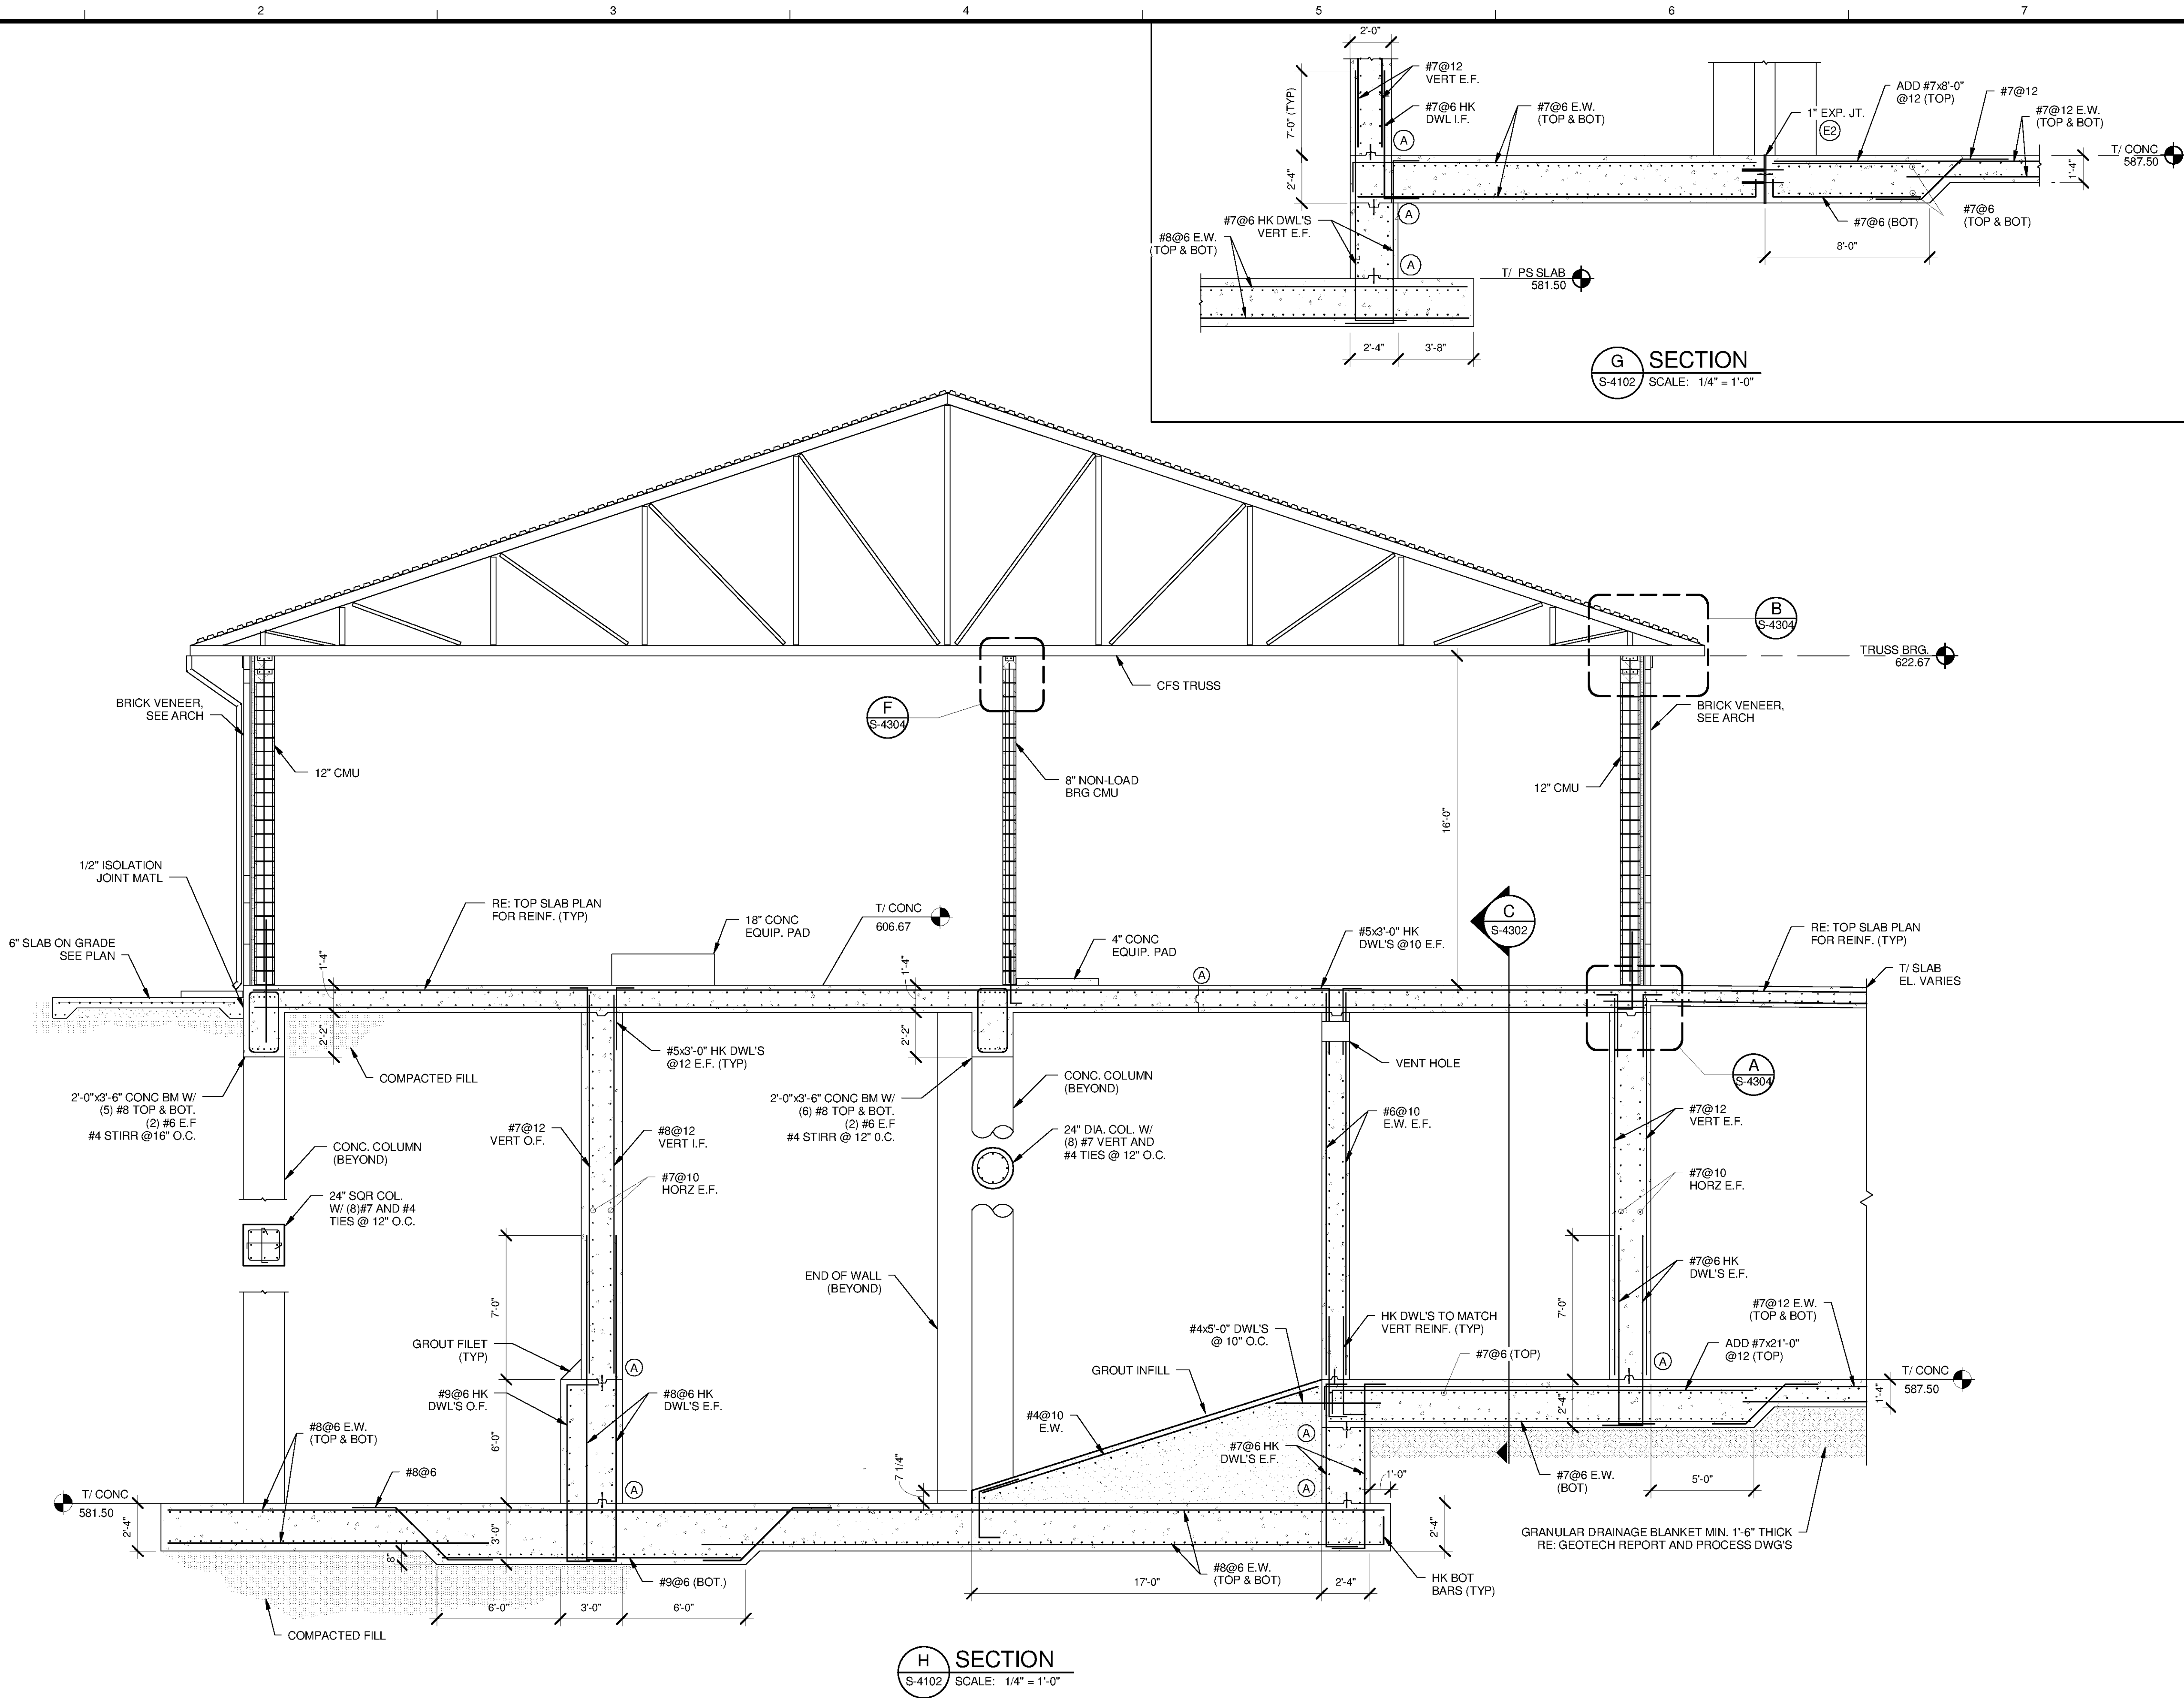

G SECTION
S-4102 SCALE: 1/4" = 1'-0"

H SECTION
S-4102 SCALE: 1/4" = 1'-0"

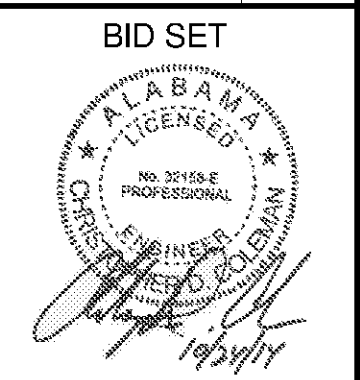

| BY | DESCRIPTION | DATE | MARK |
|----|-------------|------|------|
| | | | |
| | | | |
| | | | |

HUNTSVILLE UTILITIES
SOUTHEAST WATER TREATMENT PLANT
FINISHED WATER PUMP STATION SECTION

Project No.: 200-1170-10003
Designed By: JLB
Drawn By: BRF
Checked By: CDC

S-4303

Bar Measures 1 Inch

Copyright Tetra Tech