


10/3/2014 9:02:30 AM C:\Users\brent.fox\Documents\WTP-11740-S-SLDBED_brent.fox.rvt

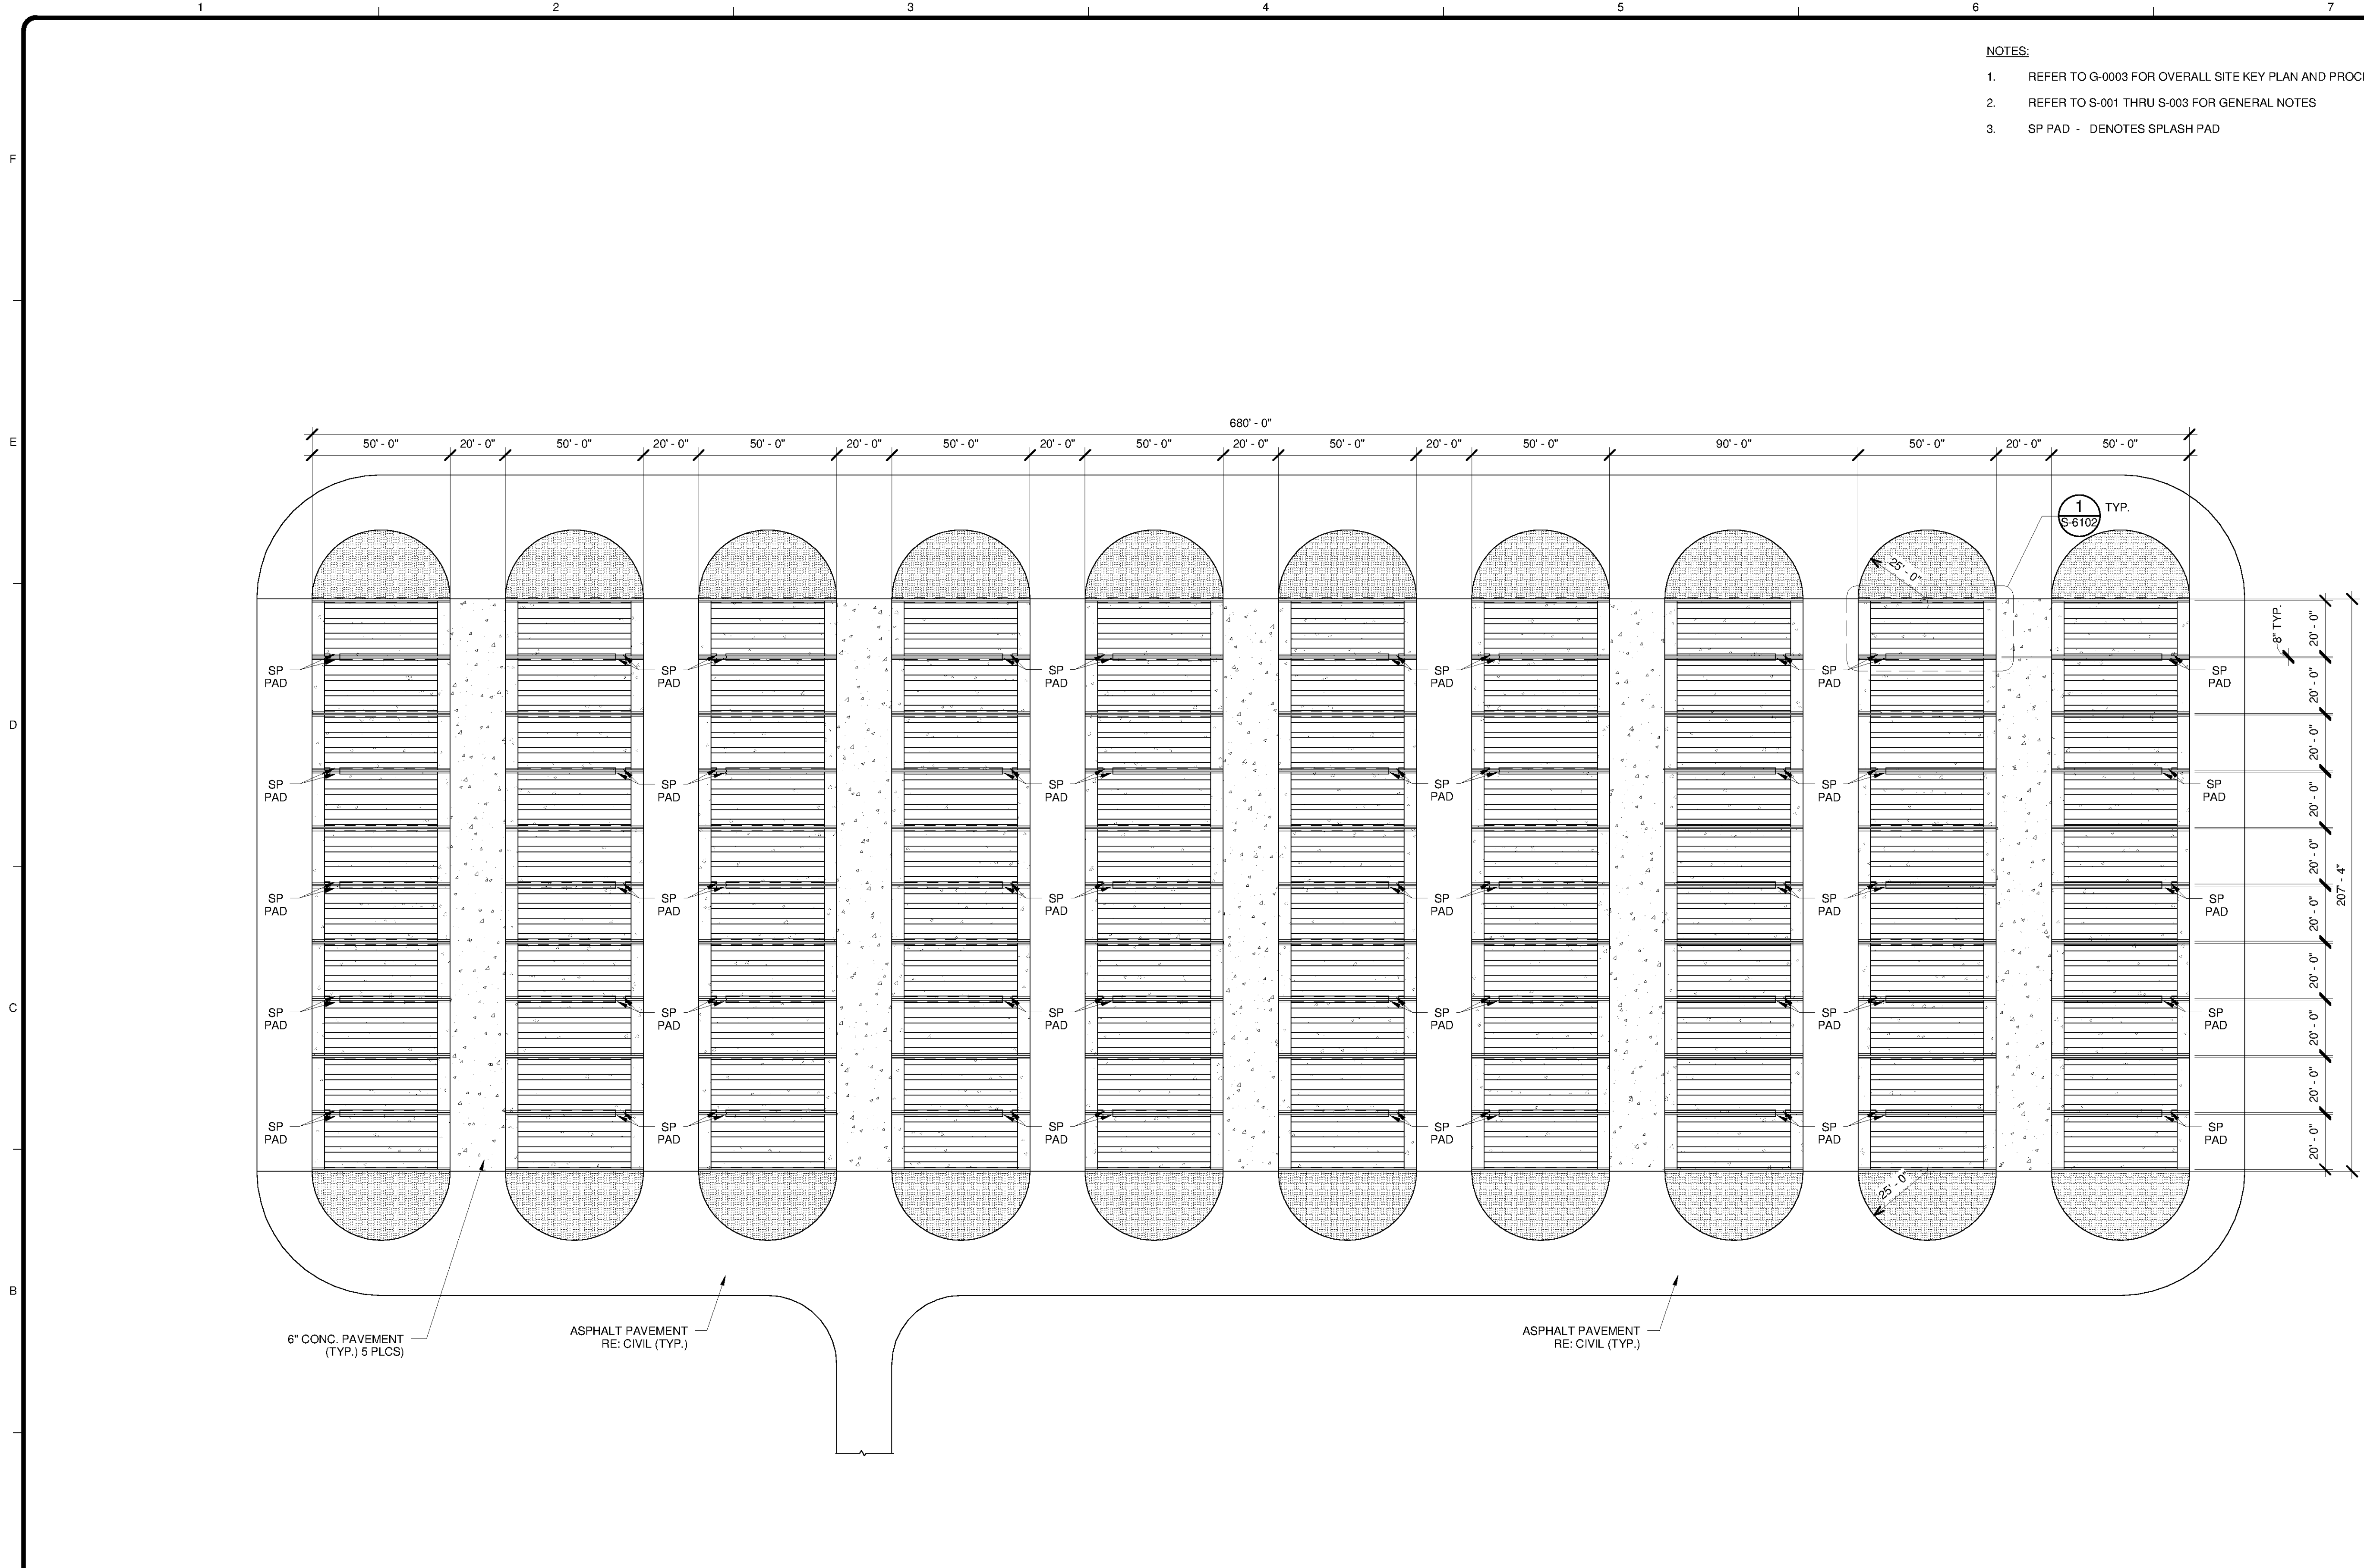

- NOTES:
1. REFER TO G-0003 FOR OVERALL SITE KEY PLAN AND PROCESS AREA LOCATIONS
 2. REFER TO S-001 THRU S-003 FOR GENERAL NOTES
 3. SP PAD - DENOTES SPLASH PAD

TETRA TECH

 www.tetra.tech.com
 101 QUALITY CIRCLE, SUITE 140
 HUNTSVILLE, ALABAMA 35896
 PHONE: (256) 424-4077 FAX: (256) 424-4087

BID SET

MARK	DATE	DESCRIPTION	BY

HUNTSVILLE UTILITIES
 SOUTHEAST WATER TREATMENT PLANT
**SLUDGE DRYING BEDS
 OVERALL PLAN**

Project No.: 200-11740-10003
 Designed By: JLB
 Drawn By: BRF
 Checked By: CDC

S-6101

SLUDGE DRYING BEDS OVERALL PLAN
 SCALE: 1" = 30'-0"