
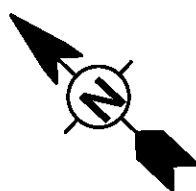


10/21/2014 8:33:25 AM C:\Users\Quintin.Biagi\Documents\WTP-11740-A-MAINPR\_Quintin.Biagi.rvt

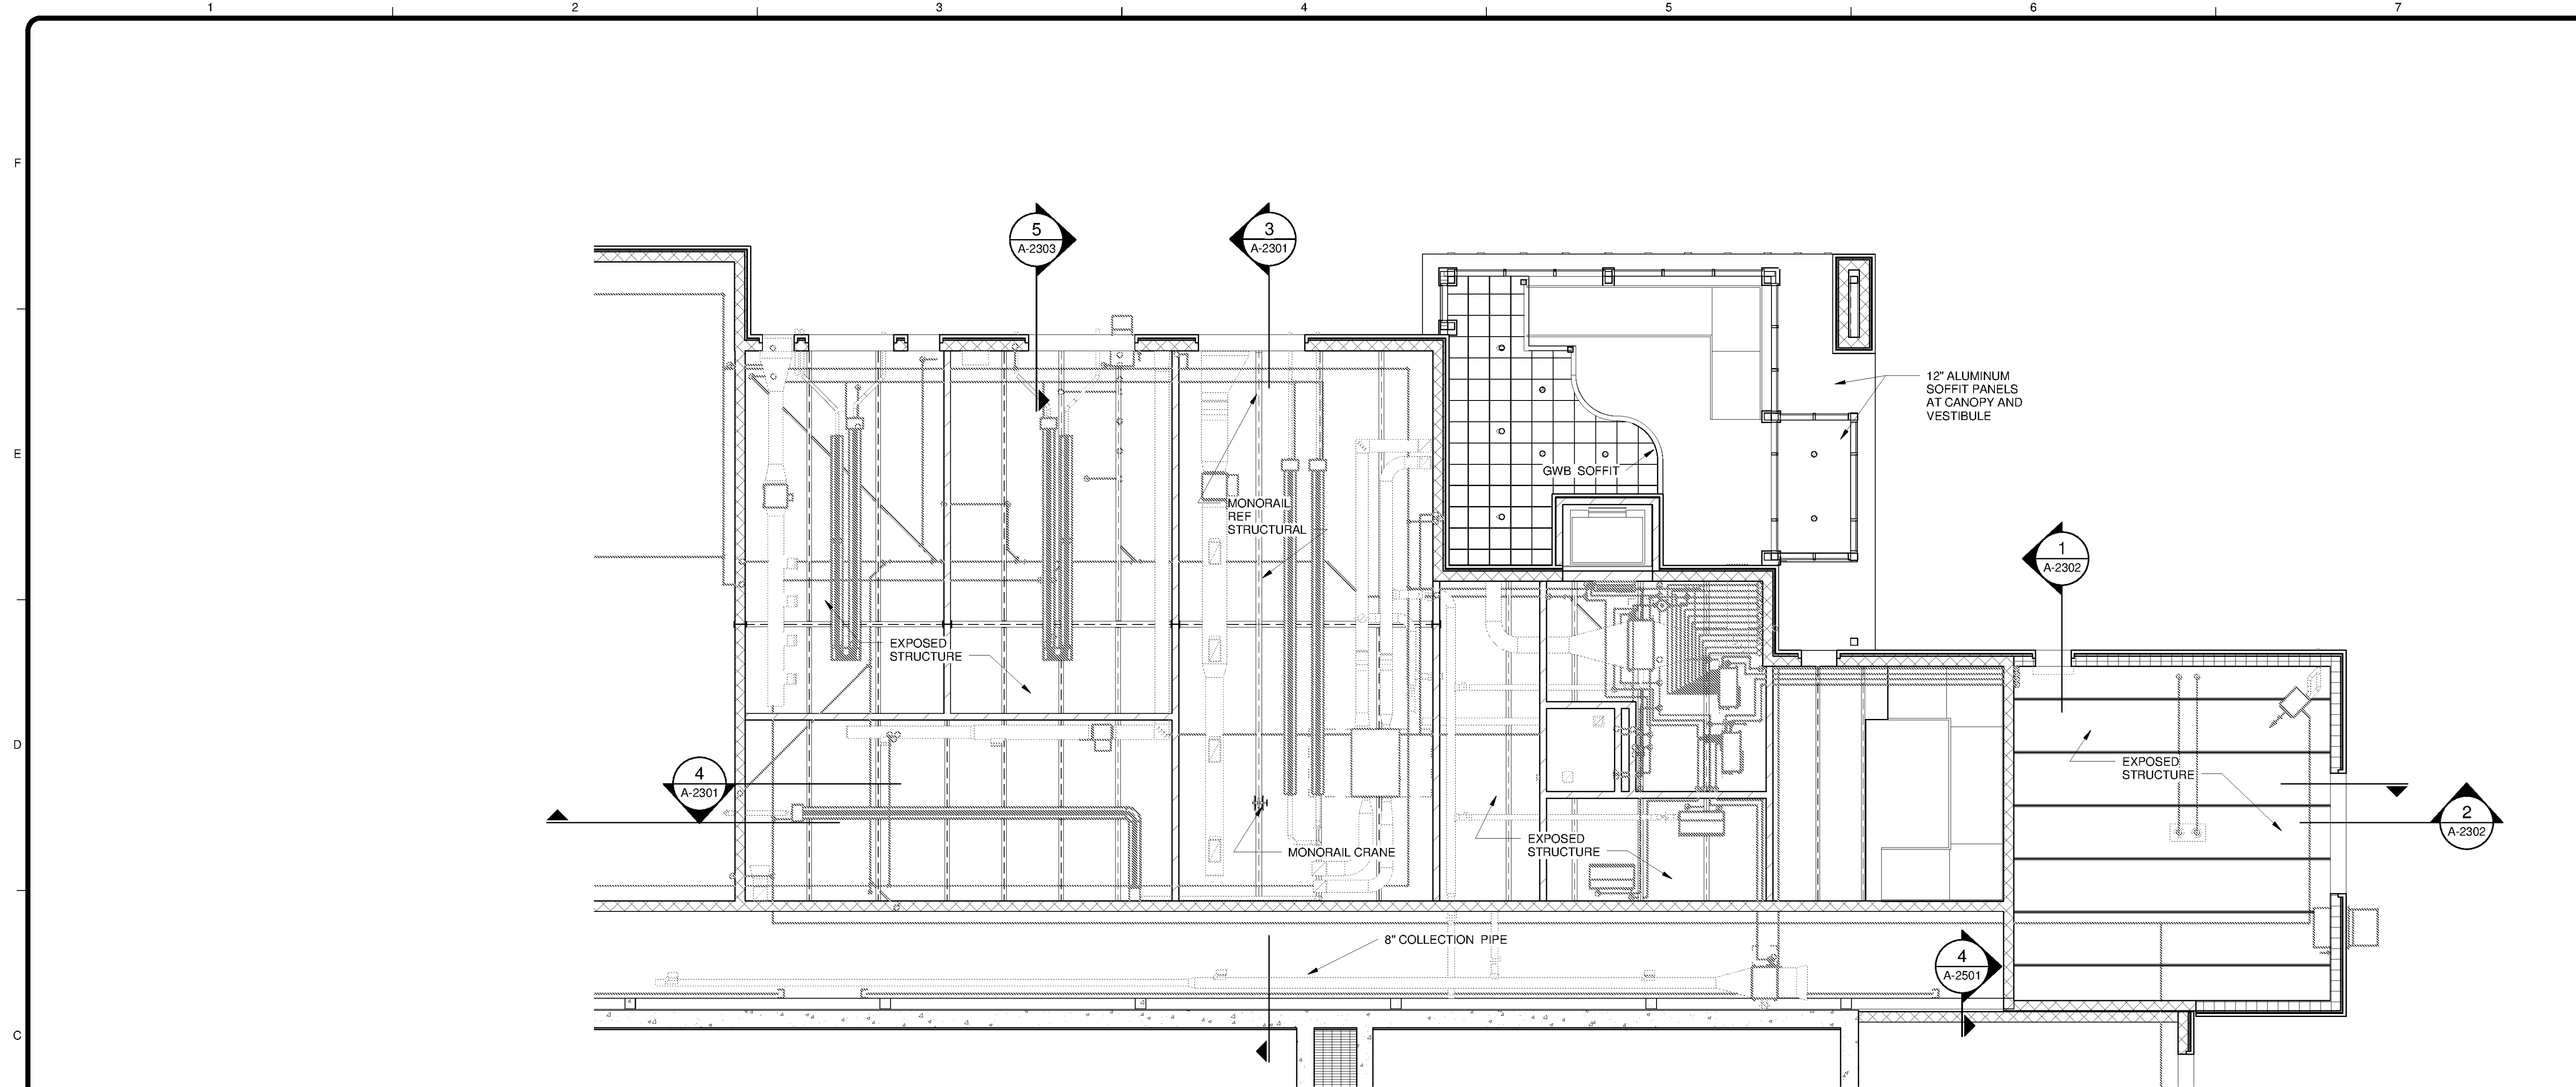


**OPS RCP FIRST FLOOR**


SCALE: 1/8" = 1'-0"

**CEILING NOTES**

WHERE STRUCTURE IS EXPOSED: PAINT ALL SURFACES OF STRUCTURAL STEEL, TRUSSES, PRIOR TO INSTALLATION OF, BUT NOT LIMITED TO, LIGHT FIXTURES, CONDUIT AND MECHANICAL ATTACHMENTS.

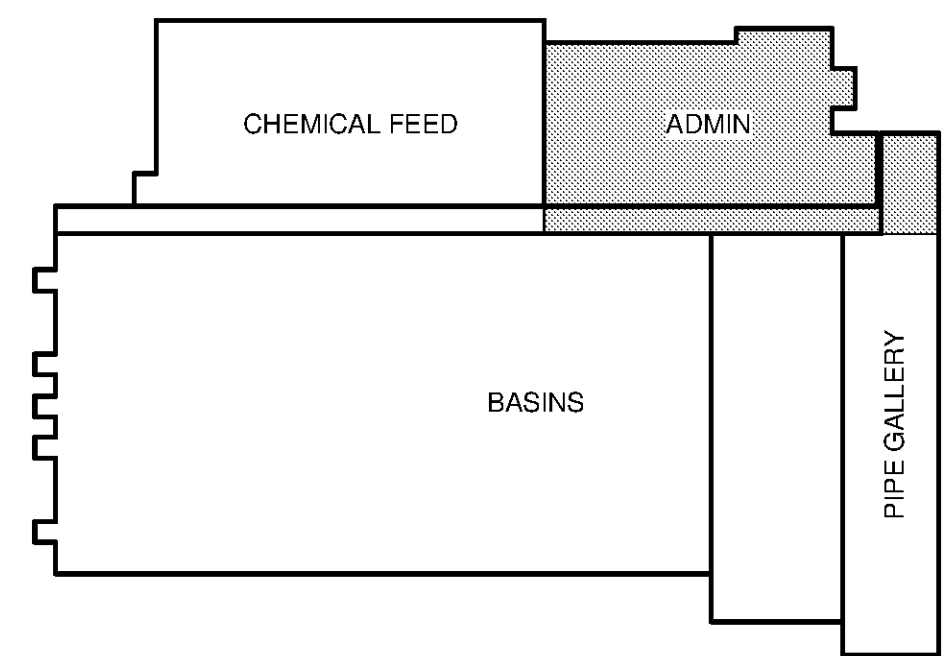

**KEY PLAN**

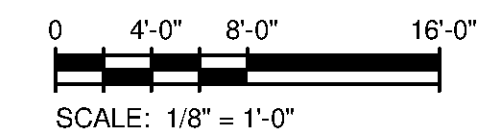

SCALE: 1/8" = 1'-0"

**TETRA TECH**  
  
 www.tetra.tech.com  
 101 QUALITY CIRCLE, SUITE 140  
 HUNTSVILLE, ALABAMA 35896  
 PHONE: (256) 424-4077 FAX: (256) 424-4087

**BID SET**

MARK	DATE	DESCRIPTION	BY

HUNTSVILLE UTILITIES  
 SOUTHEAST WATER TREATMENT PLANT  
**OPS RCP FIRST FLOOR**

Project No.: 200-11740-10003  
 Designed By: Q.BIAGI  
 Drawn By: S.SWEARER  
 Checked By: D.GALANTE

**A-2107**