




10/21/2014 8:33:38 AM C:\Users\Quintin.Biagi\Documents\WTP-11740-A-MAINPR\_Quintin.Biagi.rvt

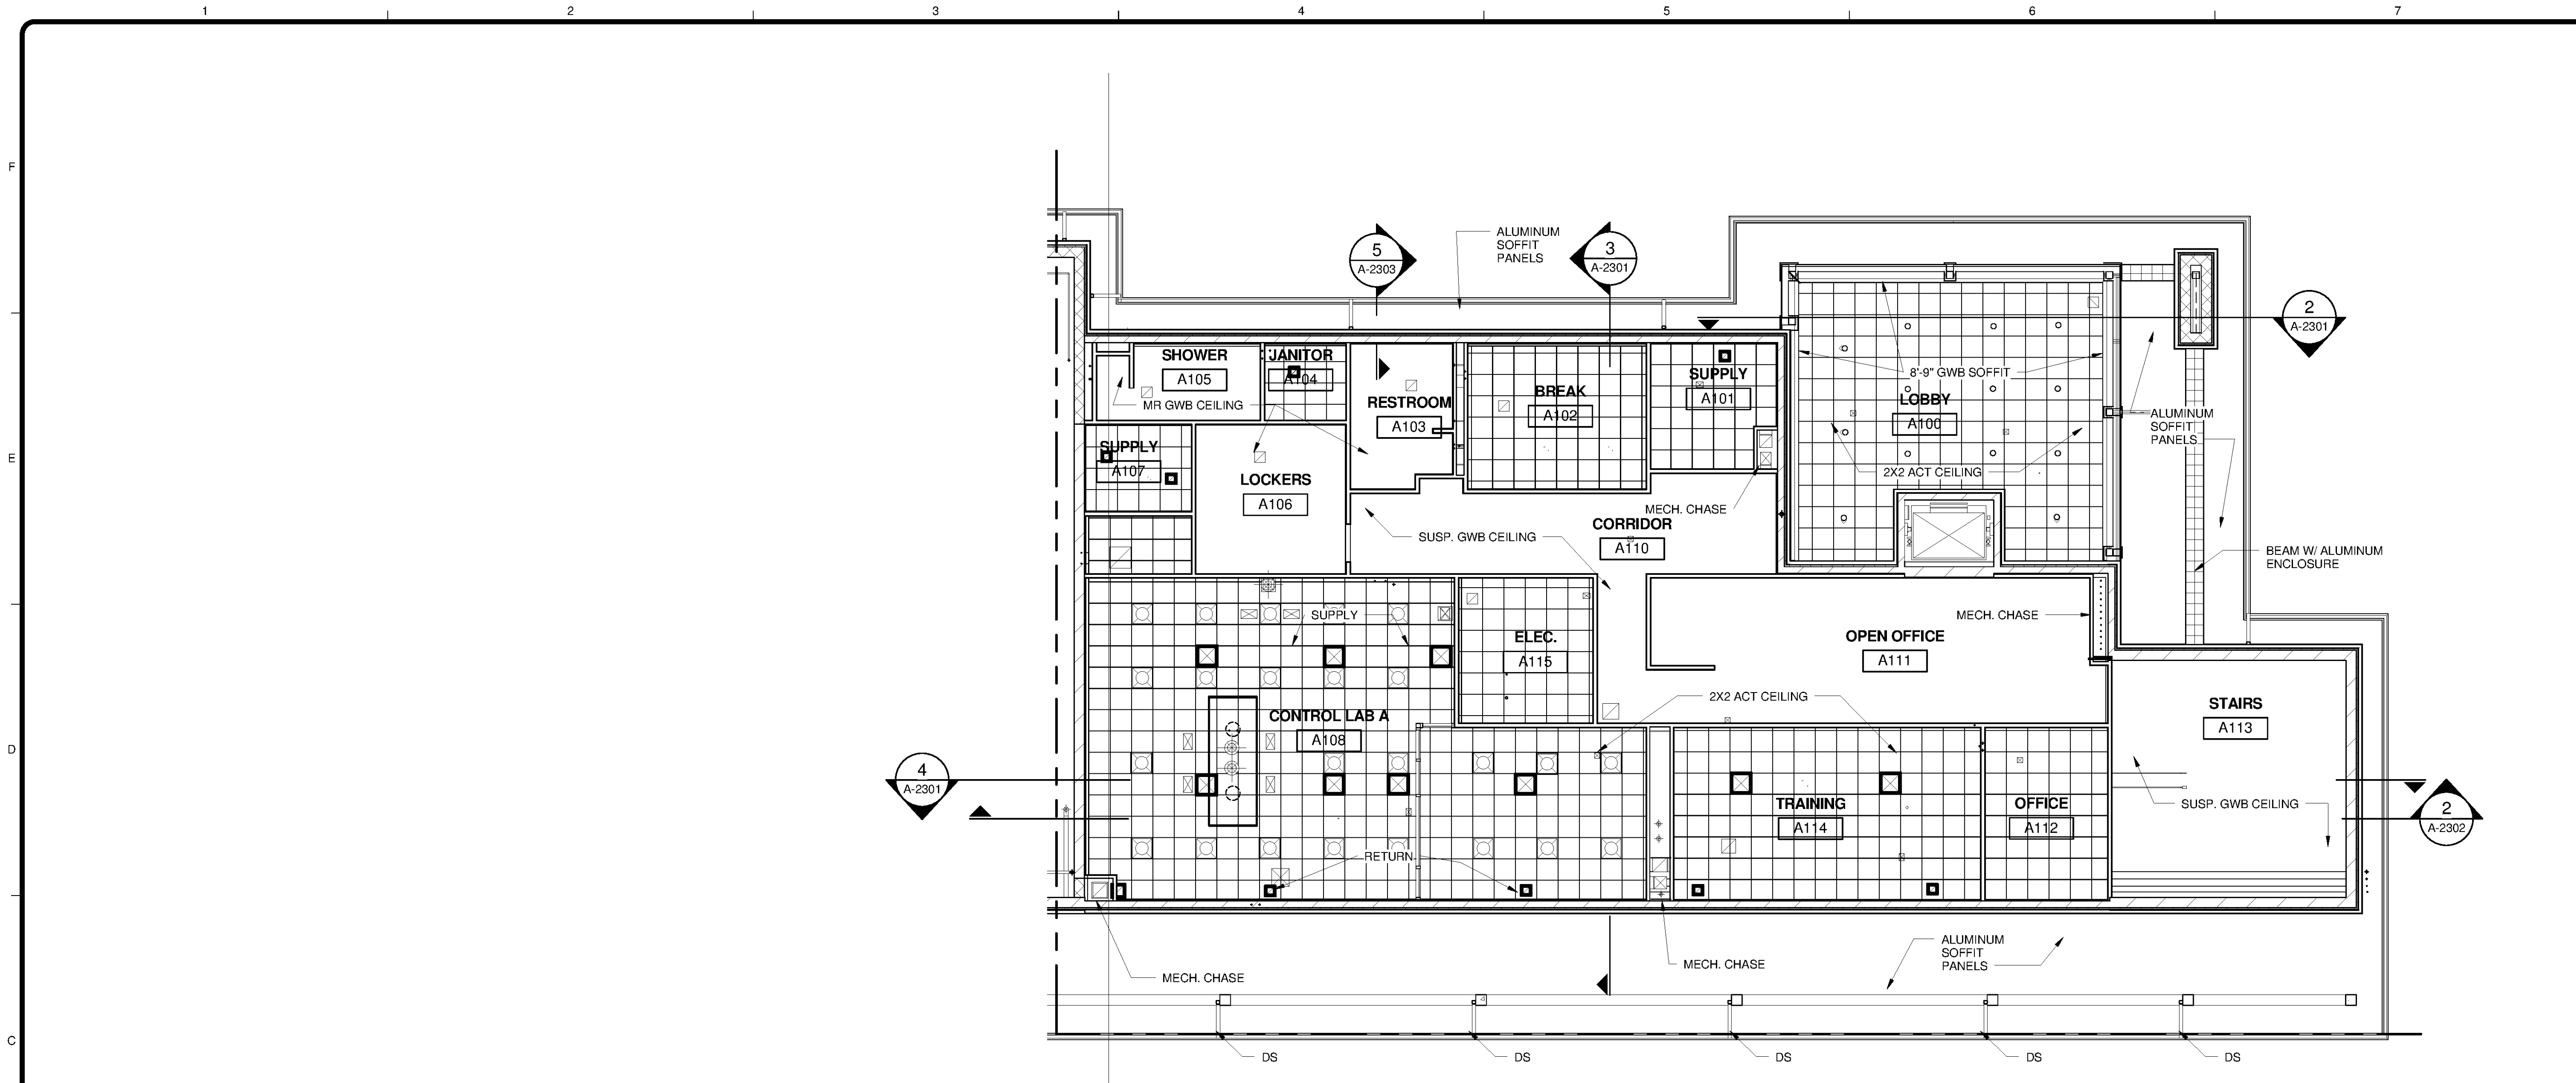

**OPS RCP SECOND FLOOR**  
 SCALE: 1/8" = 1'-0"

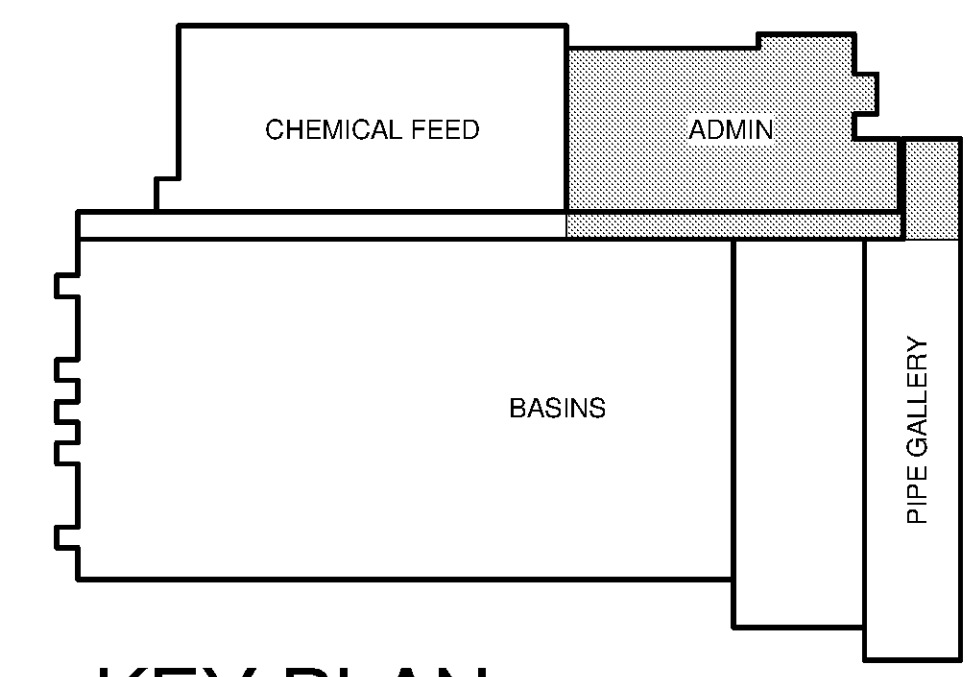

**KEY PLAN**

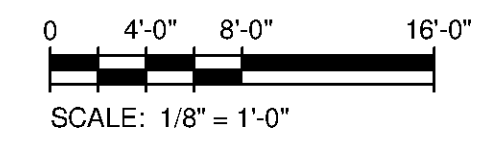

SCALE: 1/8" = 1'-0"

**TETRA TECH**  
 www.tetra-tech.com  
 101 QUALITY CIRCLE, SUITE 140  
 HUNTSVILLE, ALABAMA 35806  
 PHONE: (256) 424-4077 FAX: (256) 424-4087

BID SET

| MARK | DATE | DESCRIPTION | BY |
|------|------|-------------|----|
|      |      |             |    |
|      |      |             |    |
|      |      |             |    |
|      |      |             |    |

HUNTSVILLE UTILITIES  
 SOUTHEAST WATER TREATMENT PLANT  
**OPS RCP SECOND FLOOR**

Project No.: 200-11740-10003  
 Designed By: Q.BIAGI  
 Drawn By: S.SWEARER  
 Checked By: D.GALANTE

**A-2108**

Bar Measures 1 inch

Copyright: Tetra Tech