


C:\Users\ion.evans\Desktop\Active Projects\Revit\WTP-11740-A-MAINPR_ion.evans.rvt

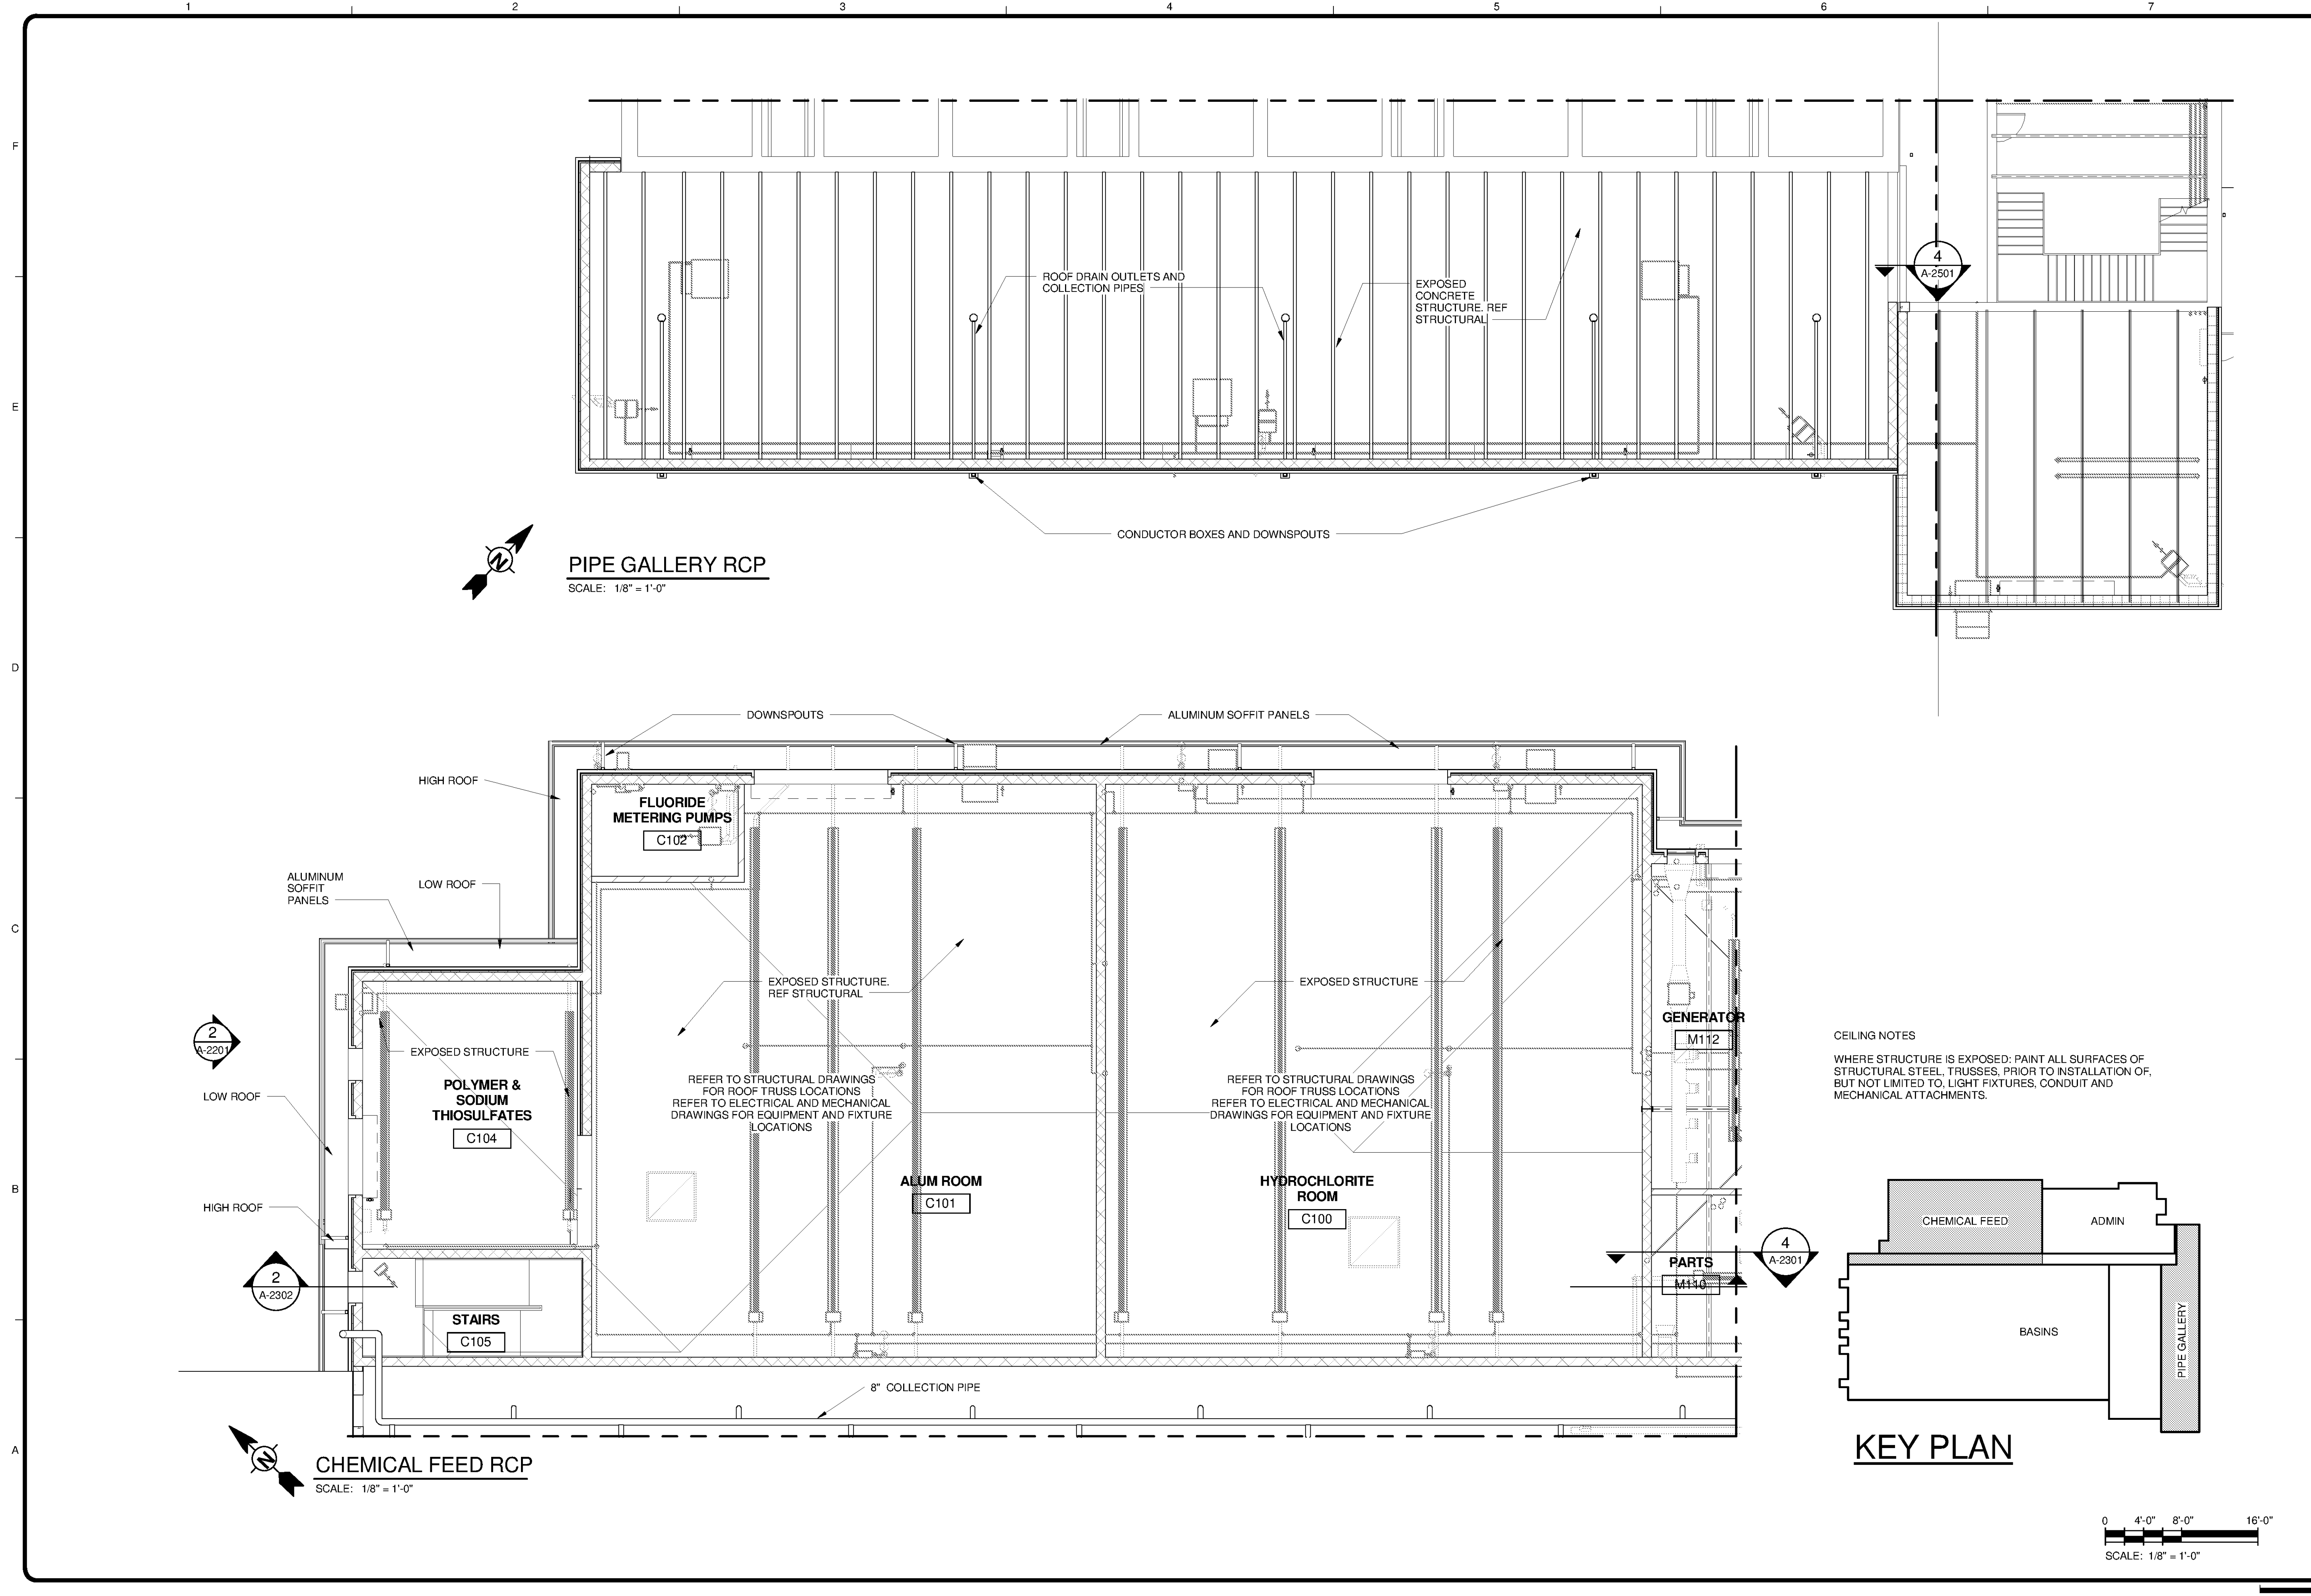

TETRA TECH

 www.tetrattech.com
 101 QUALITY CIRCLE, SUITE 140
 HUNTSVILLE, ALABAMA 35896
 PHONE: (256) 424-4077 FAX: (256) 424-4087

BID SET

MARK	DATE	DESCRIPTION	BY

HUNTSVILLE UTILITIES
 SOUTHEAST WATER TREATMENT PLANT
CHEMICAL FEED AND PIPE GALLERY RCP PLAN

Project No.: 200-11740-10003
 Designed By: Q.BIAGI
 Drawn By: S.SWEARER
 Checked By: D.GALANTE

A-2109

Copyright Tetra Tech
 Bar Measures 1 Inch

CEILING NOTES
 WHERE STRUCTURE IS EXPOSED: PAINT ALL SURFACES OF STRUCTURAL STEEL, TRUSSES, PRIOR TO INSTALLATION OF, BUT NOT LIMITED TO, LIGHT FIXTURES, CONDUIT AND MECHANICAL ATTACHMENTS.

