



10/3/2014 3:05:21 PM C:\Users\Quintin.Biagi\Documents\WTP-11740-A-MAINPR_Quintin.Biagi.rvt

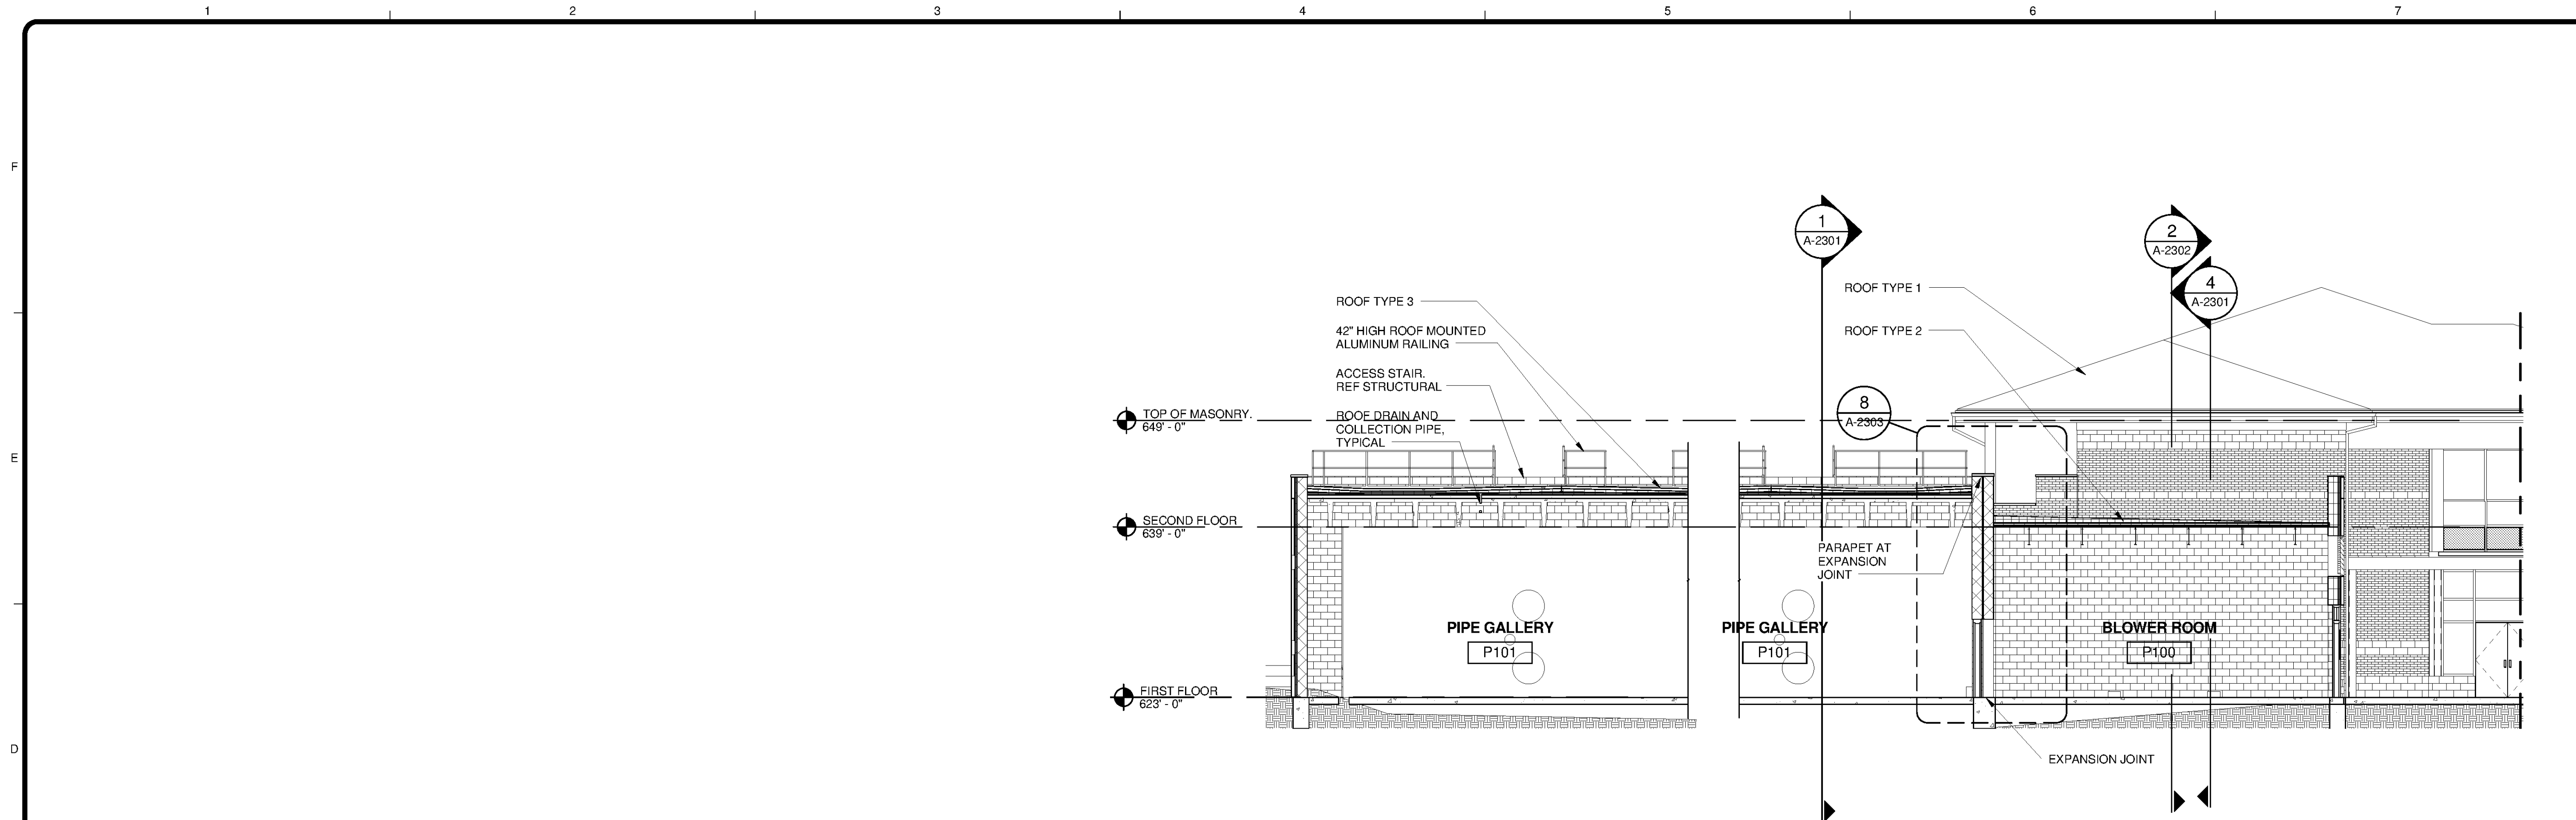

1 SECTION AT PIPE GALLERY
A-2102 SCALE: 1/8" = 1'-0"

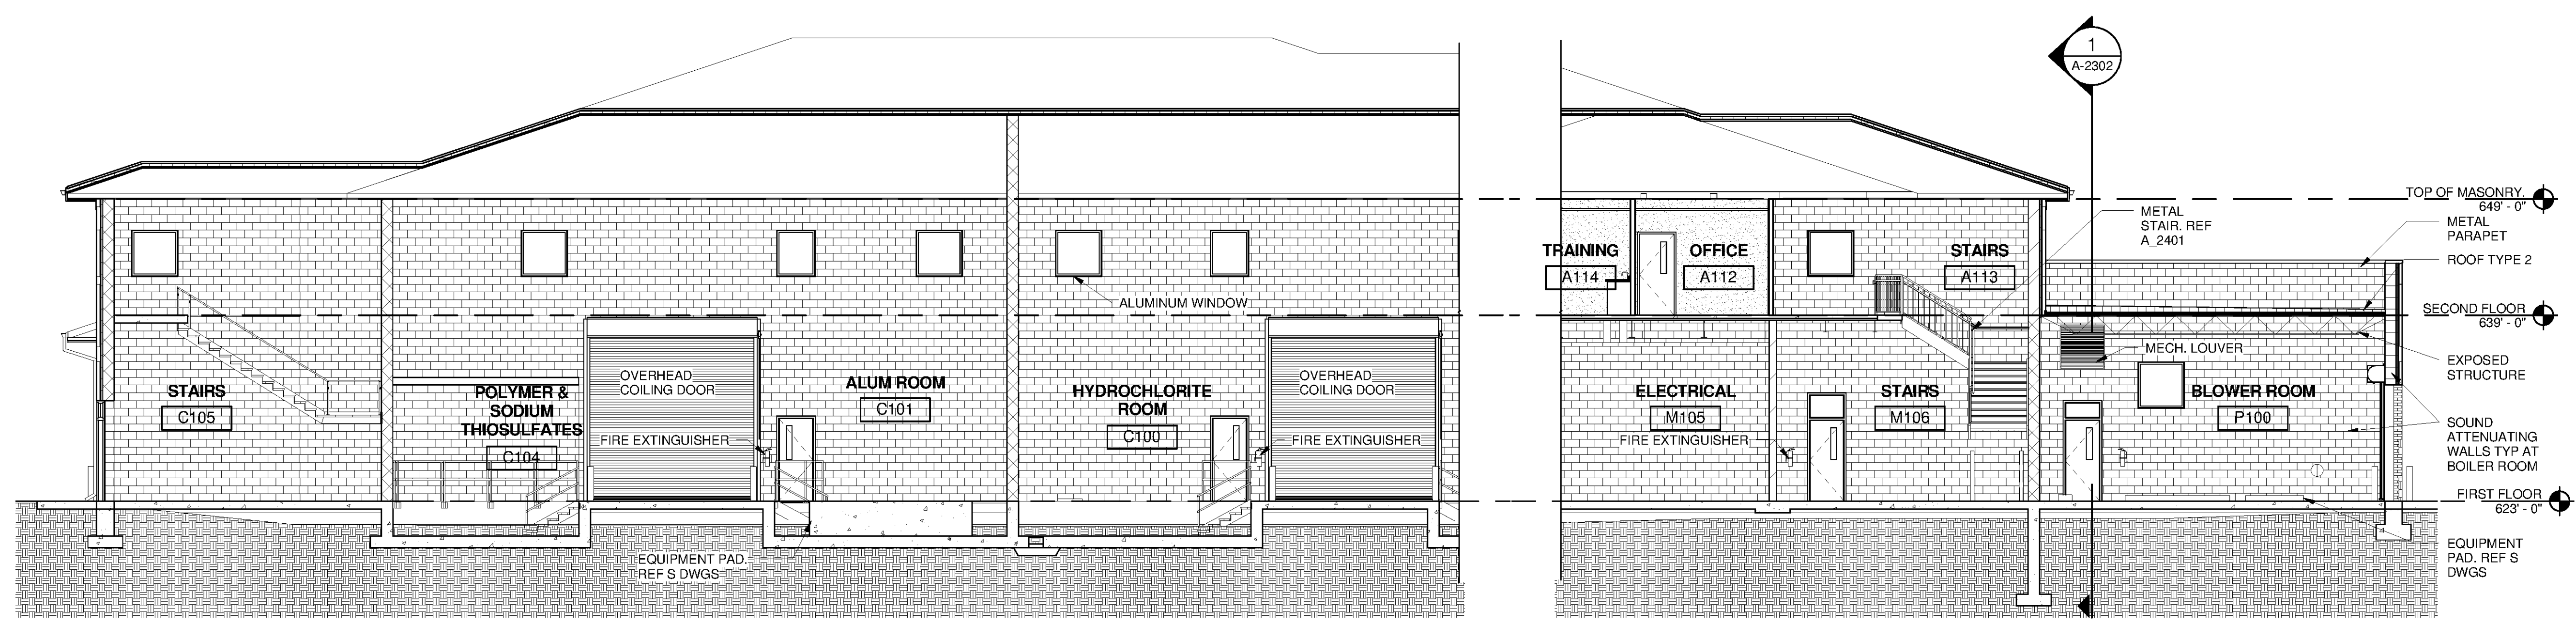

2 SECTION AT ALUM RM./ADMIN
A-2102 SCALE: 1/8" = 1'-0"

TETRA TECH
www.tetrattech.com
101 QUALITY CIRCLE, SUITE 140
HUNTSVILLE, ALABAMA 35896
PHONE: (256) 424-4077 FAX: (256) 424-4087

BID SET
Professional Seal: J. QUINCY BRACK JR., ARCHITECT, No. 6512, dated 10/21/14.

MARK	DATE	DESCRIPTION	BY

HUNTSVILLE UTILITIES
SOUTHEAST WATER TREATMENT PLANT
BUILDING SECTIONS

Project No.: 200-11740-10003
Designed By: Q.BIAGI
Drawn By: S.SWEARER
Checked By: D.GALANTE

A-2302

Bar Measures 1 inch

Copyright: Tetra Tech