


10/21/2014 8:35:05 AM C:\Users\Quintin.Biagi\Documents\WTP-11740-A-MAINPR\_Quintin.Biagi.rvt

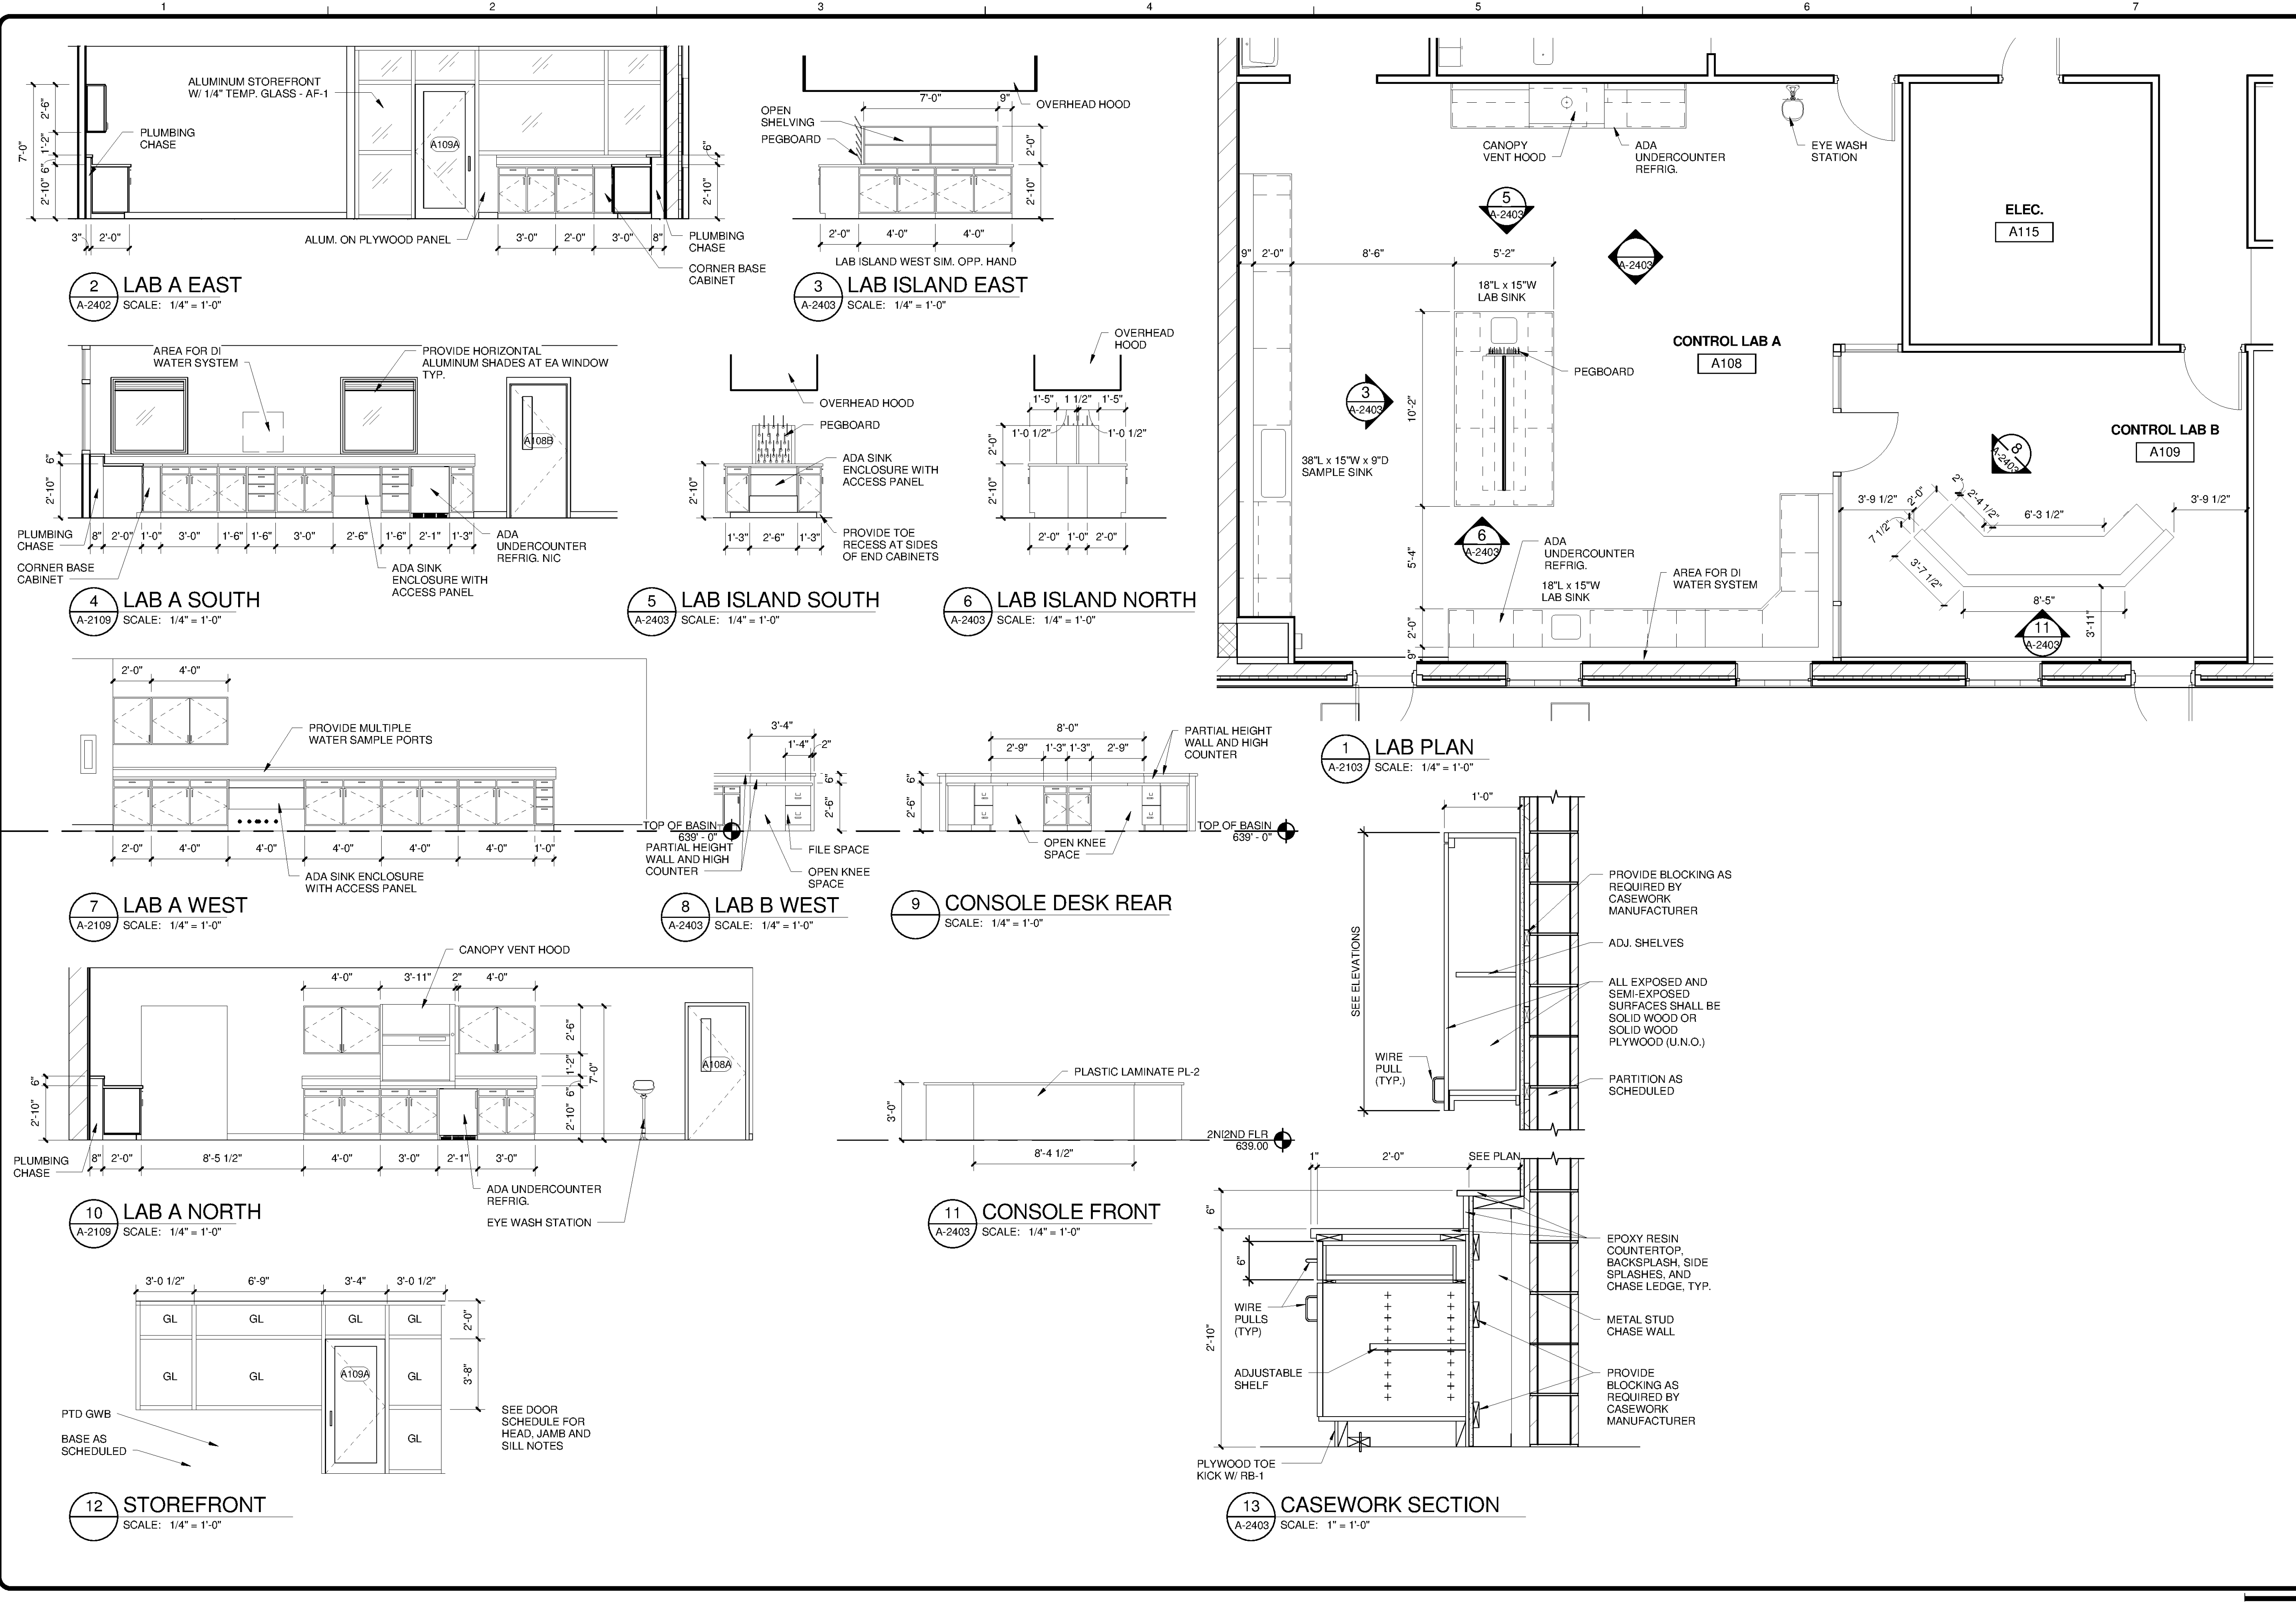

**TETRA TECH**  
 www.tetra-tech.com  
 101 QUALITY CIRCLE, SUITE 140  
 HUNTSVILLE, ALABAMA 35896  
 PHONE: (256) 424-4077 FAX: (256) 424-4087

BID SET  
 STATE OF ALABAMA  
 J. QUINCY BRAGG JR.  
 ARCHITECT  
 6512  
 10/21/14

| MARK | DATE | DESCRIPTION | BY |
|------|------|-------------|----|
|      |      |             |    |
|      |      |             |    |
HUNTSVILLE UTILITIES  
 SOUTHEAST WATER TREATMENT PLANT  
**ENLARGED VIEWS**  
 Project No.: 200-11740-10003  
 Designed By: Q.BIAGI  
 Drawn By: S.SWEARER  
 Checked By: D.GALANTE

**A-2403**  
 Bar Measures 1 inch