



10/1/2014 1:47:56 PM C:\Users\justin.marsh\Documents\WTP-11740-M-MAINPPRJustin.marsh.rvt

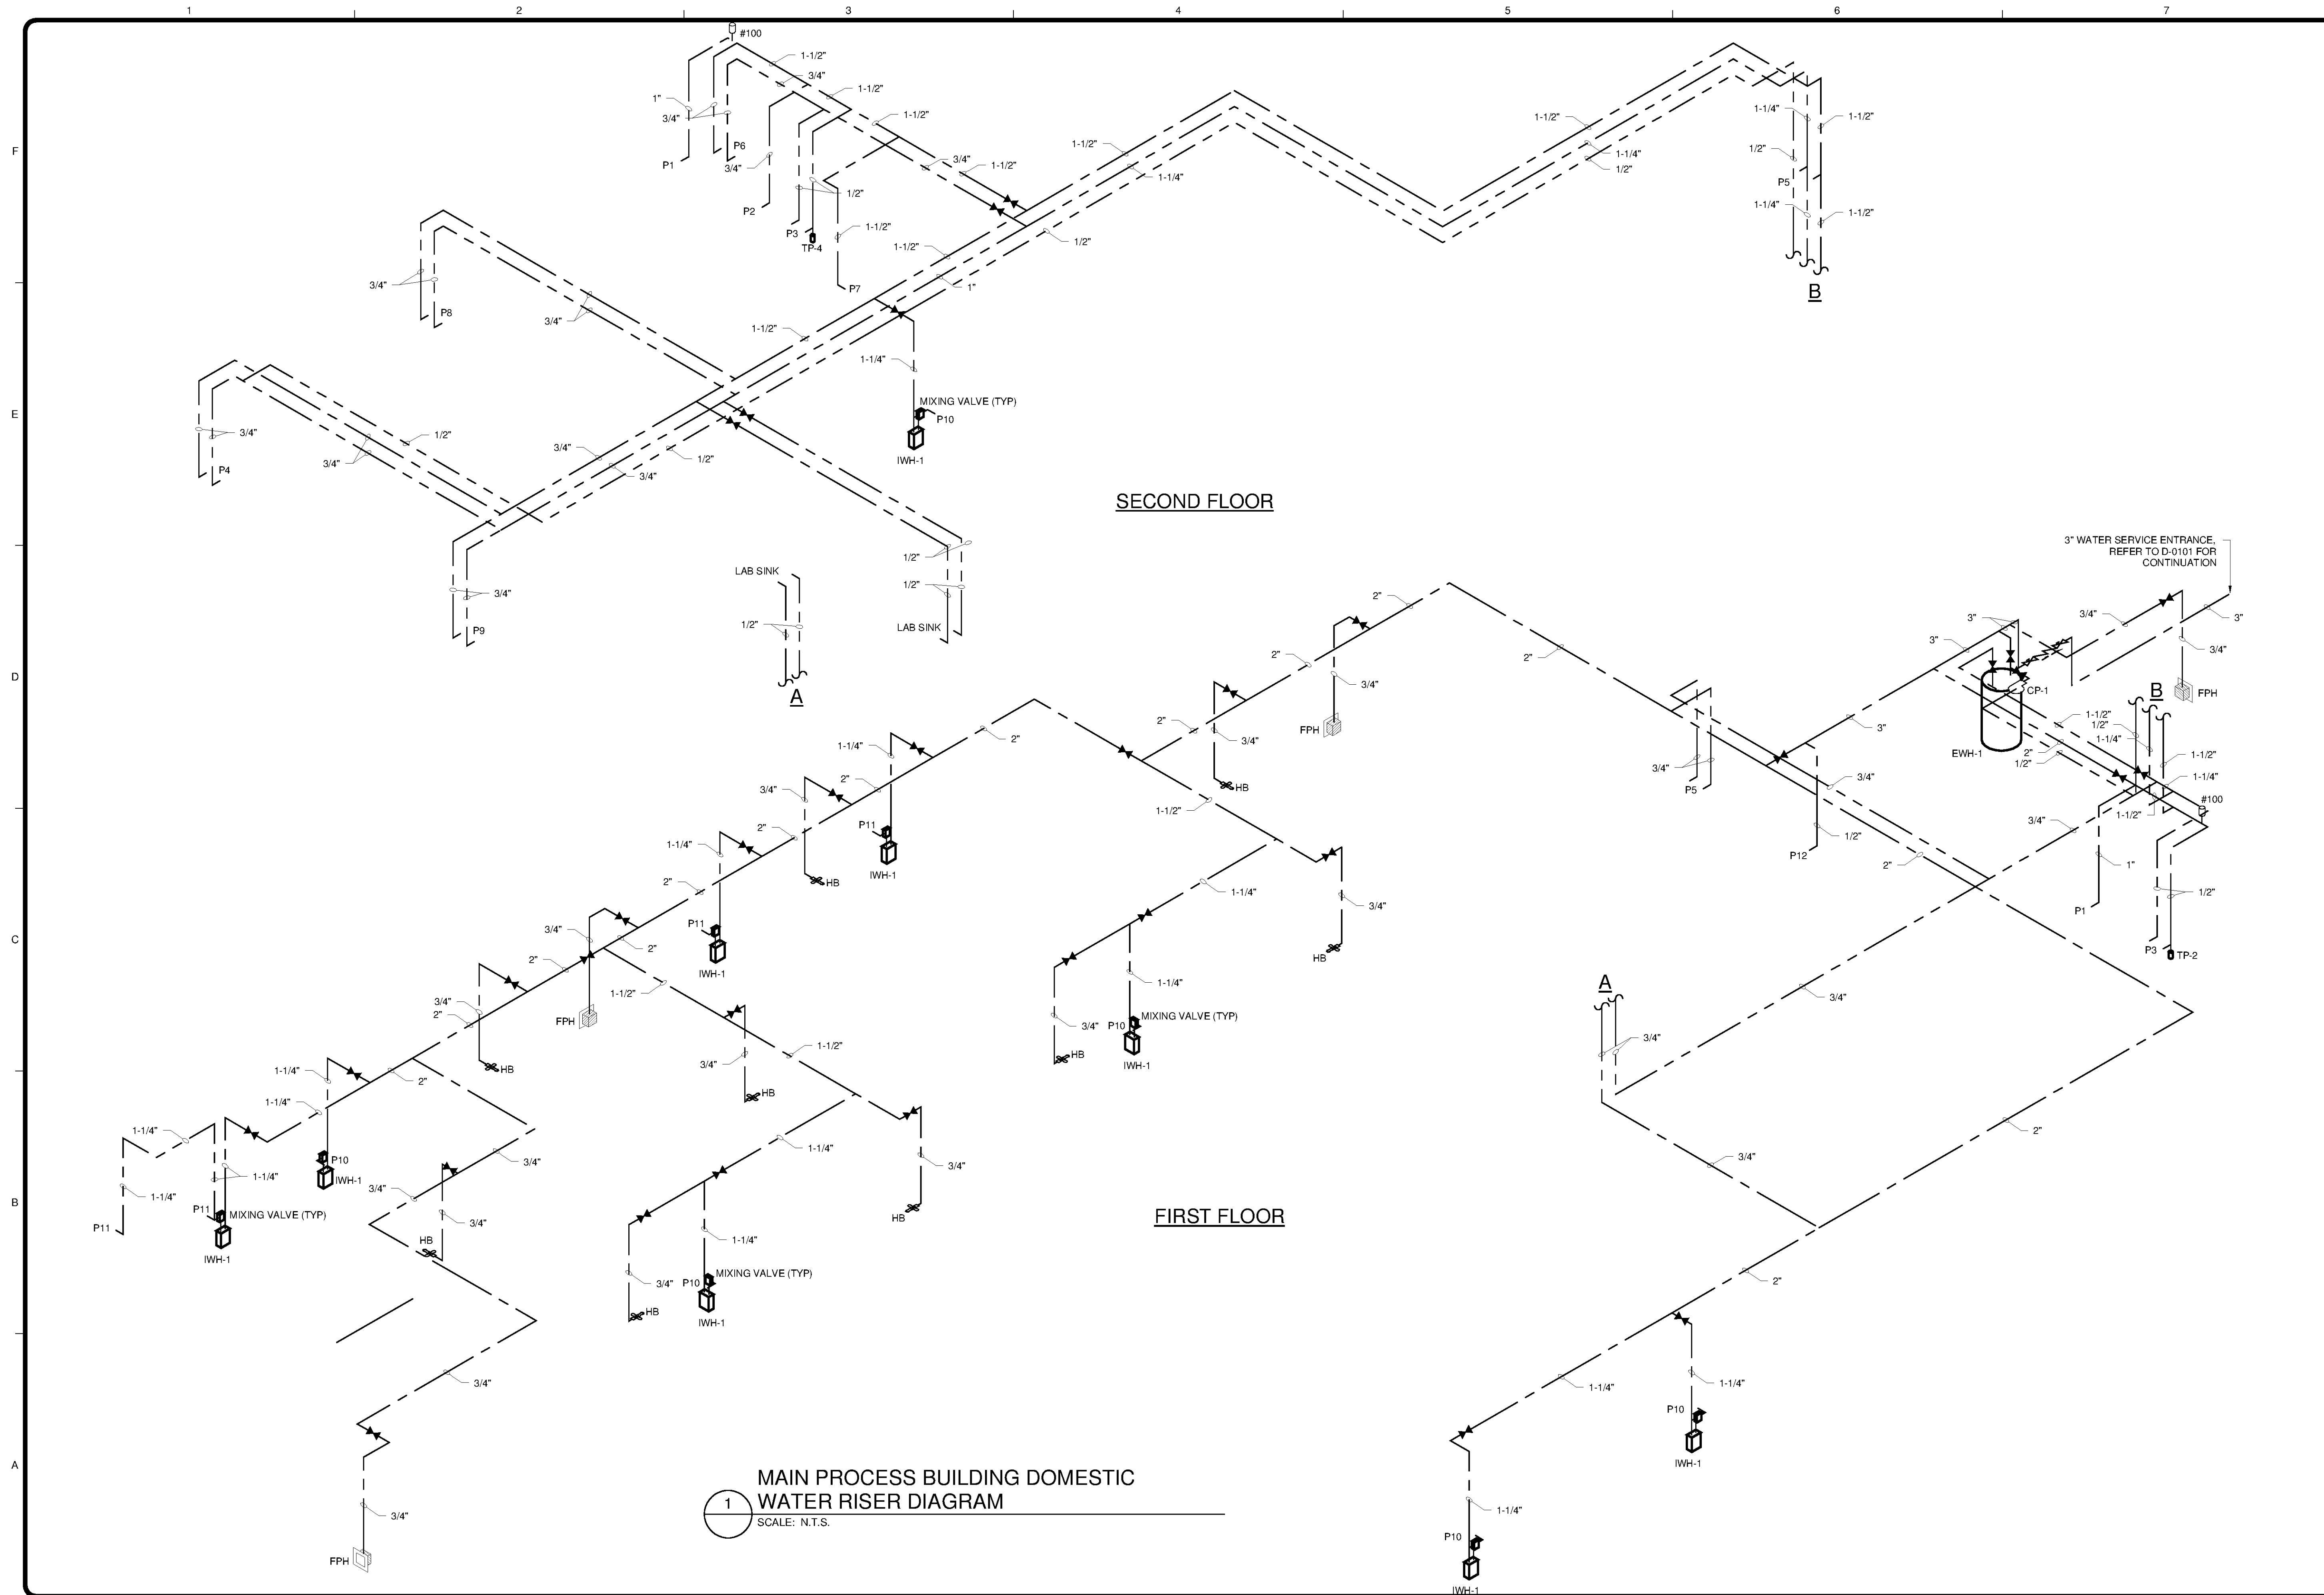

1 MAIN PROCESS BUILDING DOMESTIC WATER RISER DIAGRAM
SCALE: N.T.S.

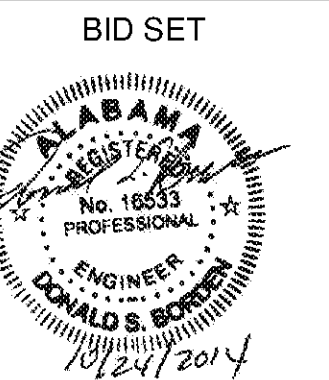

BID SET

BY	DESCRIPTION	MARK	DATE

BY	DESCRIPTION	MARK	DATE

HUNTSVILLE UTILITIES
SOUTHEAST WATER TREATMENT PLANT
DOMESTIC WATER RISER
DIAGRAM

Project No.: 200-11740-10003
Designed By: JWM
Drawn By: JWM
Checked By: DSB

P-9901

Bar Measures 1 inch

Copyright Tetra Tech