



10/1/2014 1:47:57 PM C:\Users\justin.marsh\Documents\WTP-11740-M-MAINPR\_justin.marsh.rvt

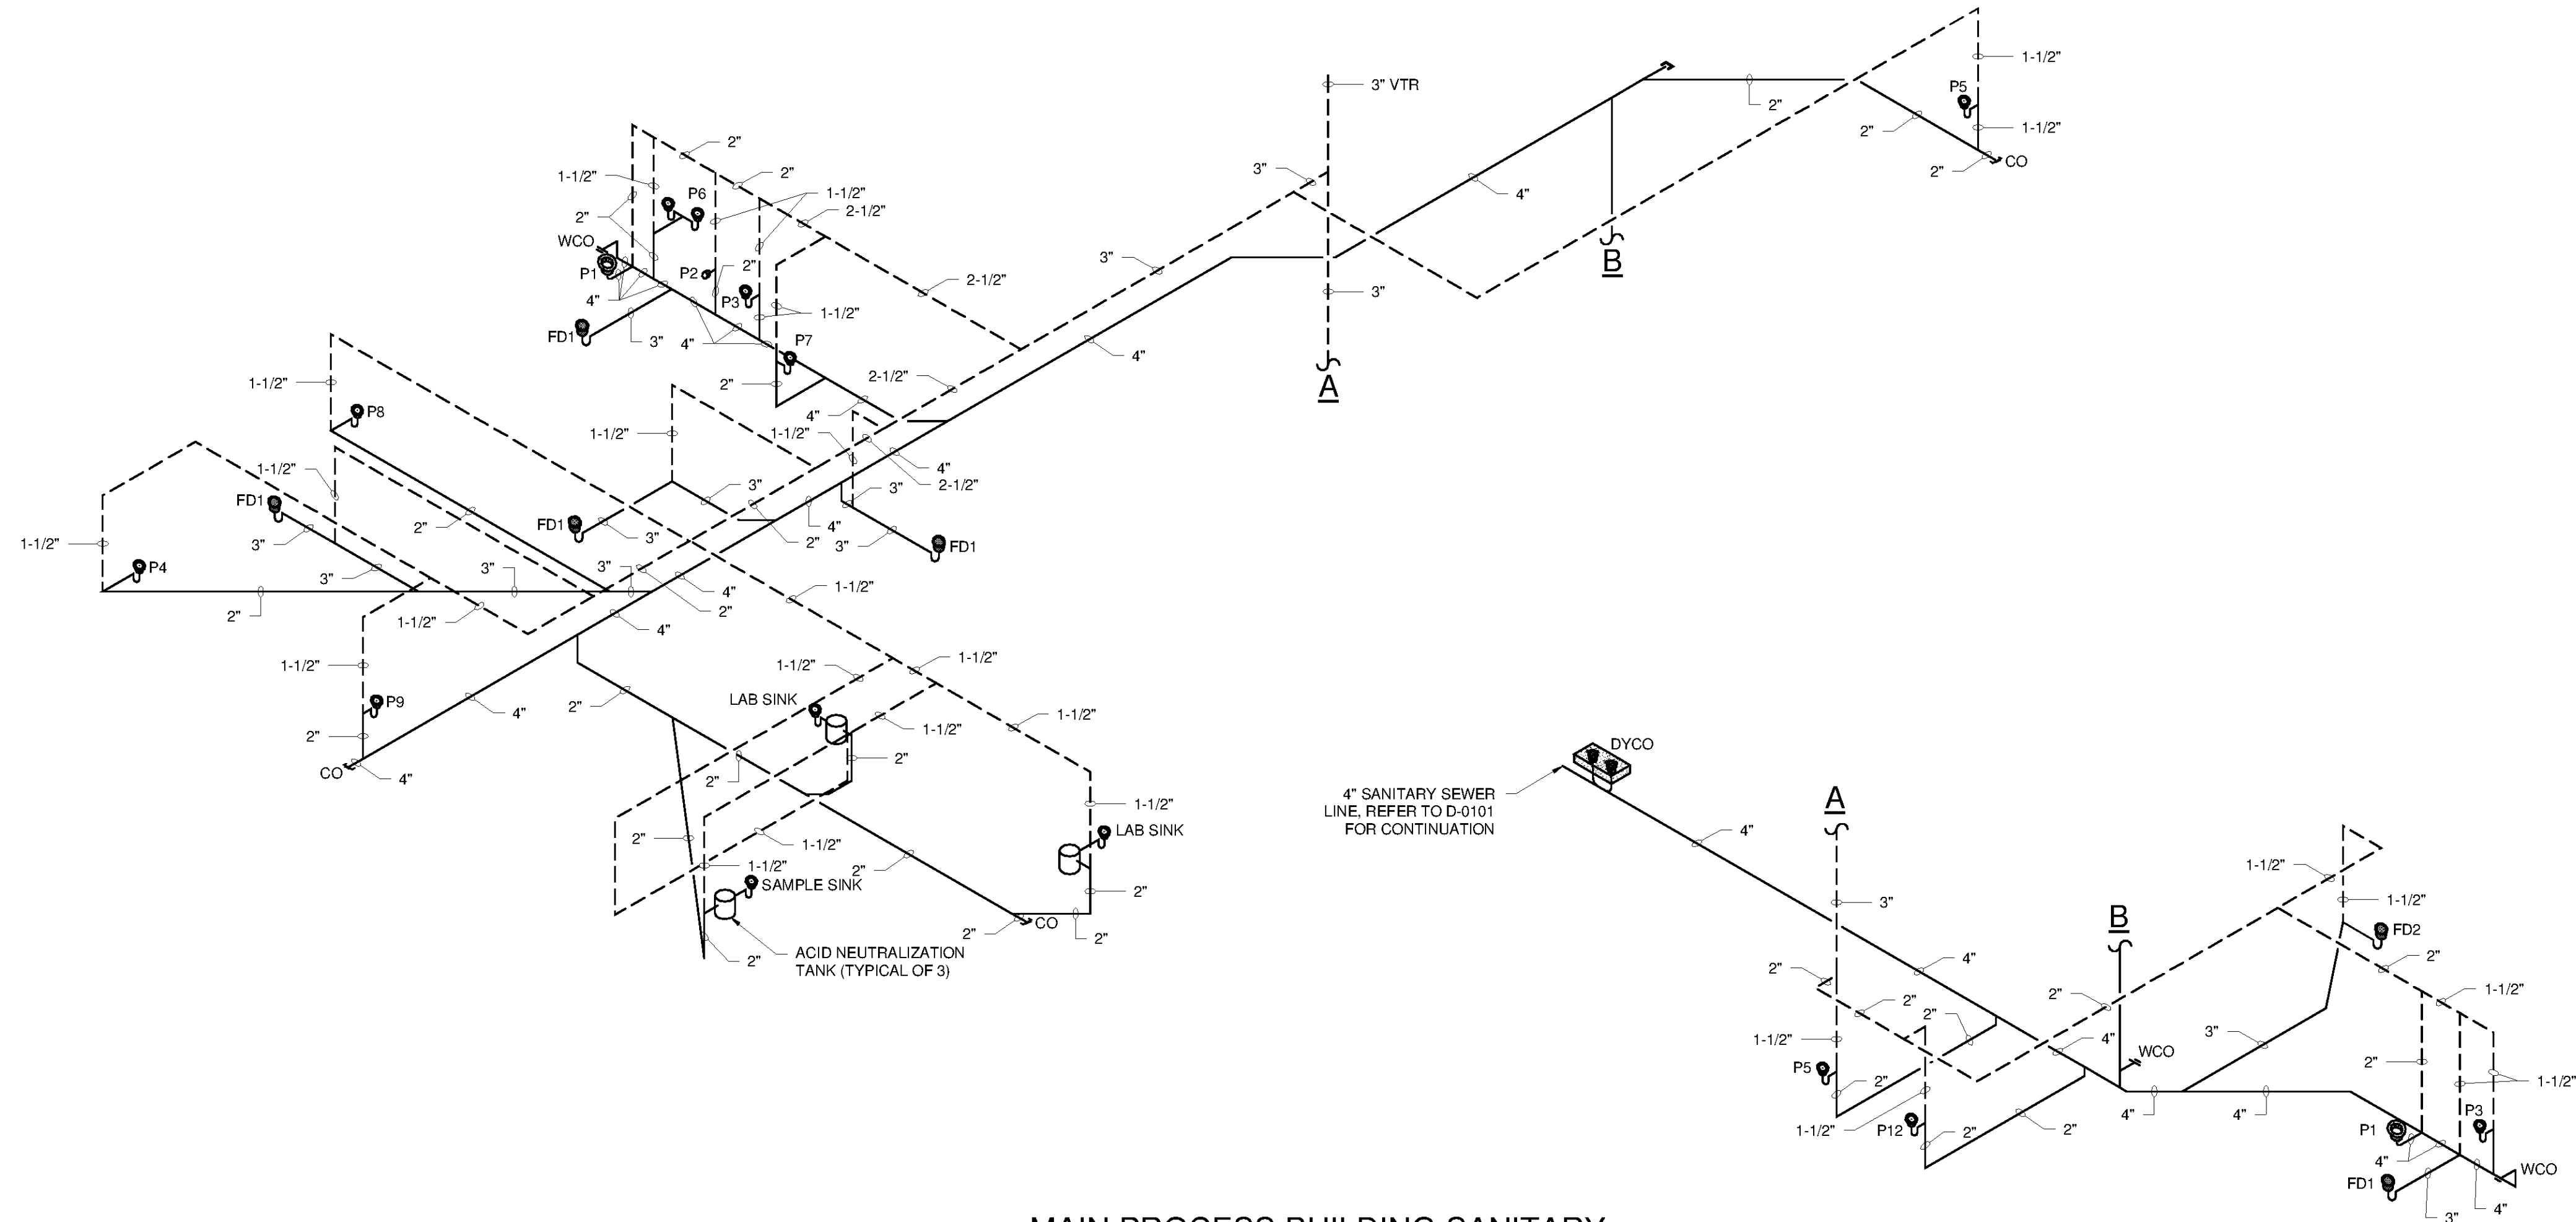

**1** MAIN PROCESS BUILDING SANITARY SEWER RISER DIAGRAM  
SCALE: N.T.S.

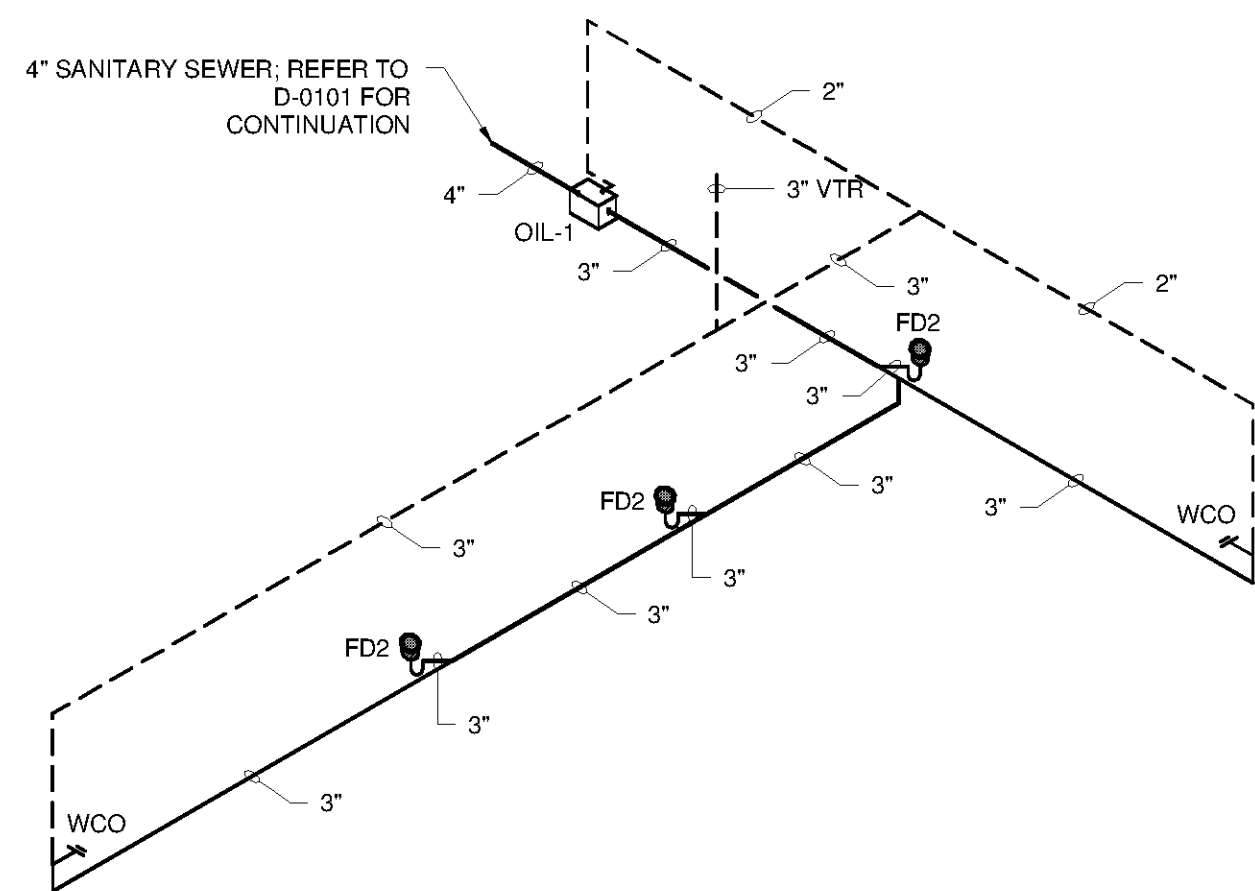


**2** GENERATOR BUILDING SANITARY SEWER RISER DIAGRAM  
SCALE: N.T.S.

**TETRA TECH**



www.tetrattech.com  
101 QUALITY CIRCLE, SUITE 140  
HUNTSVILLE, ALABAMA 35896  
PHONE: (256) 424-4077 FAX: (256) 424-4097

BID SET

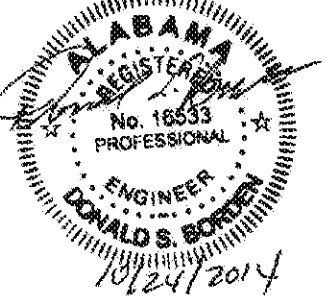

MARK	DATE	DESCRIPTION	BY

HUNTSVILLE UTILITIES  
SOUTHEAST WATER TREATMENT PLANT  
**SANITARY SEWER RISER DIAGRAM**

Project No.: 200-11740-10003  
Designed By: JWM  
Drawn By: JWM  
Checked By: DSB

**P-9903**

Bar Measures 1 inch

Copyright Tetra Tech