




1 2 3 4 5 6 7

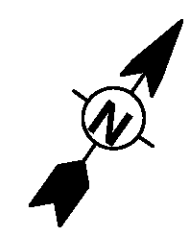

0 2'-8" 5'-4" 10'-8"
SCALE: 3/16" = 1'-0"

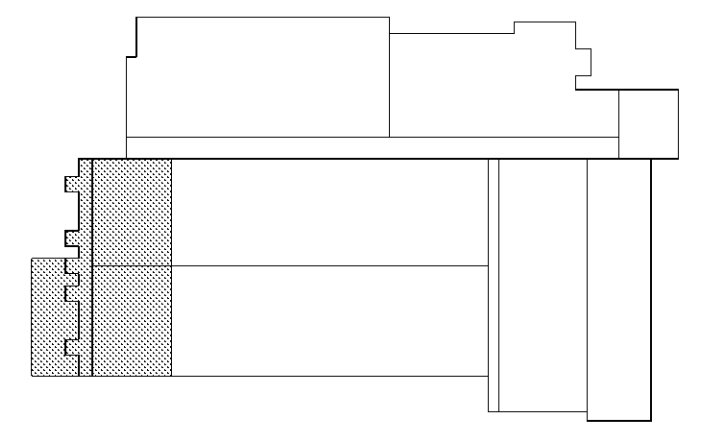


KEY PLAN
SCALE: 1" = 100'-0"

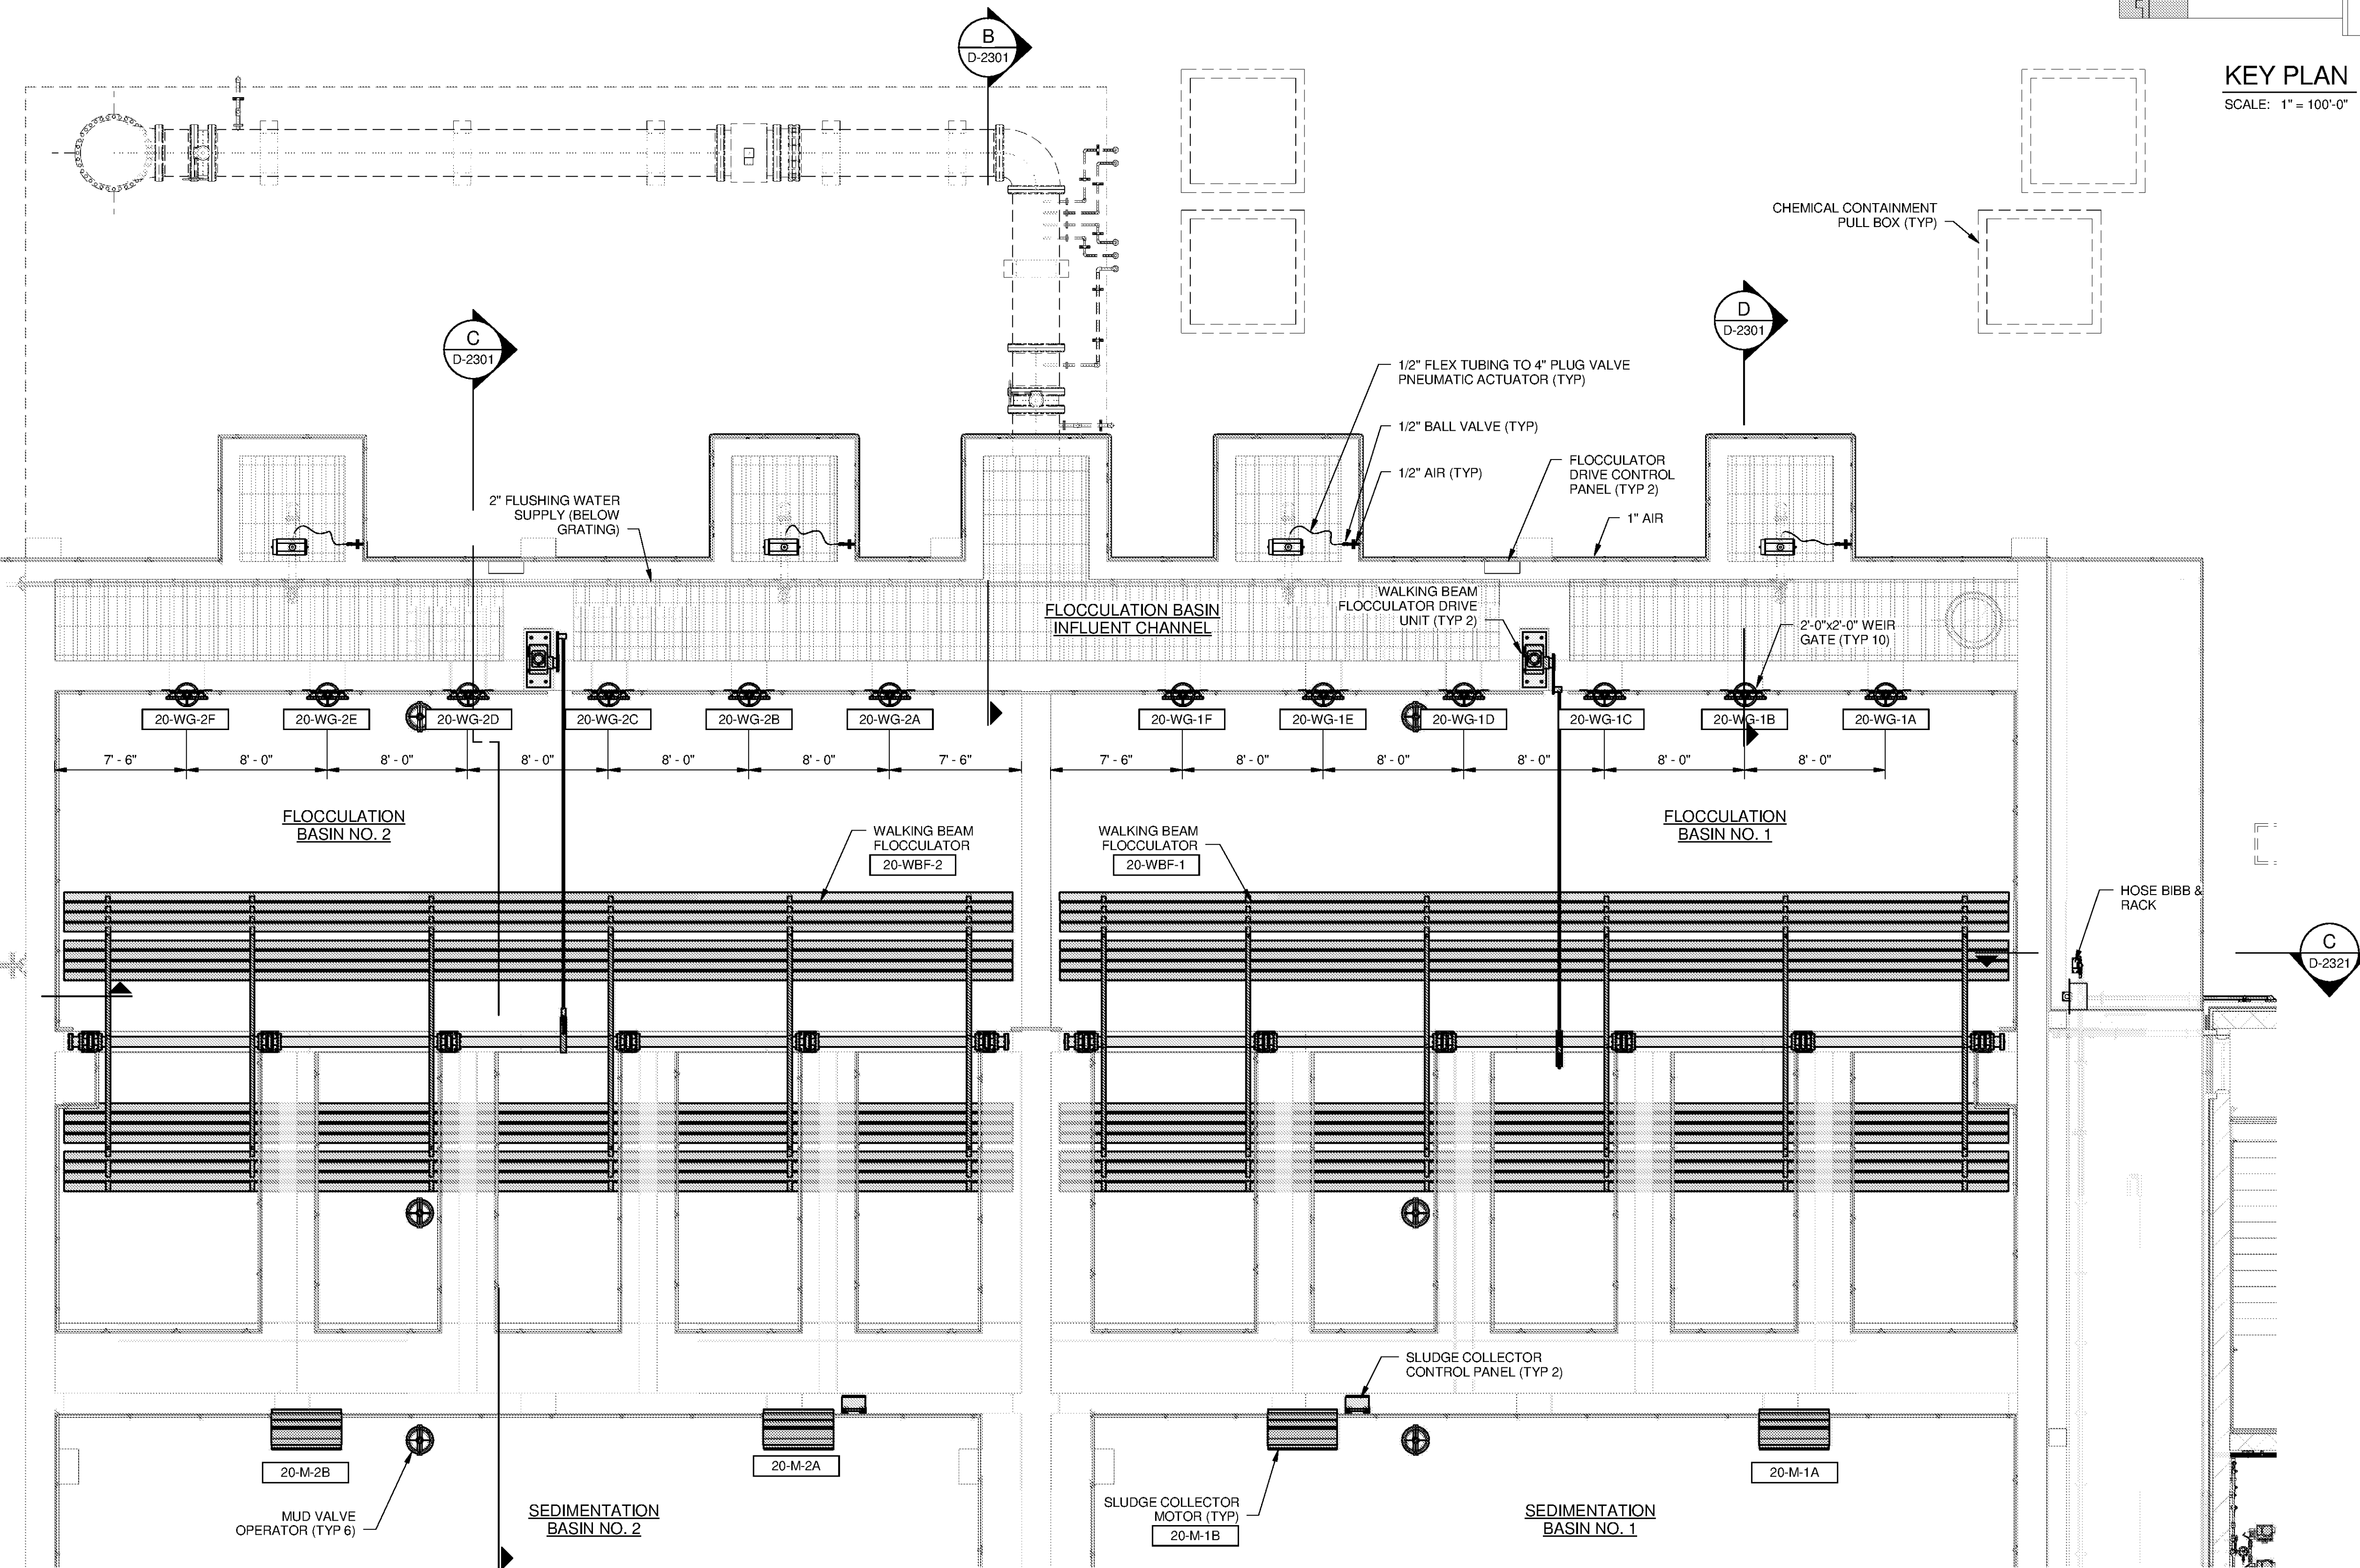

PLAN
SCALE: 3/16" = 1'-0"

TETRA TECH
www.tetrattech.com
101 QUALITY CIRCLE, SUITE 140
HUNTSVILLE, ALABAMA 35896
PHONE: (256) 424-4077 FAX: (256) 424-4087

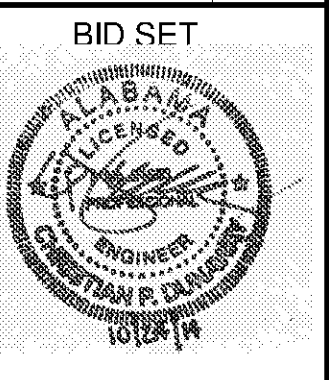

BID SET

NO.	DESCRIPTION	DATE

MARK	DATE	DESCRIPTION	BY

HUNTSVILLE UTILITIES
SOUTHEAST WATER TREATMENT PLANT
PRE-TREATMENT STATIC MIXER & FLOCCULATION BASIN UPPER PLAN

Project No.: 200-11740-10003
Designed By: JCB
Drawn By: JTE
Checked By: JPT

D-2103

Copyright: Tetra Tech
Bar Measures 1 Inch

C:\Users\ion.evans\Desktop\Active Projects\Revit\WTP-11740-D-MAINPR_ion.evans.rvt 10/17/2014 4:33:27 PM