



10/17/2014 4:34:56 PM C:\Users\lon.evans\Desktop\Active Projects\Revit\TP-11740-D-MAINPR_lon.evans.rvt

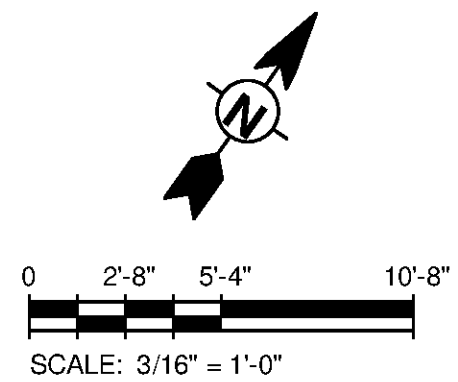

KEY PLAN
SCALE: 1" = 100'-0"

TETRA TECH
www.tetrattech.com
101 QUALITY CIRCLE, SUITE 140
HUNTSVILLE, ALABAMA 35896
PHONE: (256) 424-4077 FAX: (256) 424-4087

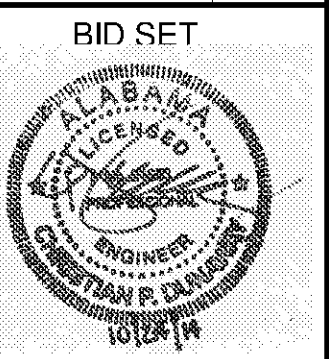

BID SET


MARK	DATE	DESCRIPTION	BY

HUNTSVILLE UTILITIES
SOUTHEAST WATER TREATMENT PLANT
**FILTERS & PIPE GALLERY
UPPER PLAN**

Project No.: 200-11740-10003
Designed By: JCB
Drawn By: JTE
Checked By: JPT

D-2107

Copyright: Tetra Tech
Bar Measures 1 Inch

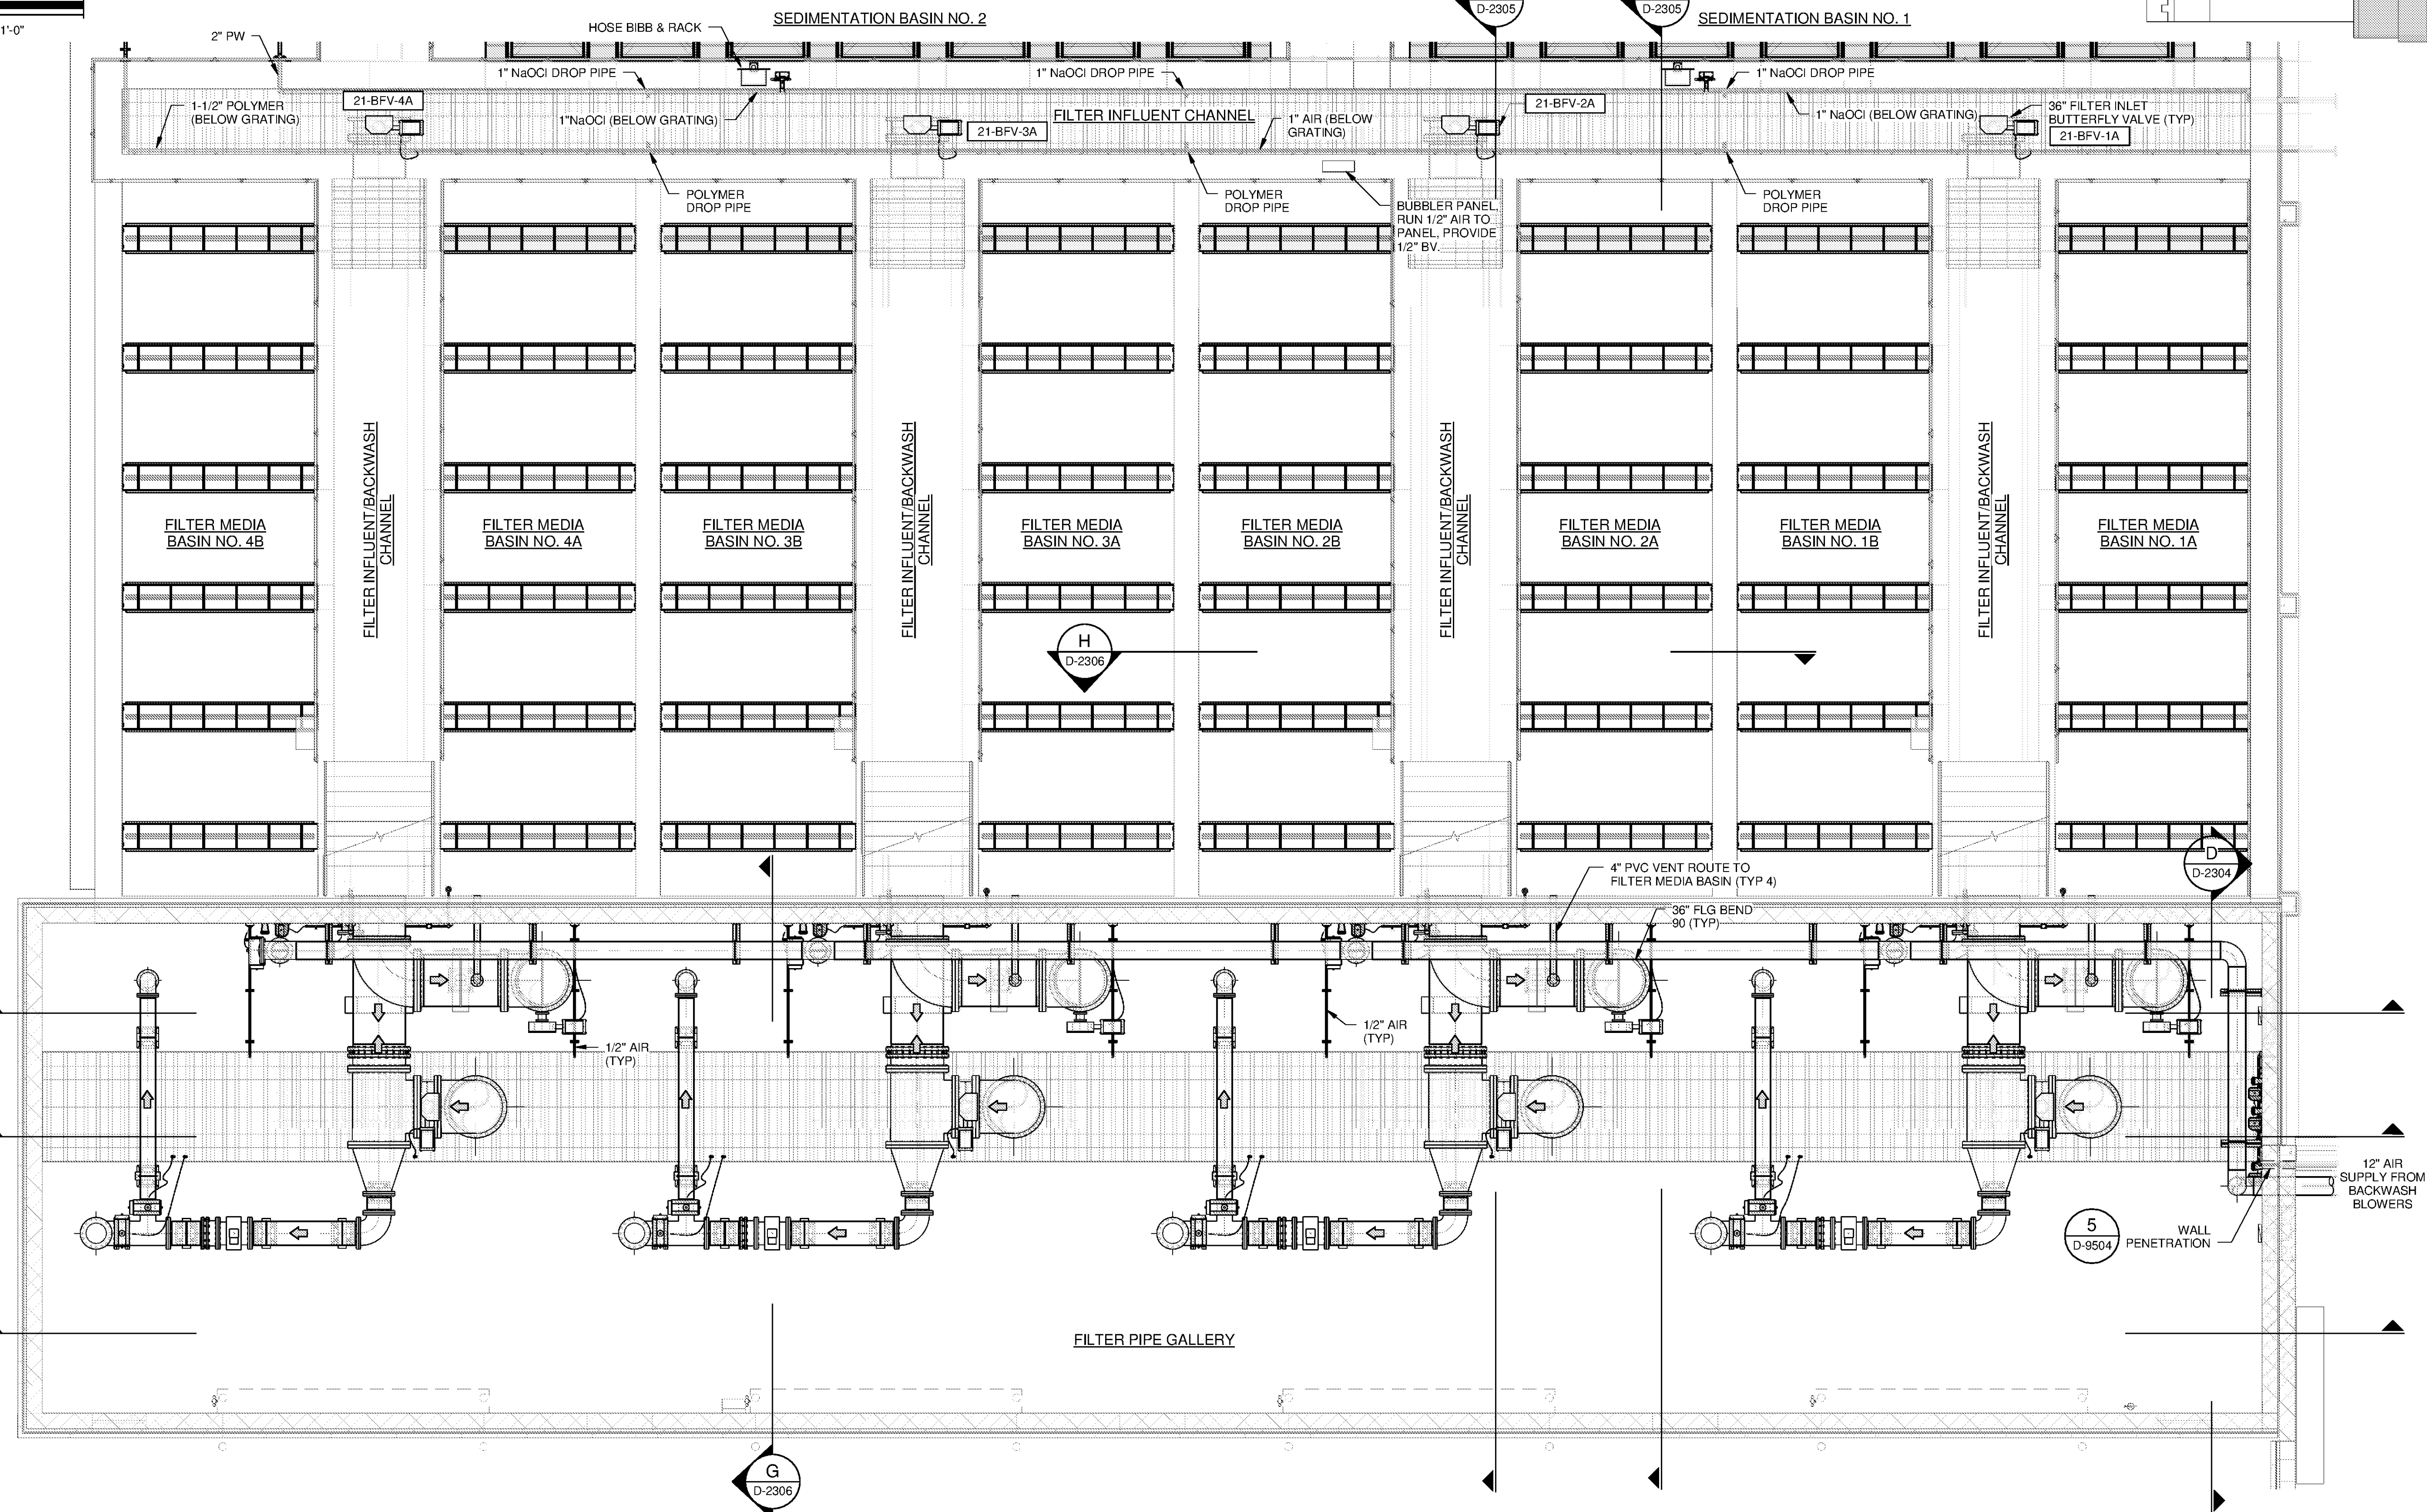

PLAN
SCALE: 3/16" = 1'-0"