


10/17/2014 4:36:34 PM C:\Users\lon.evans\Desktop\Active Projects\Revit\TP-11740-D-MAINPR_\lon.evans.rvt

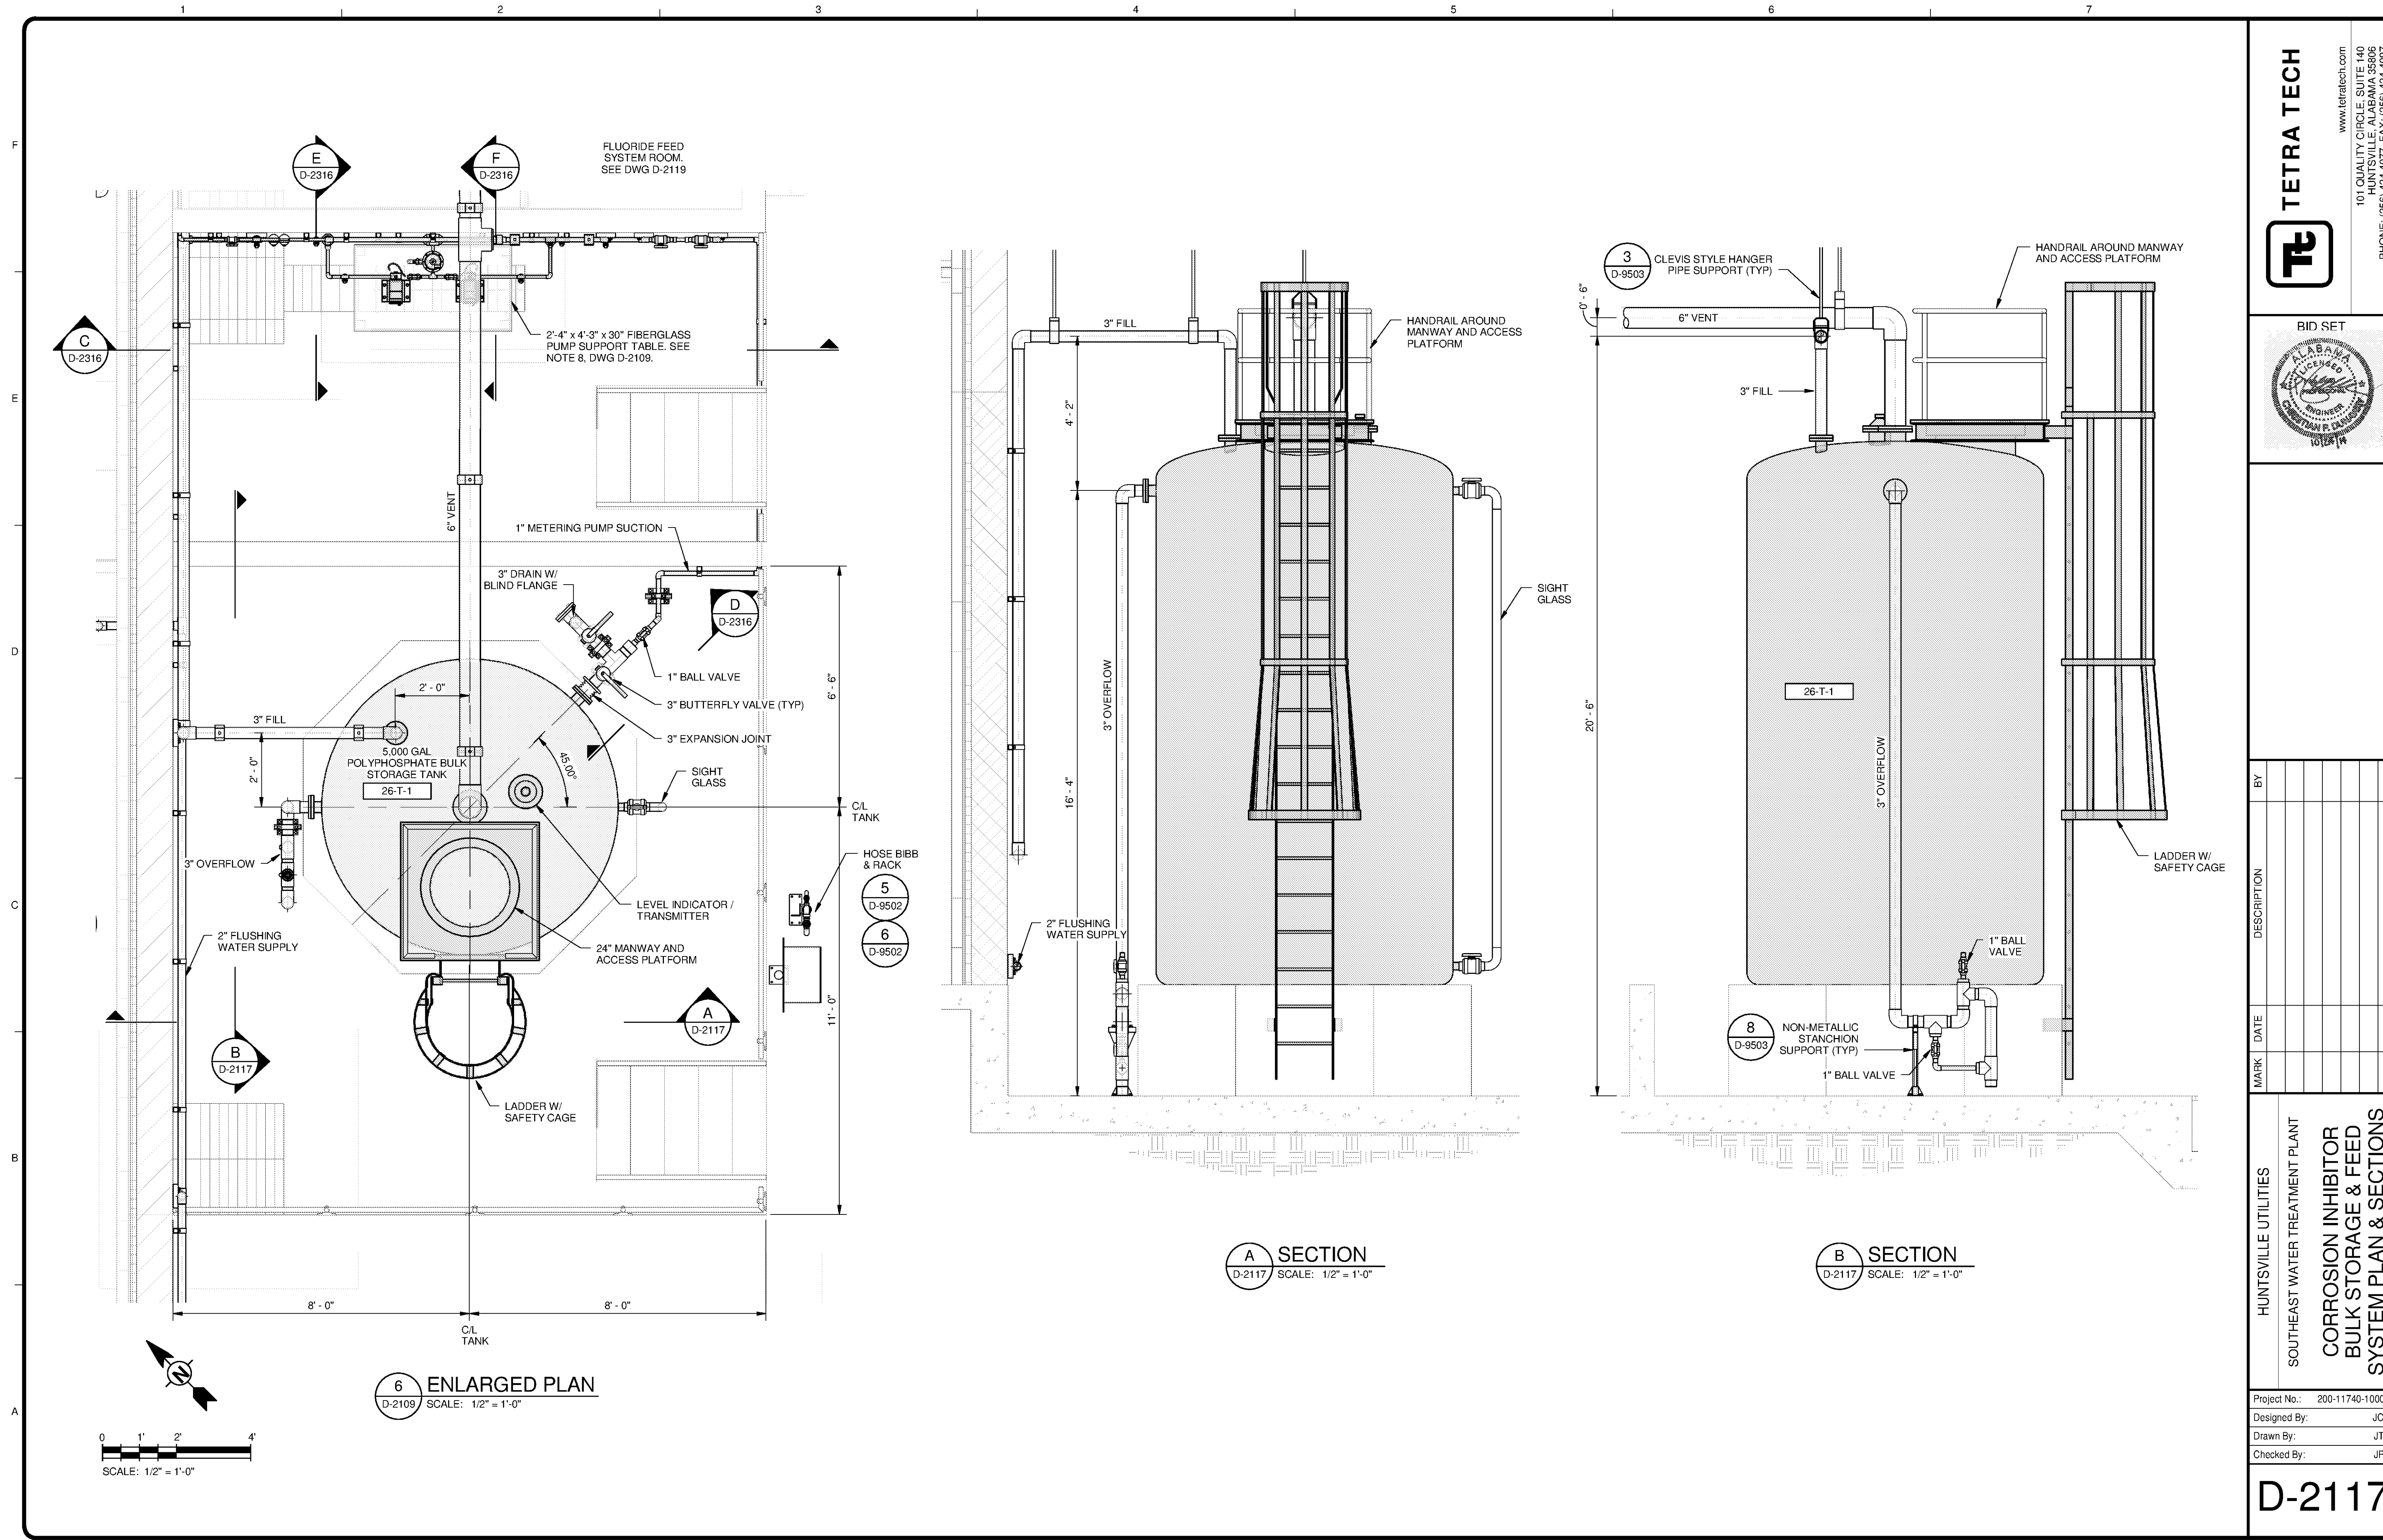

BY	DESCRIPTION
MARK	DATE

HUNTSVILLE UTILITIES
SOUTHEAST WATER TREATMENT PLANT
CORROSION INHIBITOR
BULK STORAGE & FEED
SYSTEM PLAN & SECTIONS

Project No.: 200-11740-10003
Designed By: JCB
Drawn By: JTE
Checked By: JPT