

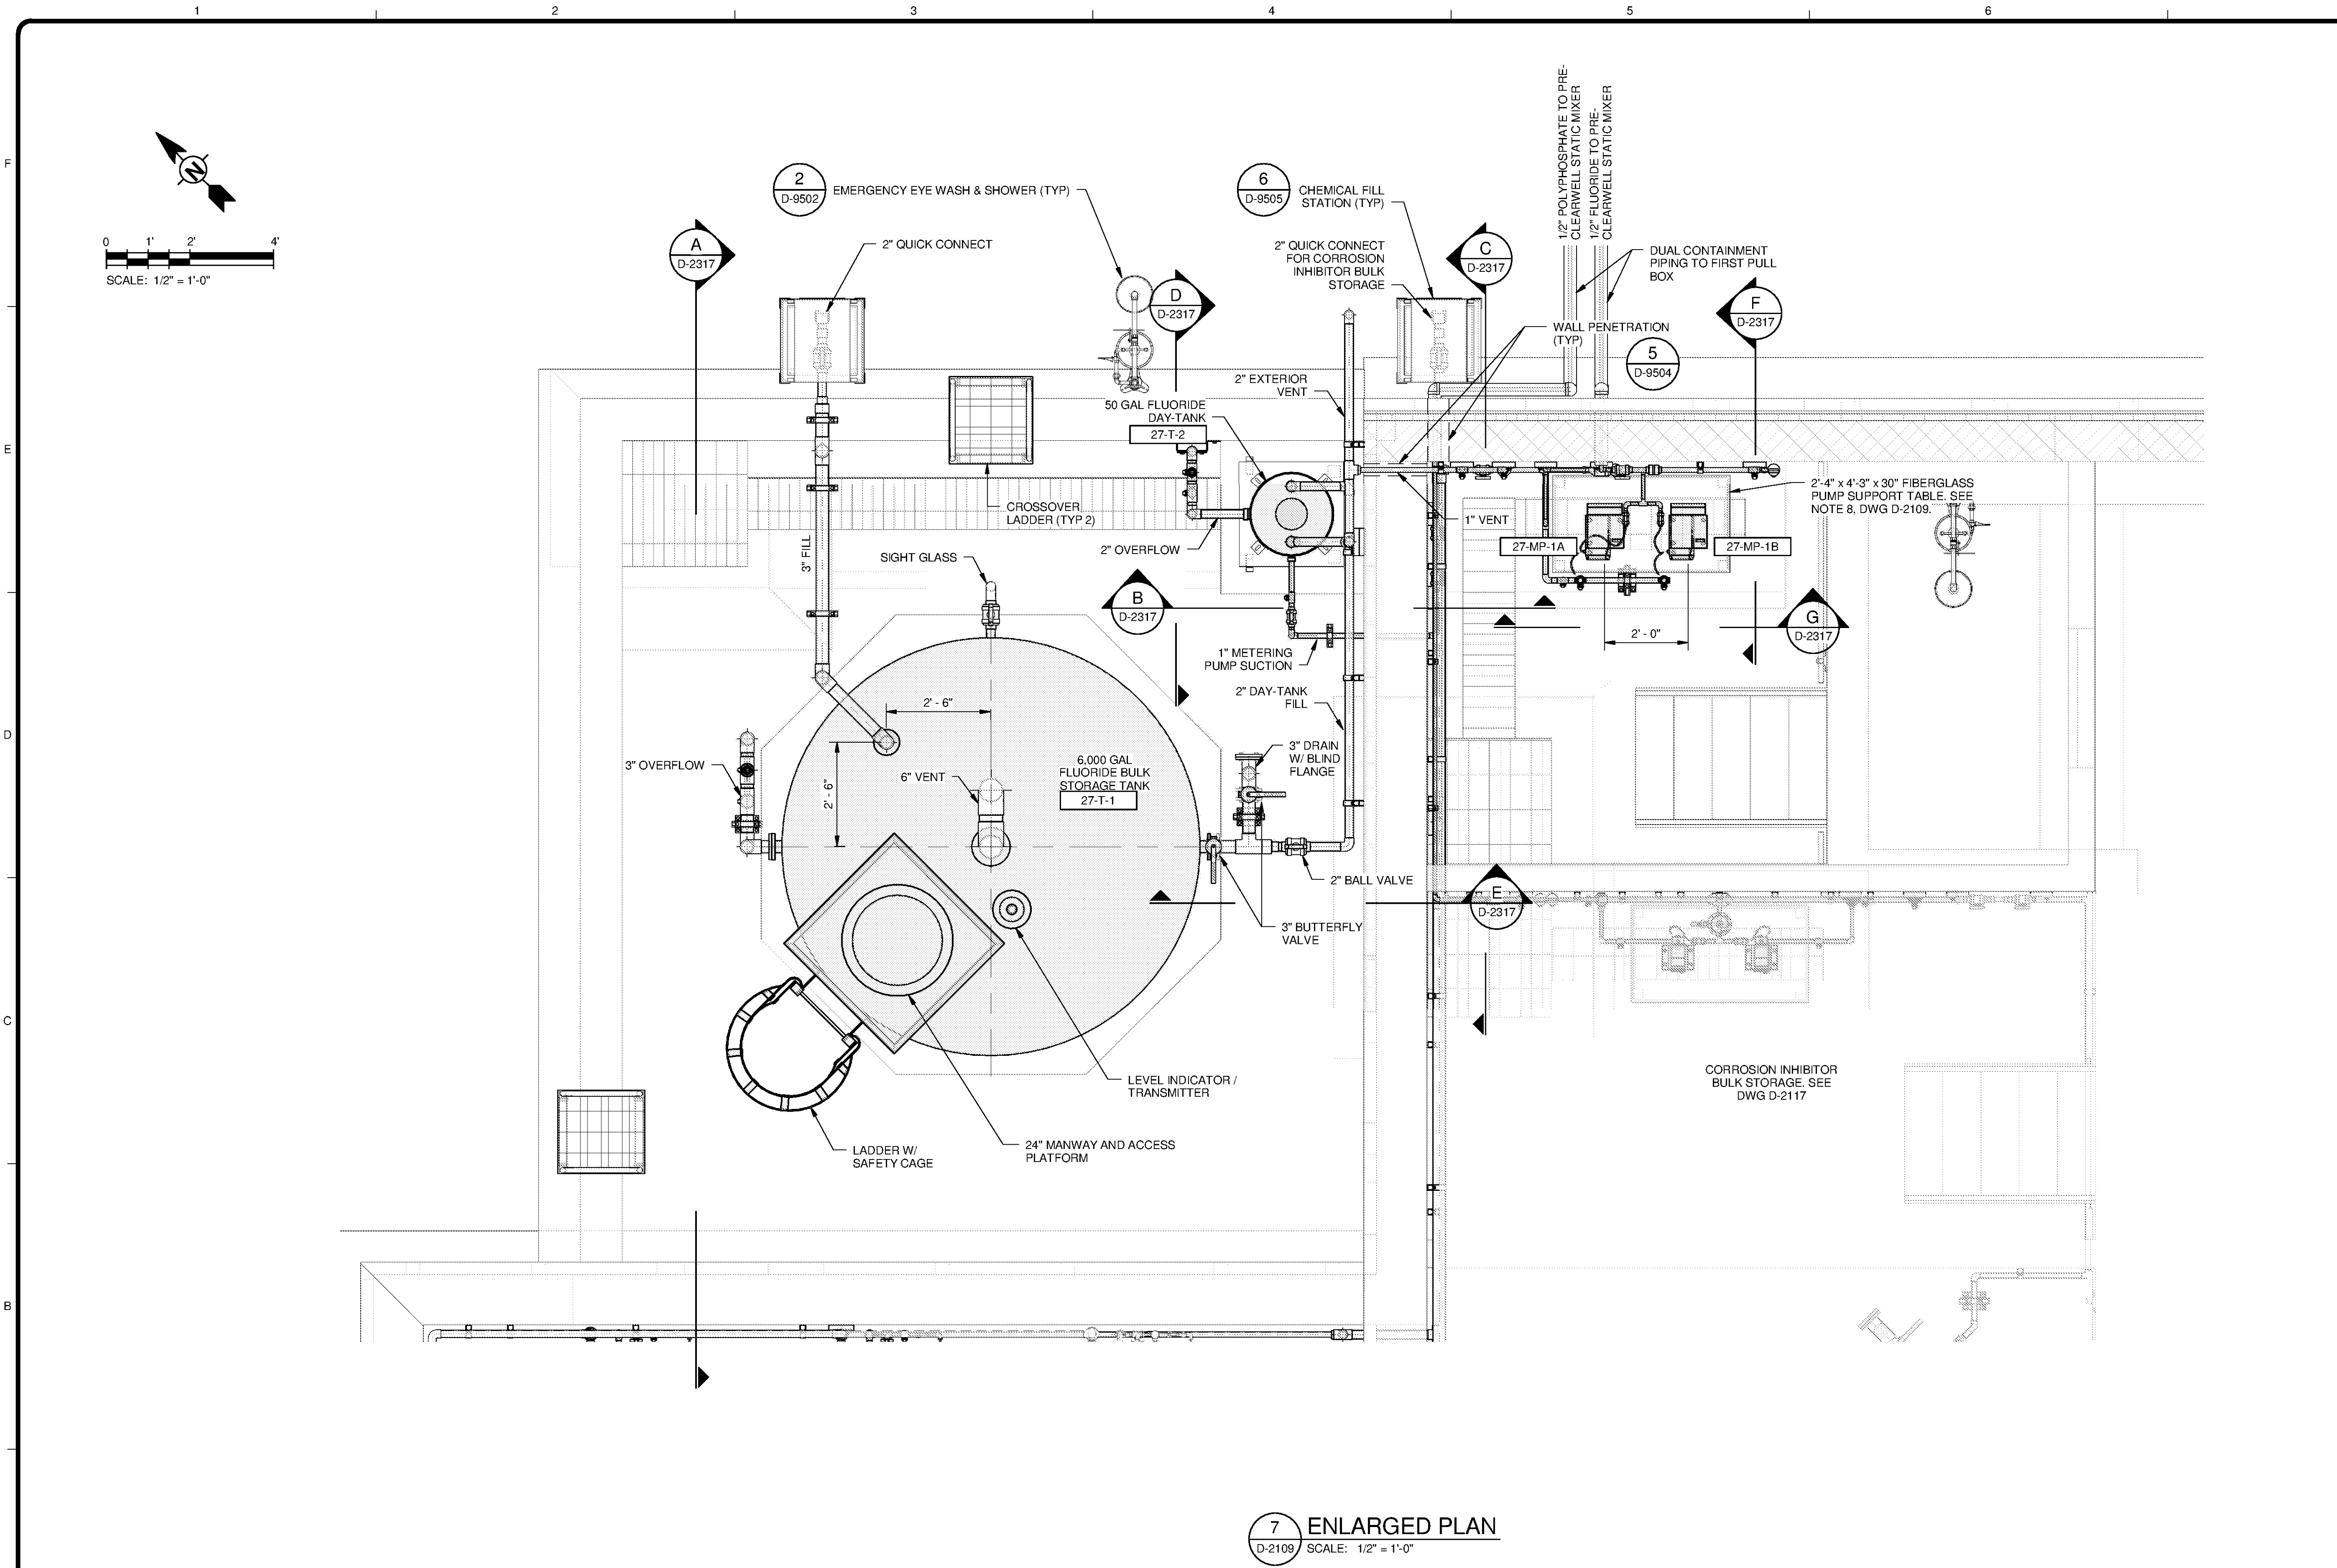


C:\Users\jon.evans\Desktop\Active Projects\Revit\WTP-11740-D-MAINPR_jon.evans.rvt

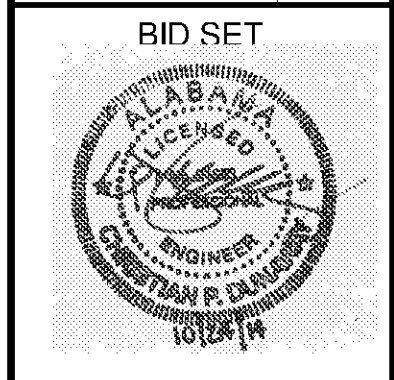

7 ENLARGED PLAN
D-2109 SCALE: 1/2" = 1'-0"

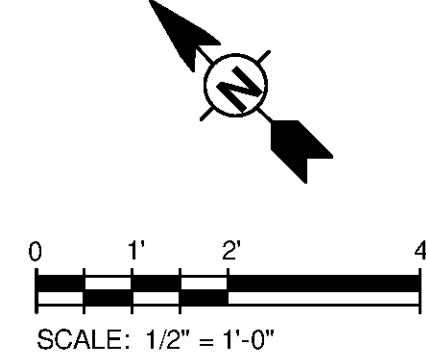

BID SET

MARK	DATE	DESCRIPTION

BY	DATE	DESCRIPTION

HUNTSVILLE UTILITIES
SOUTHEAST WATER TREATMENT PLANT
**FLUORIDE BULK STORAGE
& FEED SYSTEM PLAN**

Project No.: 200-11740-10003
Designed By: JCB
Drawn By: JTE
Checked By: JPT

D-2119