


10/17/2014 4:36:52 PM C:\Users\ion.evans\Desktop\Active Projects\Revit\WTP-11740-D-MAINPR Ion.evans.rvt

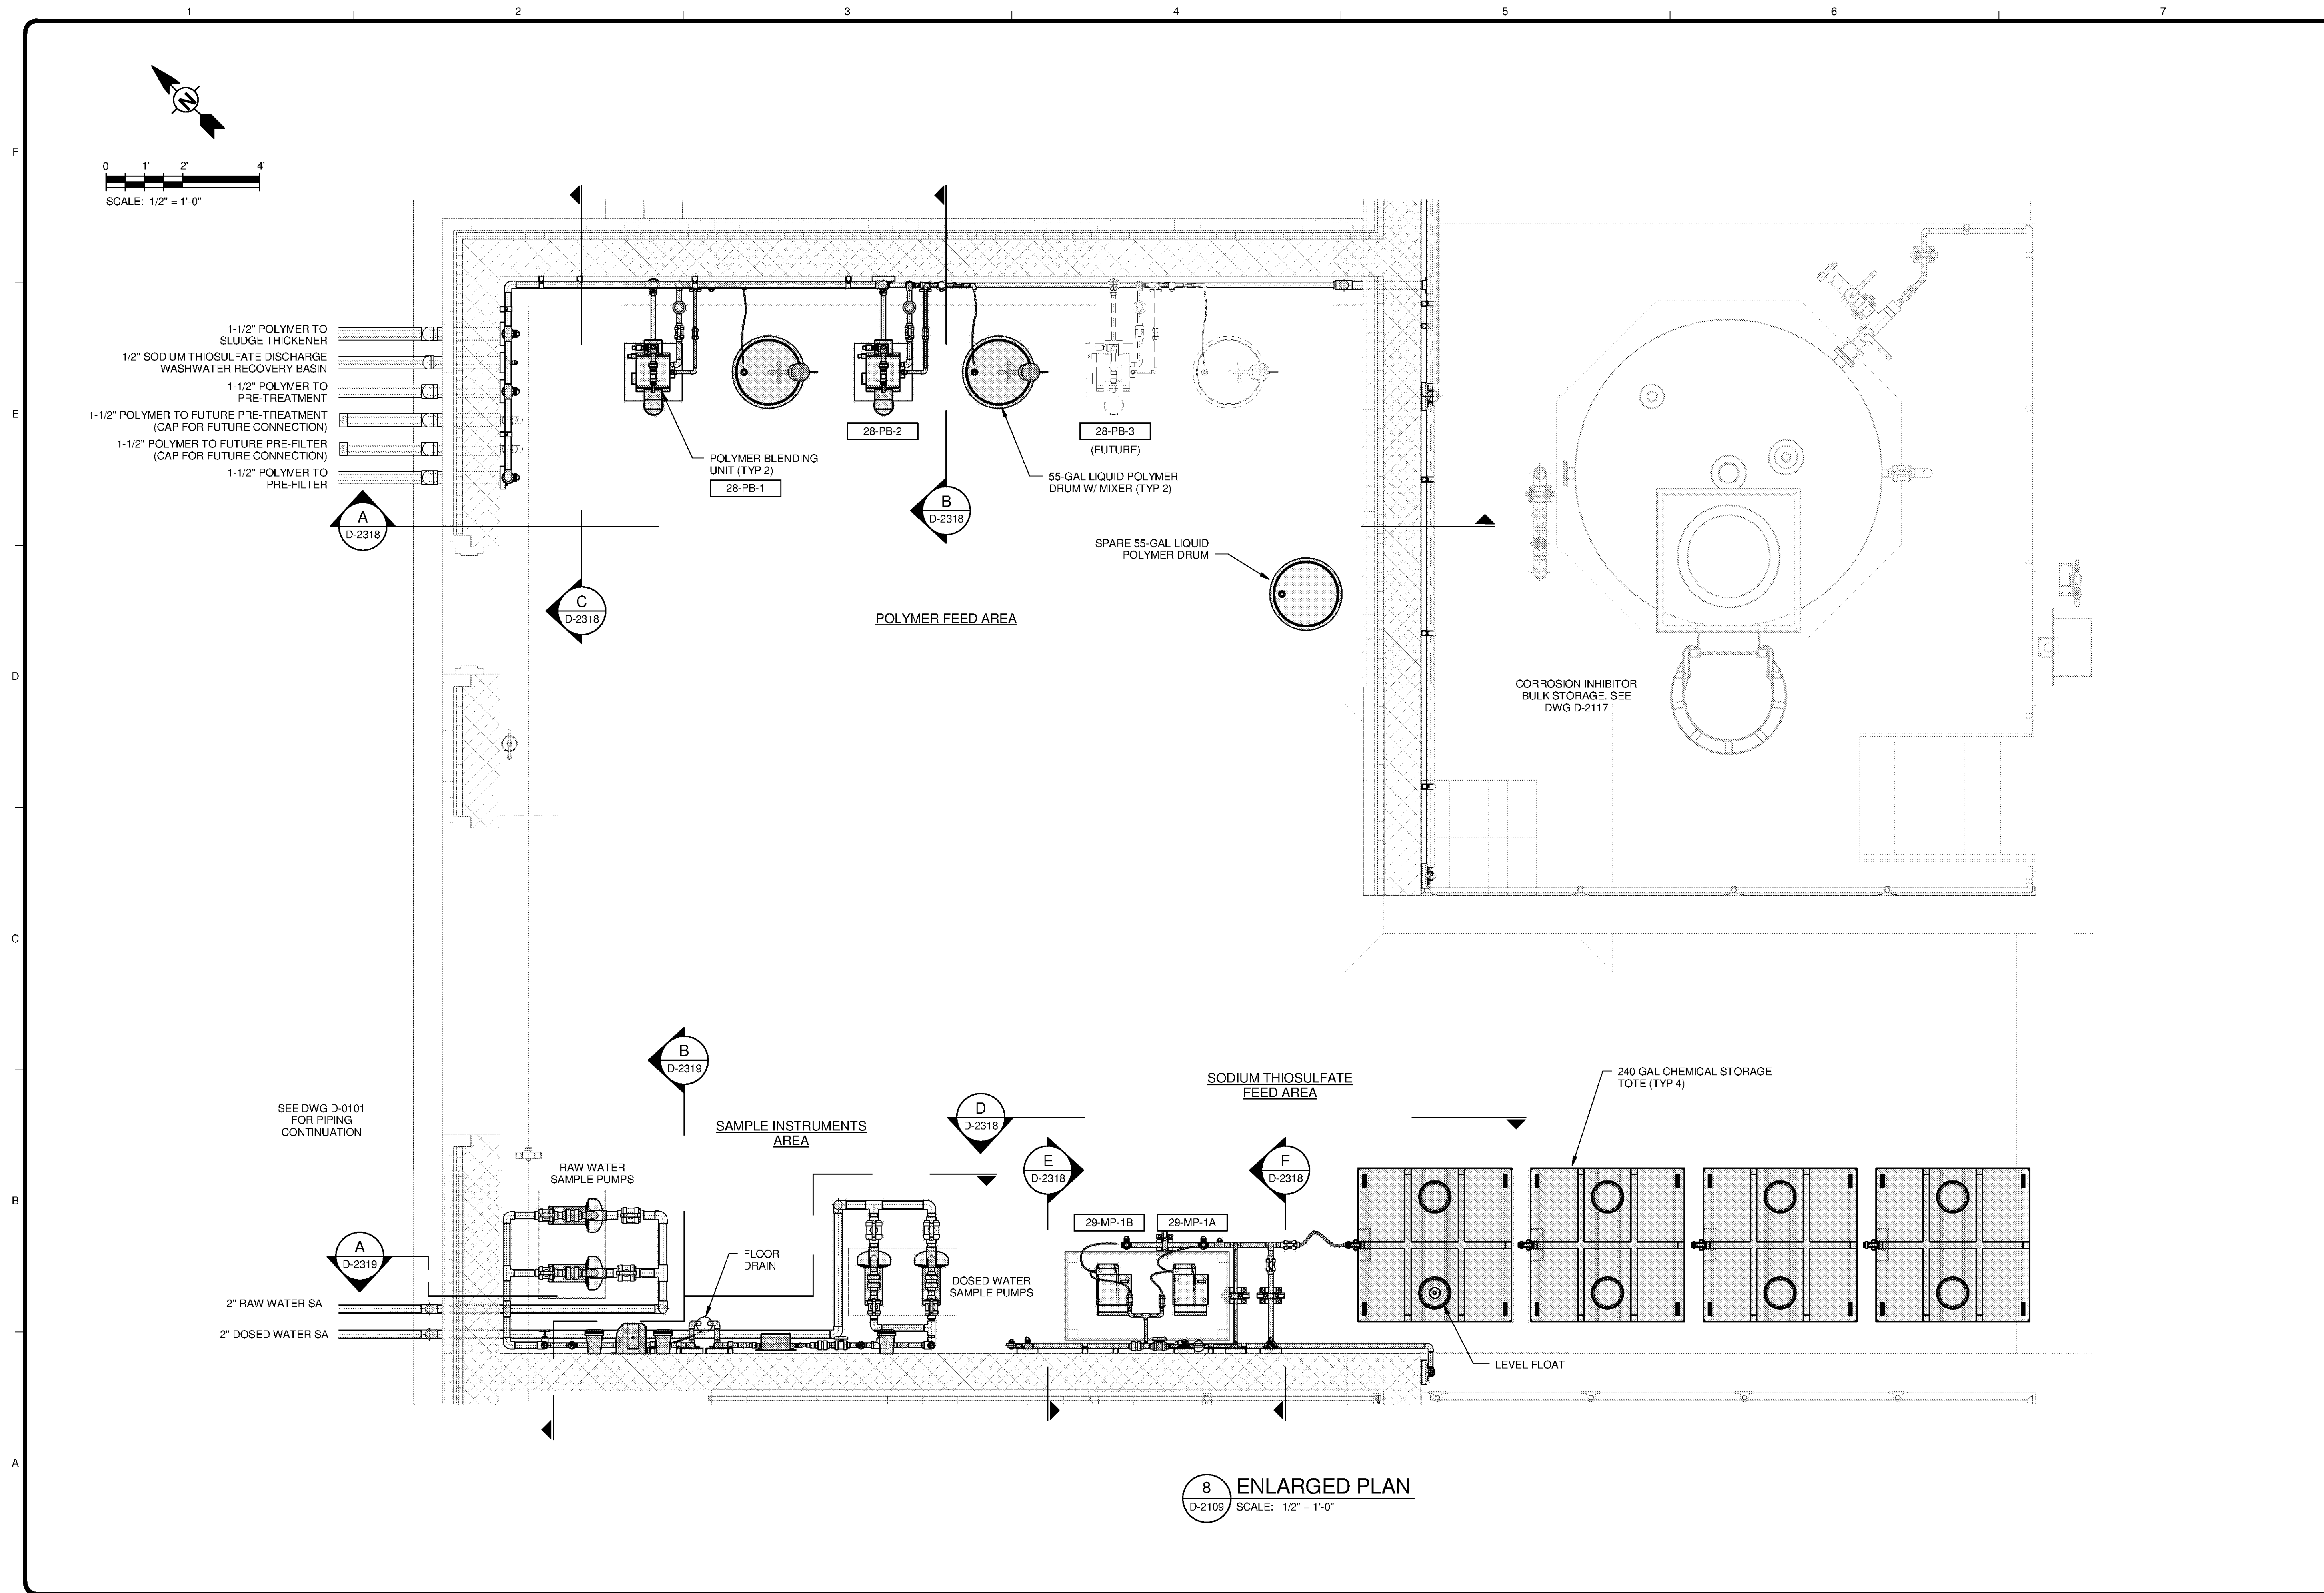

**8 ENLARGED PLAN**  
D-2109 SCALE: 1/2" = 1'-0"

**TETRA TECH**  
www.tetrattech.com  
101 QUALITY CIRCLE, SUITE 140  
HUNTSVILLE, ALABAMA 35896  
PHONE: (256) 424-4077 FAX: (256) 424-4087

BID SET

MARK	DATE	DESCRIPTION	BY

HUNTSVILLE UTILITIES  
SOUTHEAST WATER TREATMENT PLANT  
**POLYMER & SODIUM THIOSULFATE FEED SYSTEM PLAN**

Project No.: 200-11740-10003  
Designed By: JCB  
Drawn By: JTE  
Checked By: JPT

**D-2121**

Copyright: Tetra Tech

Bar Measures 1 Inch