


10/17/2014 4:37:14 PM C:\Users\ion.evans\Desktop\Active Projects\Revit\WTP-11740-D-MAINPR Ion.evans.rvt

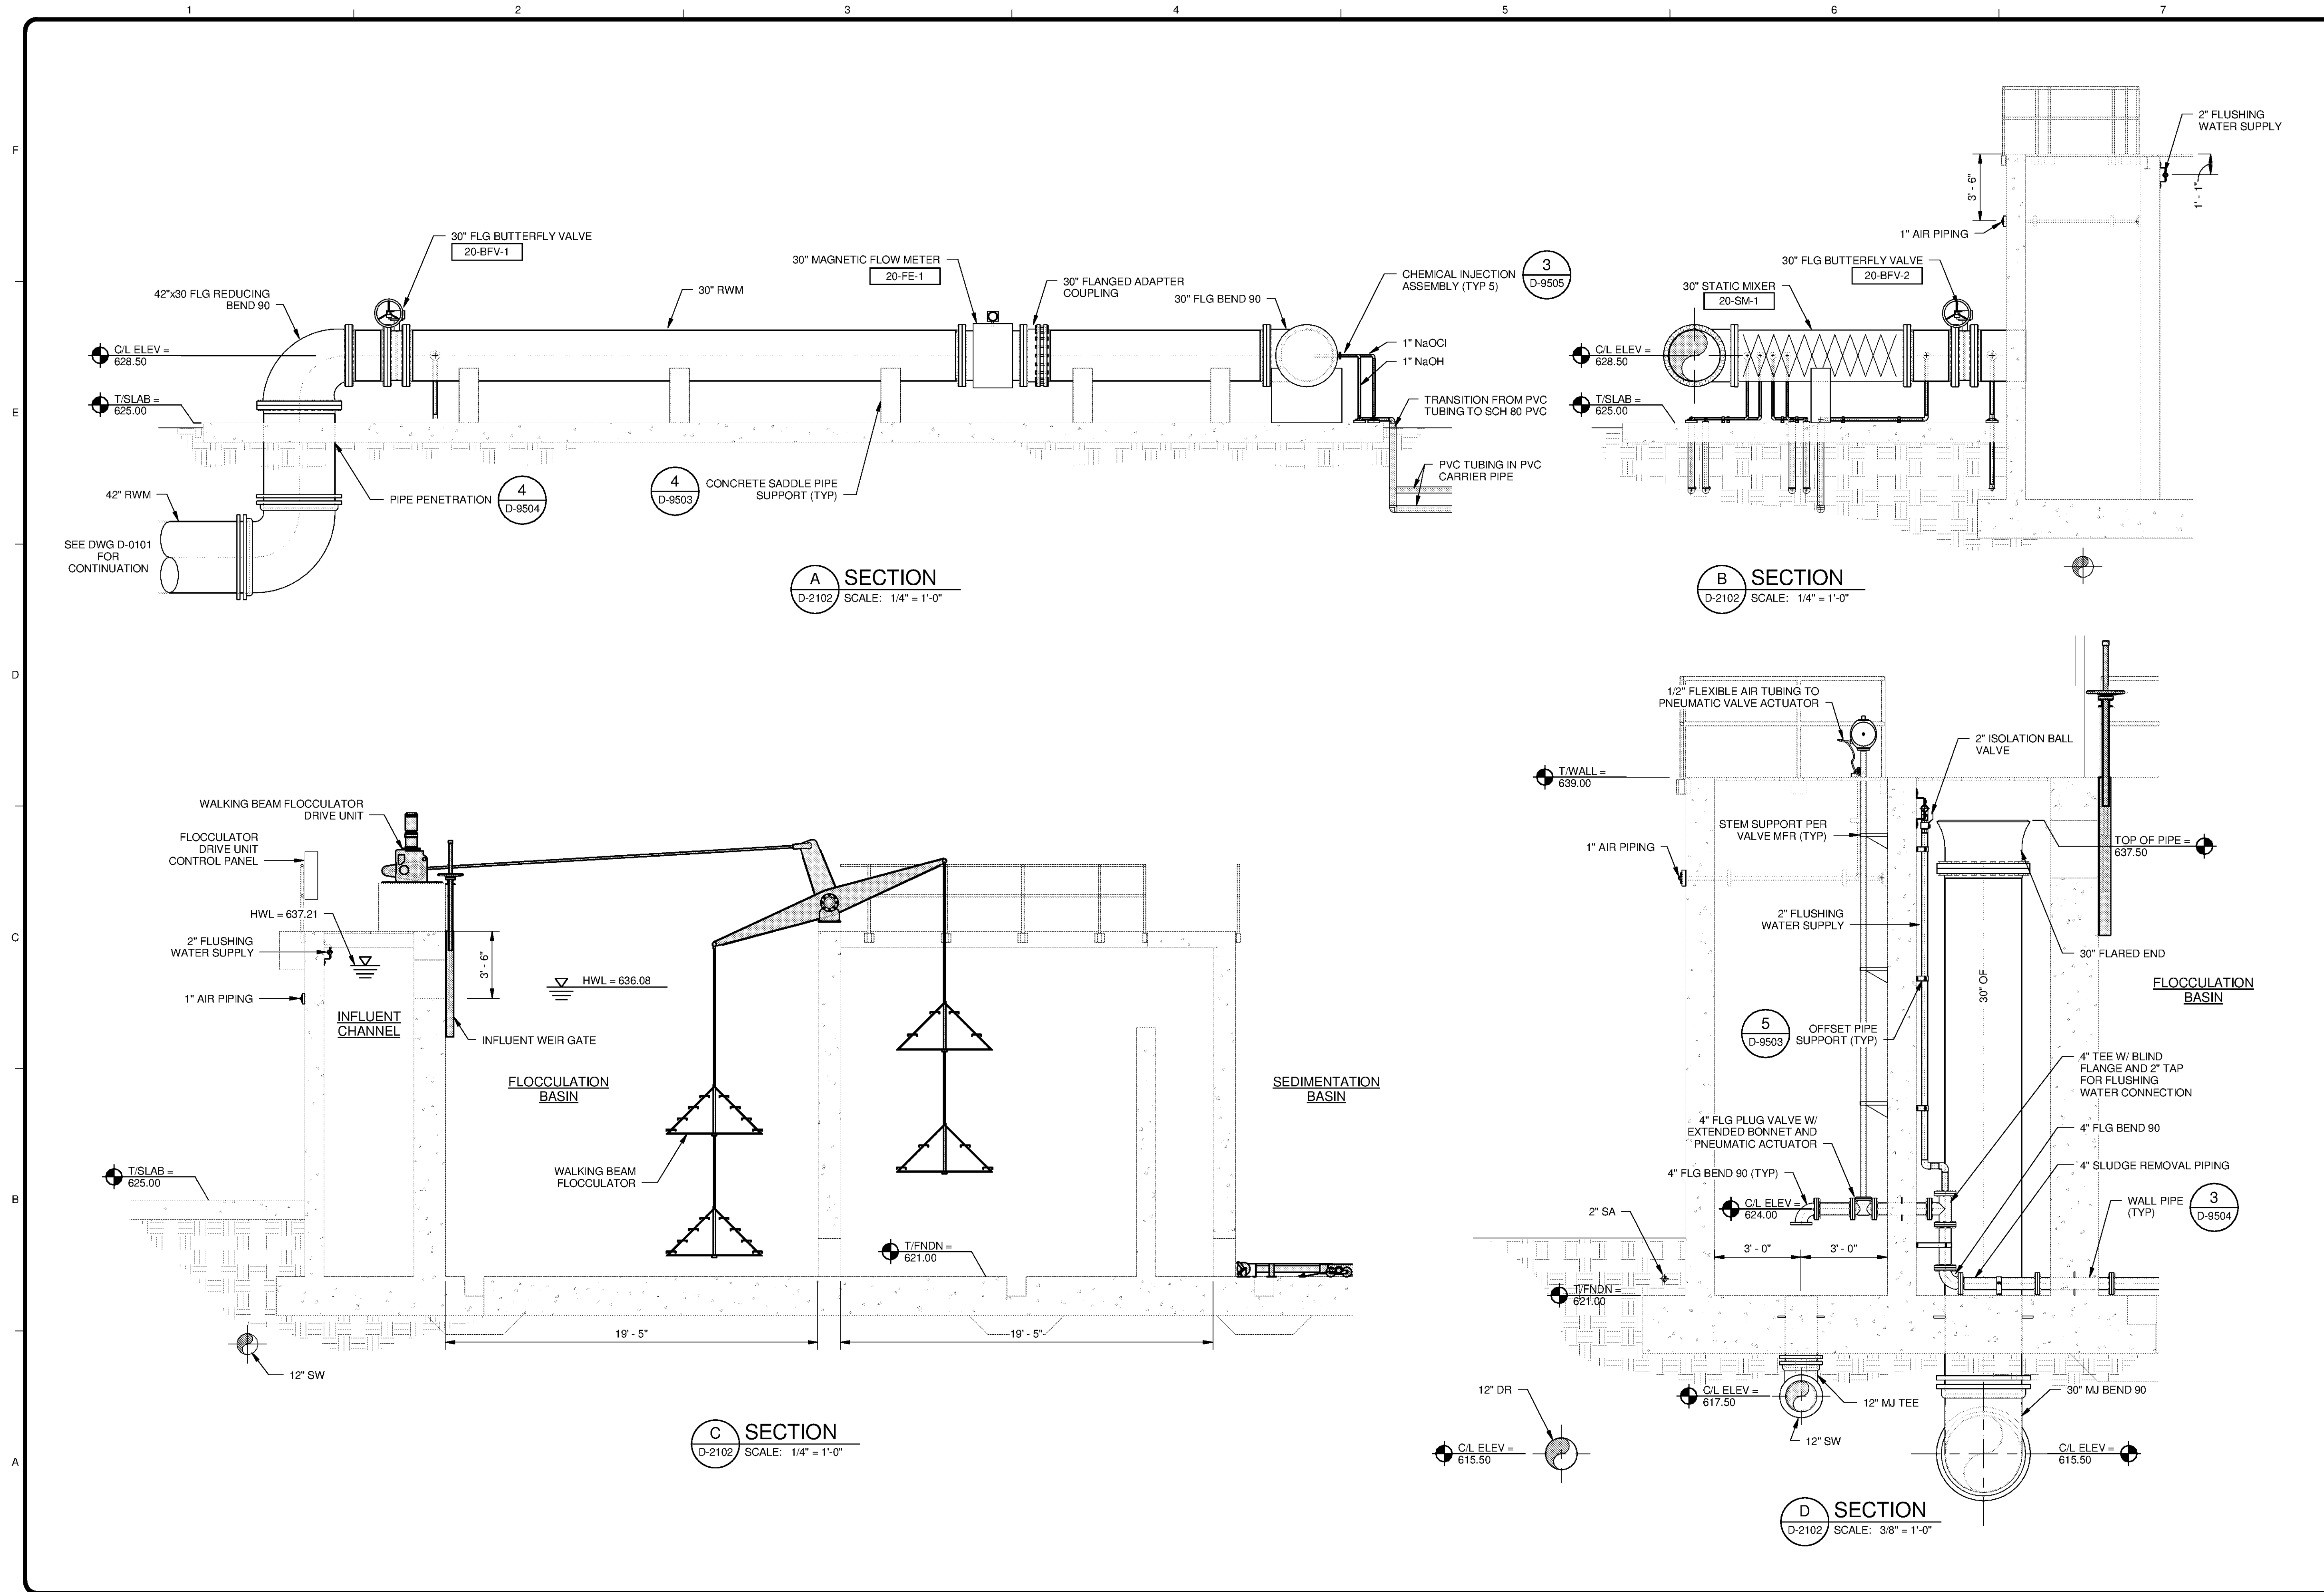

BY	DATE	DESCRIPTION

HUNTSVILLE UTILITIES
 SOUTHEAST WATER TREATMENT PLANT
PRE-TREATMENT STATIC MIXER & FLOCCULATION BASIN SECTIONS

Project No.: 200-11740-10003
 Designed By: JCB
 Drawn By: JTE
 Checked By: JPT

D-2301