



C:\Users\ion.evans\Desktop\Active Projects\Revit\WTP-11740-D-MAINPR_ion.evans.rvt 10/17/2014 4:37:47 PM

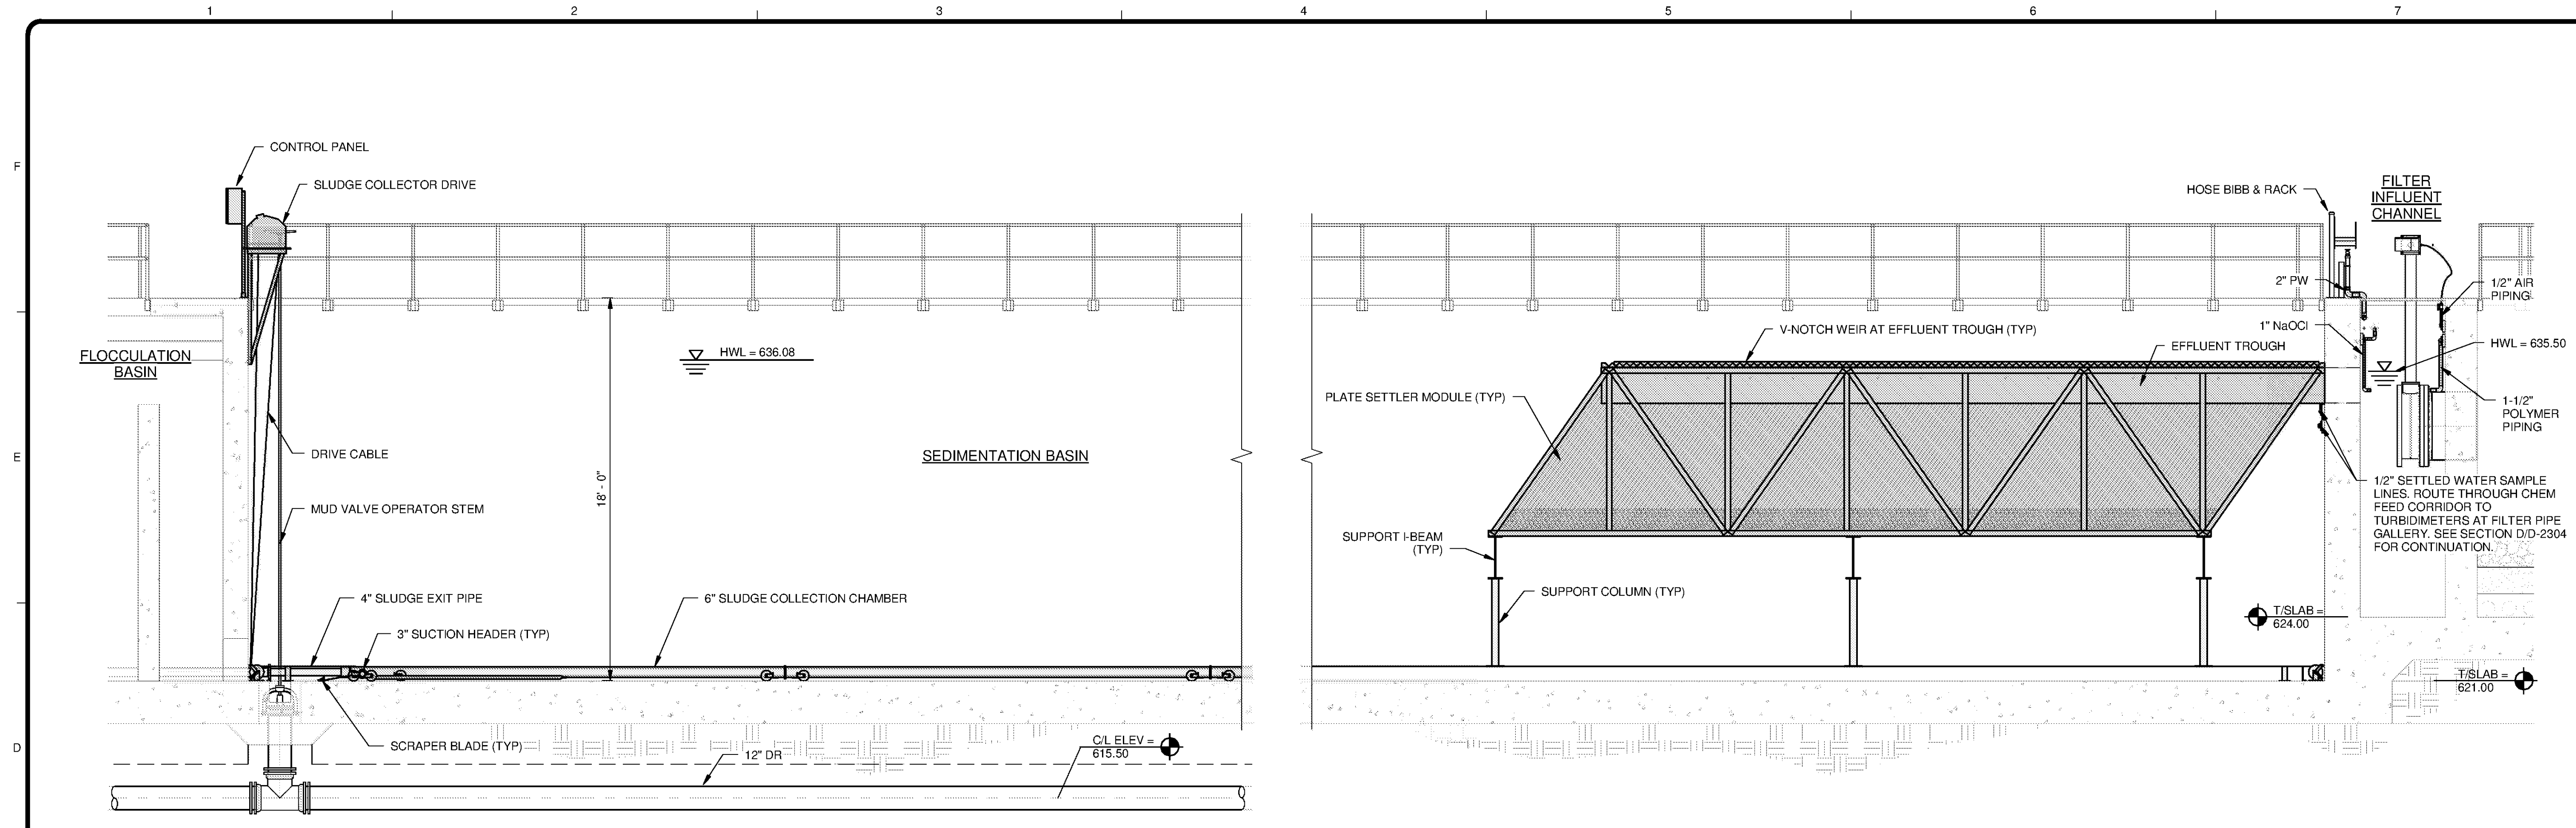

A SECTION
D-2104 SCALE: 1/4" = 1'-0"

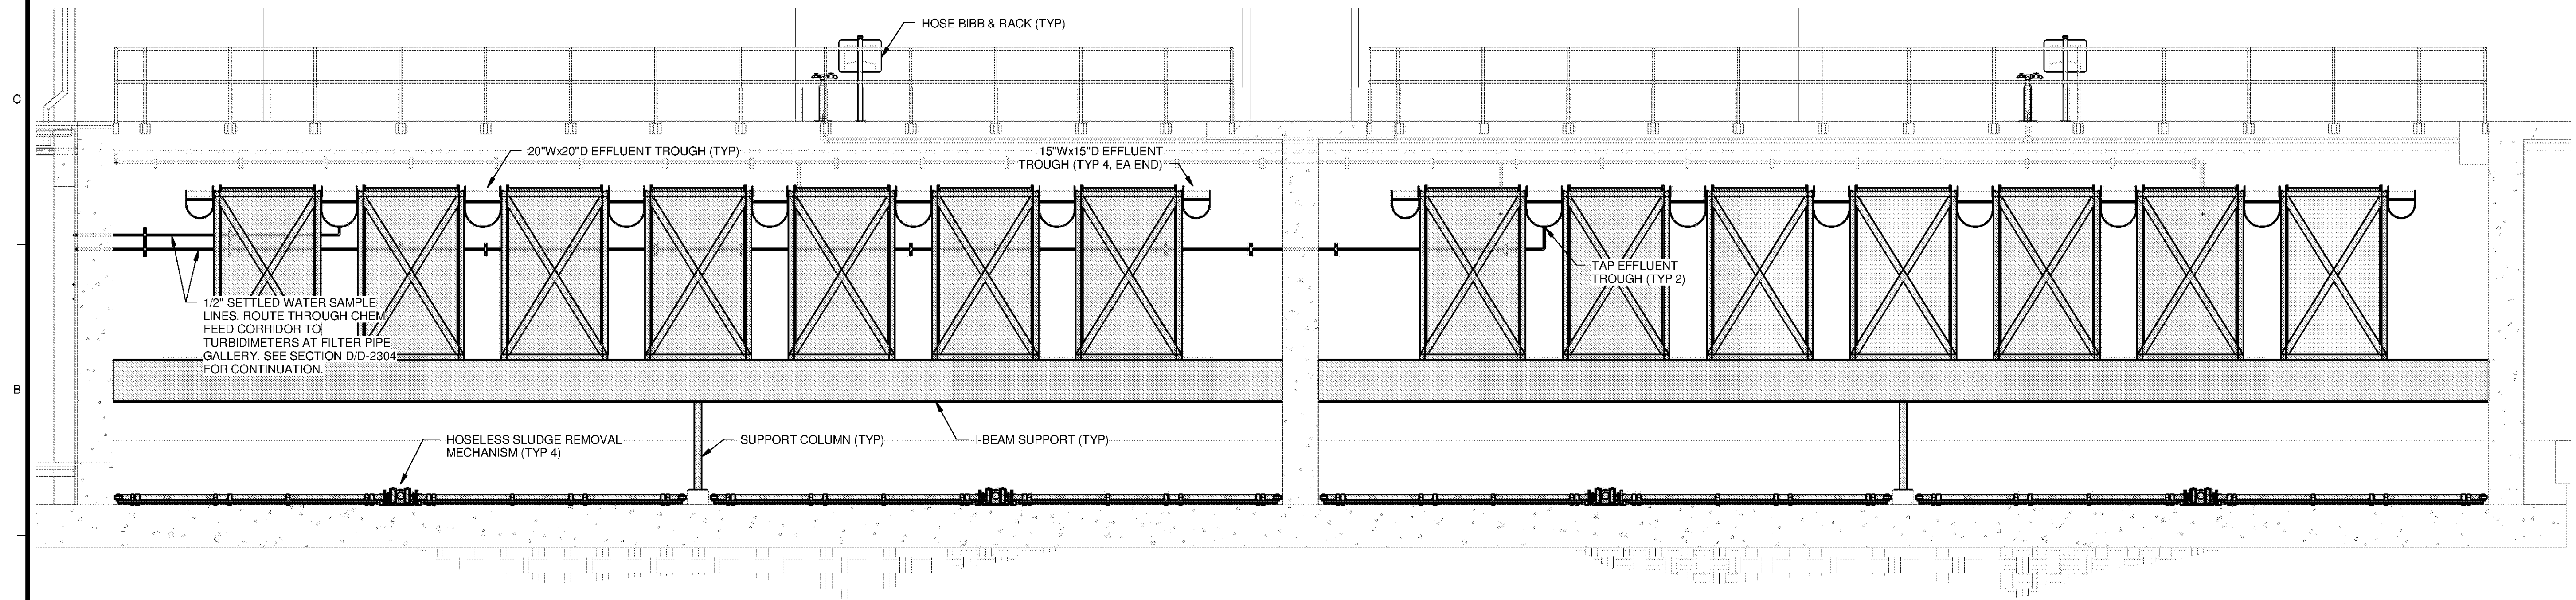

B SECTION
D-2104 SCALE: 1/4" = 1'-0"

TETRA TECH
www.tetrattech.com
101 QUALITY CIRCLE, SUITE 140
HUNTSVILLE, ALABAMA 35896
PHONE: (256) 424-4077 FAX: (256) 424-4087

BID SET
Professional Engineer Seal for J. C. B. Evans, No. 10227, State of Alabama.

BY	DATE	DESCRIPTION

MARK	DATE	DESCRIPTION

HUNTSVILLE UTILITIES
SOUTHEAST WATER TREATMENT PLANT
SEDIMENTATION BASIN SECTIONS

Project No.: 200-11740-10003
Designed By: JCB
Drawn By: JTE
Checked By: JPT

D-2302

Copyright: Tetra Tech
Bar Measures 1 Inch