



10/17/2014 4:38:10 PM C:\Users\ion.evans\Desktop\Active Projects\Revit\WTP-11740-D-MAINPR\_ion.evans.rvt

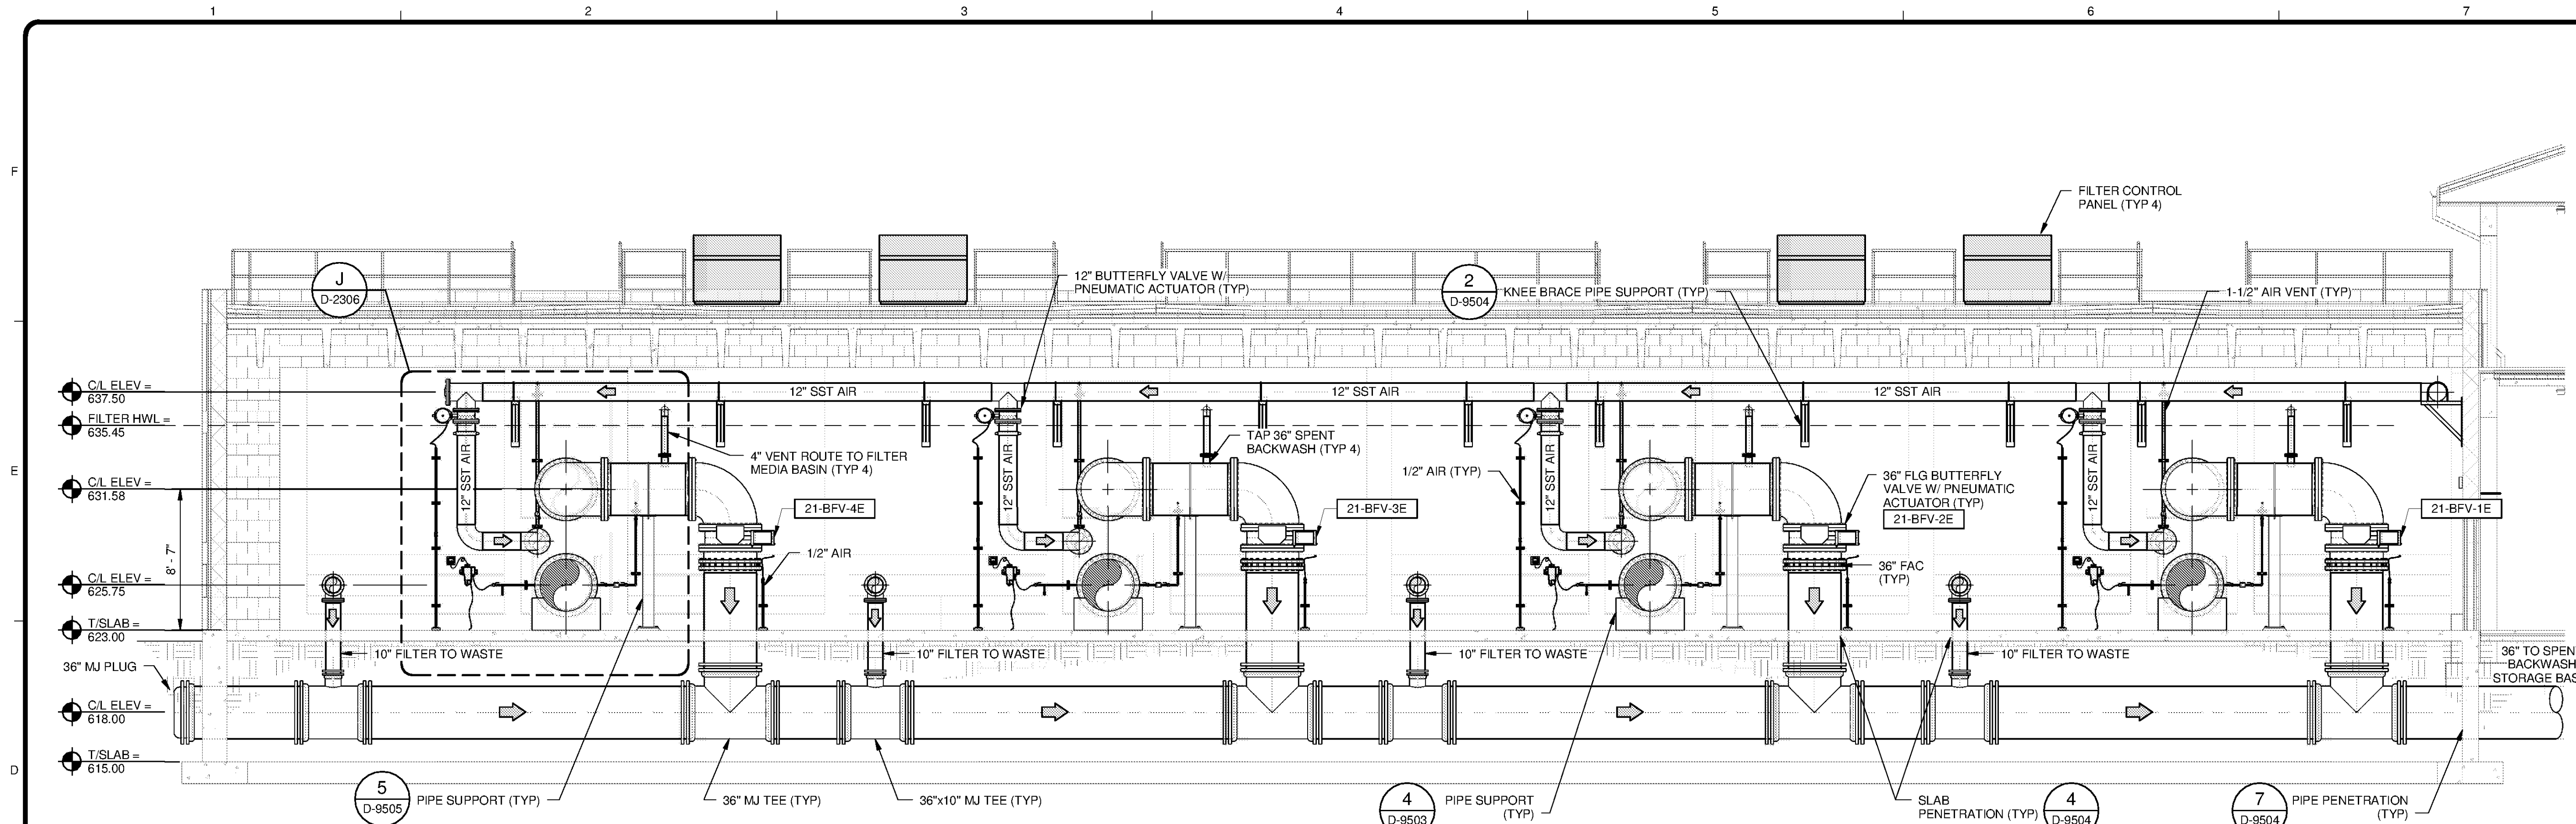

**C SECTION**  
D-2106 SCALE: 3/16" = 1'-0"

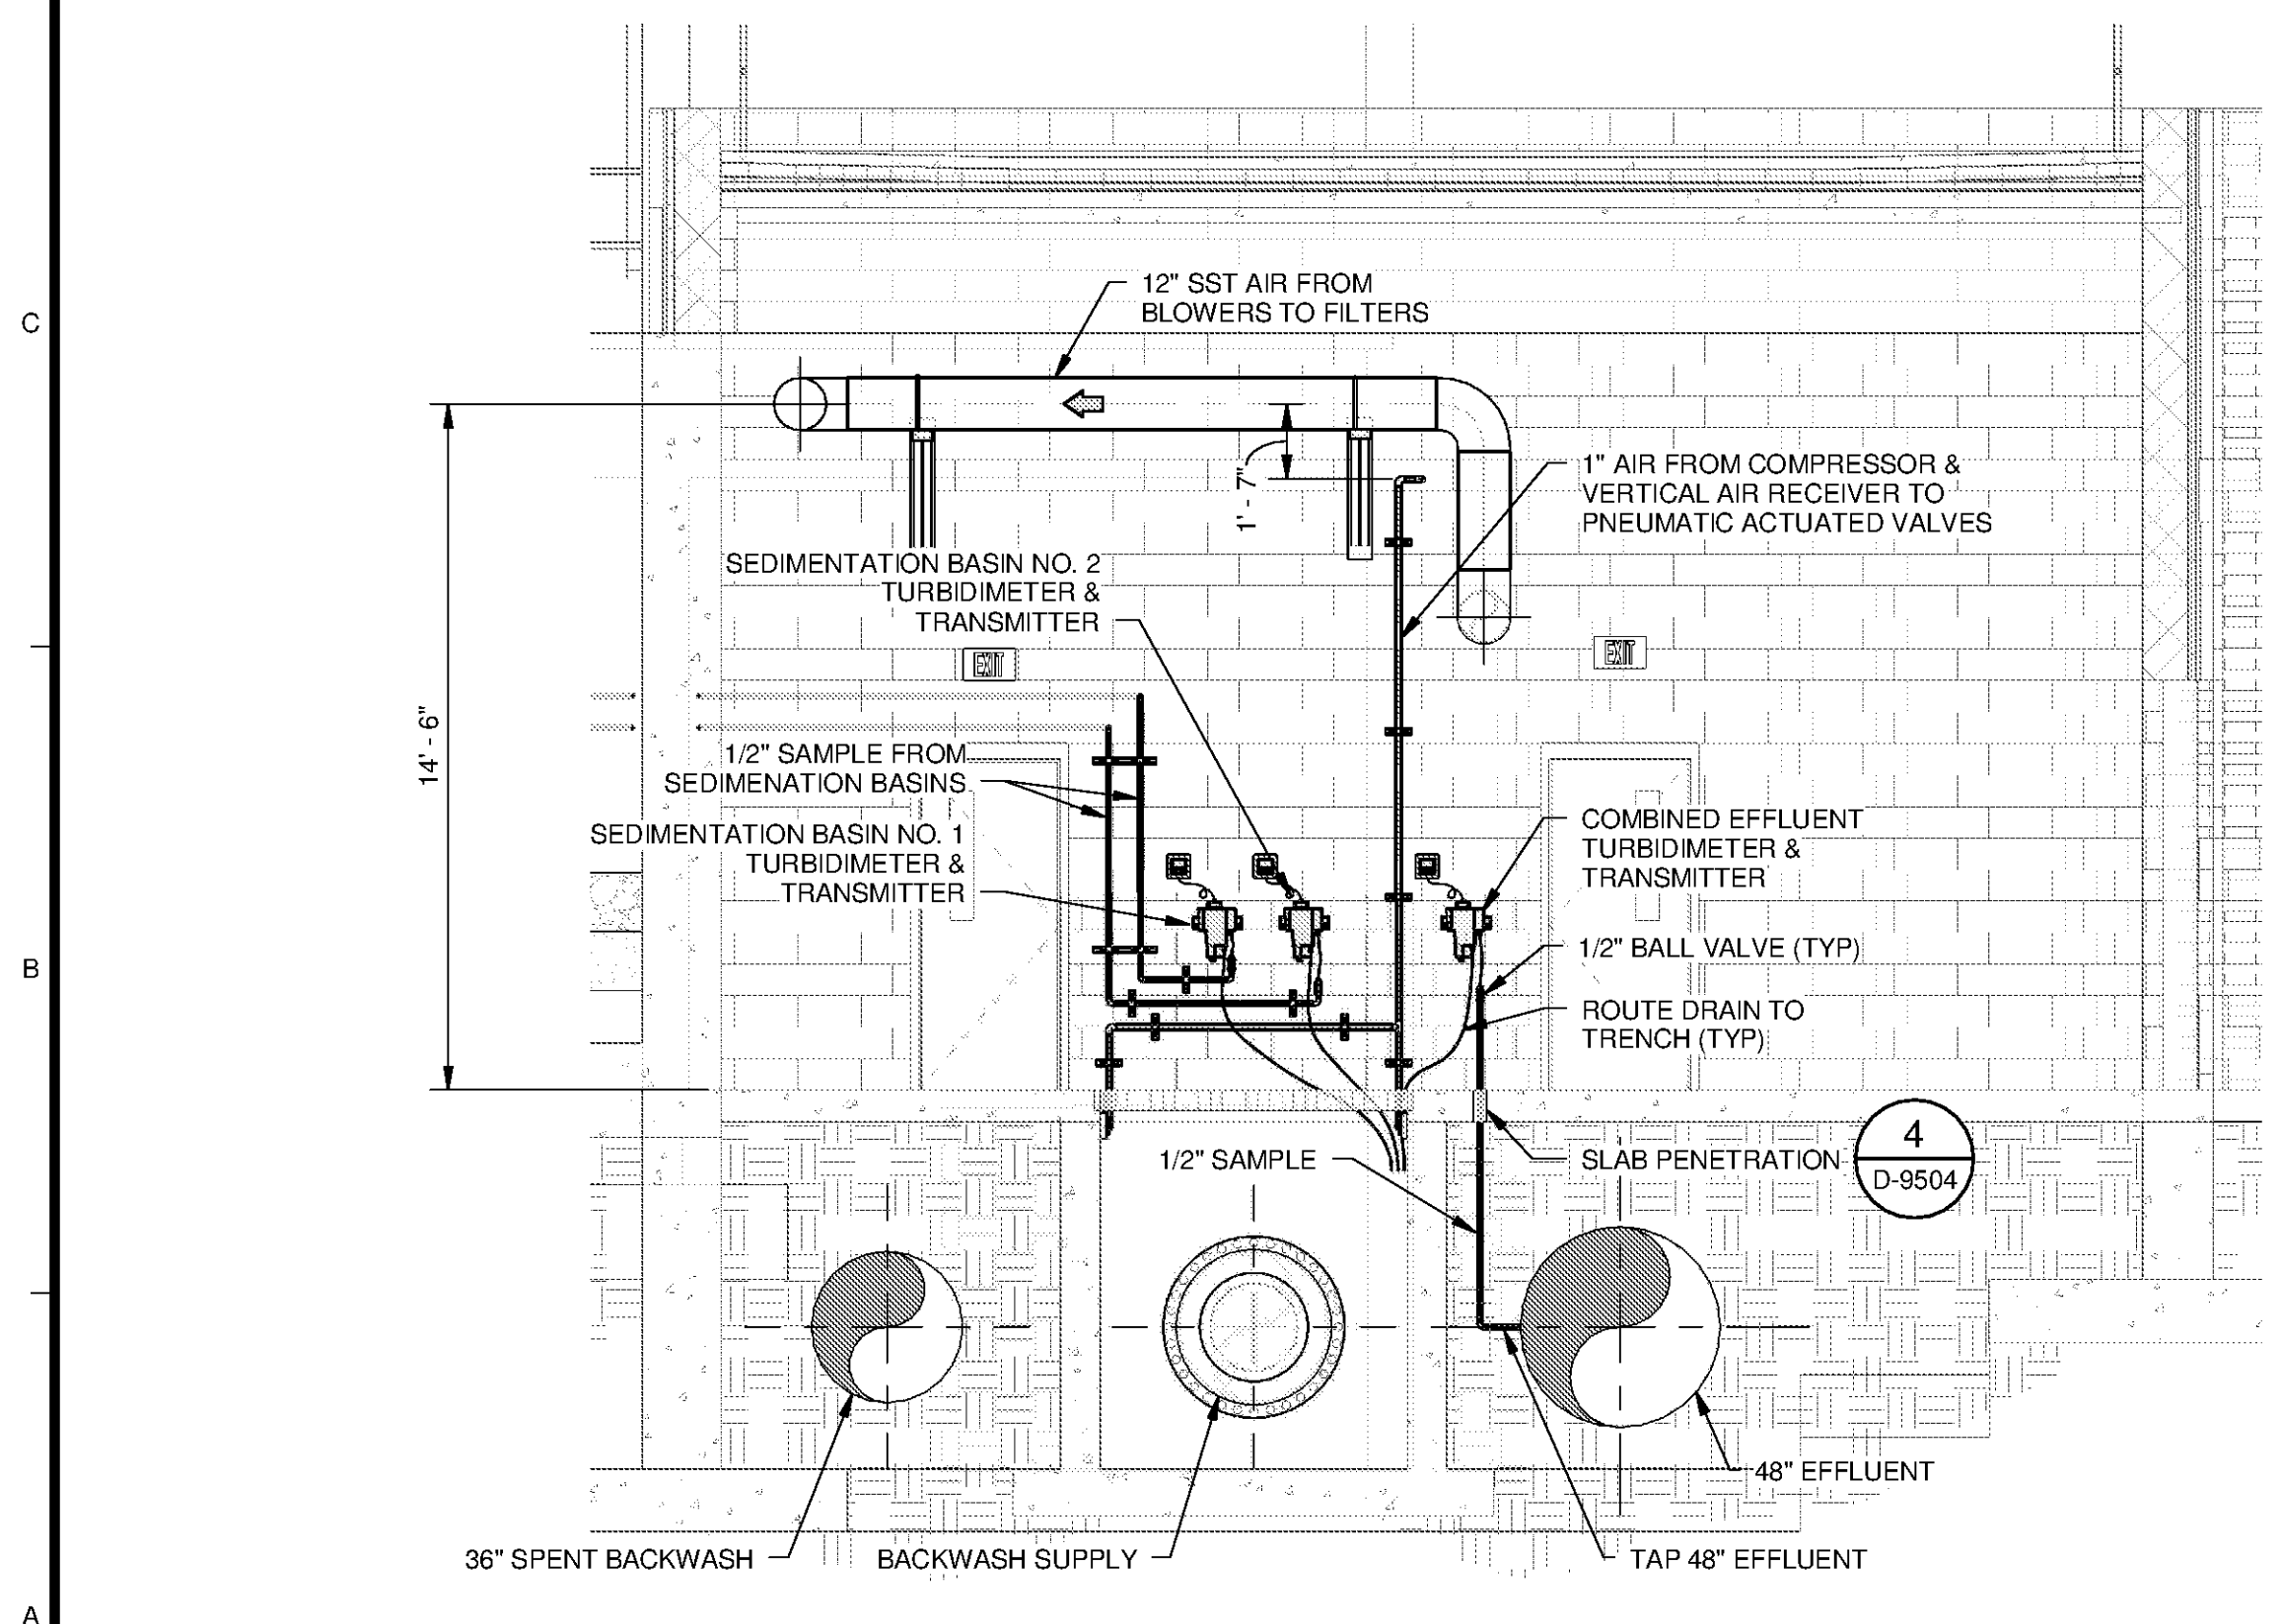

**D SECTION**  
D-2106 SCALE: 1/4" = 1'-0"

**TETRA TECH**  
www.tetrattech.com  
101 QUALITY CIRCLE, SUITE 140  
HUNTSVILLE, ALABAMA 35896  
PHONE: (256) 424-4077 FAX: (256) 424-4087

**BID SET**  
Professional Engineer Seal  
ALABAMA ENGINEER  
CHRISTIAN F. SALINAS  
1012714

MARK	DATE	DESCRIPTION	BY

HUNTSVILLE UTILITIES  
SOUTHEAST WATER TREATMENT PLANT  
**FILTERS & PIPE GALLERY SECTIONS**

Project No.: 200-11740-10003  
Designed By: JCB  
Drawn By: JTE  
Checked By: JPT

**D-2304**