




10/17/2014 4:38:30 PM C:\Users\jon.evans\Desktop\Active Projects\Revit\WTP-11740-D-MAINPR_jon.evans.rvt

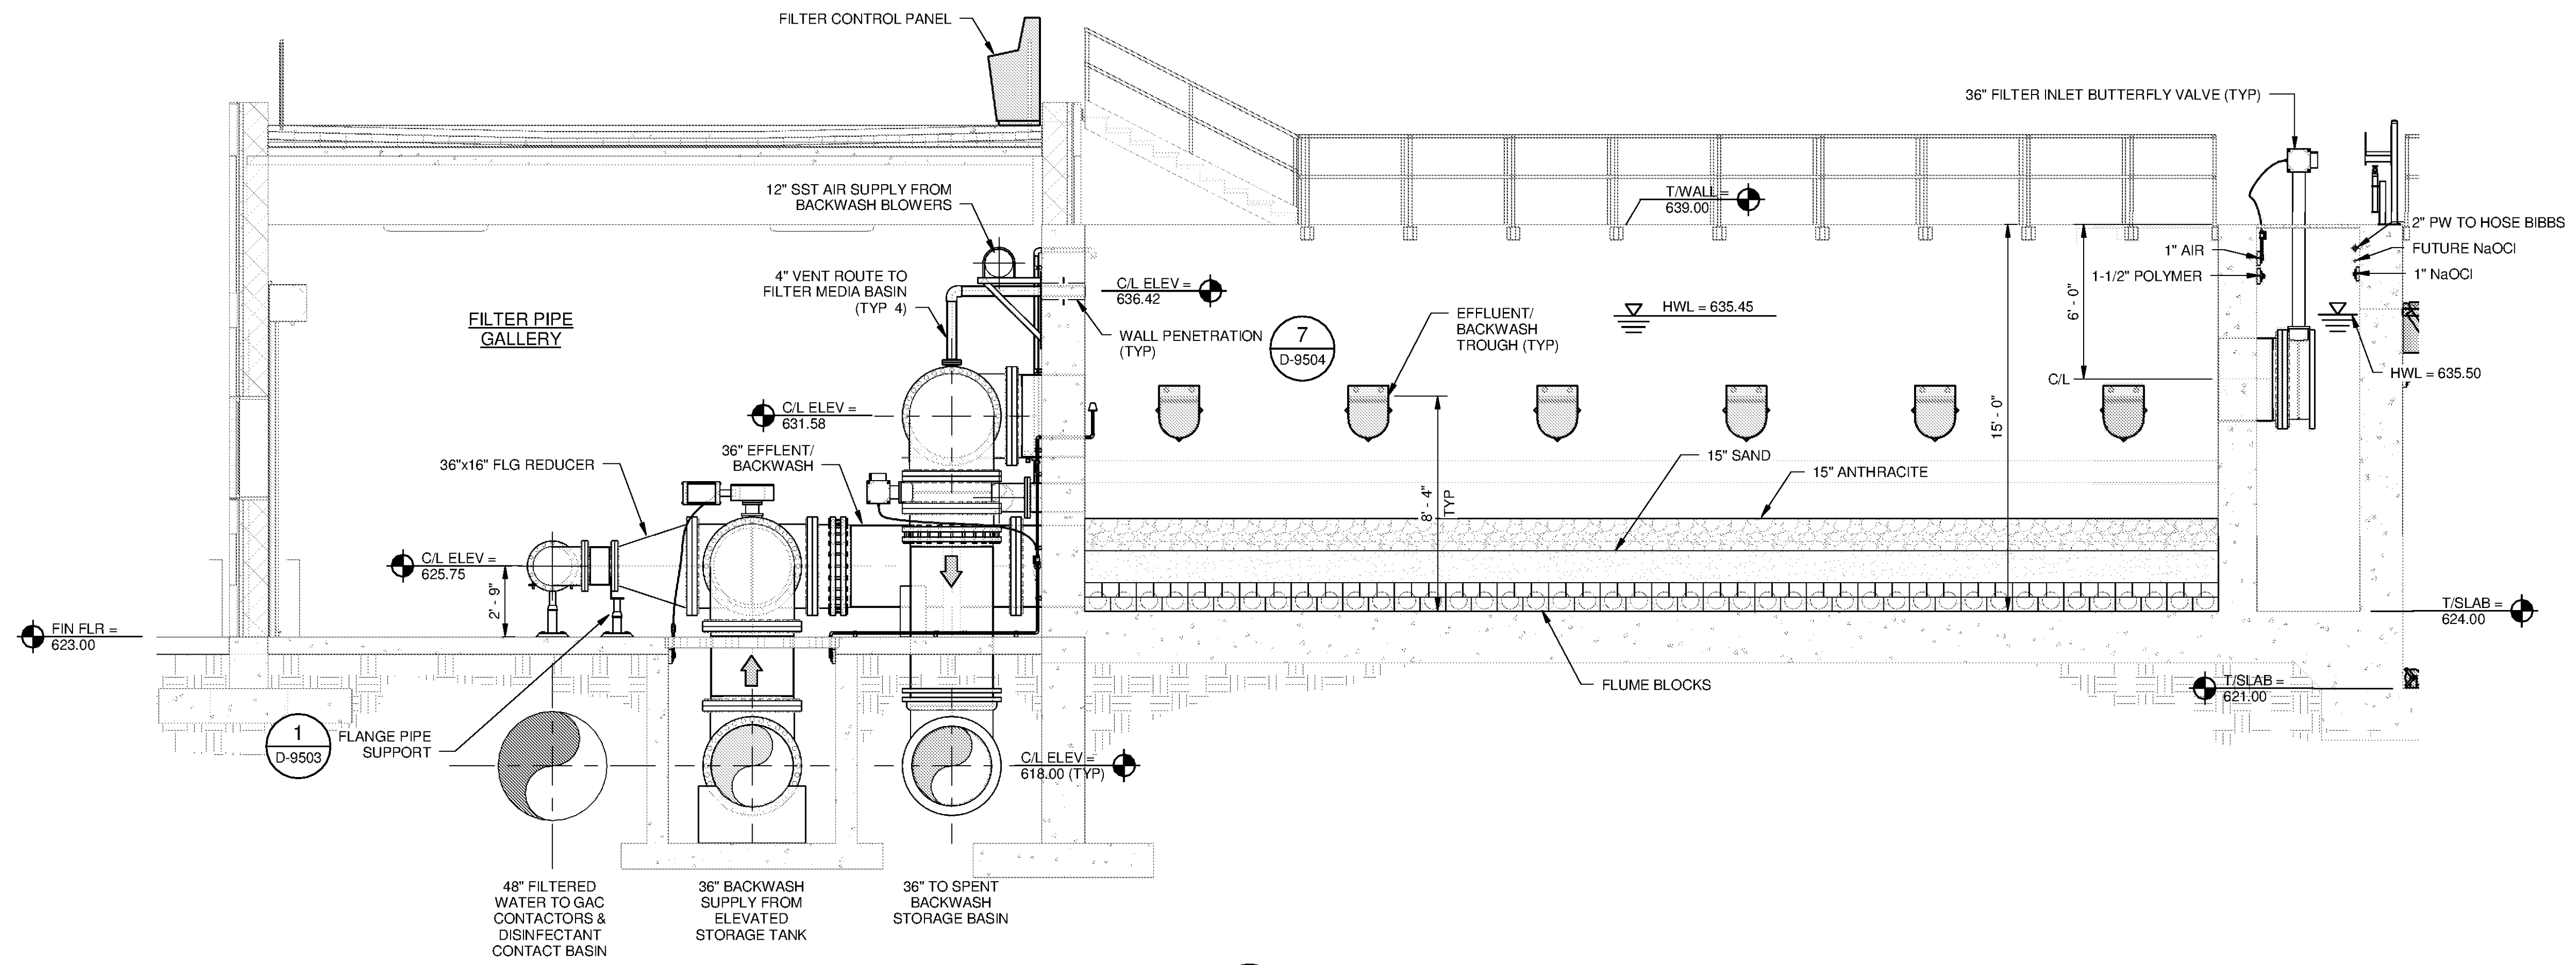

E SECTION
D-2106 SCALE: 1/4" = 1'-0"

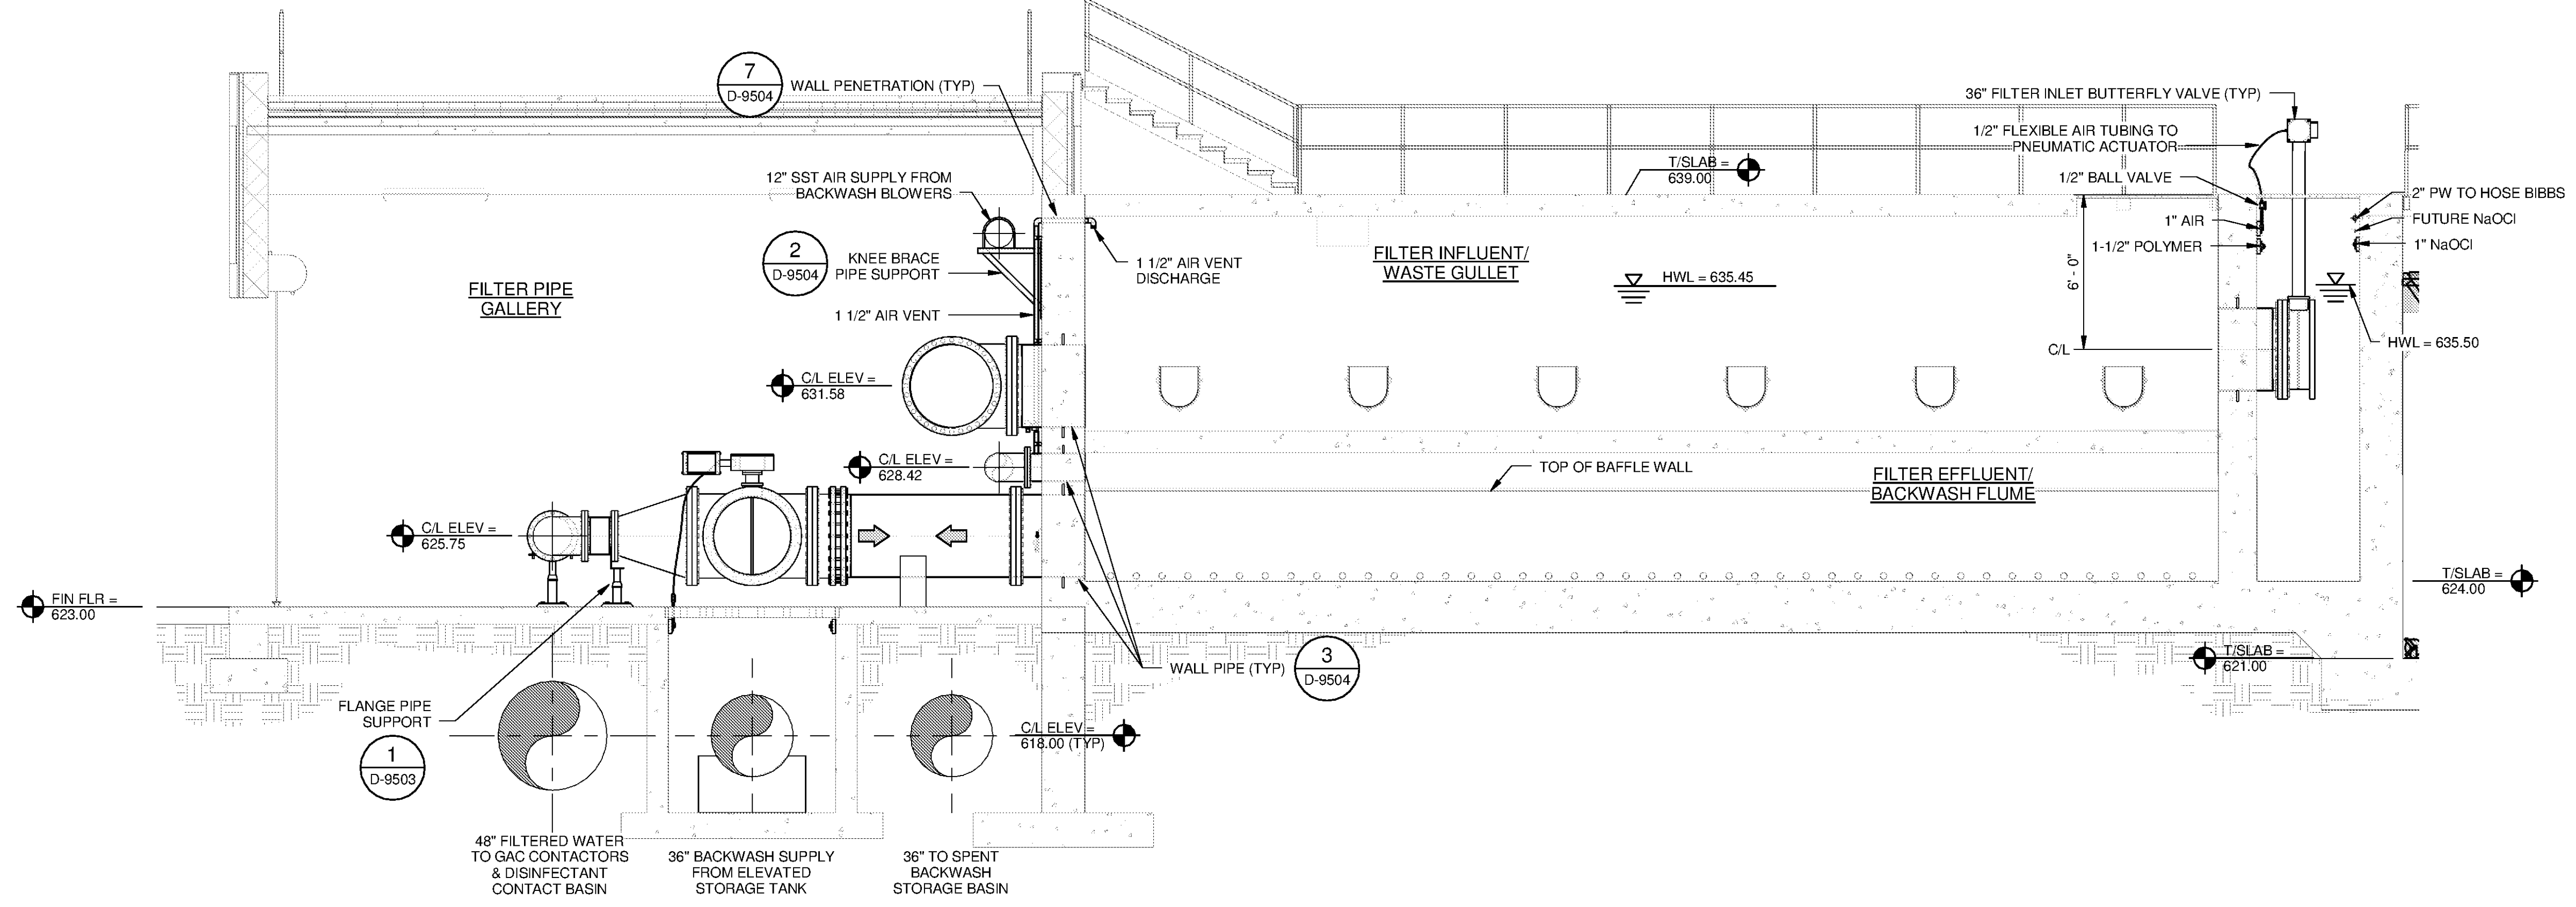

F SECTION
D-2106 SCALE: 1/4" = 1'-0"

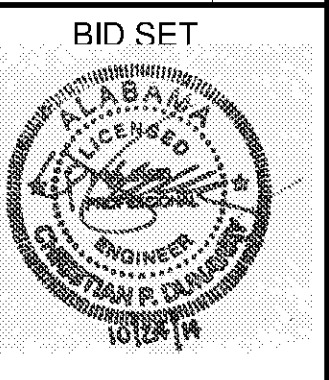

TETRA TECH
www.tetrattech.com
101 QUALITY CIRCLE, SUITE 140
HUNTSVILLE, ALABAMA 35896
PHONE: (256) 424-4077 FAX: (256) 424-4087

MARK	DATE	DESCRIPTION	BY

HUNTSVILLE UTILITIES
SOUTHEAST WATER TREATMENT PLANT
FILTERS & PIPE GALLERY SECTIONS

Project No.: 200-11740-10003
Designed By: JCB
Drawn By: JTE
Checked By: JPT

D-2305

Copyright: Tetra Tech
Bar Measures 1 Inch