




**G SECTION**  
D-2106 SCALE: 1/4" = 1'-0"

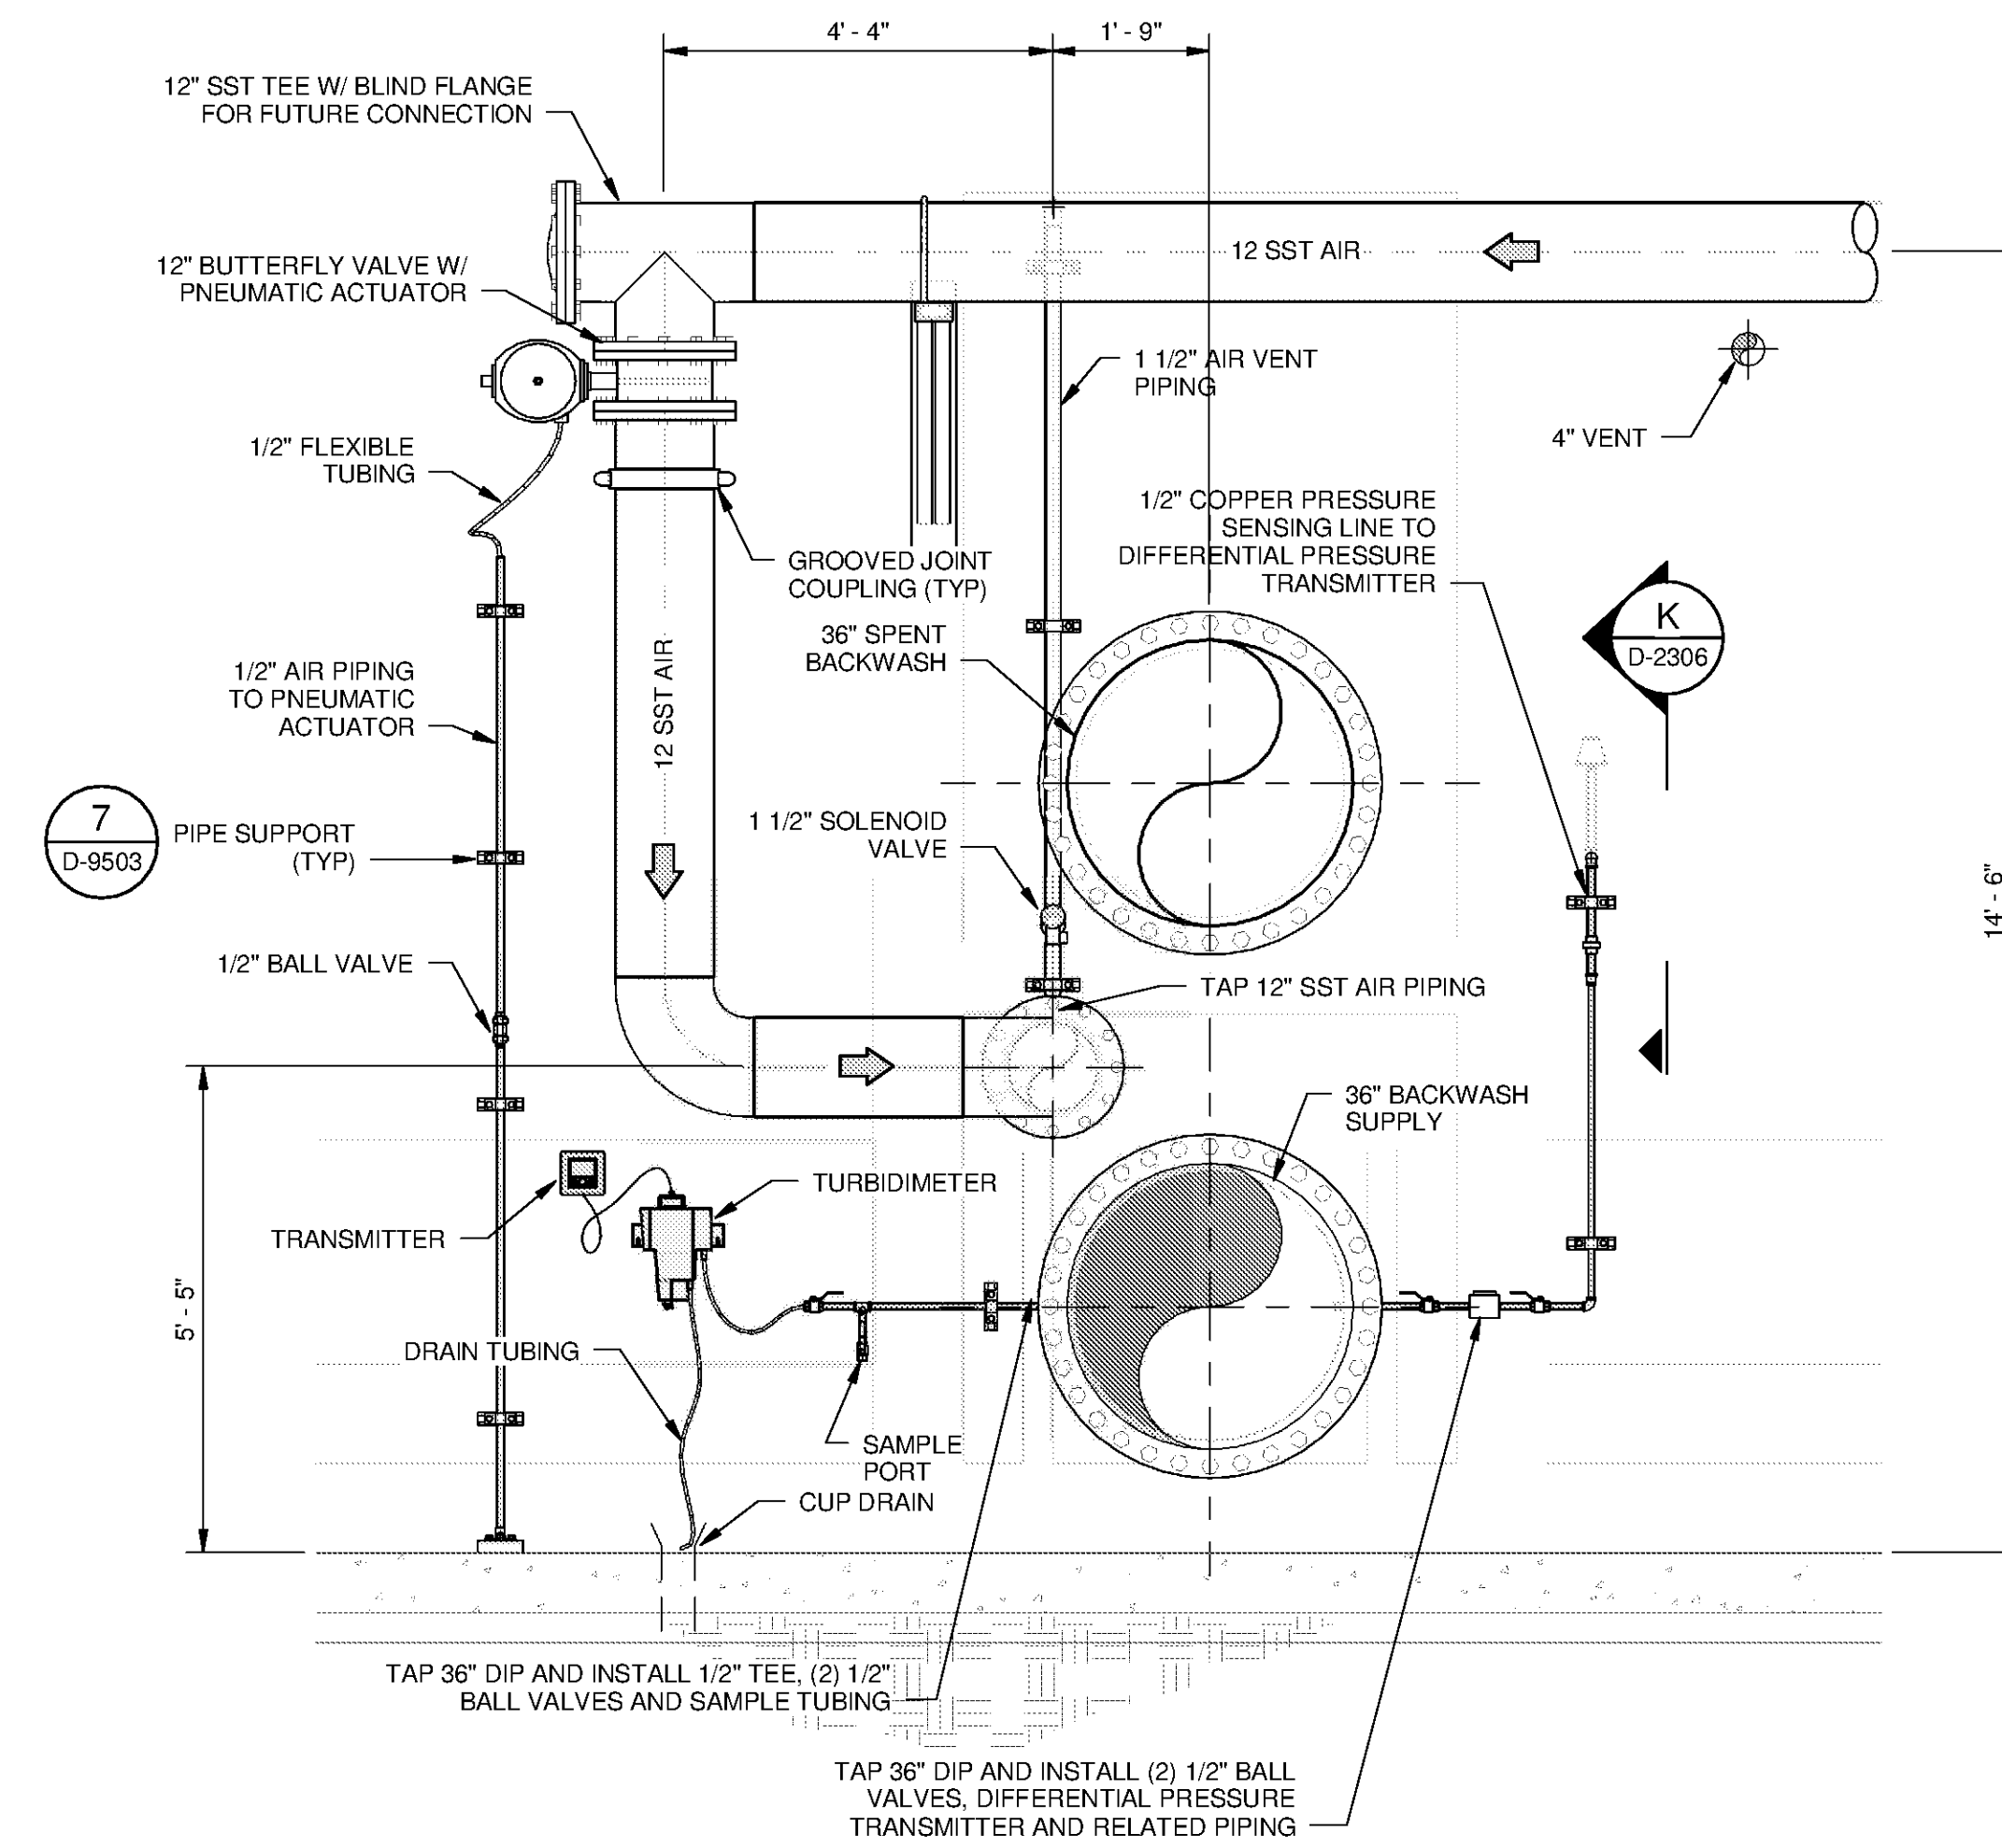

**J SECTION**  
D-2304 SCALE: 1/2" = 1'-0"

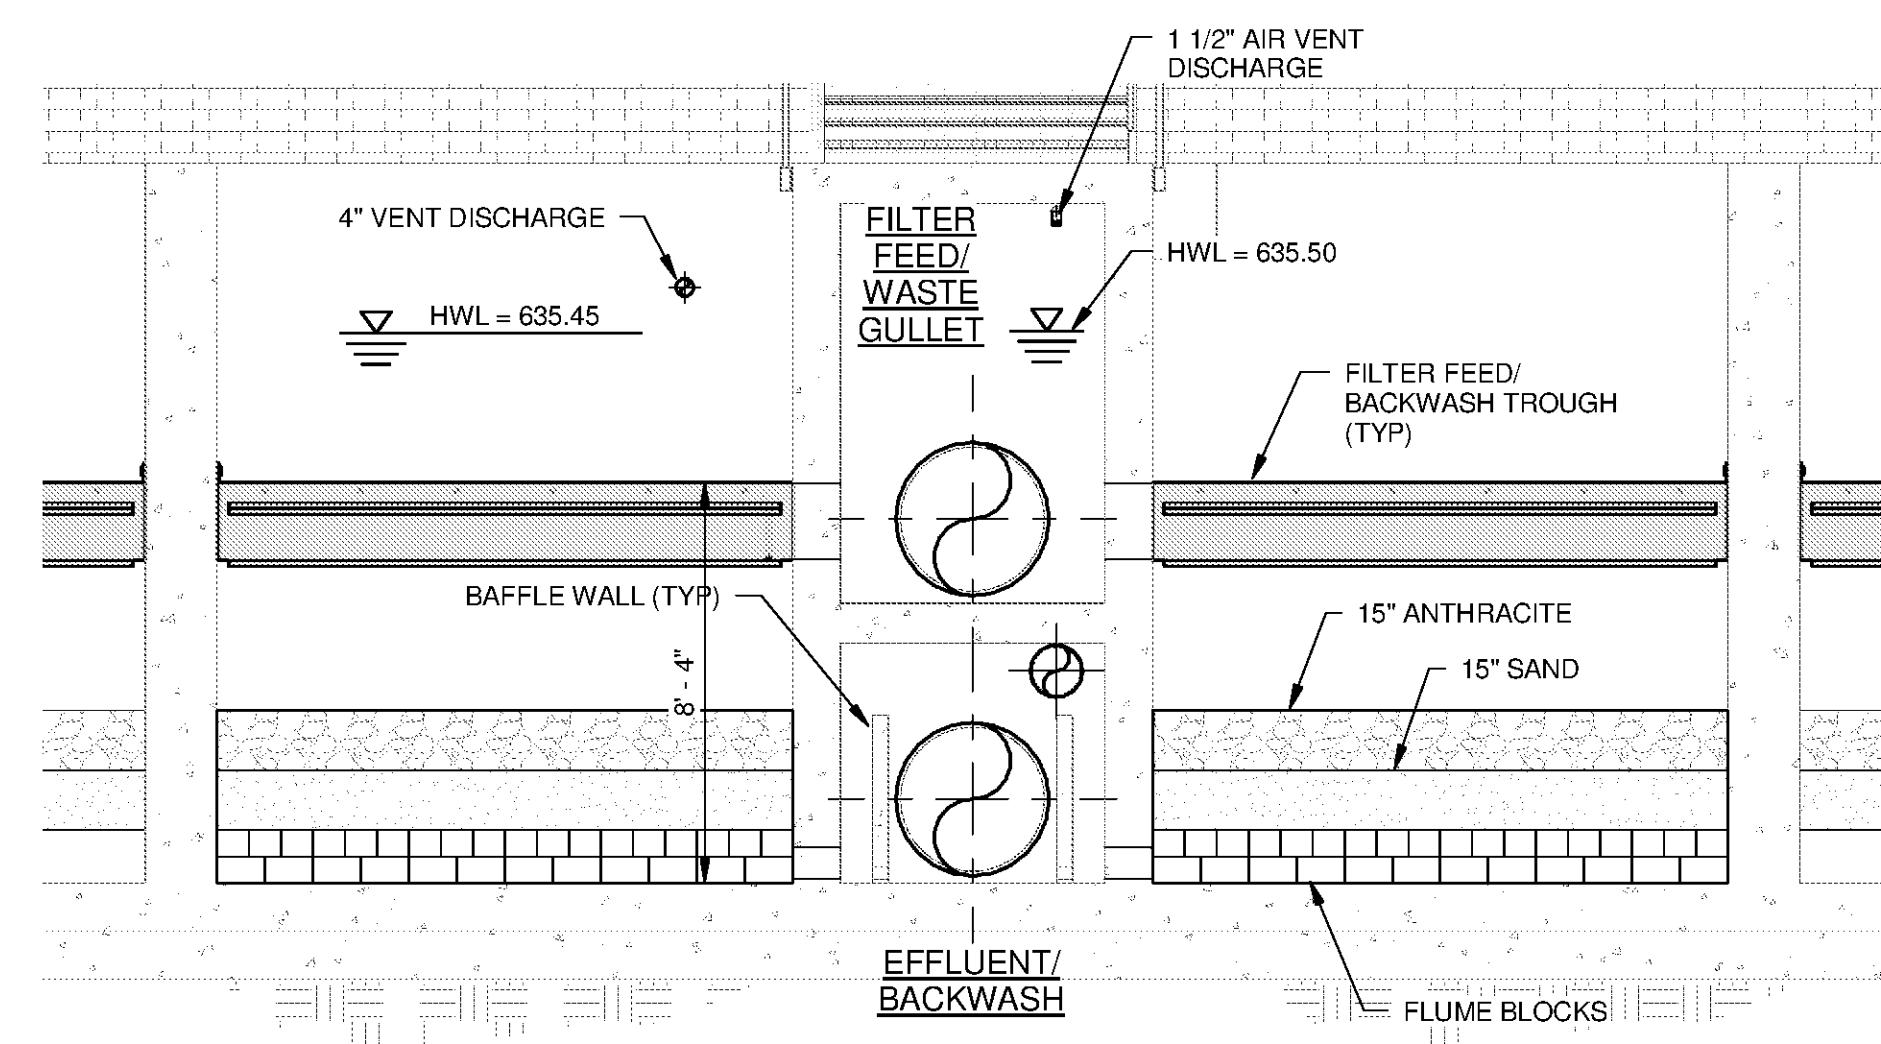

**H SECTION**  
D-2106 SCALE: 1/4" = 1'-0"

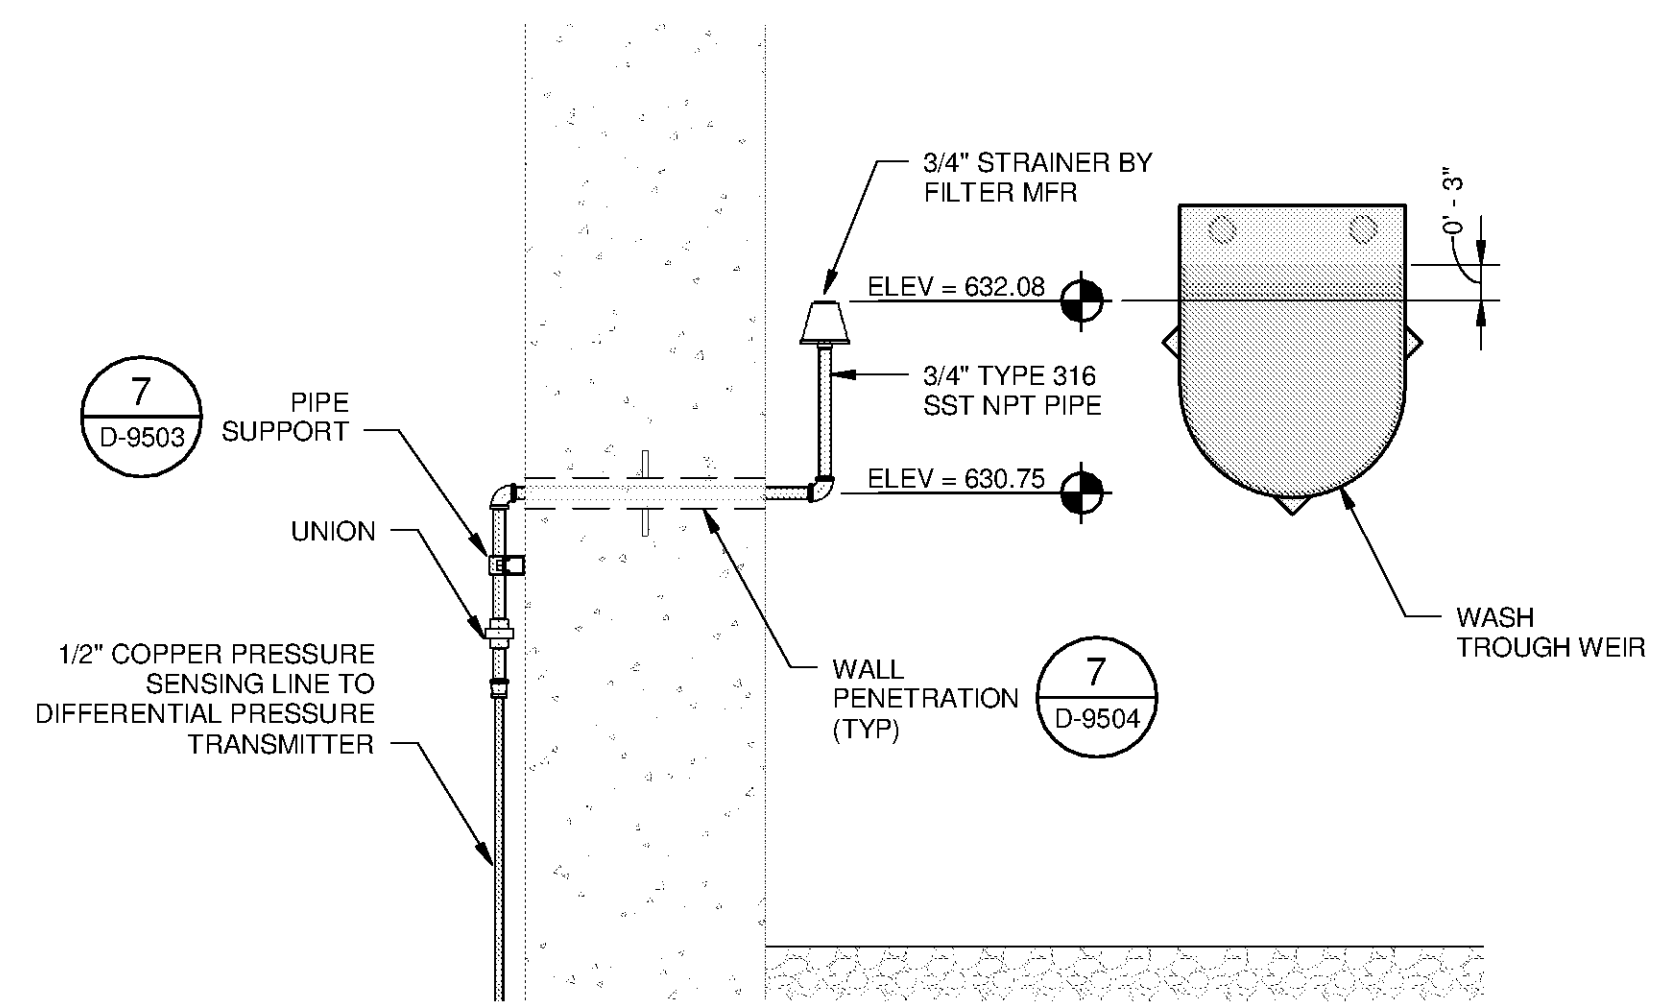


**K SECTION**  
D-2306 SCALE: 3/4" = 1'-0"



www.tetrattech.com  
101 QUALITY CIRCLE, SUITE 140  
HUNTSVILLE, ALABAMA 35896  
PHONE: (256) 424-4077 FAX: (256) 424-4087

BID SET

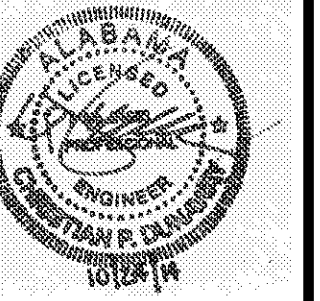

MARK	DATE	DESCRIPTION	BY

HUNTSVILLE UTILITIES  
SOUTHEAST WATER TREATMENT PLANT  
**FILTERS & PIPE GALLERY SECTIONS**

Project No.: 200-11740-10003  
Designed By: JCB  
Drawn By: JTE  
Checked By: JPT

**D-2306**

Copyright: Tetra Tech  
Bar Measures 1 Inch