



10/17/2014 4:39:34 PM C:\Users\ion.evans\Desktop\Active Projects\Revit\WTP-11740-D-MAINPR\_ion.evans.rvt

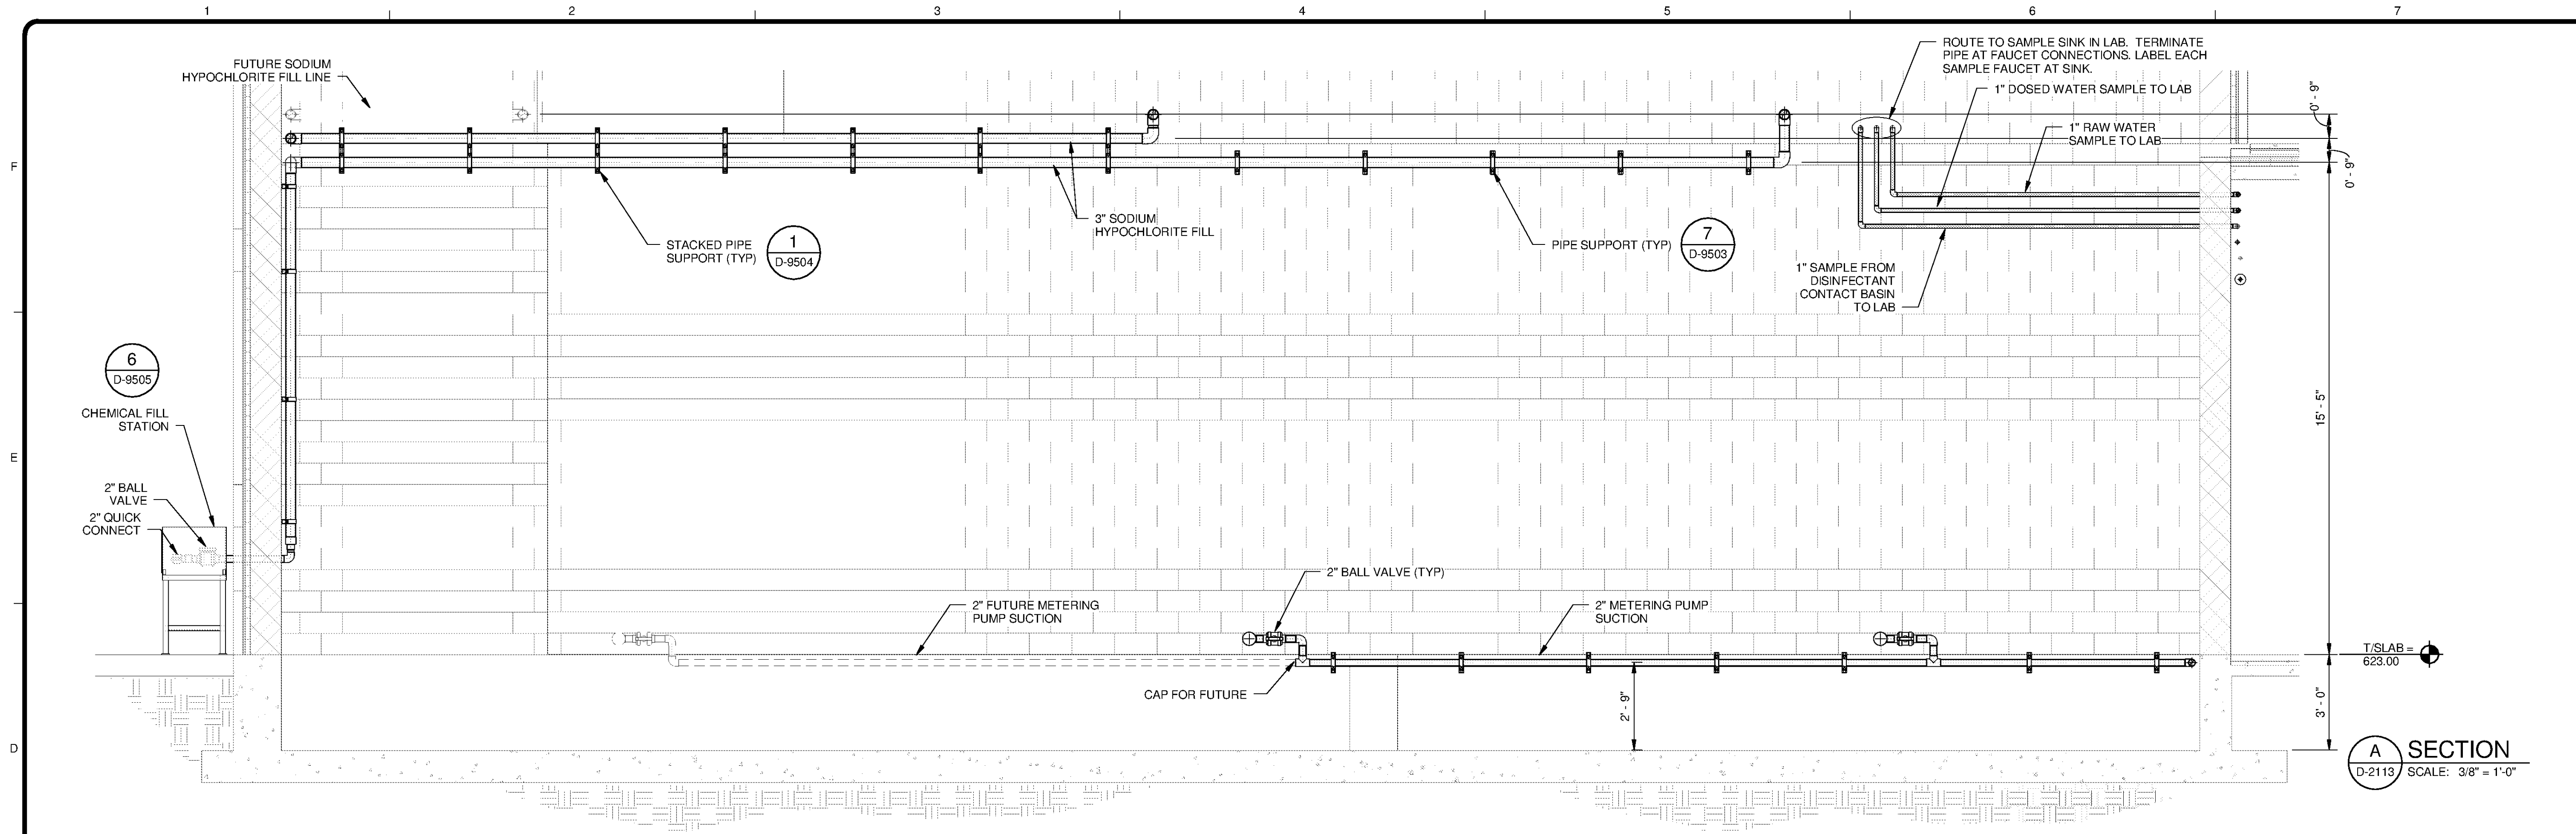

**A SECTION**  
D-2113 SCALE: 3/8" = 1'-0"

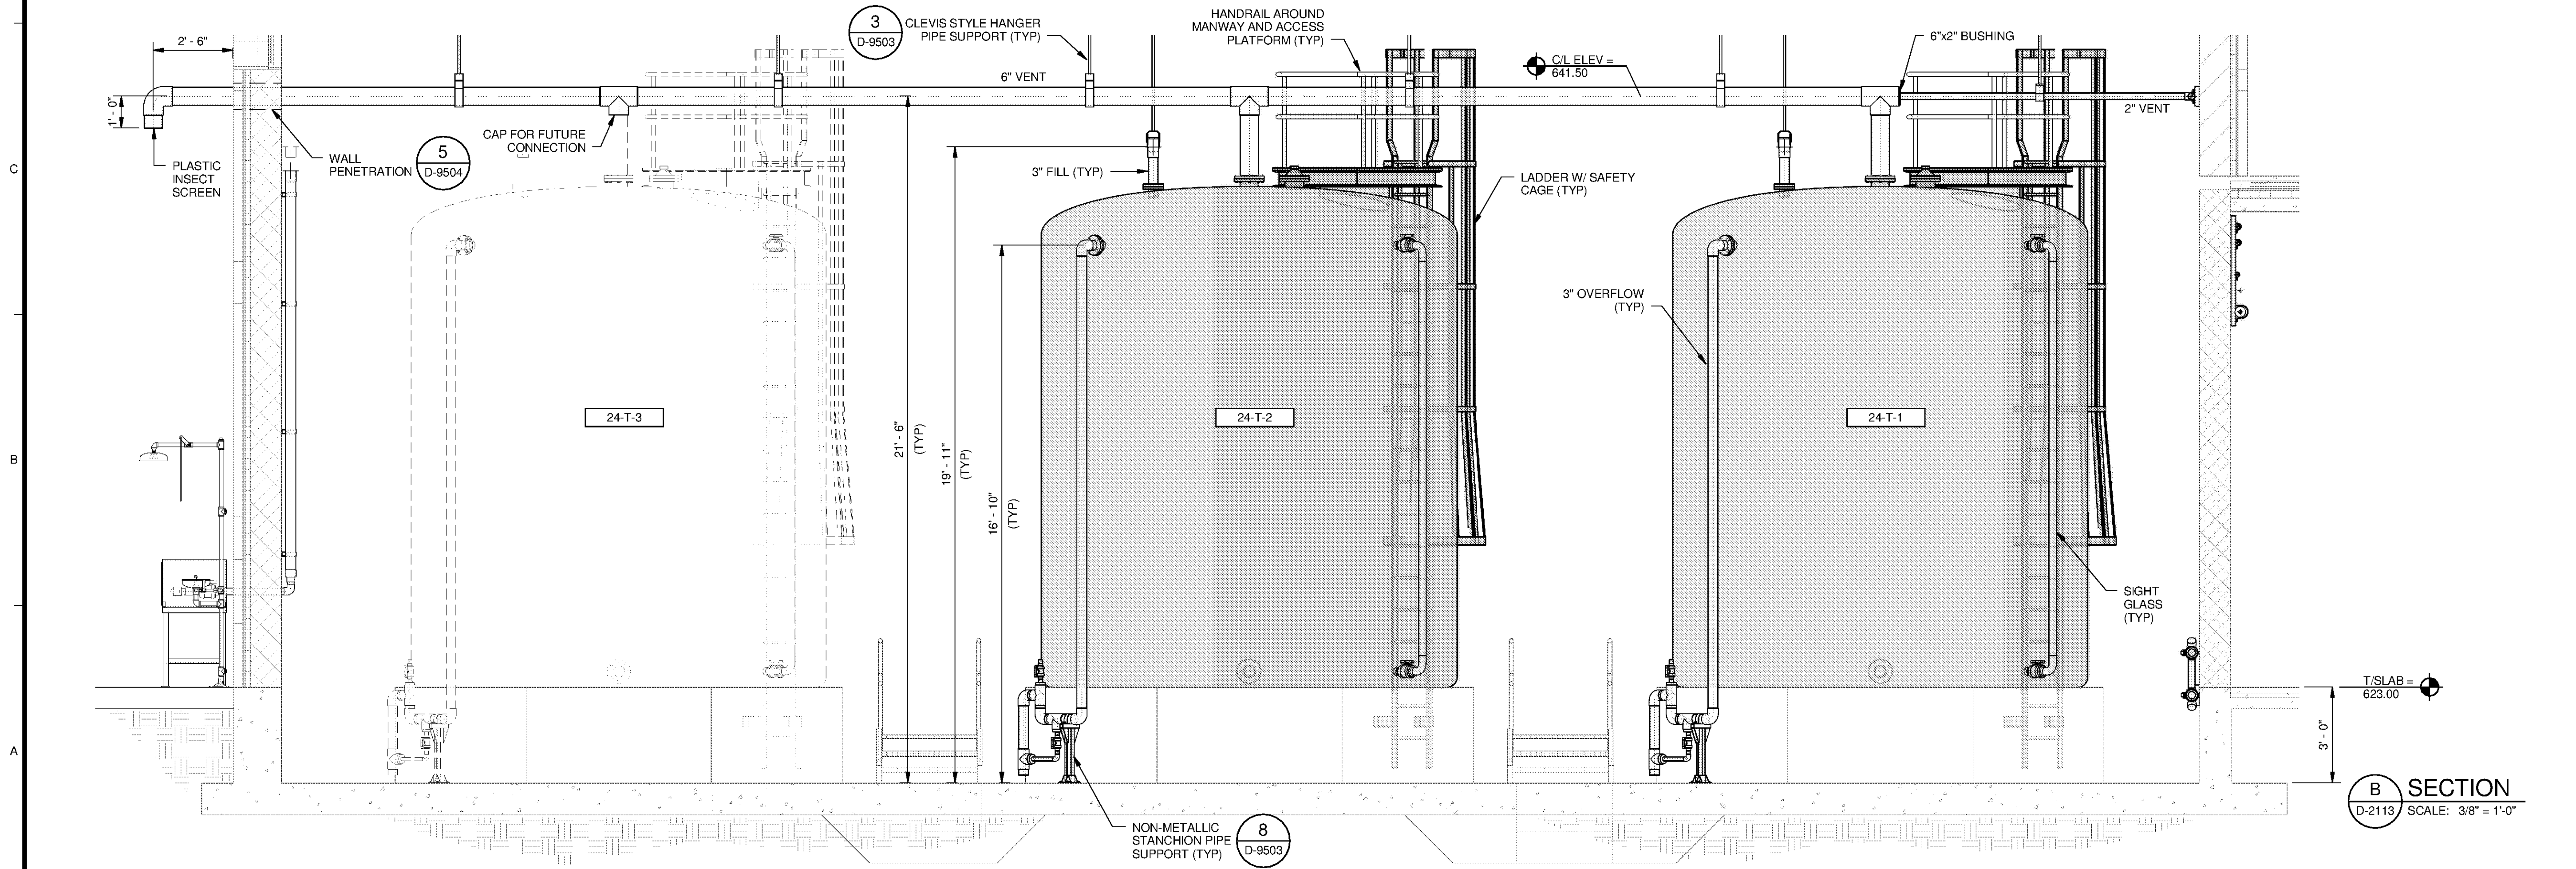

**B SECTION**  
D-2113 SCALE: 3/8" = 1'-0"

**TETRA TECH**  
www.tetrattech.com  
101 QUALITY CIRCLE, SUITE 140  
HUNTSVILLE, ALABAMA 35896  
PHONE: (256) 424-4077 FAX: (256) 424-4087

BID SET  
Professional Engineer Seal  
ALABAMA  
Professional Engineer  
CHRISTOPHER F. SALINGER  
1012714

MARK	DATE	DESCRIPTION	BY

HUNTSVILLE UTILITIES  
SOUTHEAST WATER TREATMENT PLANT  
**SODIUM HYPOCHLORITE  
BULK STORAGE & FEED  
SYSTEM SECTIONS**

Project No.: 200-11740-10003  
Designed By: JCB  
Drawn By: JTE  
Checked By: JPT

**D-2311**