



10/17/2014 4:43:20 PM C:\Users\ion.evans\Desktop\Active Projects\Revit\TP-11740-D-MAINPR Ion.evans.rvt

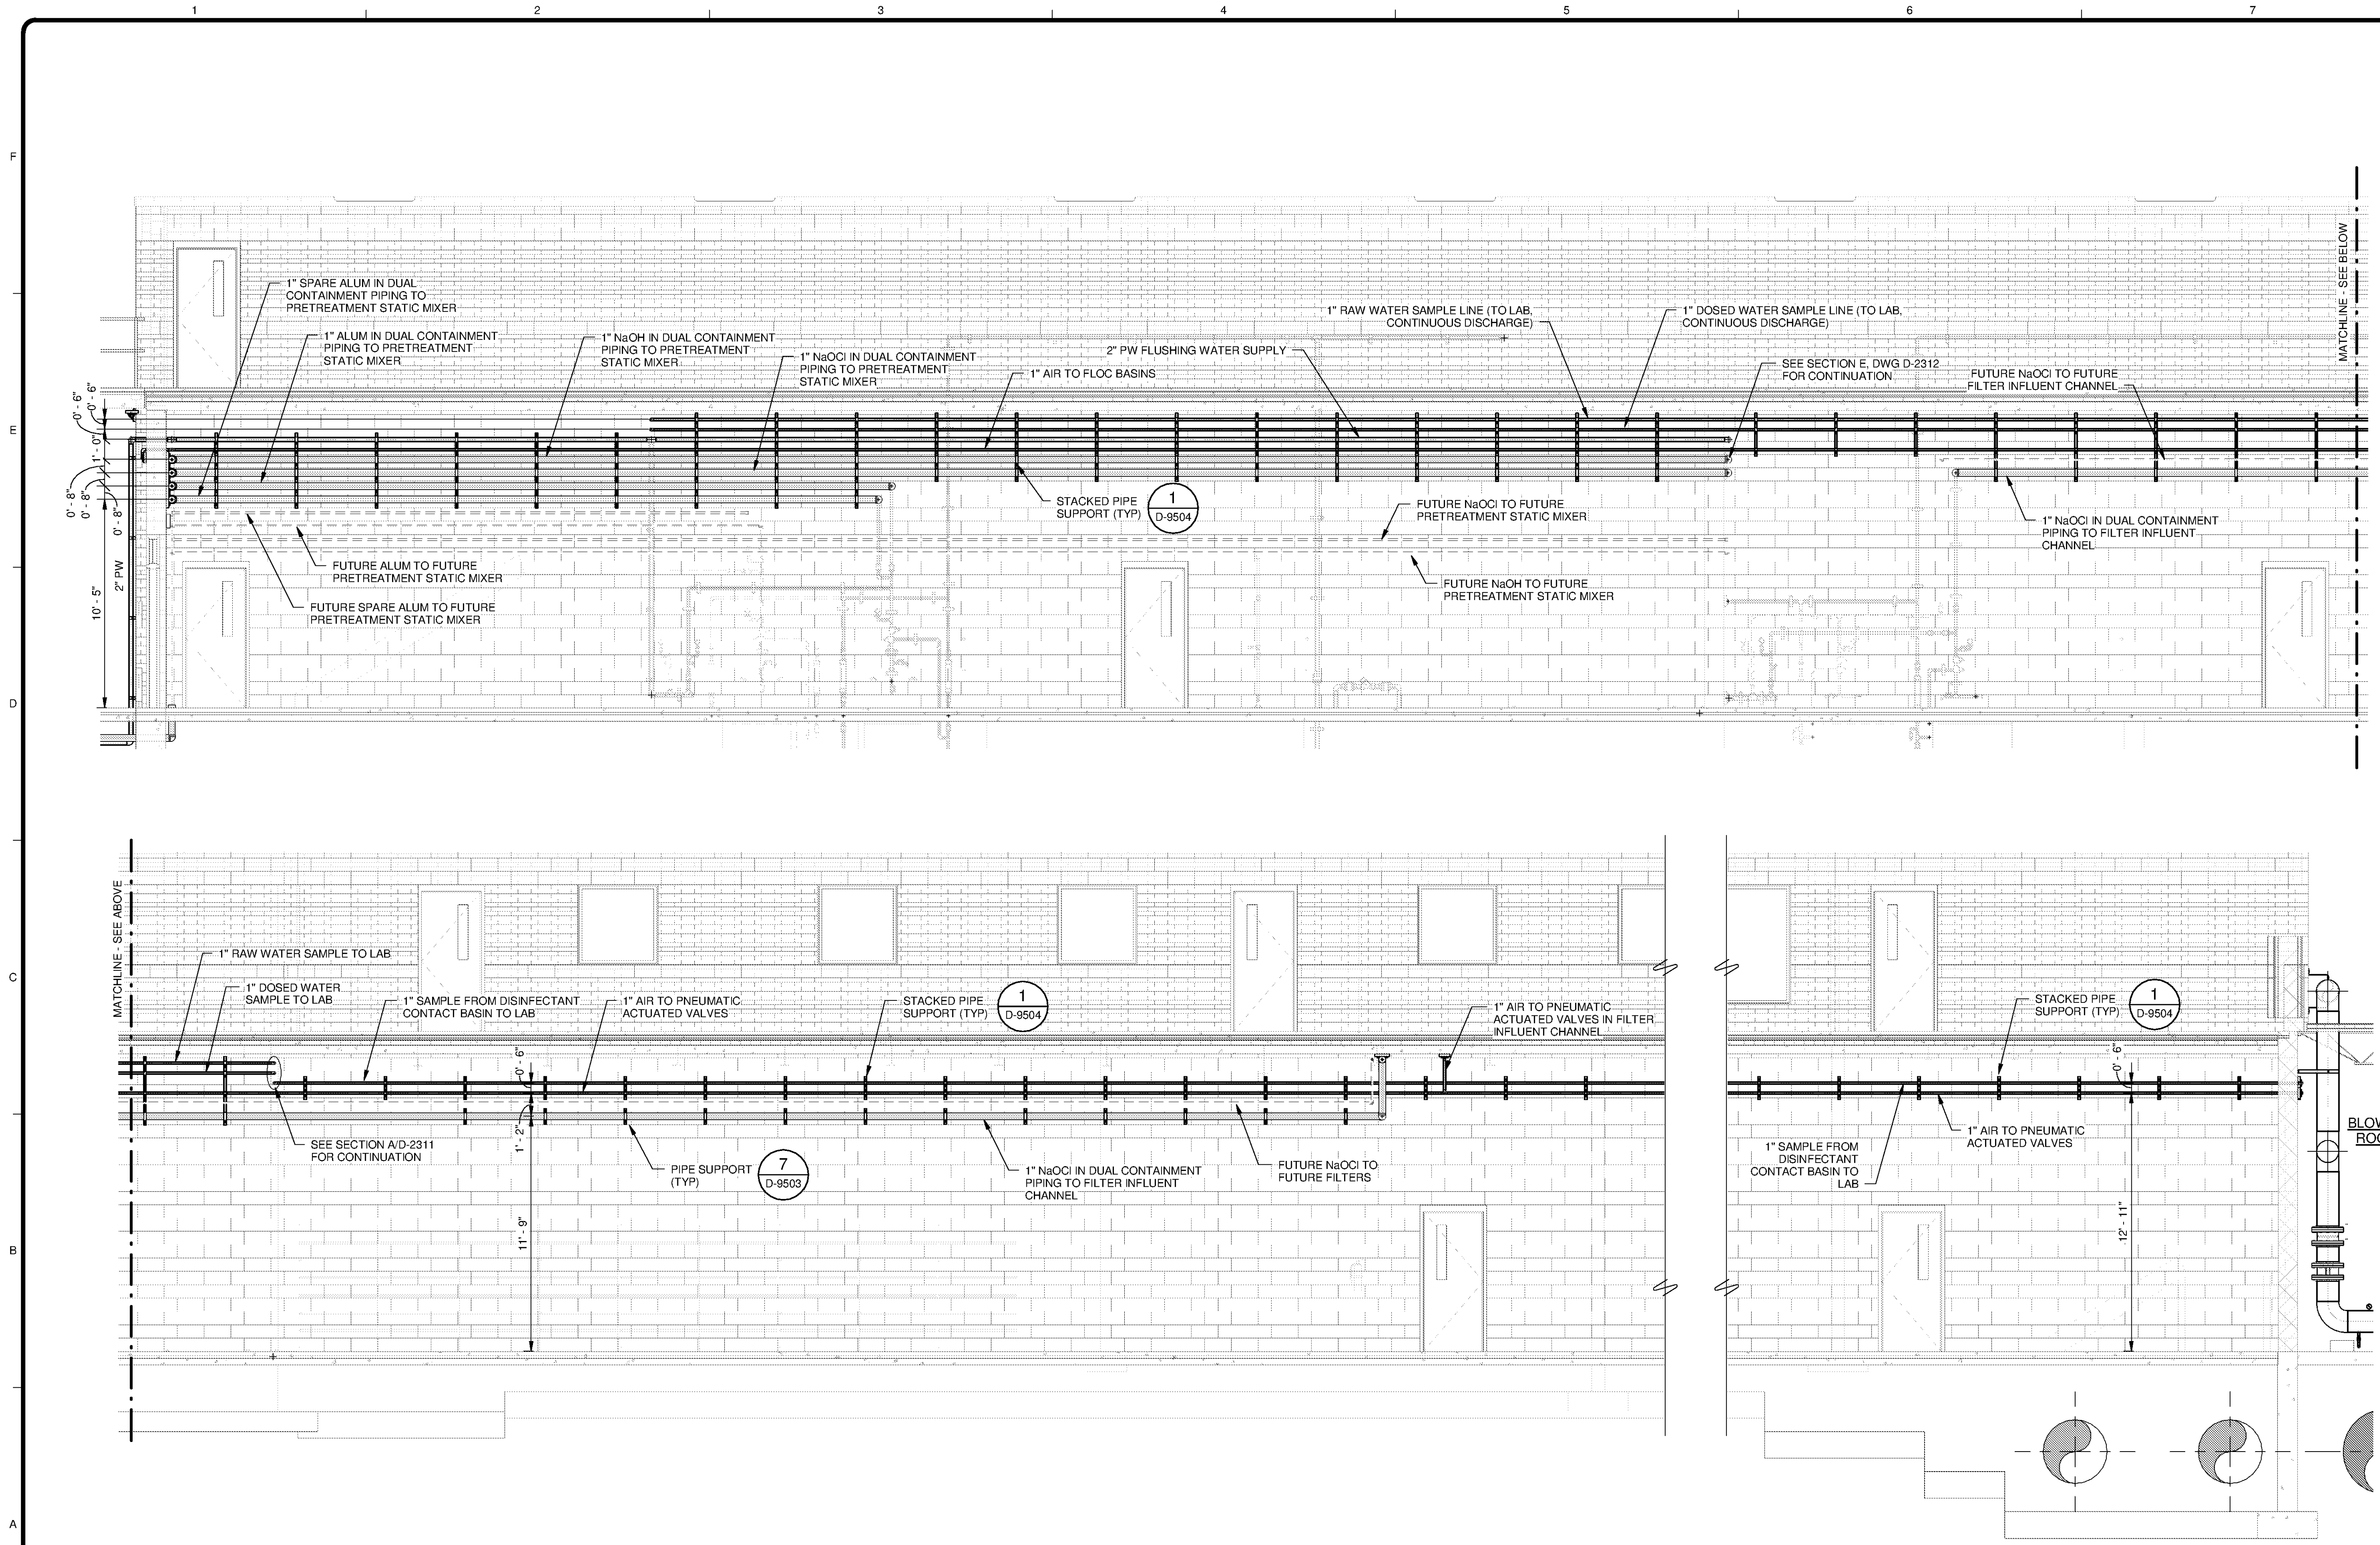

www.tetrattech.com  
101 QUALITY CIRCLE, SUITE 140  
HUNTSVILLE, ALABAMA 35896  
PHONE: (256) 424-4077 FAX: (256) 424-4087

BID SET

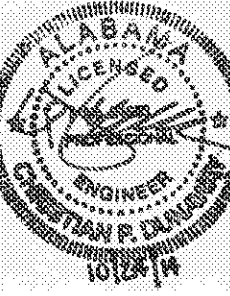

MARK	DATE	DESCRIPTION	BY

HUNTSVILLE UTILITIES  
SOUTHEAST WATER TREATMENT PLANT  
**CHEMICAL FEED PIPING SECTIONS**

Project No.: 200-11740-10003  
Designed By: JCB  
Drawn By: JTE  
Checked By: JPT

**D-2320**

Copyright: Tetra Tech  
Bar Measures 1 Inch