


10/17/2014 4:44:30 PM C:\Users\ion.evans\Desktop\Active Projects\Revit\WTP-11740-D-MAINPR_ion.evans.rvt

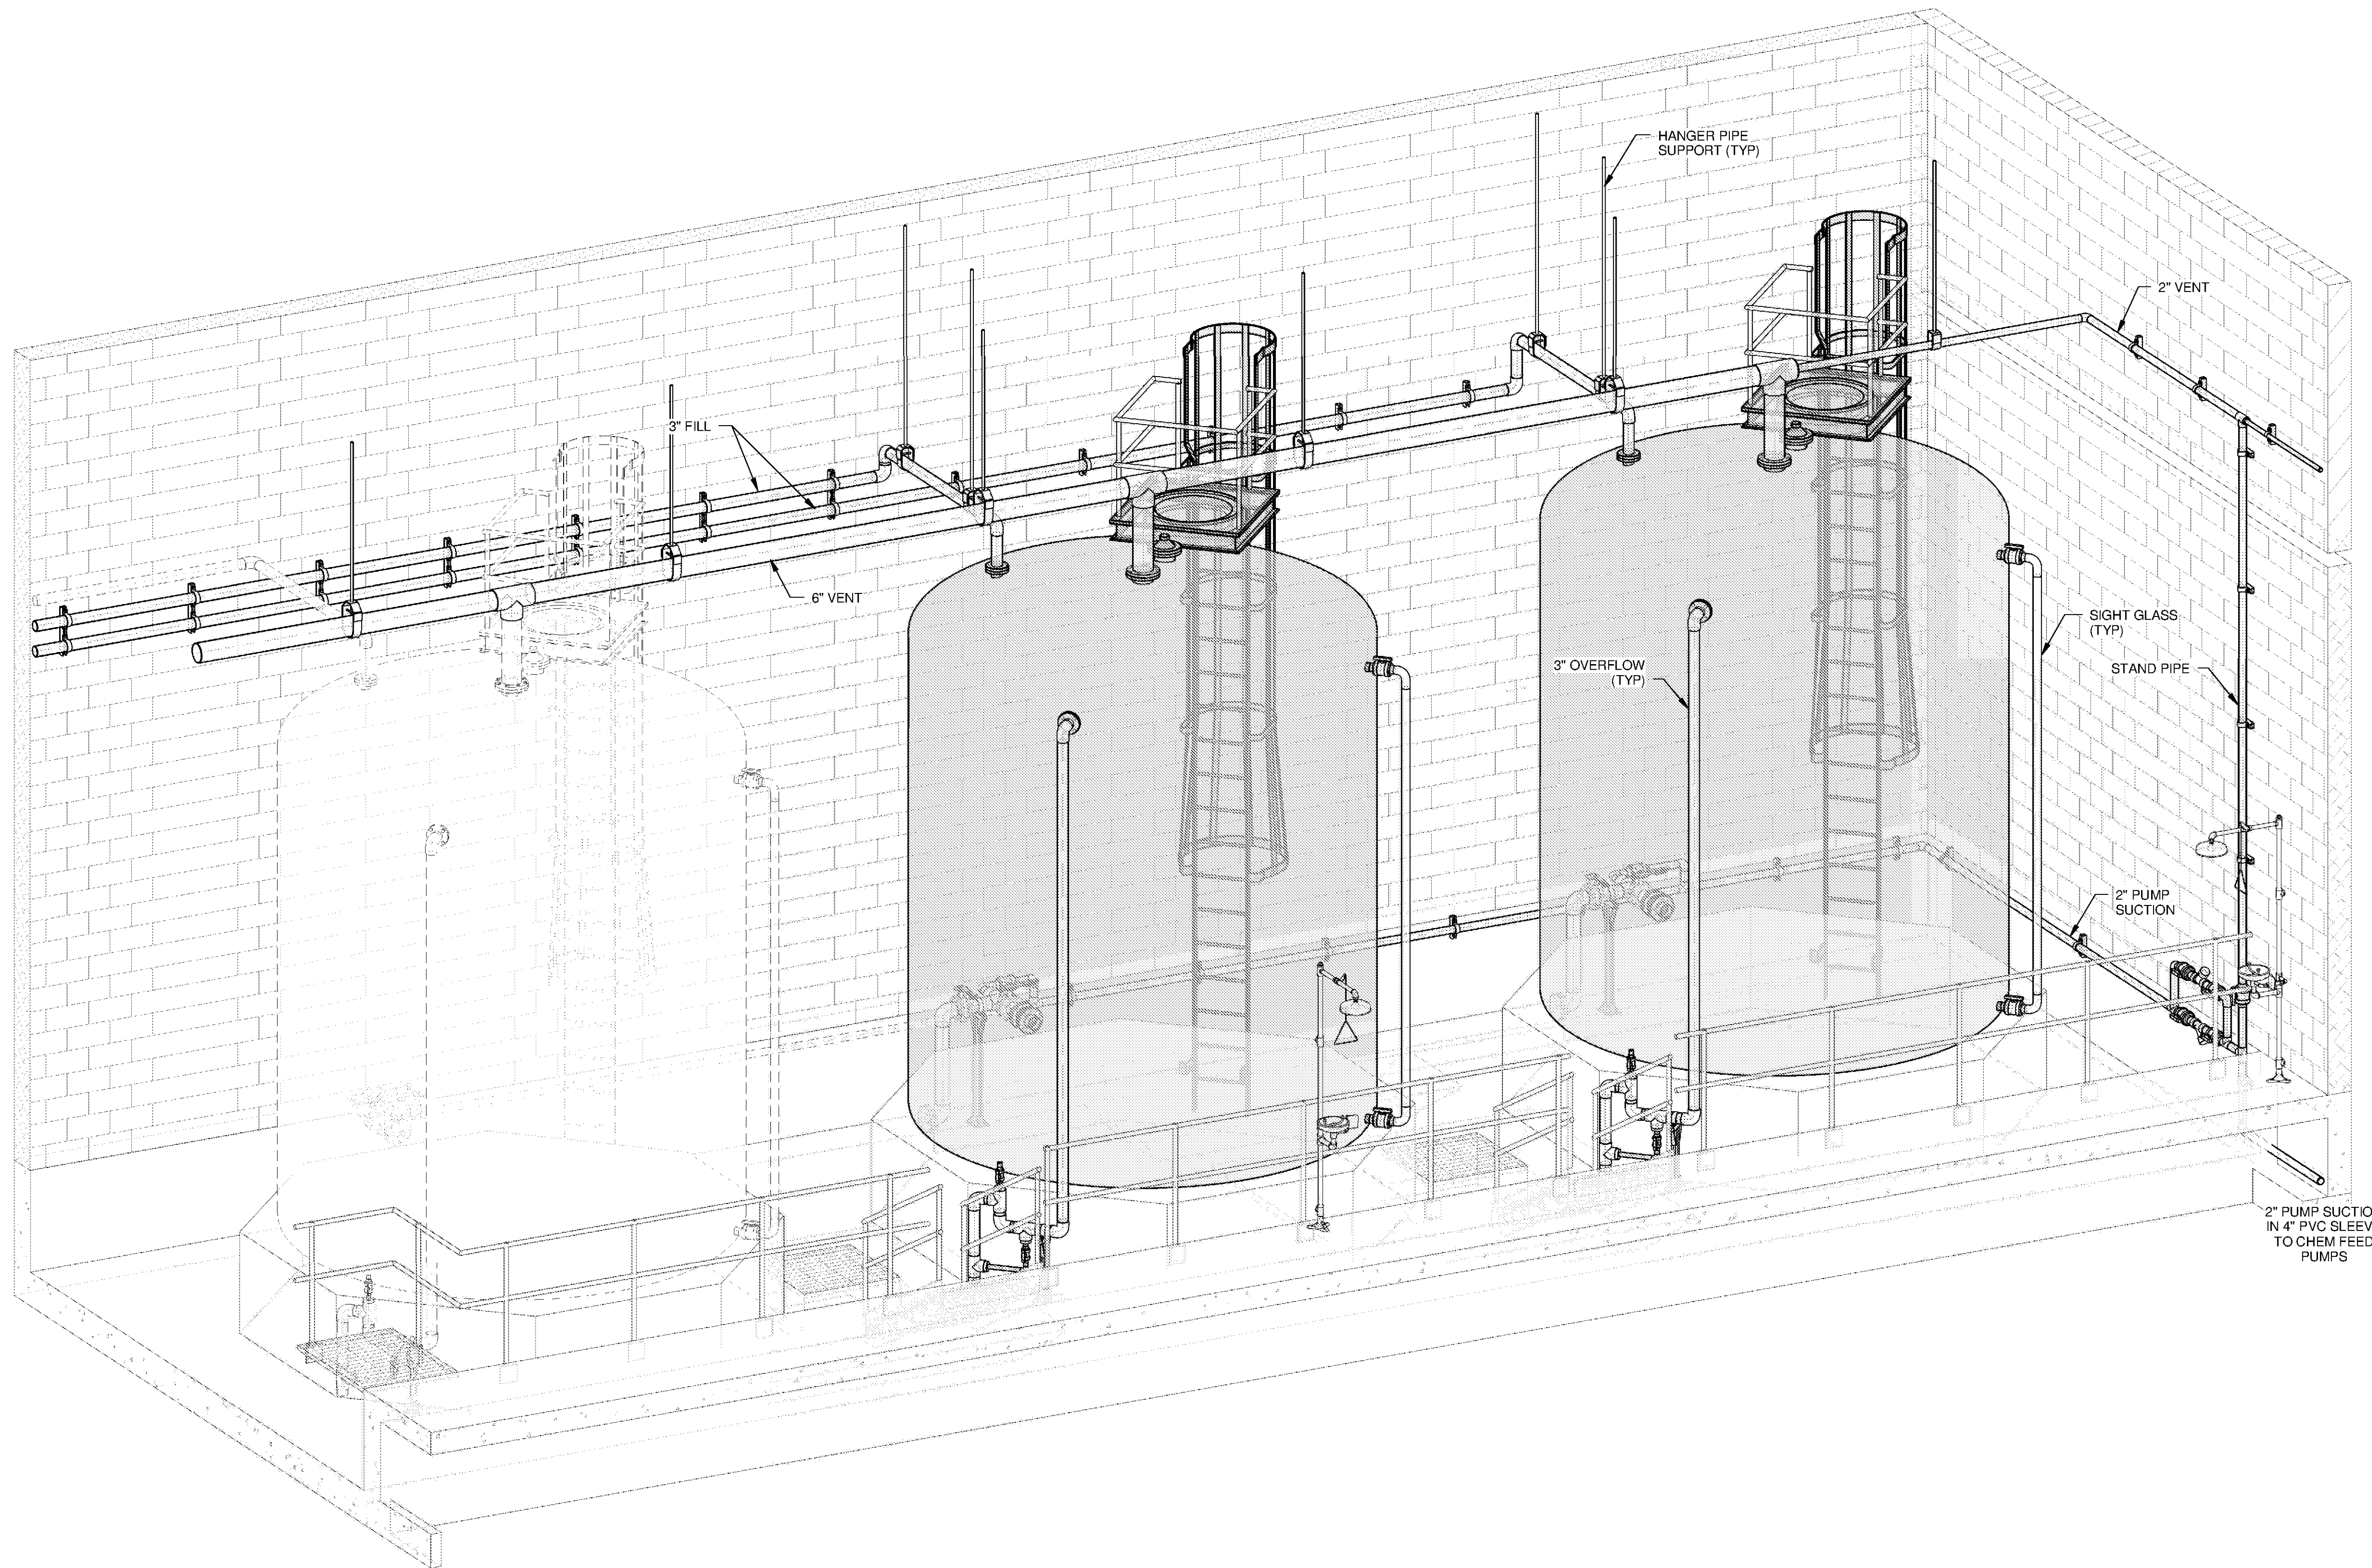


ALUM BULK STORAGE ISOMETRIC

SCALE:



BID SET

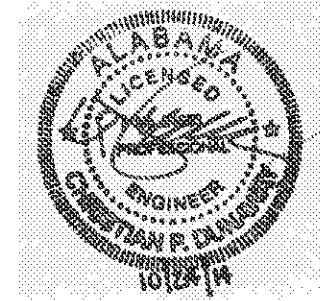

BY

DESCRIPTION

DATE

MARK

HUNTSVILLE UTILITIES
SOUTHEAST WATER TREATMENT PLANT

**ALUM BULK STORAGE &
FEED SYSTEM ISOMETRIC
VIEW**

Project No.: 200-11740-10003

Designed By: JCB

Drawn By: JTE

Checked By: JPT

D-2902

Bar Measures 1 Inch

Copyright: Tetra Tech