


10/17/2014 4:45:11 PM C:\Users\ion.evans\Desktop\Active Projects\Revit\WTP-11740-D-MAINPR\_ion.evans.rvt

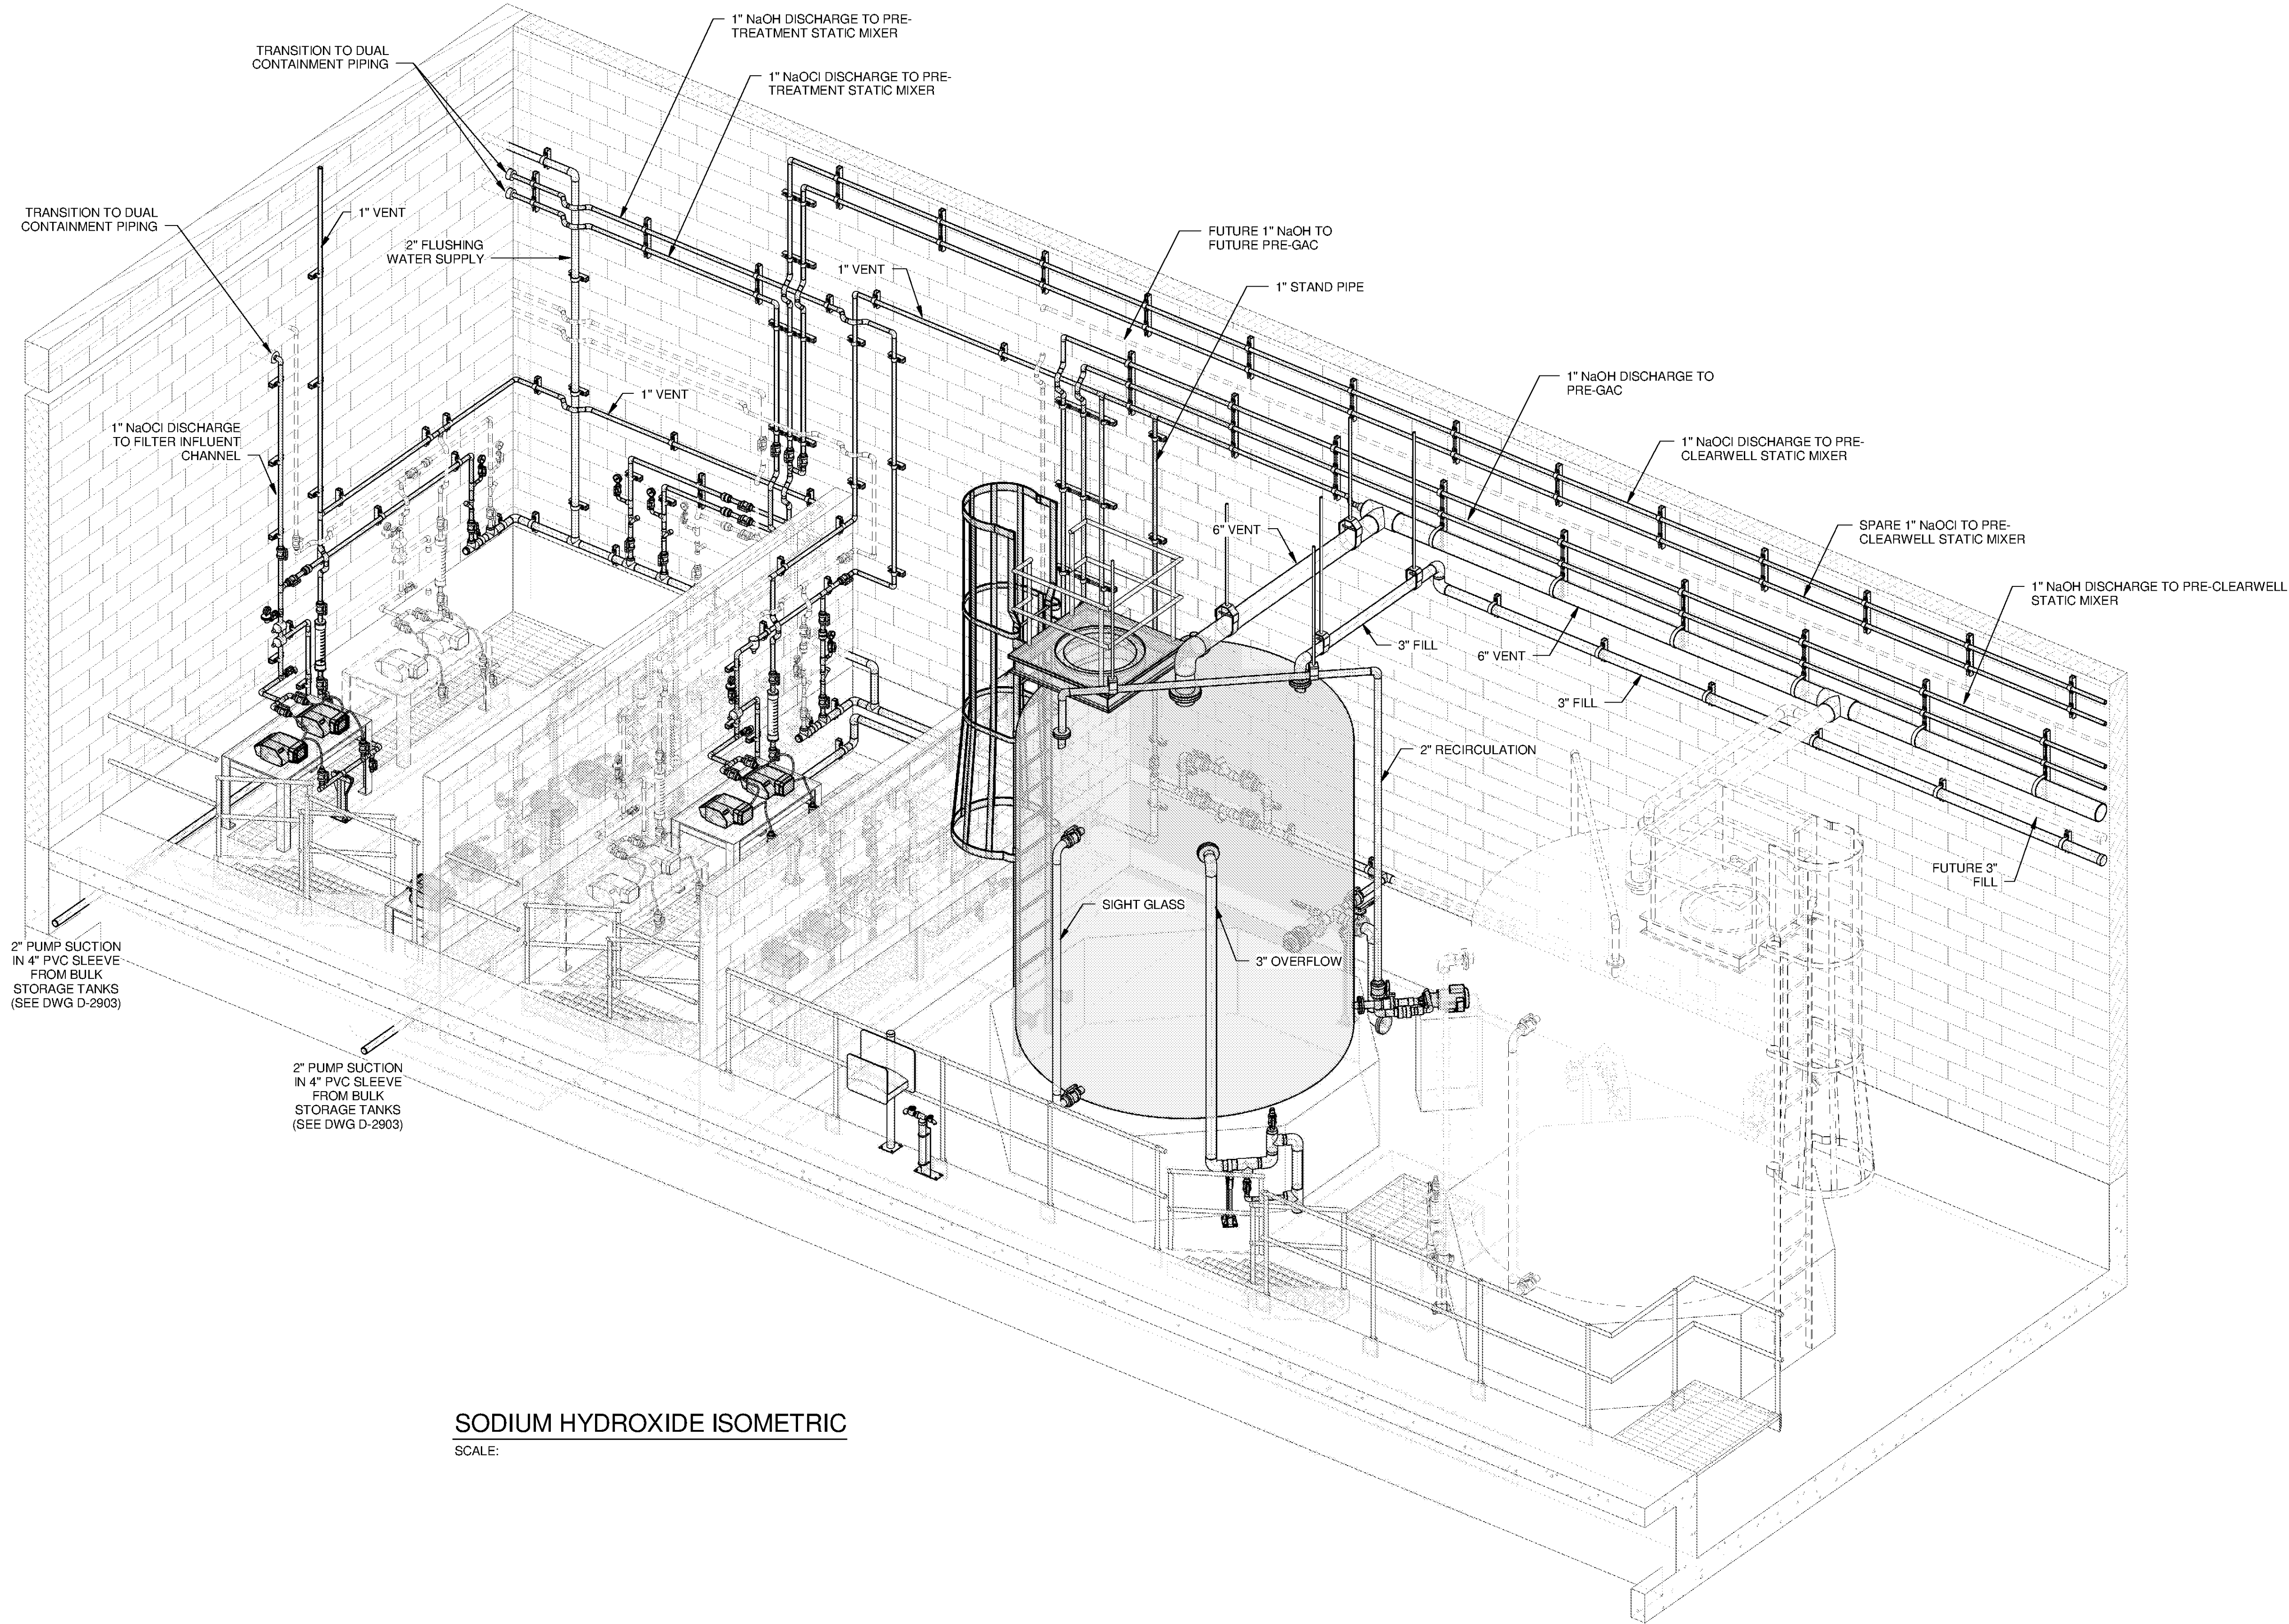


**SODIUM HYDROXIDE ISOMETRIC**

SCALE:



www.tetrattech.com  
101 QUALITY CIRCLE, SUITE 140  
HUNTSVILLE, ALABAMA 35896  
PHONE: (256) 424-4077 FAX: (256) 424-4087

BID SET

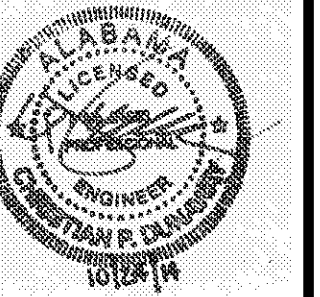

MARK	DATE	DESCRIPTION	BY

HUNTSVILLE UTILITIES  
SOUTHEAST WATER TREATMENT PLANT  
**SODIUM HYDROXIDE BULK  
STORAGE & FEED SYSTEM  
ISOMETRIC VIEW**

Project No.: 200-11740-10003  
Designed By: JCB  
Drawn By: JTE  
Checked By: JPT

**D-2904**

Copyright: Tetra Tech

Bar Measures 1 Inch