



C:\Users\ion.evans\Desktop\Active Projects\Revit\WTP-11740-D-MAINPR_ion.evans.rvt

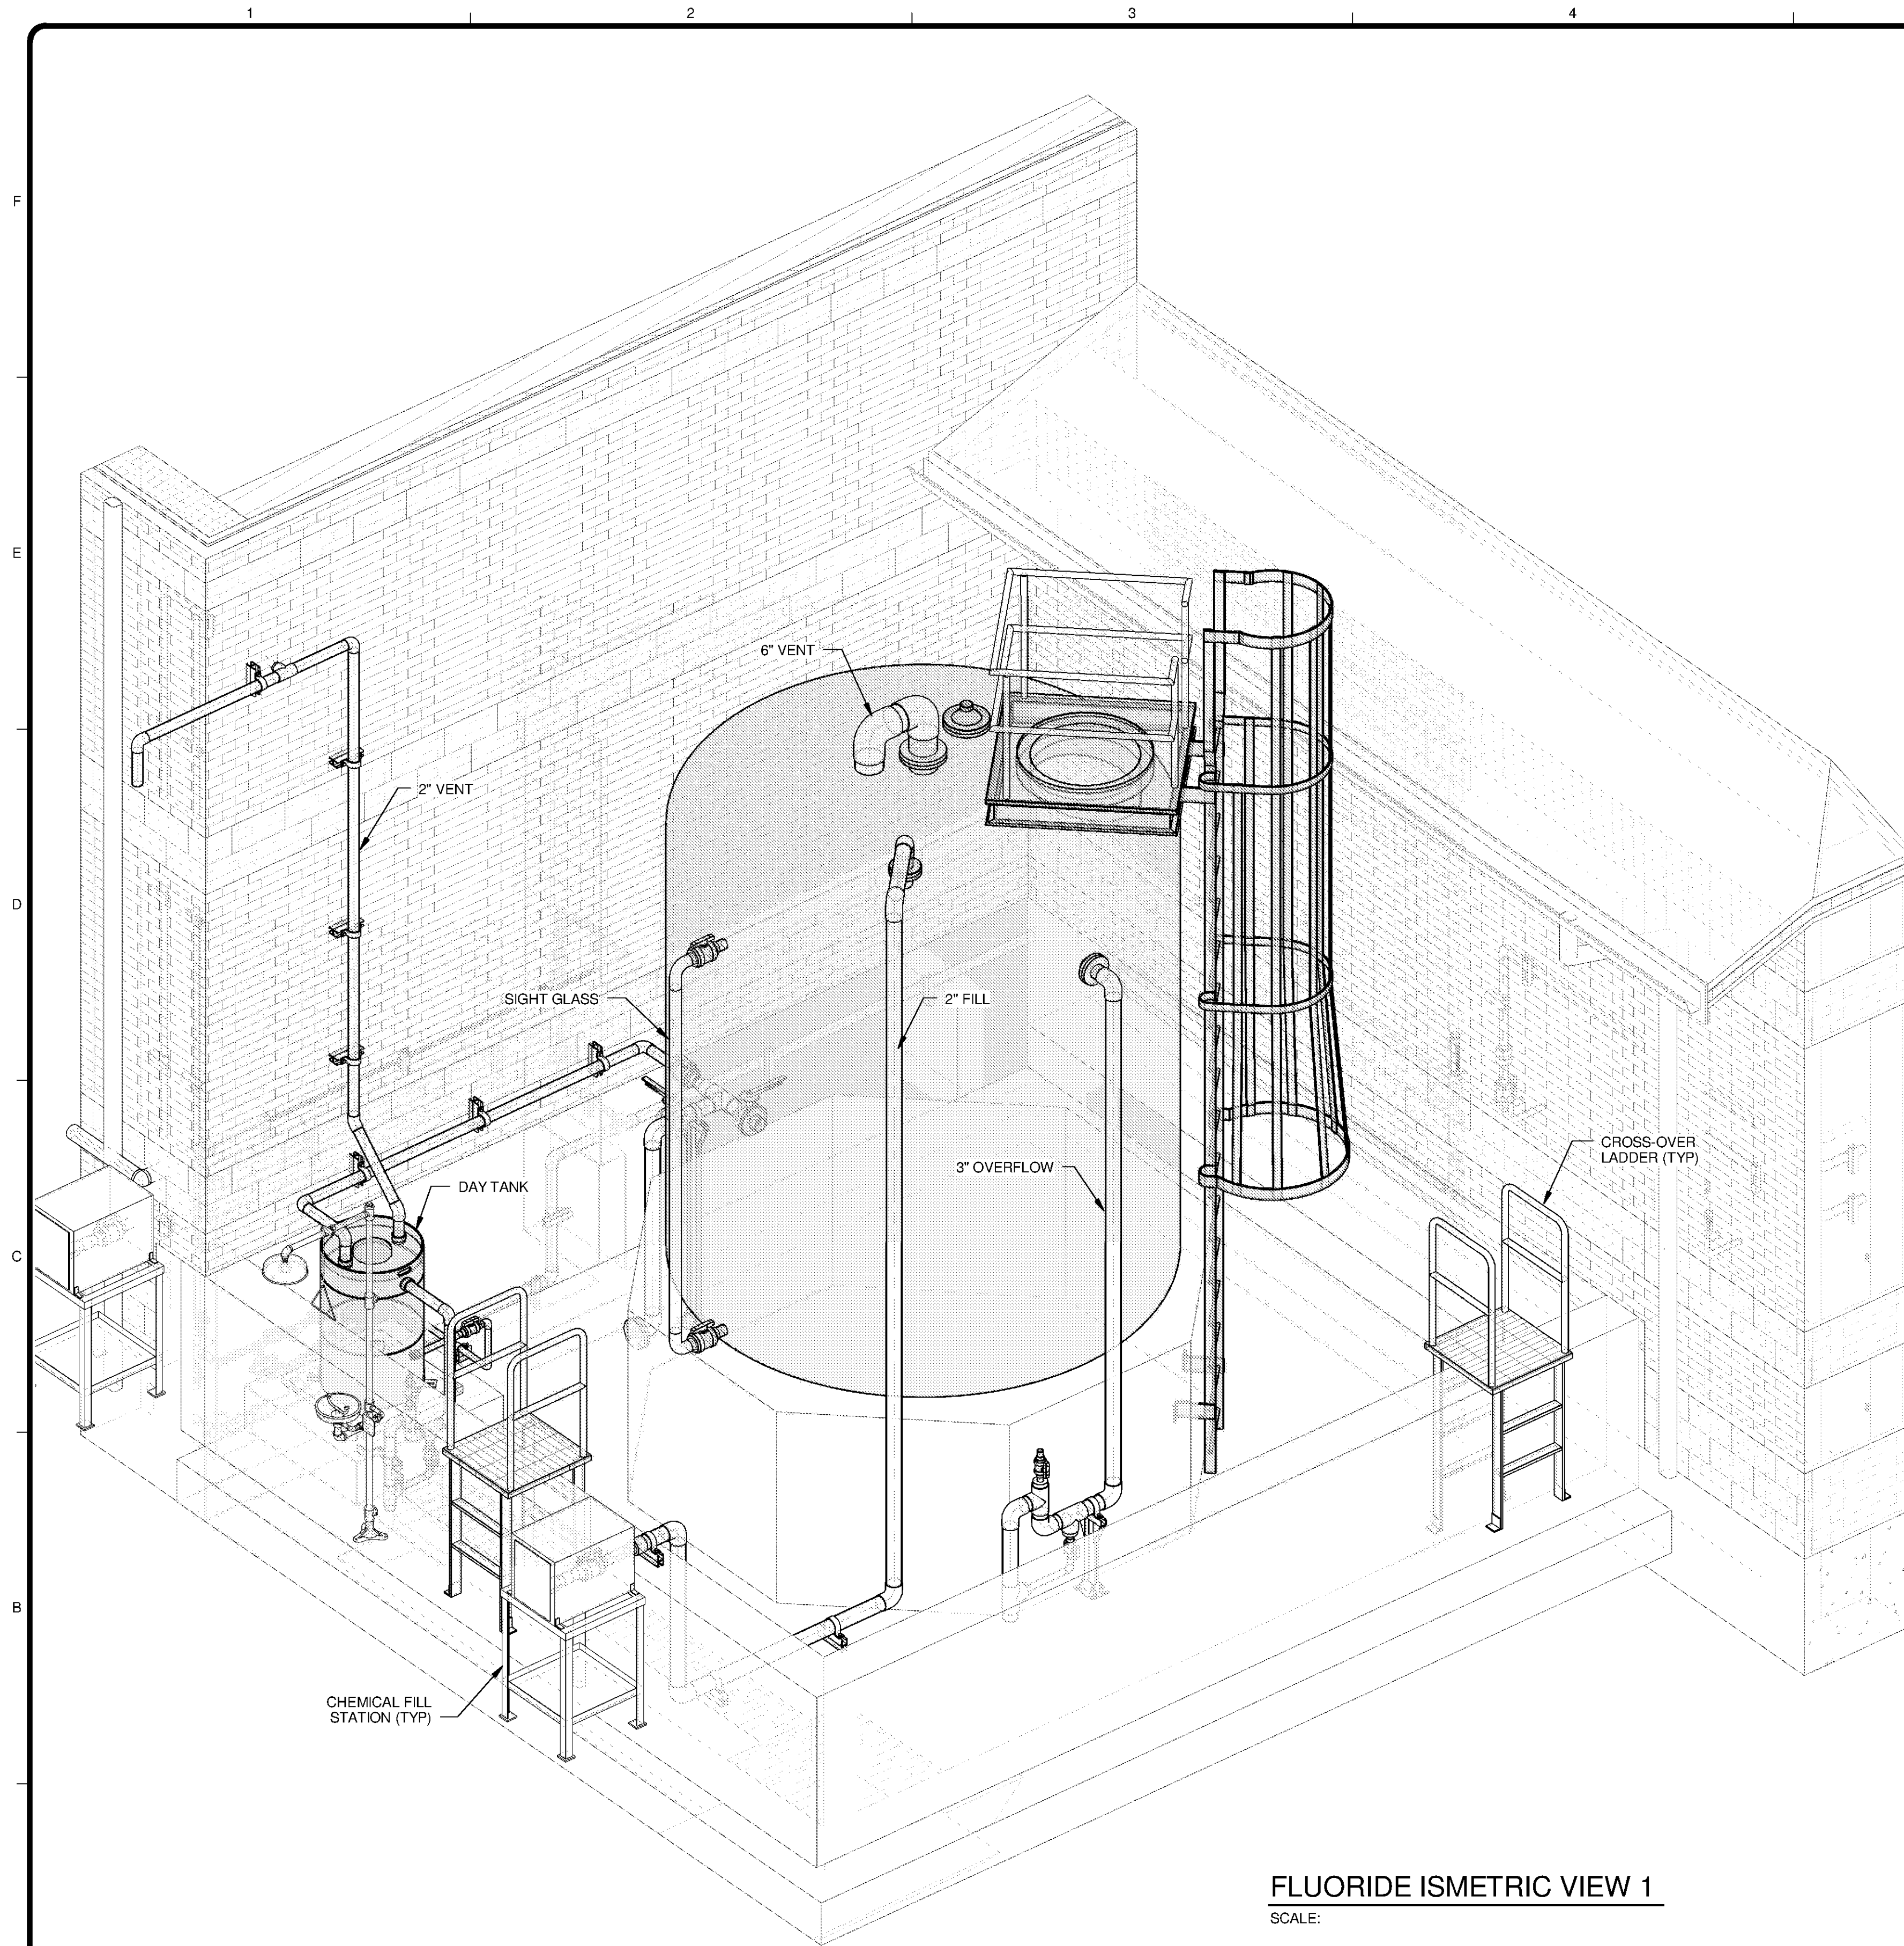

FLUORIDE ISMETRIC VIEW 1
SCALE:

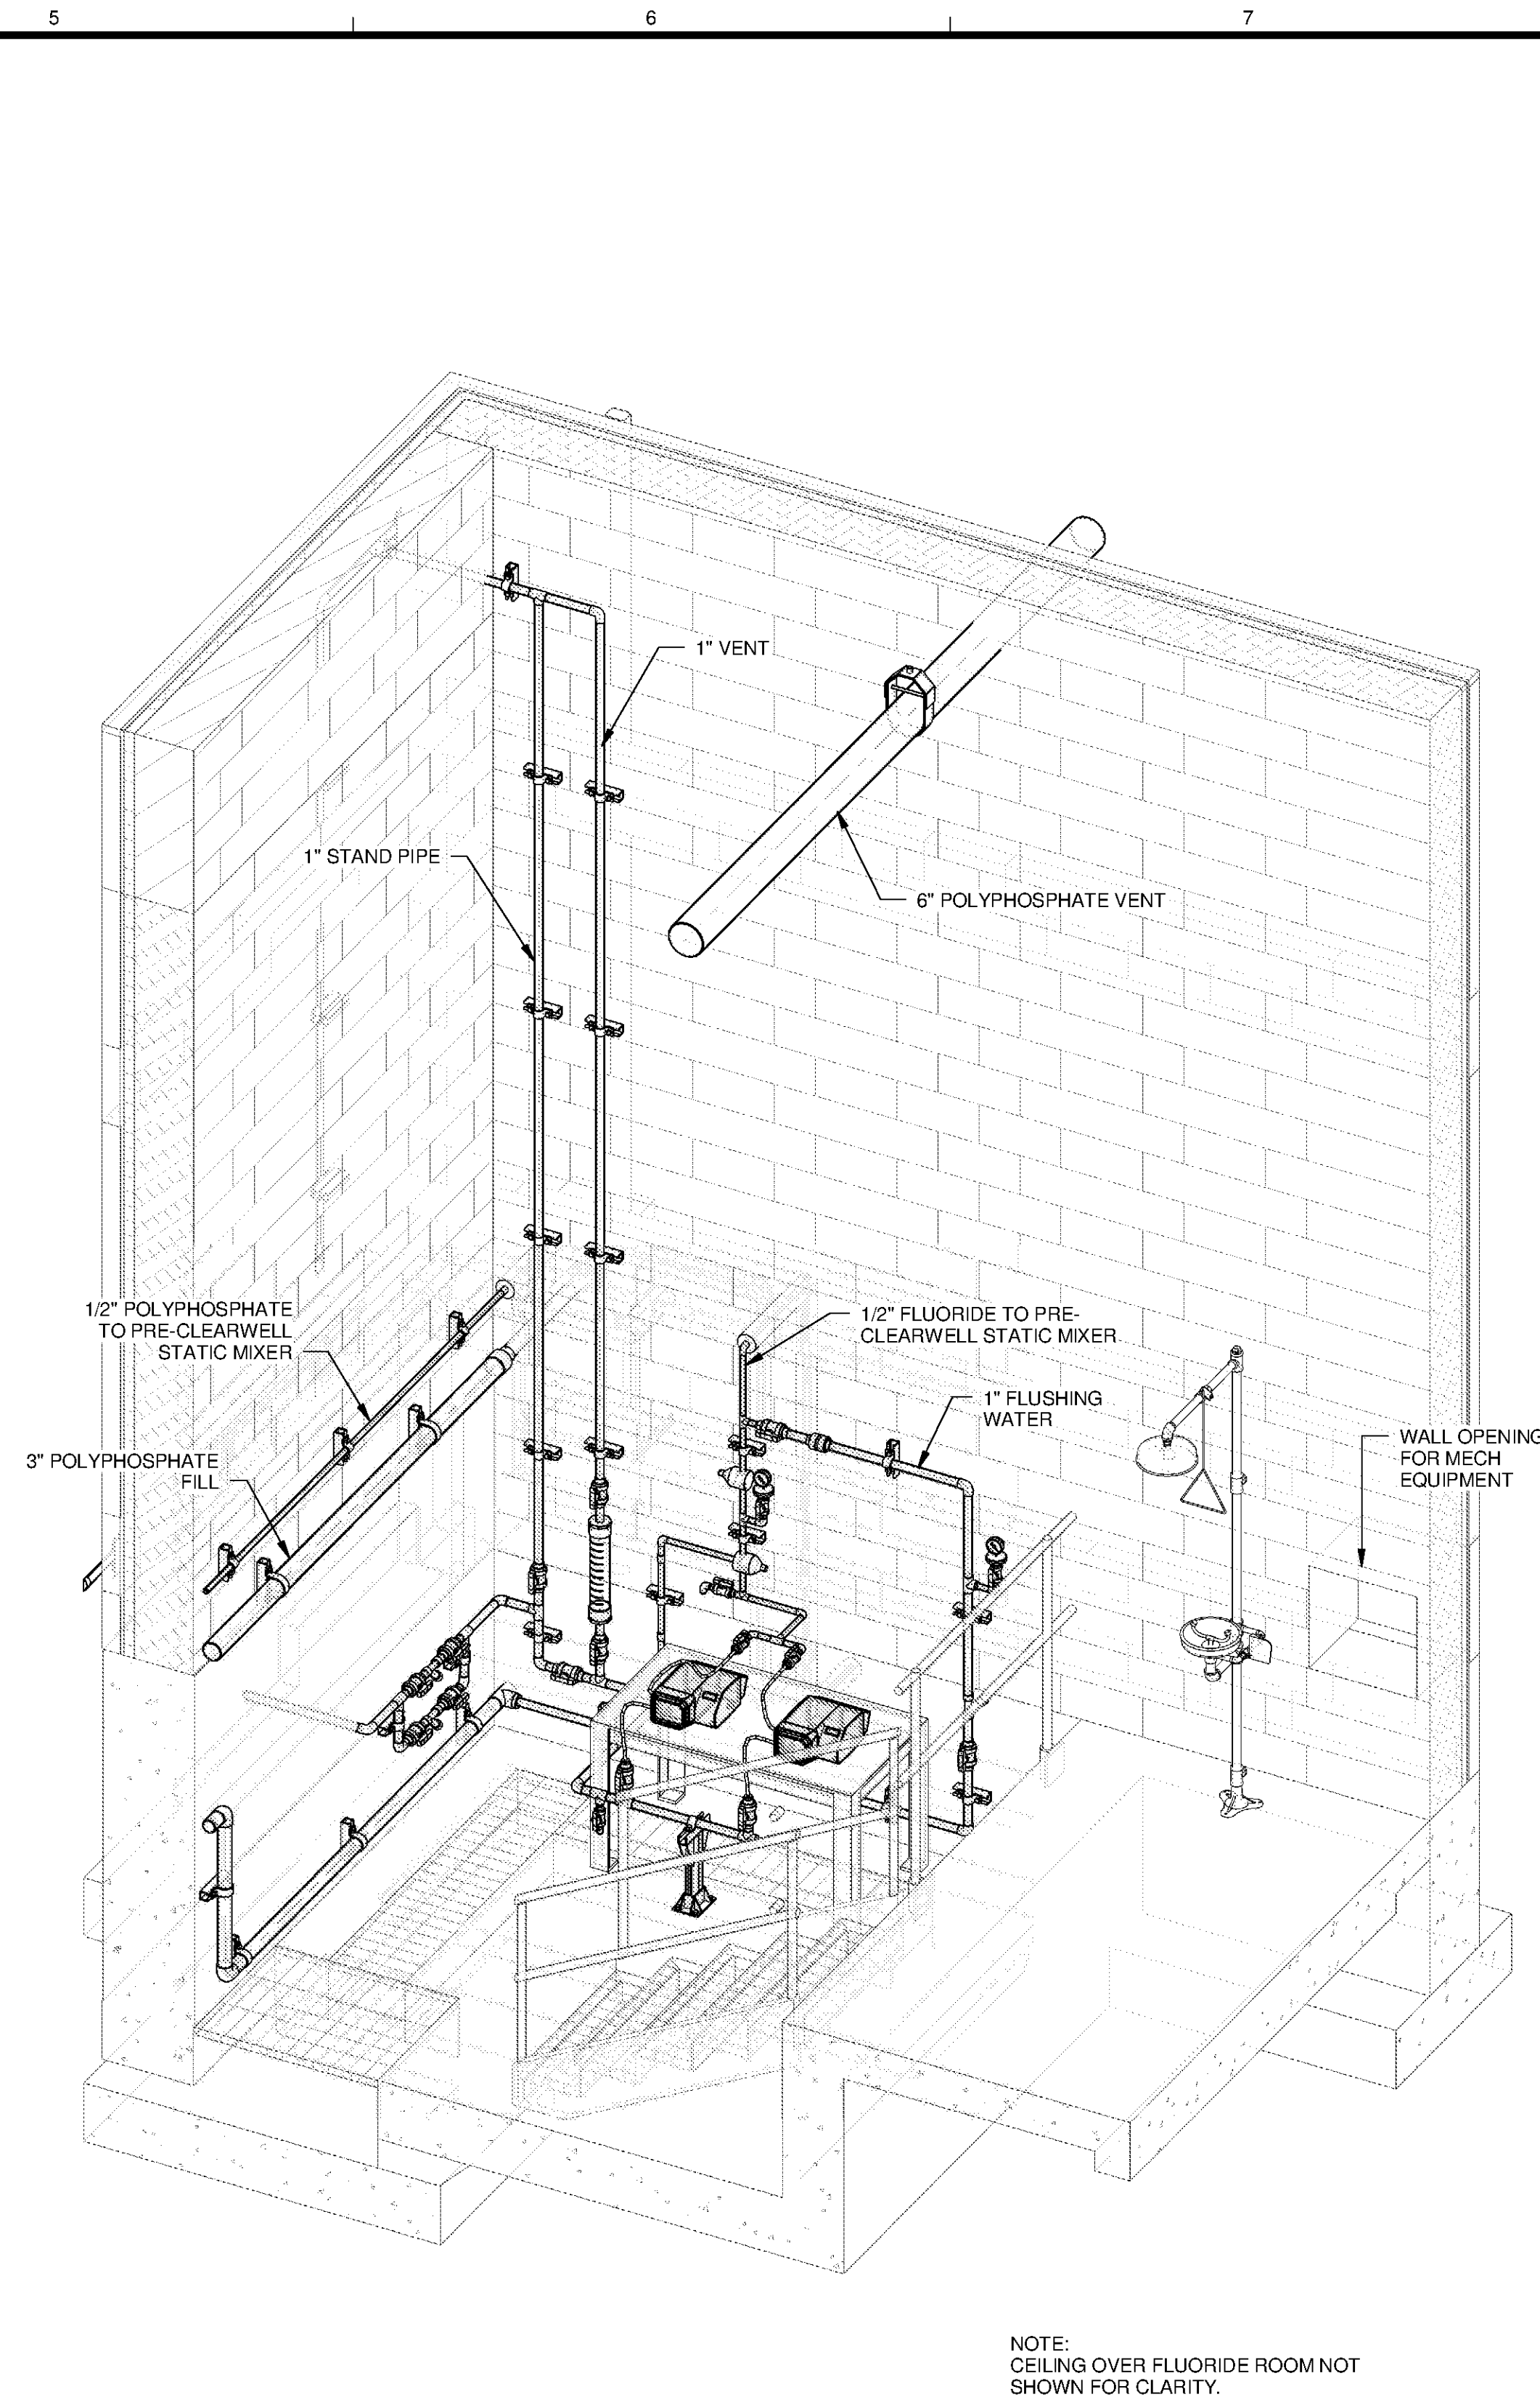

FLUORIDE ISOMETRIC VIEW 2
SCALE:

NOTE:
CEILING OVER FLUORIDE ROOM NOT SHOWN FOR CLARITY.

MARK	DATE	DESCRIPTION	BY

HUNTSVILLE UTILITIES
SOUTHEAST WATER TREATMENT PLANT
FLUORIDE BULK STORAGE & FEED SYSTEM
ISOMETRIC VIEWS

Project No.: 200-11740-10003
Designed By: JCB
Drawn By: JTE
Checked By: JPT

D-2906