



10/17/2014 4:46:00 PM C:\Users\ion.evans\Desktop\Active Projects\Revit\WTP-11740-D-MAINPR_ion.evans.rvt

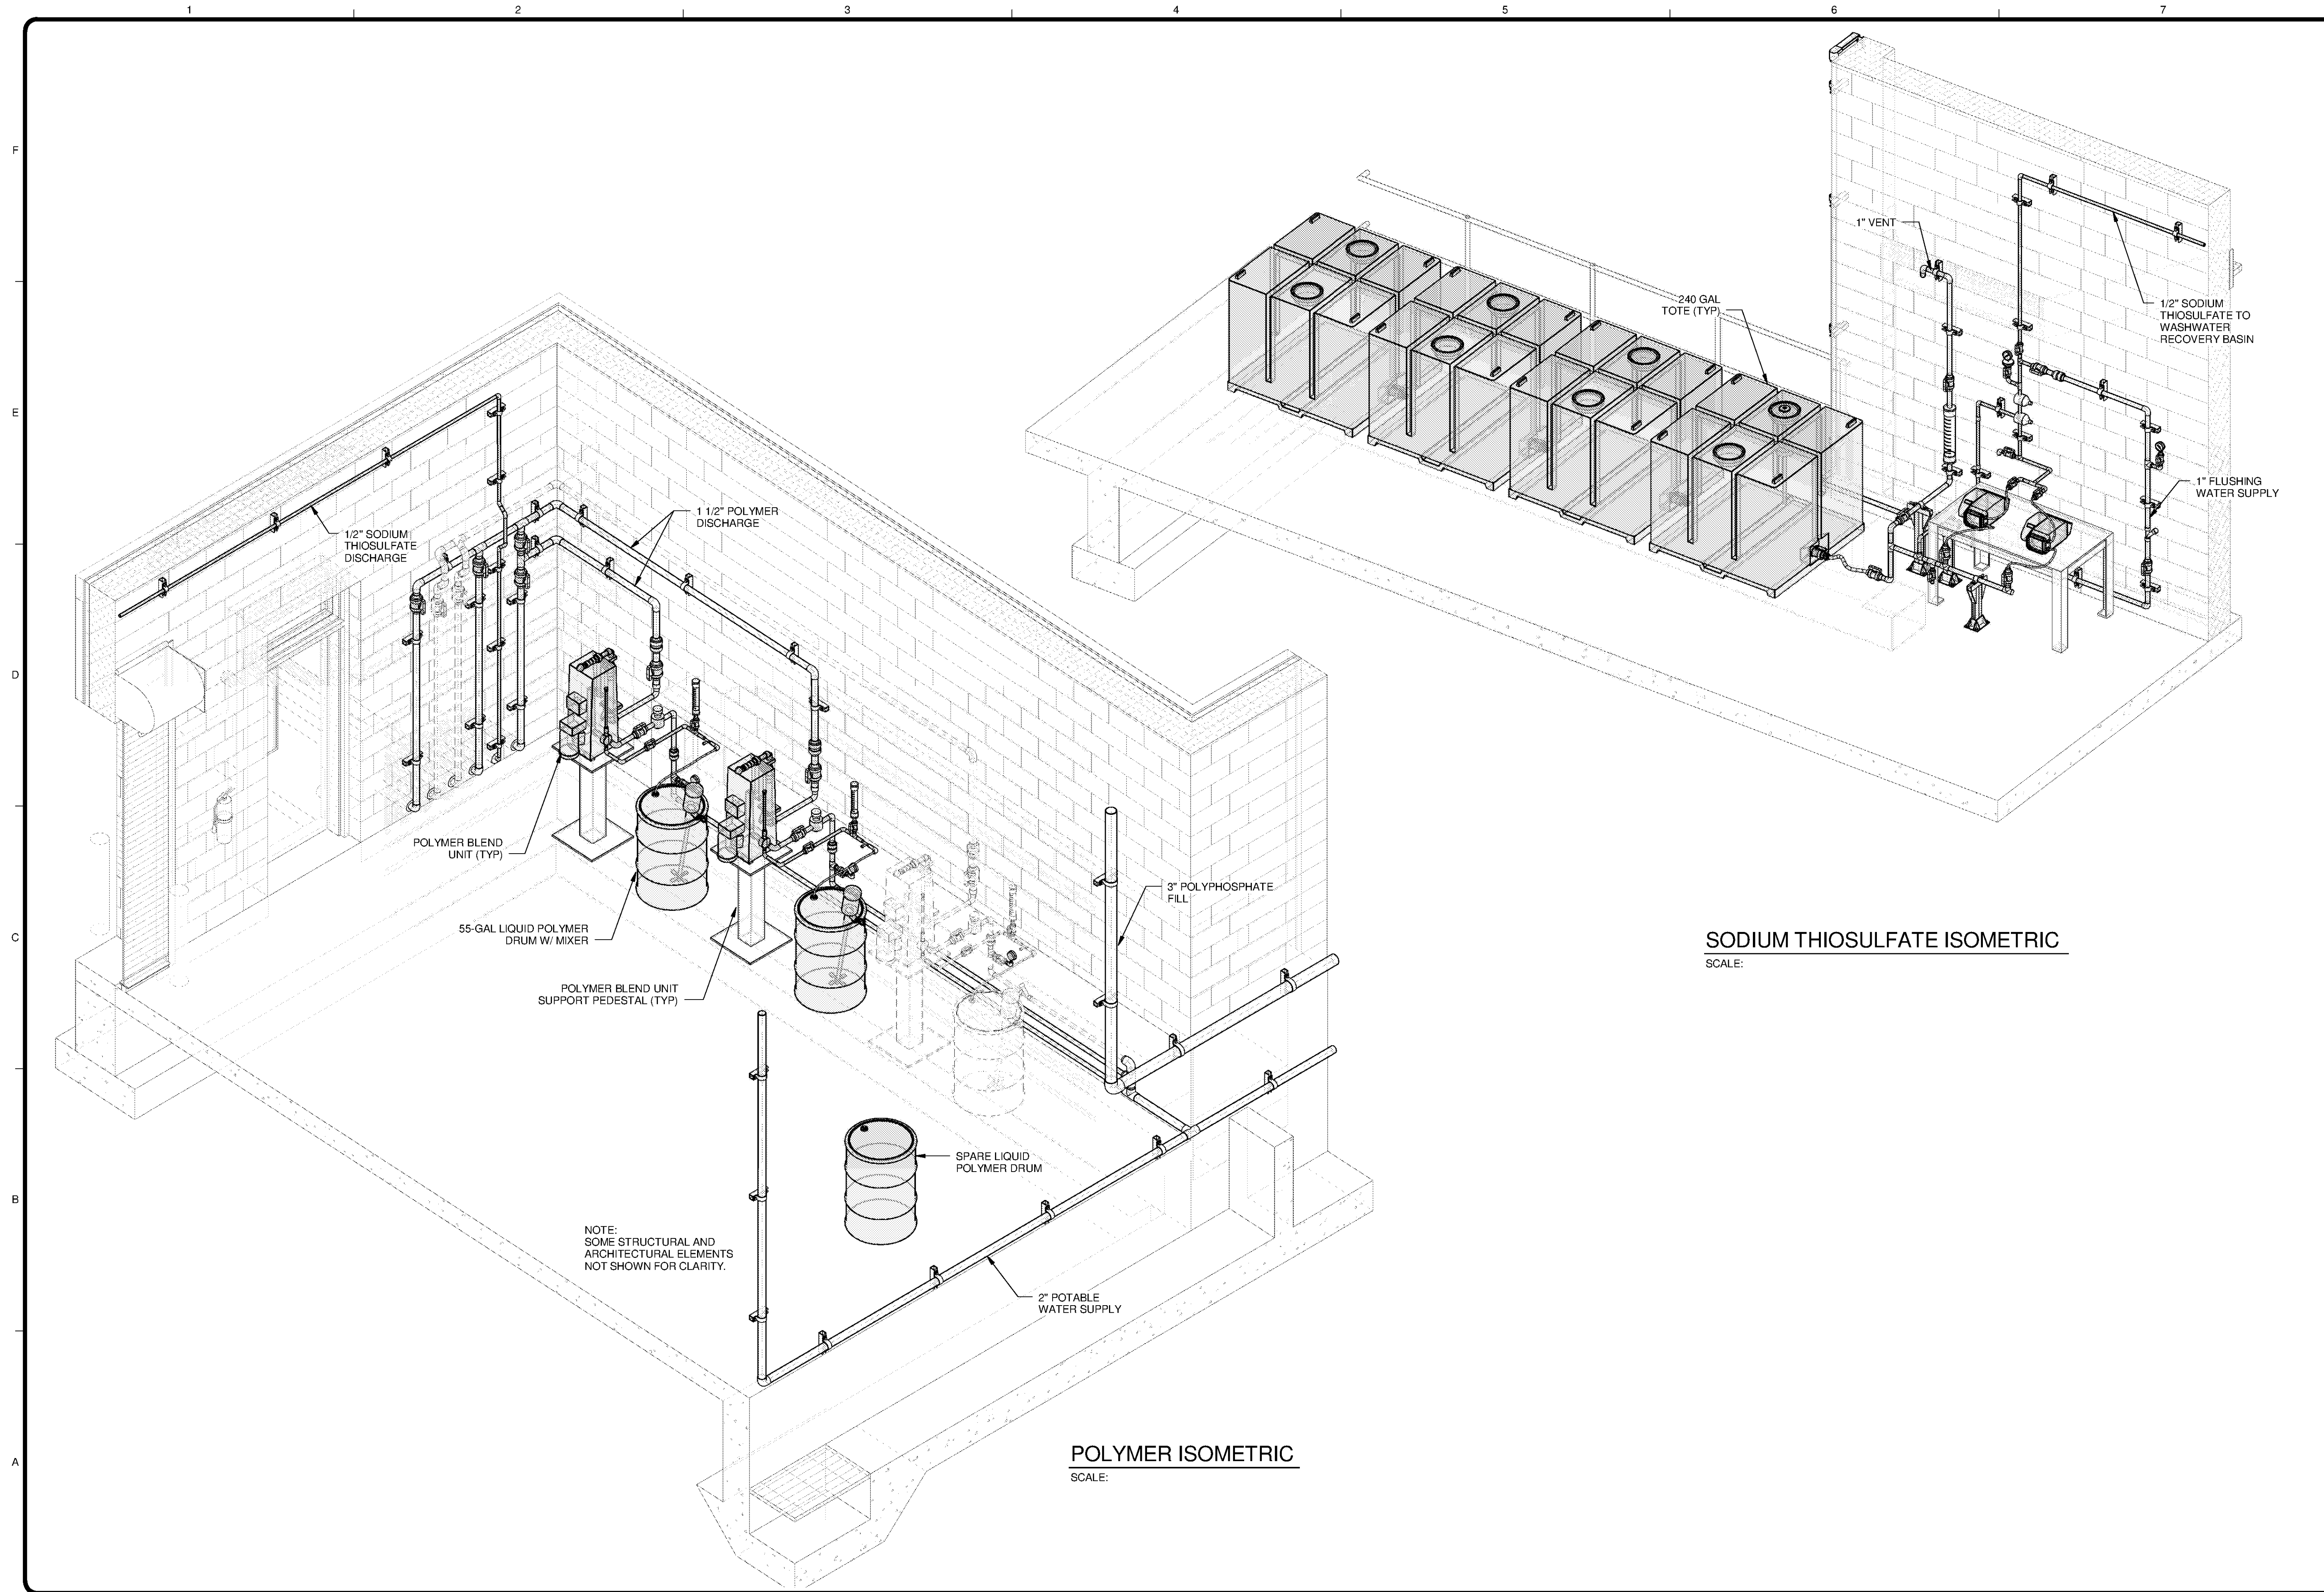

SODIUM THIOSULFATE ISOMETRIC
SCALE:

POLYMER ISOMETRIC
SCALE:

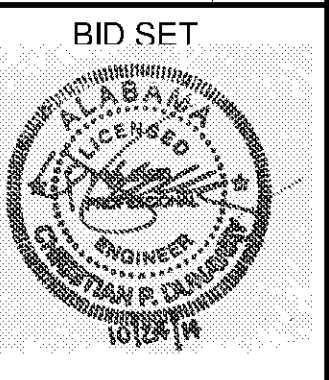

BID SET

MARK	DATE	DESCRIPTION	BY

HUNTSVILLE UTILITIES
SOUTHEAST WATER TREATMENT PLANT
POLYMER & SODIUM THIOSULFATE FEED SYSTEM ISOMETRIC VIEWS

Project No.: 200-11740-10003
Designed By: JCB
Drawn By: JTE
Checked By: JPT

D-2907