


10/17/2014 4:46:28 PM C:\Users\ion.evans\Desktop\Active Projects\Revit\WP-11740-D-MAINPR\_ion.evans.rvt

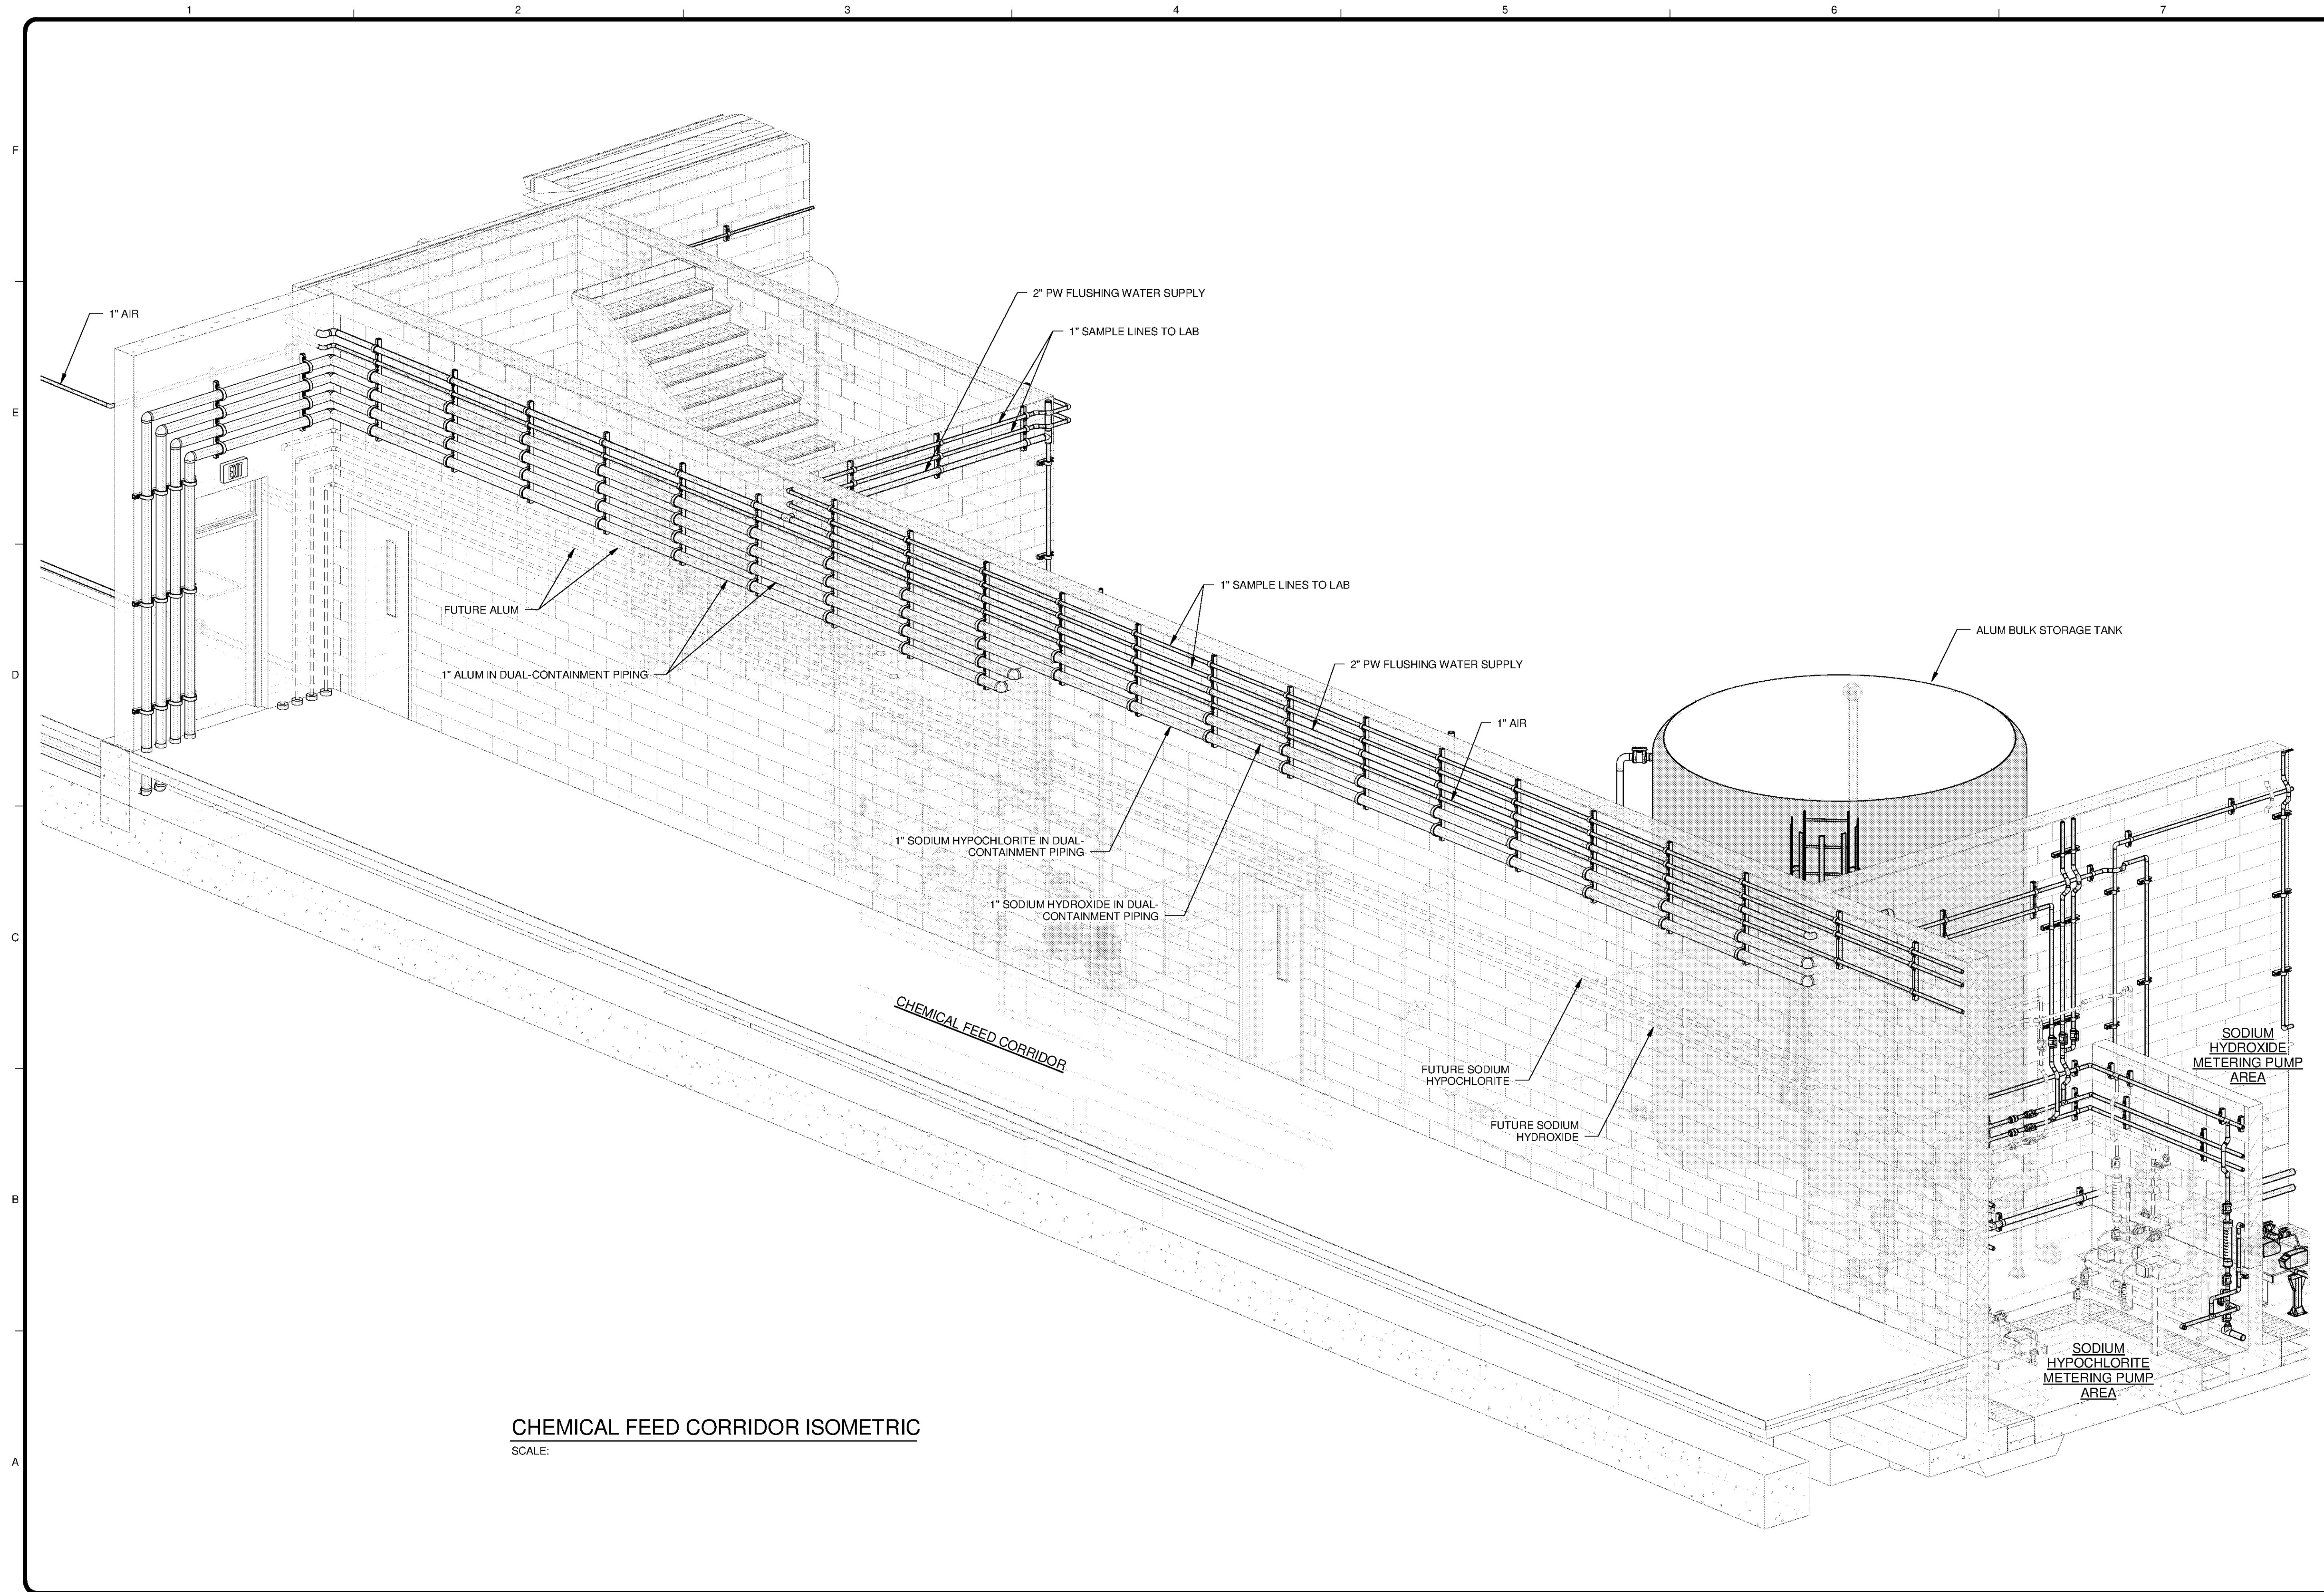


**CHEMICAL FEED CORRIDOR ISOMETRIC**

SCALE:



www.tetrattech.com  
 101 QUALITY CIRCLE, SUITE 140  
 HUNTSVILLE, ALABAMA 35896  
 PHONE: (256) 424-4077 FAX: (256) 424-4087

BID SET

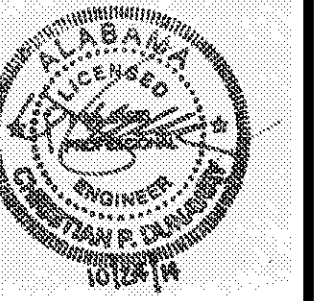

MARK	DATE	DESCRIPTION	BY

HUNTSVILLE UTILITIES  
 SOUTHEAST WATER TREATMENT PLANT  
**CHEMICAL FEED  
 CORRIDOR ISOMETRIC**

Project No.: 200-11740-10003  
 Designed By: JTE  
 Drawn By: JTE  
 Checked By: JPT

**D-2908**

Bar Measures 1 Inch

Copyright: Tetra Tech