

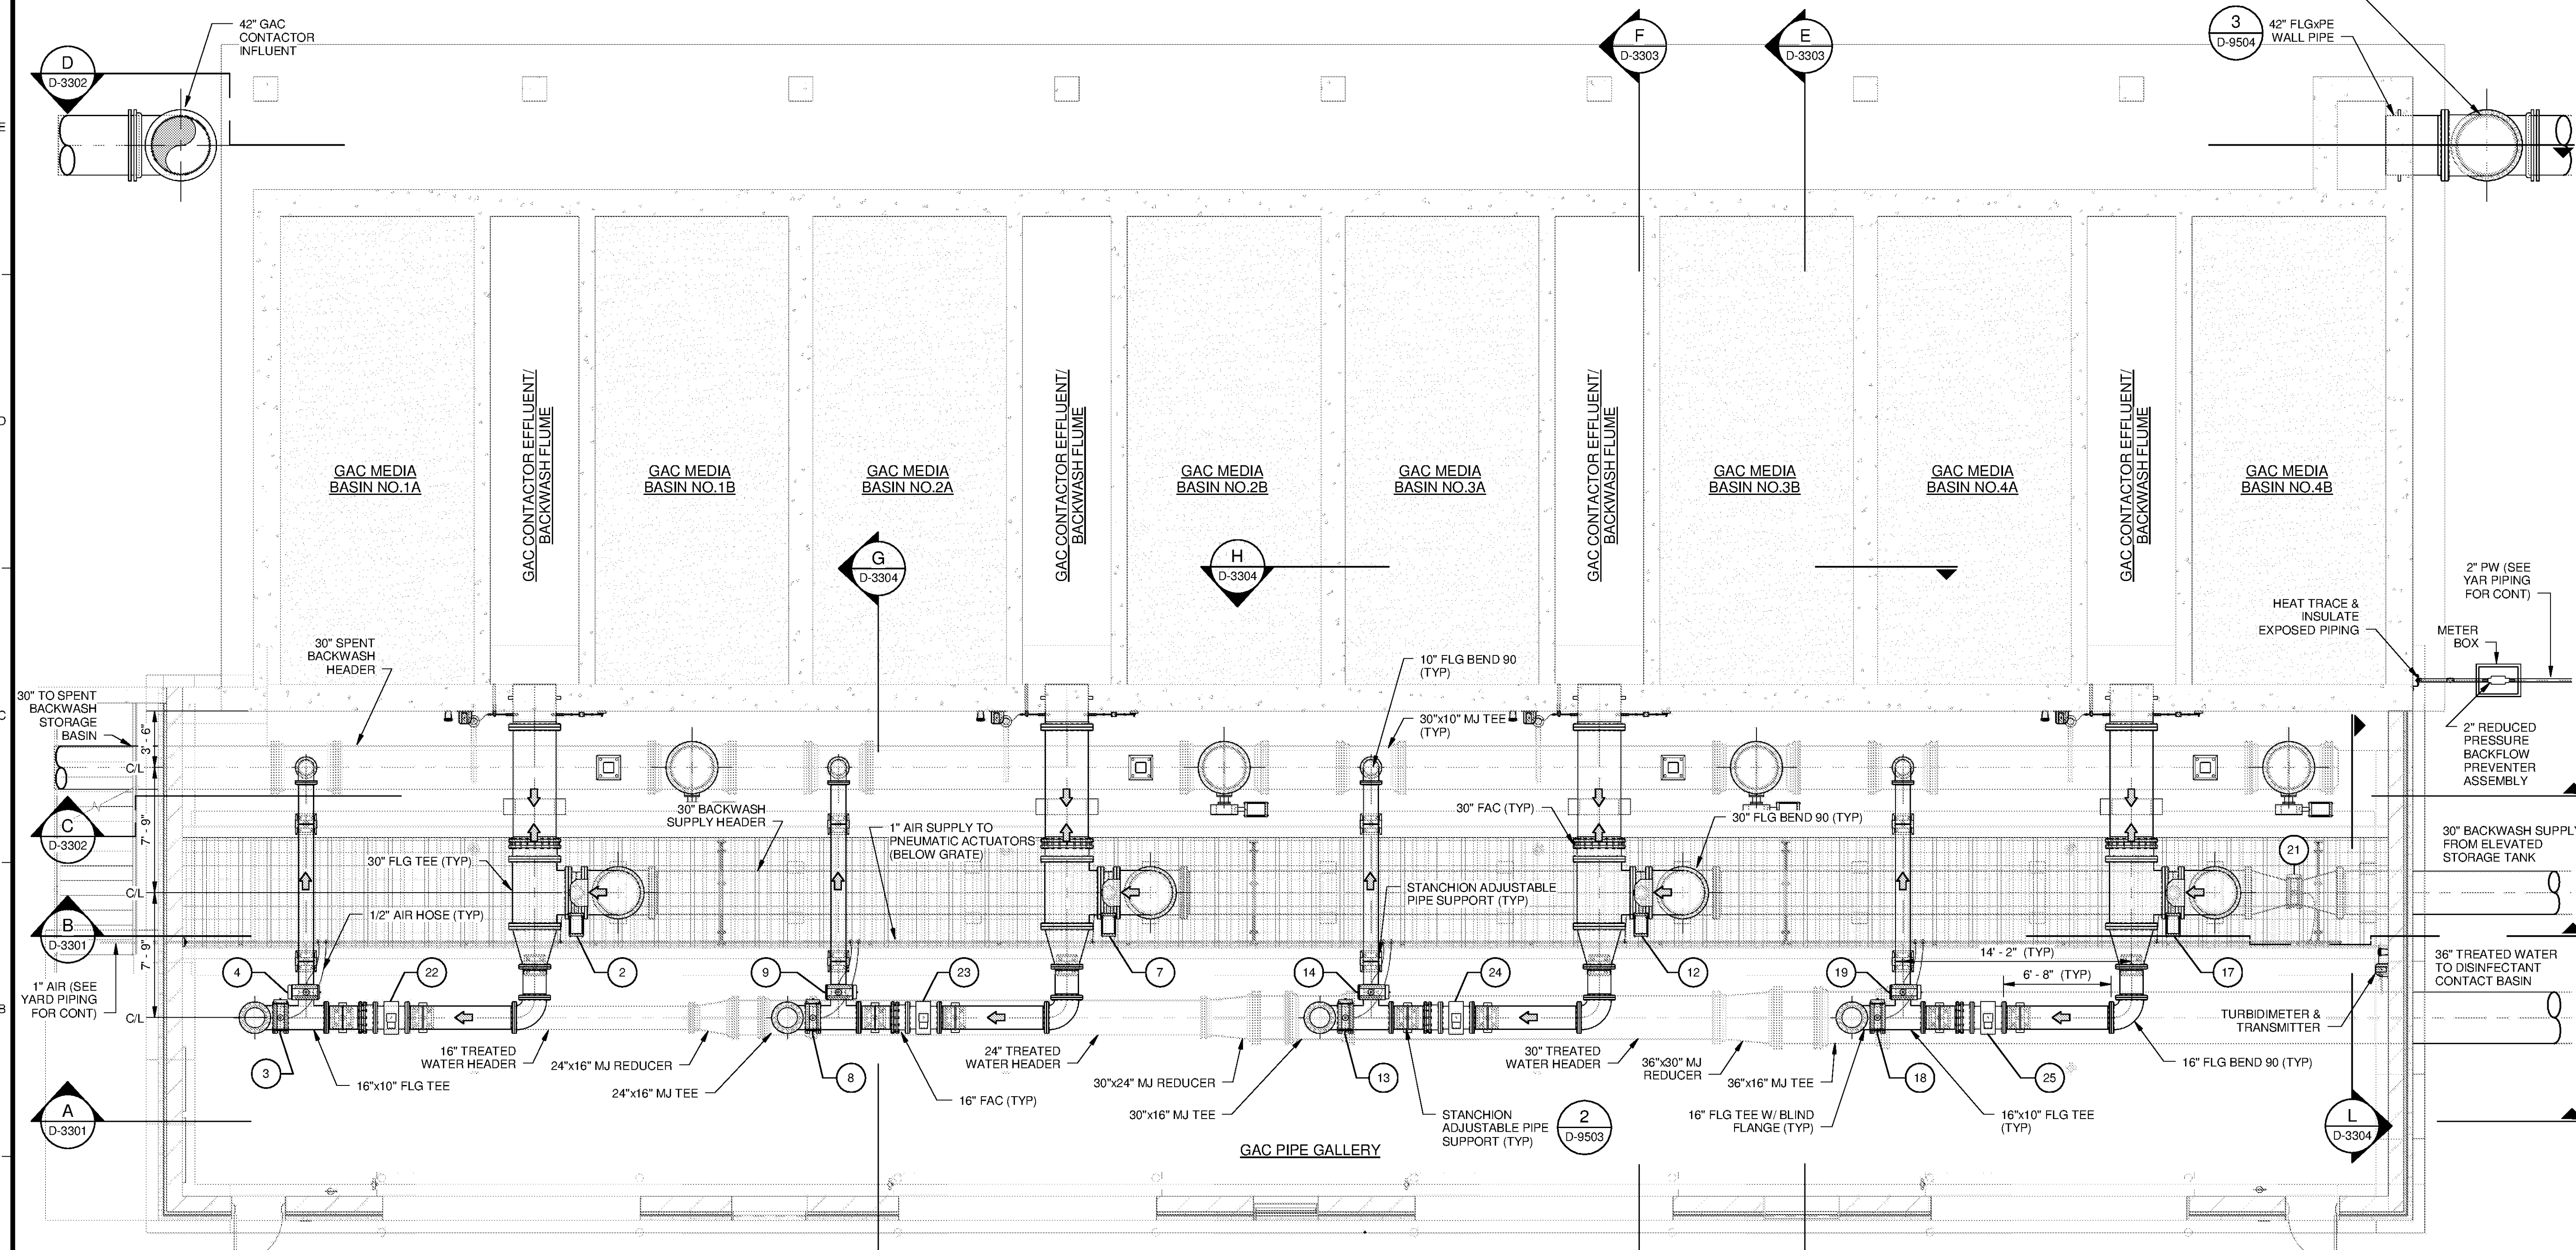


VALVE & PIPE ACCESSORY SCHEDULE		
NO.	DESCRIPTION	TAG NUMBER
1	24" FLG BUTTERFLY VALVE W/ PNEUMATIC ACTUATOR AND EXTENDED BONNET	30-BFV-1A
2	30" FLG BUTTERFLY VALVE W/ PNEUMATIC ACTUATOR	30-BFV-1B
3	16" FLG BUTTERFLY VALVE W/ PNEUMATIC ACTUATOR	30-BFV-1C
4	10" FLG BUTTERFLY VALVE W/ PNEUMATIC ACTUATOR	30-BFV-1D
5	30" FLG BUTTERFLY VALVE W/ PNEUMATIC ACTUATOR	30-BFV-1E
6	24" FLG BUTTERFLY VALVE W/ PNEUMATIC ACTUATOR AND EXTENDED BONNET	30-BFV-2A
7	30" FLG BUTTERFLY VALVE W/ PNEUMATIC ACTUATOR	30-BFV-2B
8	16" FLG BUTTERFLY VALVE	30-BFV-2C
9	10" FLG BUTTERFLY VALVE W/ PNEUMATIC ACTUATOR	30-BFV-2D
10	30" FLG BUTTERFLY VALVE W/ PNEUMATIC ACTUATOR	30-BFV-2E
11	24" FLG BUTTERFLY VALVE W/ PNEUMATIC ACTUATOR AND EXTENDED BONNET	30-BFV-3A
12	30" FLG BUTTERFLY VALVE W/ PNEUMATIC ACTUATOR	30-BFV-3B
13	16" FLG BUTTERFLY VALVE	30-BFV-3C

VALVE & PIPE ACCESSORY SCHEDULE		
NO.	DESCRIPTION	TAG NUMBER
14	10" FLG BUTTERFLY VALVE W/ PNEUMATIC ACTUATOR	30-BFV-3D
15	30" FLG BUTTERFLY VALVE W/ PNEUMATIC ACTUATOR	30-BFV-3E
16	24" FLG BUTTERFLY VALVE W/ PNEUMATIC ACTUATOR AND EXTENDED BONNET	30-BFV-4A
17	30" FLG BUTTERFLY VALVE W/ PNEUMATIC ACTUATOR	30-BFV-4B
18	16" FLG BUTTERFLY VALVE	30-BFV-4C
19	10" FLG BUTTERFLY VALVE W/ PNEUMATIC ACTUATOR	30-BFV-4D
20	30" FLG BUTTERFLY VALVE W/ PNEUMATIC ACTUATOR	30-BFV-4E
21	16" FLG BUTTERFLY VALVE W/ PNEUMATIC ACTUATOR	30-BFV-5
22	16" FLG MAGNETIC FLOWMETER	30-FE-1
23	16" FLG MAGNETIC FLOWMETER	30-FE-2
24	16" FLG MAGNETIC FLOWMETER	30-FE-3
25	16" FLG MAGNETIC FLOWMETER	30-FE-4
26	3'-0" WIDE WEIR GATE	30-WG-1

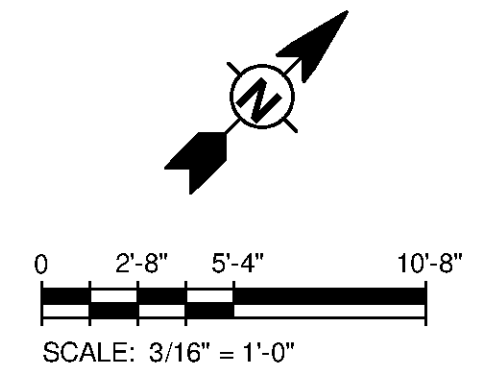

PLAN @ EL 612'-0"
SCALE: 3/16" = 1'-0"

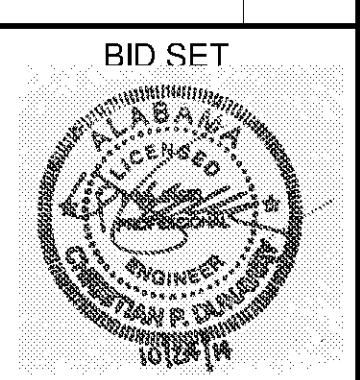

BID SET

BY	DATE	DESCRIPTION

HUNTSVILLE UTILITIES
SOUTHEAST WATER TREATMENT PLANT
**GAC/BAC FILTERS & PIPE
GALLERY LOWER
EQUIPMENT PLAN**

Project No.: 200-11740-10003
Designed By: JPT
Drawn By: RLM
Checked By: JEC

D-3101

Copyright: Tetra Tech
Bar Measures 1 Inch

10/17/2014 4:27:10 PM C:\Users\lon.evans\Desktop\Active Projects\Revit\WTP-11740-D-GACBAC_jon.evans.rvt